
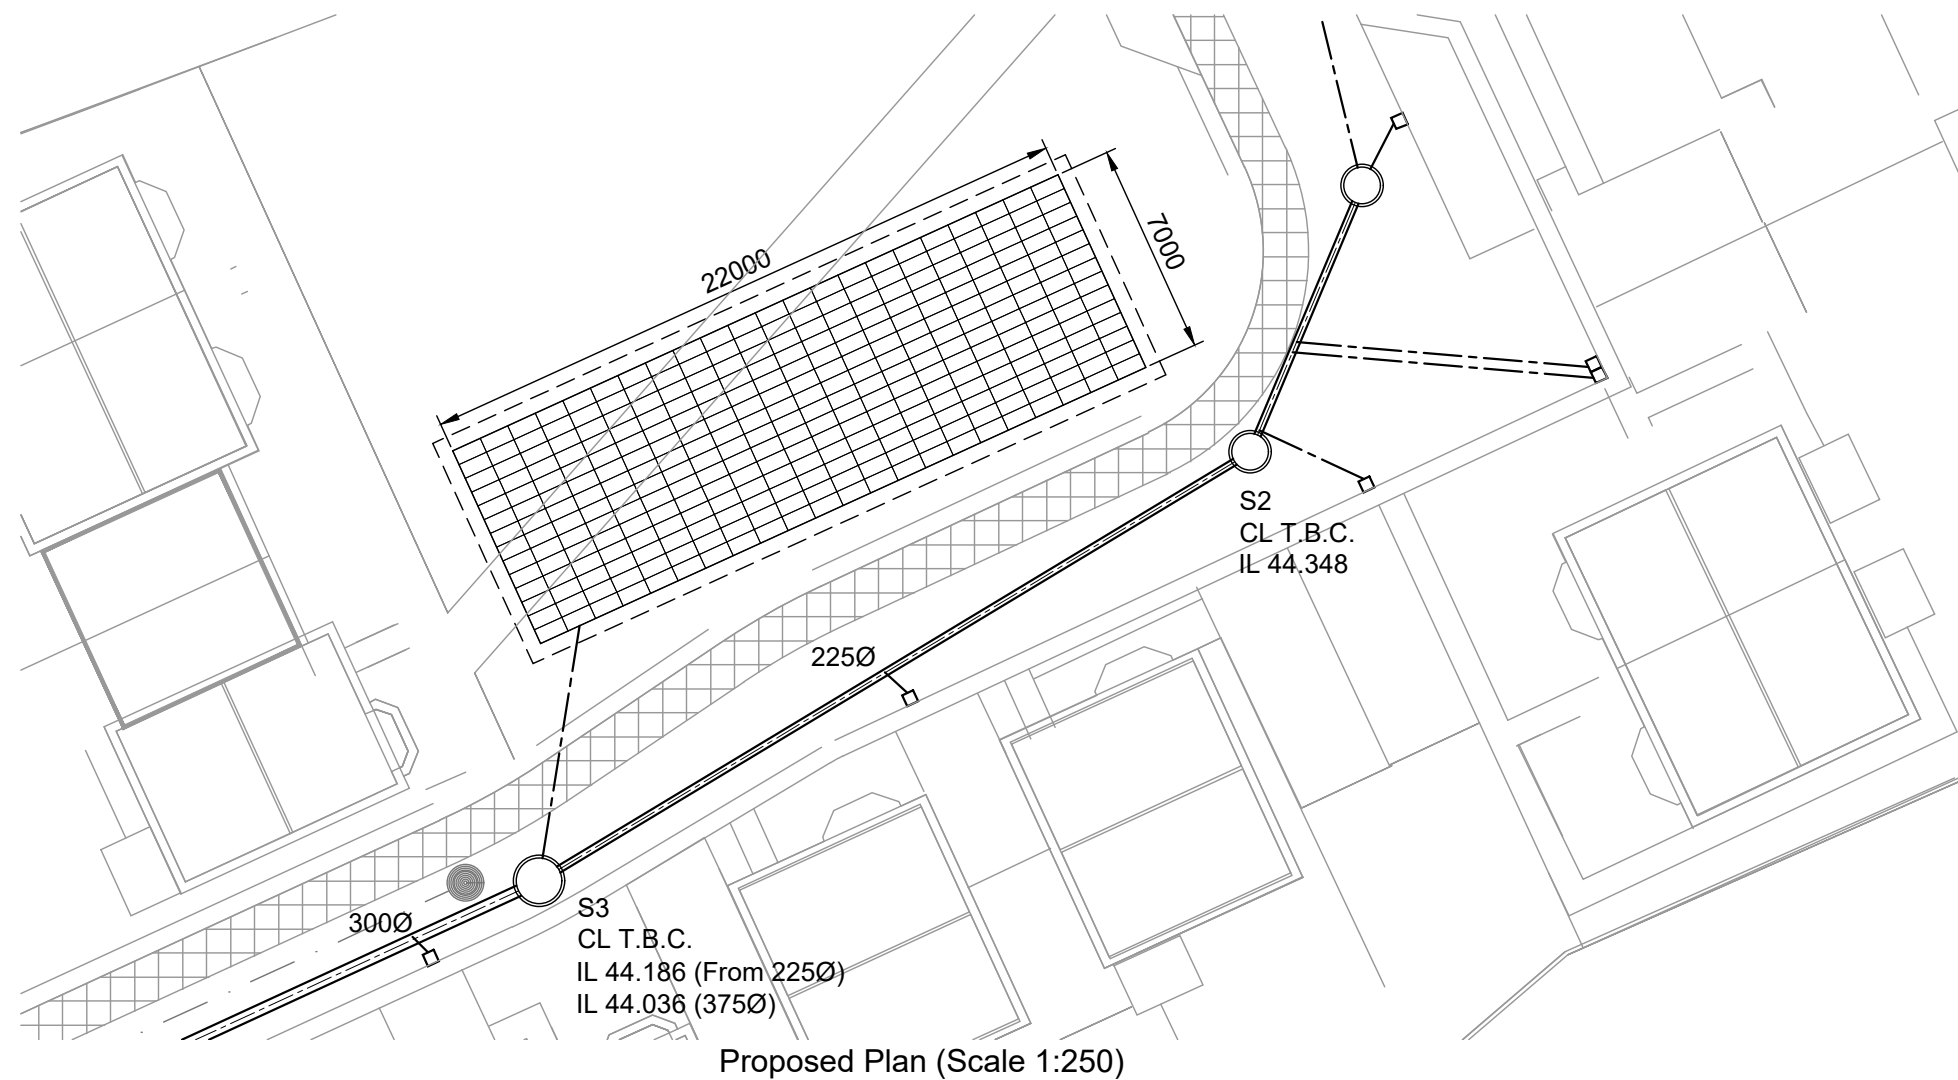


22.0 x 7.0 x 0.4m deep
Total Vol = 61.6m³
Net Vol ≈ 58.52m³
At 95% min Void Ratio
308 Polypeptide PSM1A Units

NOTES

1. Hydro WMS layout.
2. All dimensions are in millimetres, all elevations in metres unless otherwise stated.
3. All temporary and enabling works by others.
4. All dimensions of fabricated items are nominal and may vary within manufacturing tolerances.

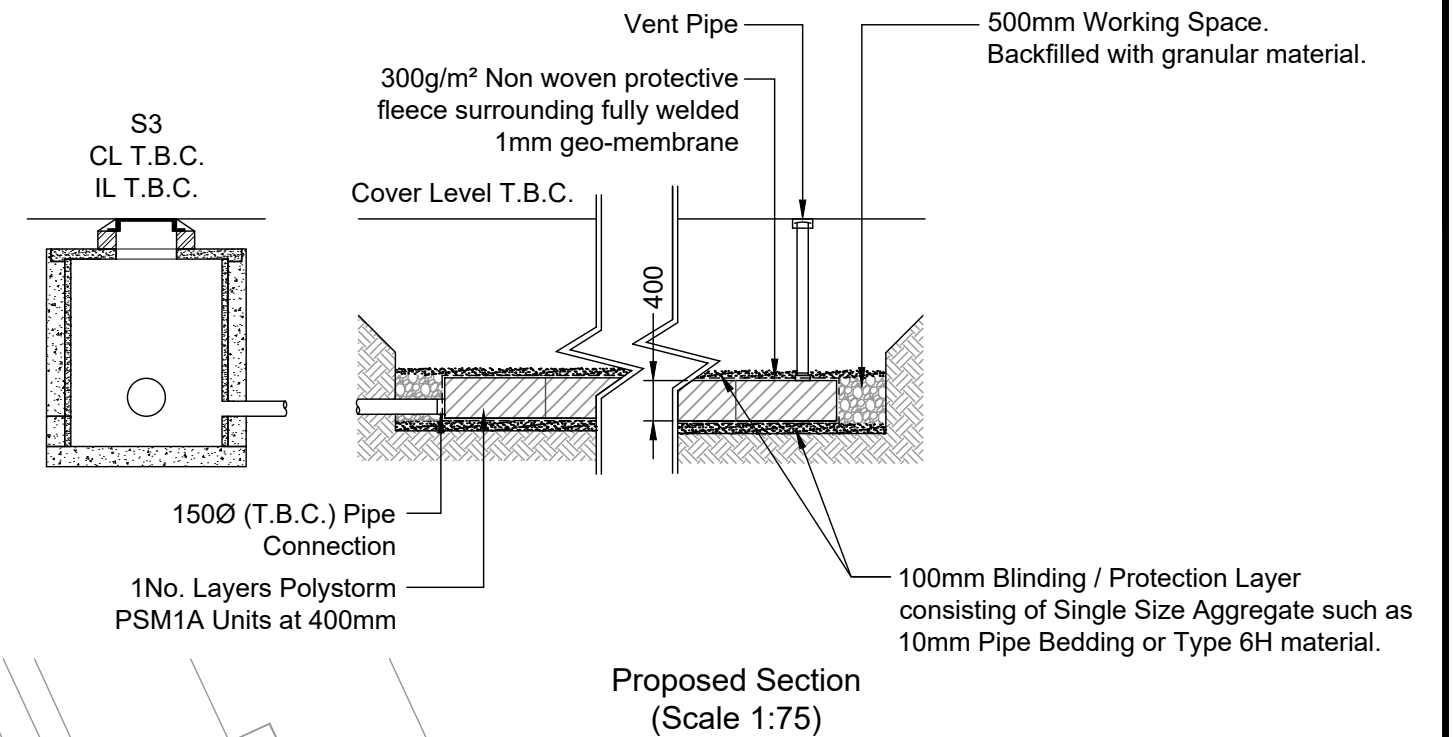

REV	AMENDMENT	DATE	
AL	DATE	DRAWN	CHECKED
	12/02/18		
	SCALE	PROJECT No.	
Details	1:250@ A3		
	DRAWING No.	REV.	
	001	-	