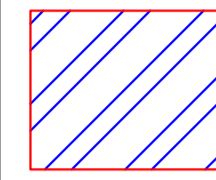
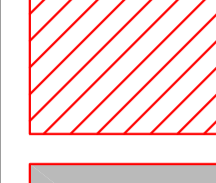



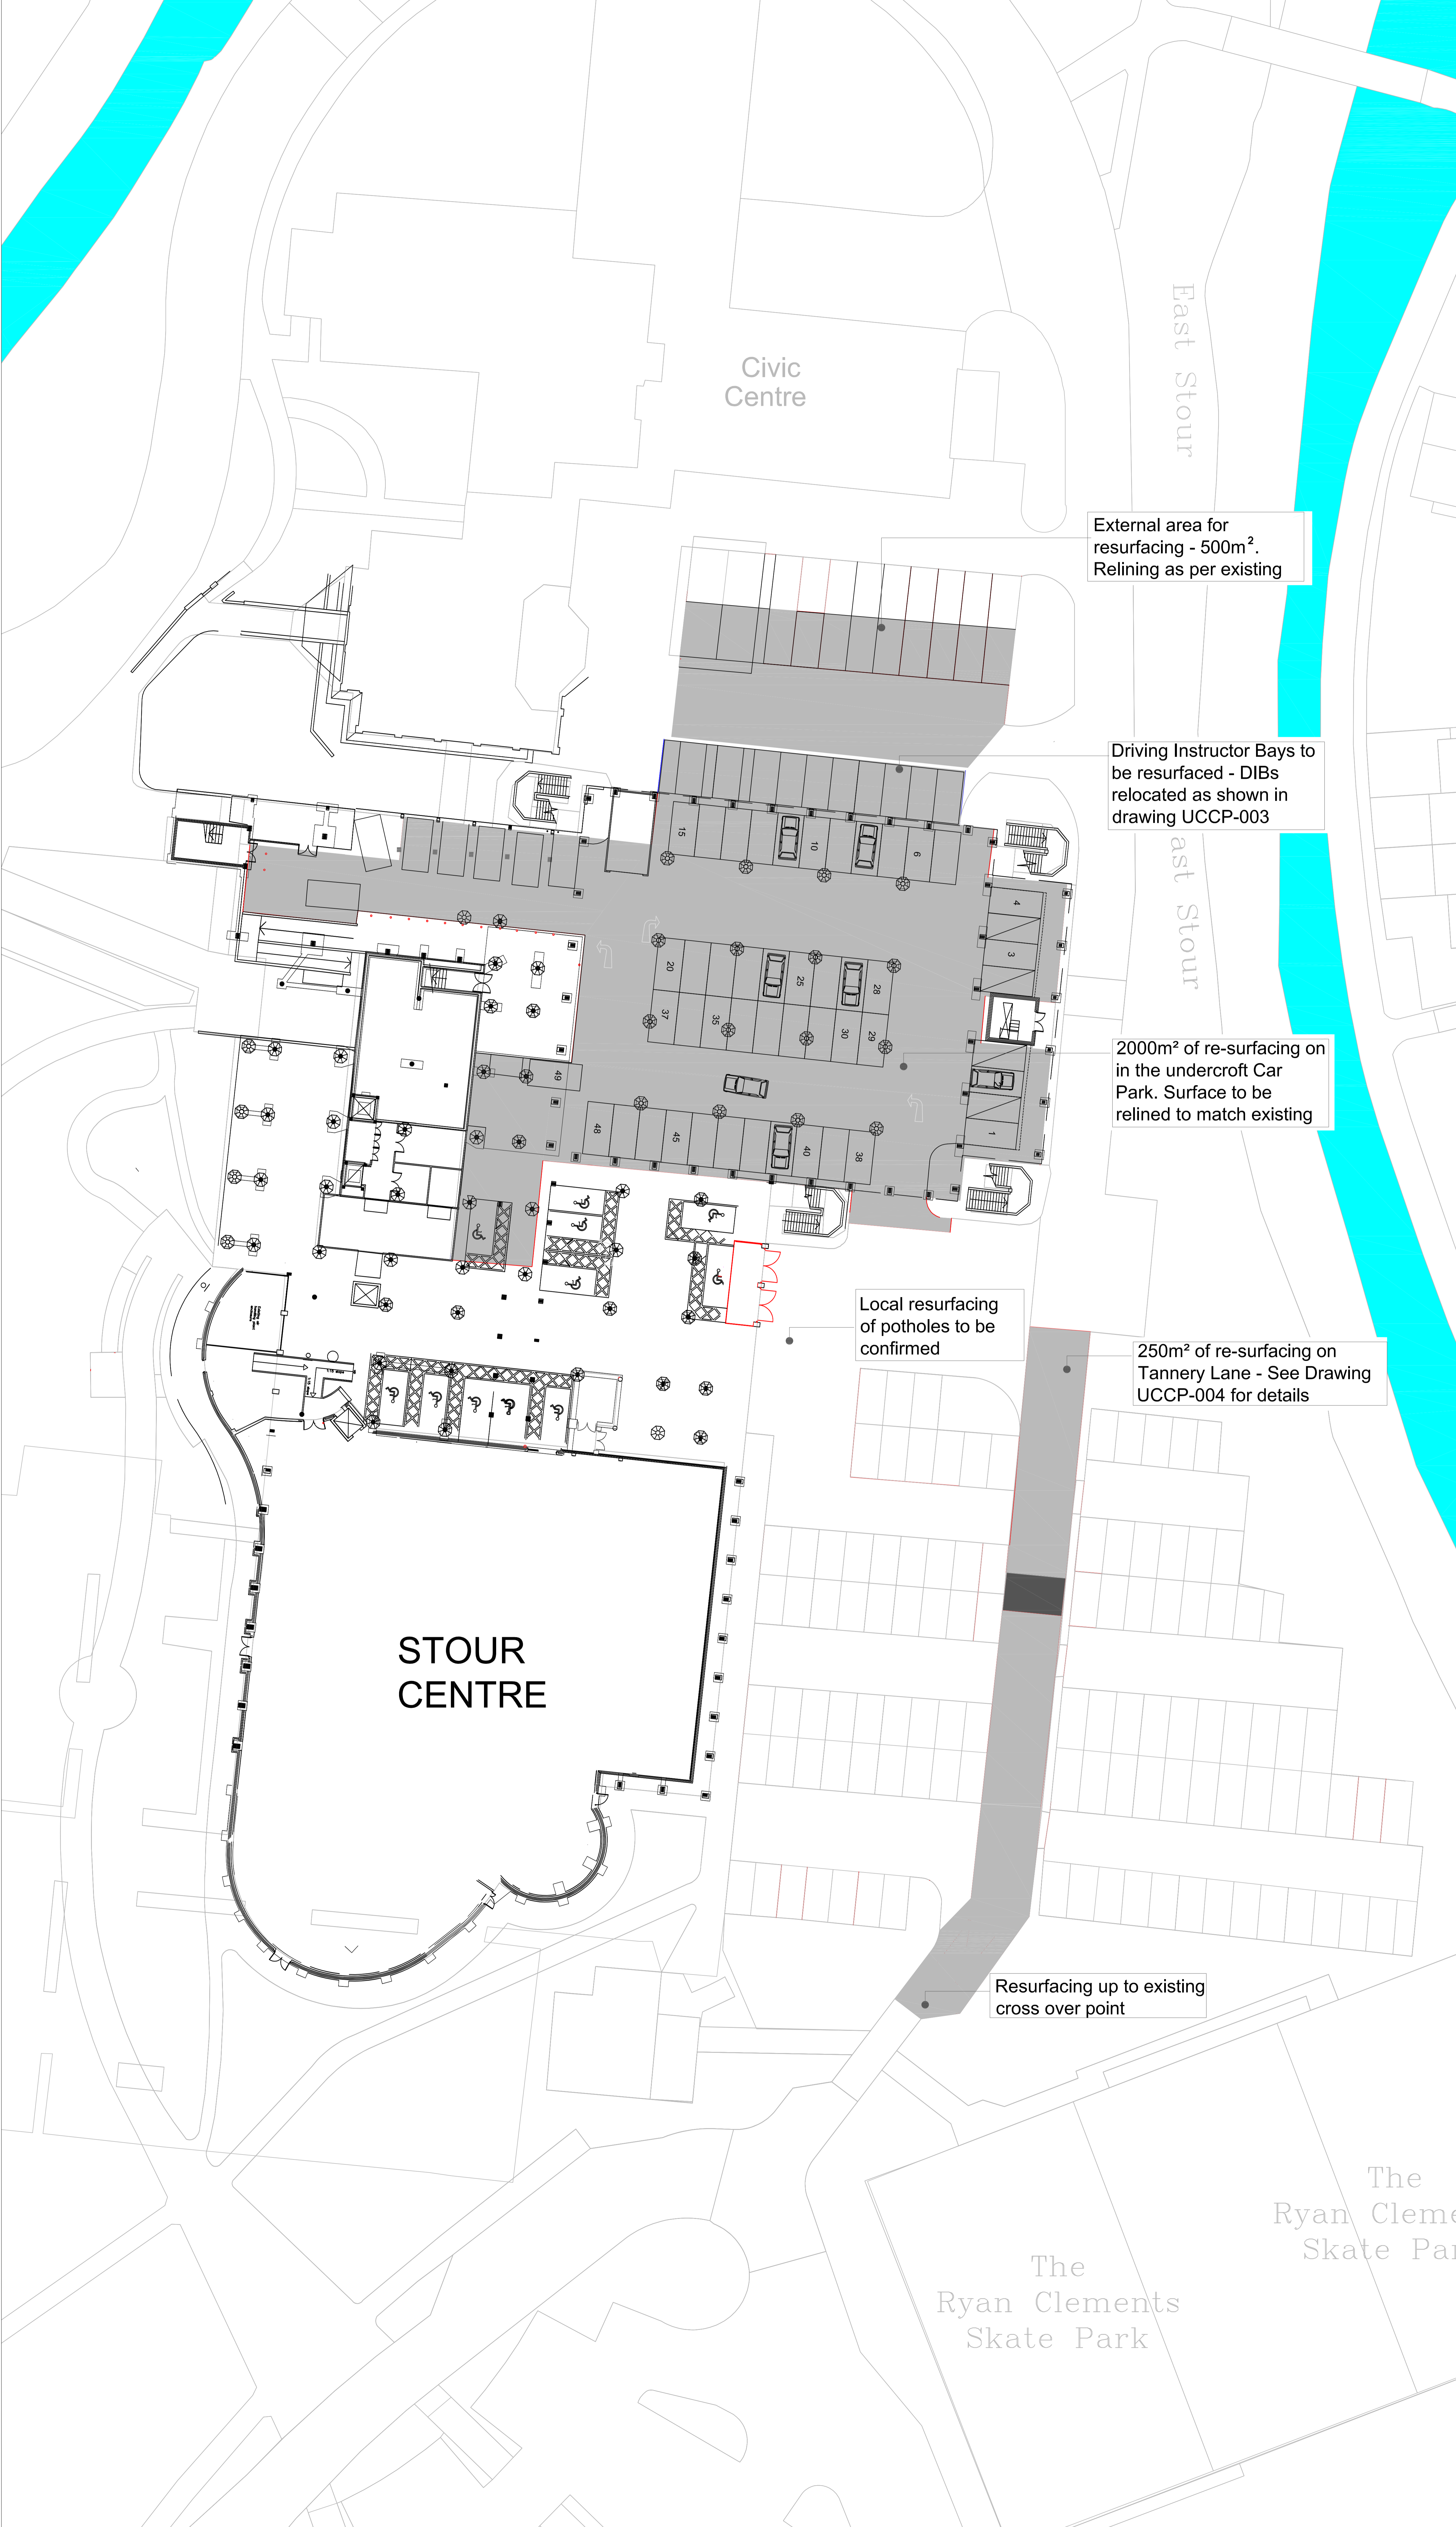
NOTES;  
DO NOT SCALE FROM THIS DRAWING  
READ IN CONJUNCTION WITH DESIGNERS RISK ASSESSMENT

KEY:-

-  SUSPENDED BAYS
-  CONTRACTOR WORK COMPOUND
-  AREA TO BE RESURFACED DURING THIS PHASE

PROJECT  
UNDERCROFT RESURFACING  
DRAWING TITLE  
OVERVIEW  
DRAWN AUTOCAD  
MK  
DATE 03/09/15 SCALE AS SHOWN  
DRG.No. UCCP- 001  
REV. 0

**OUTLINE PLAN -  
FOR  
EXPRESSION  
OF INTEREST  
ONLY**



**ASHFORD**  
BOROUGH COUNCIL  
DIRECTORATE OF DEVELOPMENT SERVICES  
CIVIC CENTRE, TANNERY LANE, ASHFORD,  
KENT TN23 1PL  
tel: 01233 637311 fax: 01233 654645