


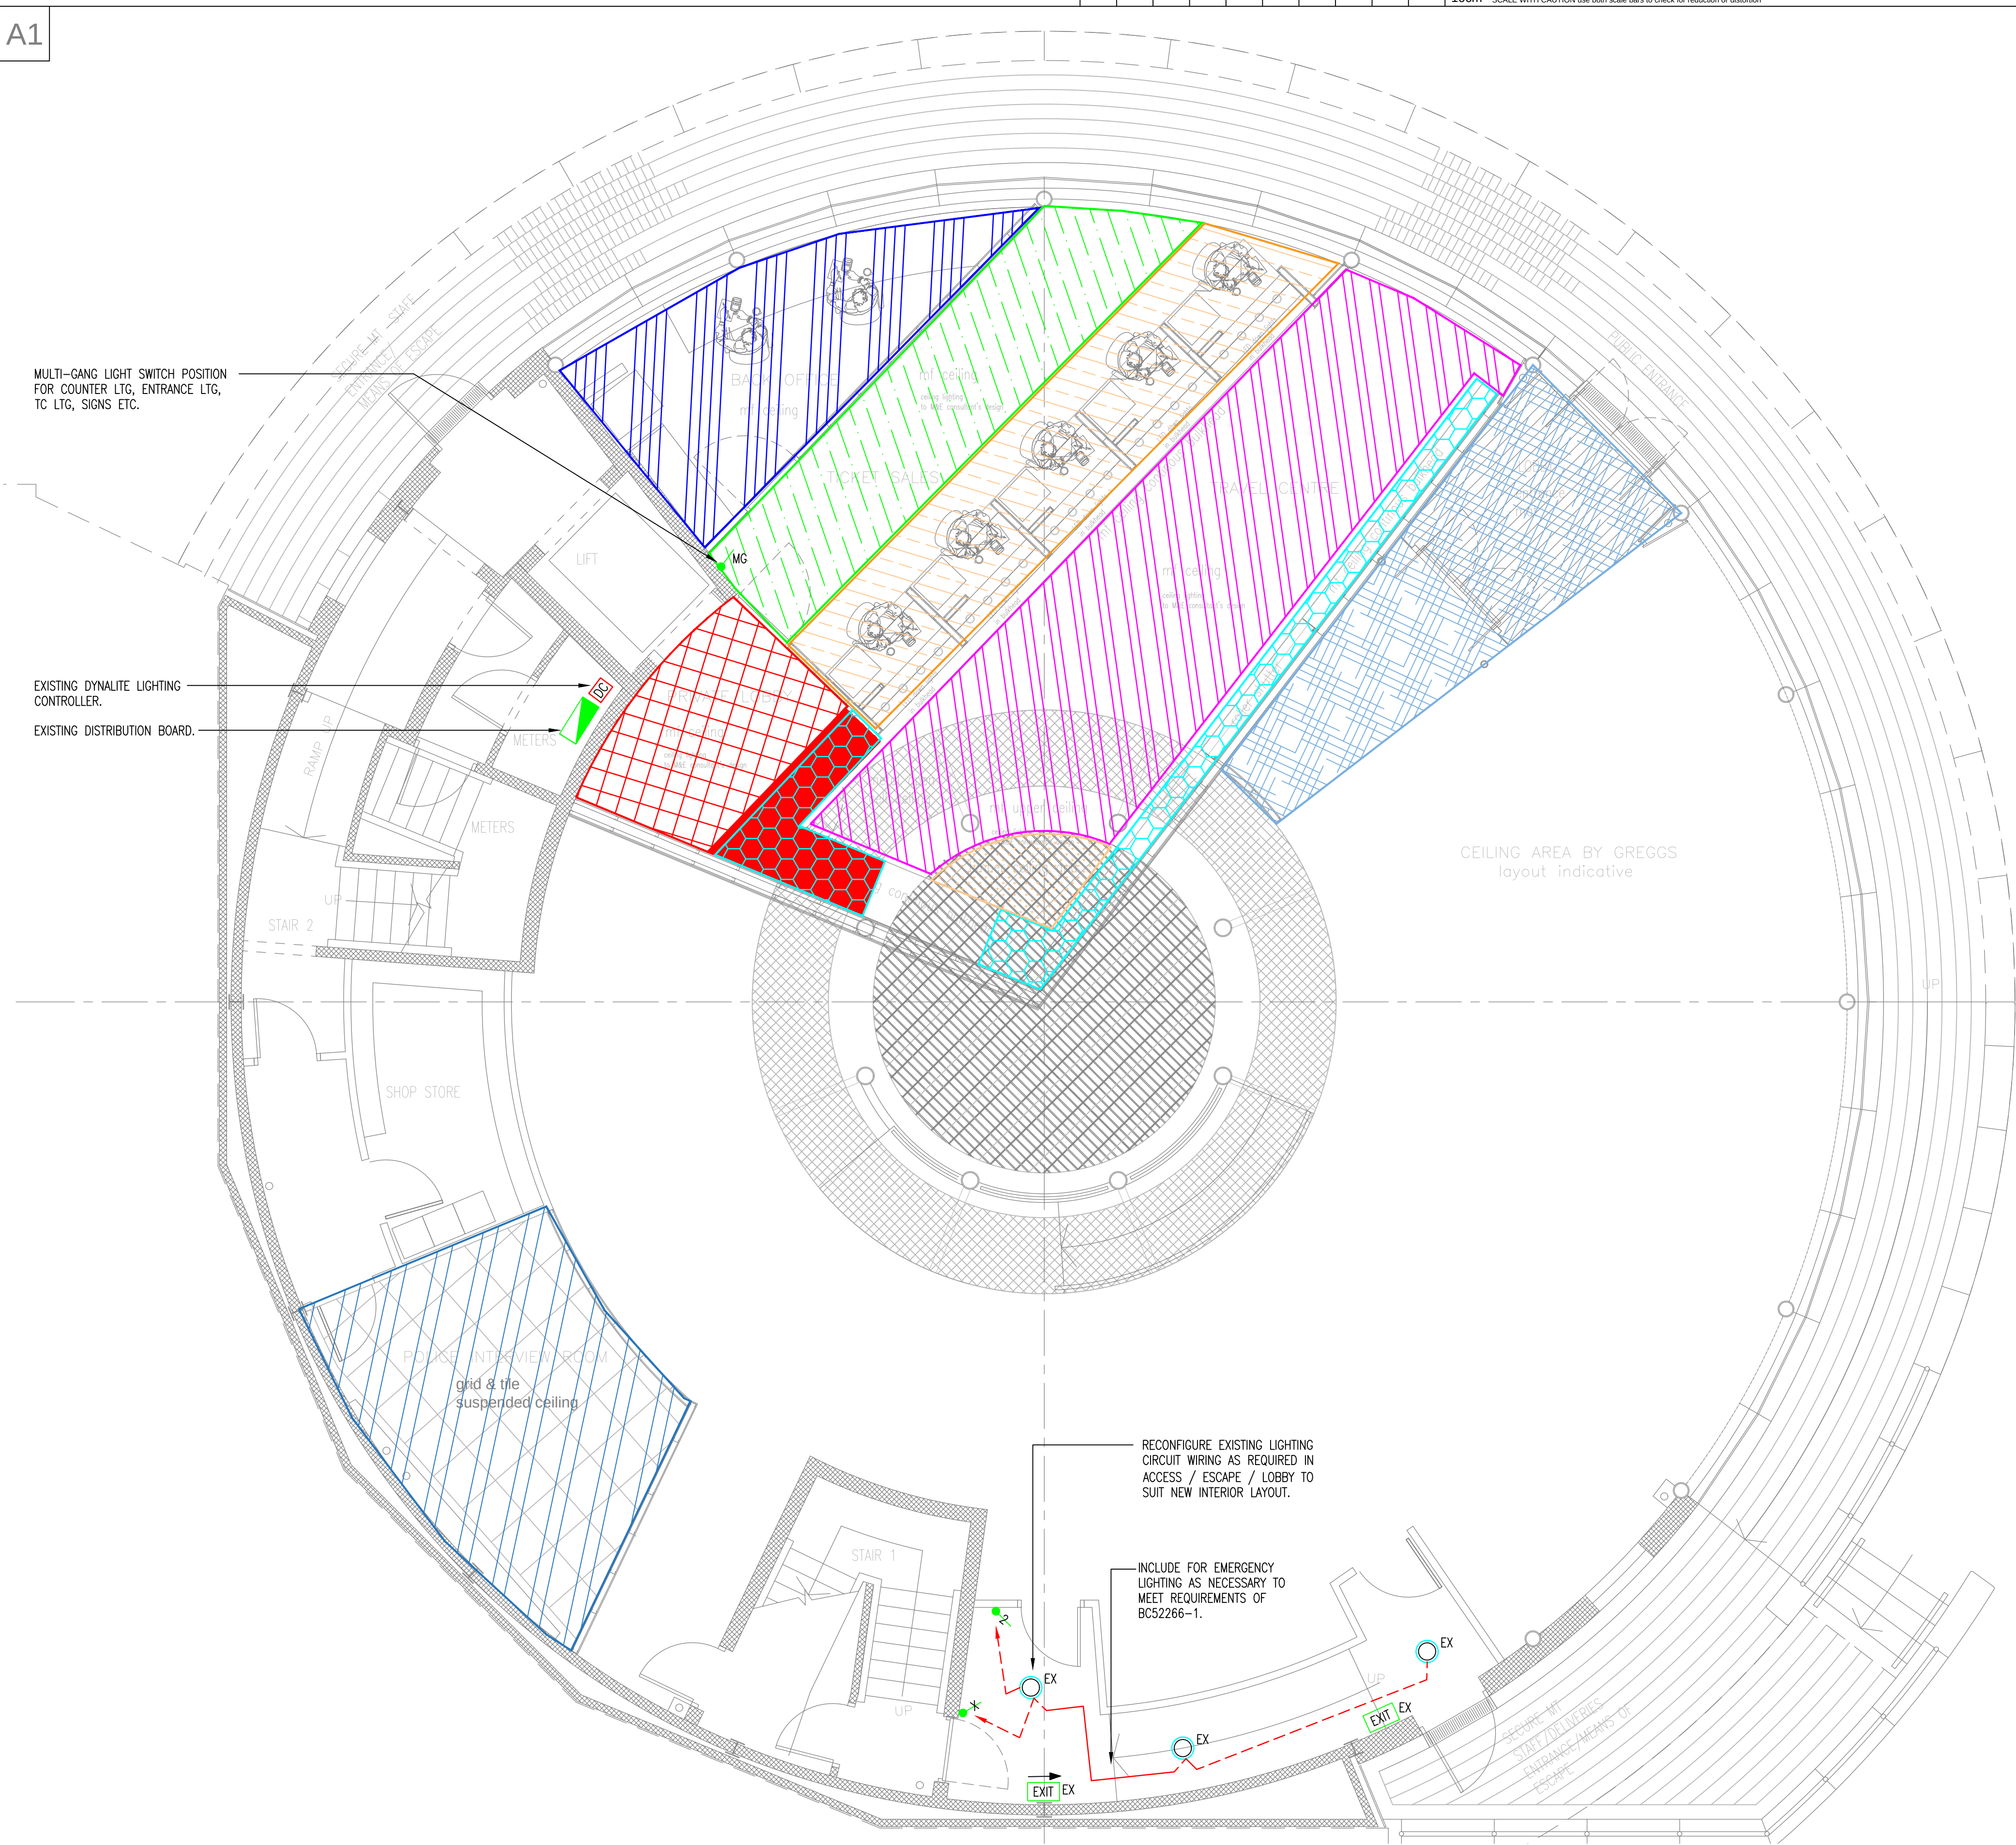

LIGHTING SPATIAL REQUIREMENTS LEGEND.

TICKET SALES COUNTER

A	500	WP	0.8
1	N	INT	ESC

TRAVEL CENTRE

B	300	0	0.6
1	N	INT	ESC/OPN

TICKET SALES

C	300	0	0.6
1	N	INT	ESC/OPN

BACK OFFICE

C	500	0.75	0.7
3	N	INT	ESC/OPN

POLICE INTERVIEW ROOM

C	500	0.75	0.7
3	N	INT	ESC/OPN

TRAVEL CENTRE (BULKHEAD)

F	300	0	0.6
1	Y	N/A	N/A

ENTRANCE LOBBY

D	200	0	0.4
1	N	INT	ESC

PRIVATE LOBBY

G	200	0	0.4
2	N	INT	ESC

TRAVEL CENTRE UPPER CEILING

H	300	0	0.6
1	N	INT	ESC

FLOOR LEVEL:

- Proposed GF Plan


BACKGROUND:

0956-2115-X(04) PROPOSED OF PLAN REV.E
RECEIVED 07-03-2019

Revisions

Index	Description	Drawn & Ck'd by	Rev'd by	Date
T1	PRELIMINARY	KW	DC	08.03.19

LIGHTING SPATIAL REQUIREMENTS KEY.

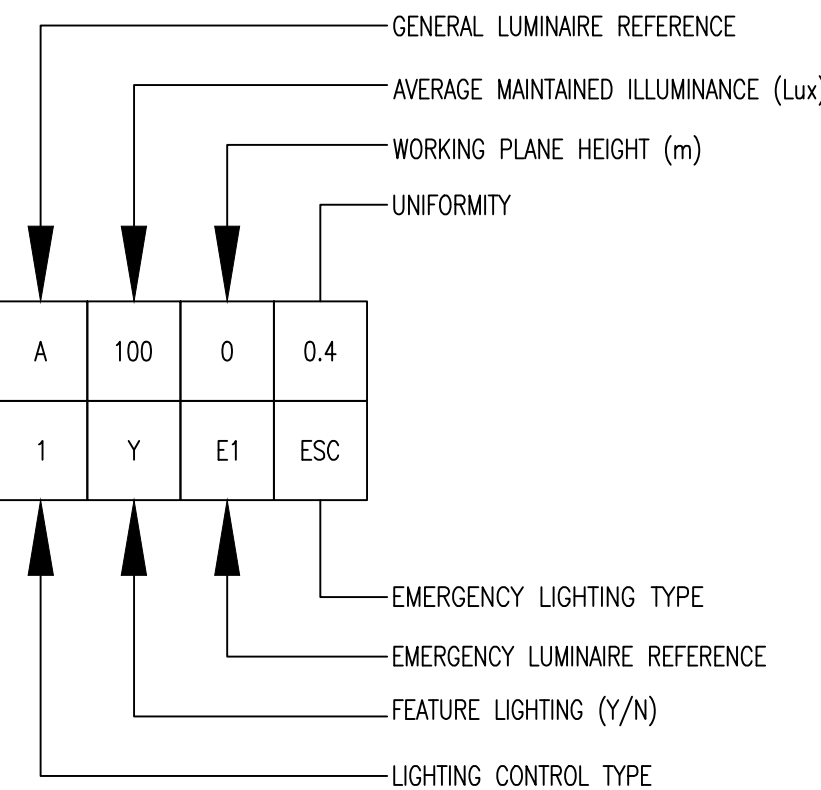

ABBREVIATIONS:

ESC ESCAPE ROUTE
HIGH HIGH RISK
OPN OPEN AREA
INT INTEGRAL BATTERY PACK WITHIN GENERAL LUMINAIRE

LIGHTING CONTROL TYPES.

1. MANUAL SWITCHING.
2. PRESENCE DETECTION.
3. ABSENCE DETECTION / SWITCHING & DIMMING.

Architect

elliswilliams
ARCHITECTS

Client



PRELIMINARY

FUTURESERV
DESIGN ENGINEER SUSTAIN
WWW.FUTURESERV.CO.UK

3rd Floor African Chambers - 19 Old Hall St - Liverpool - L3 9JQ
(+44 (0)151 363 7627 * enquires@futureserv.co.uk : www.futureserv.co.uk)

Project Title

**PASSENGER FACILITIES
BUILDING, QUEENS SQUARE
LIVERPOOL**

Drawing Title

**ELECTRICAL SERVICES
GROUND FLOOR
PROPOSED LIGHTING &
EMERGENCY LIGHTING**

Project No L5426

Drawn & Checked by KW

Reviewed by DC

Date MARCH 2019

Scale 1:50@ A1

Drawing No. L5426-63-G-002

Rev.

P1