

Bituminous Systems - Standard Detail


B02A

Issue	Date	Checked
1	5.3.07	PJF
2	28.07.09	PJF

NOT TO SCALE

Notes:

1. This detail is of a conceptual nature and should only be used as such.
2. This detail is suitable for the following systems:
Bauder Total Roof System
Bauderflex System
System Airtech.

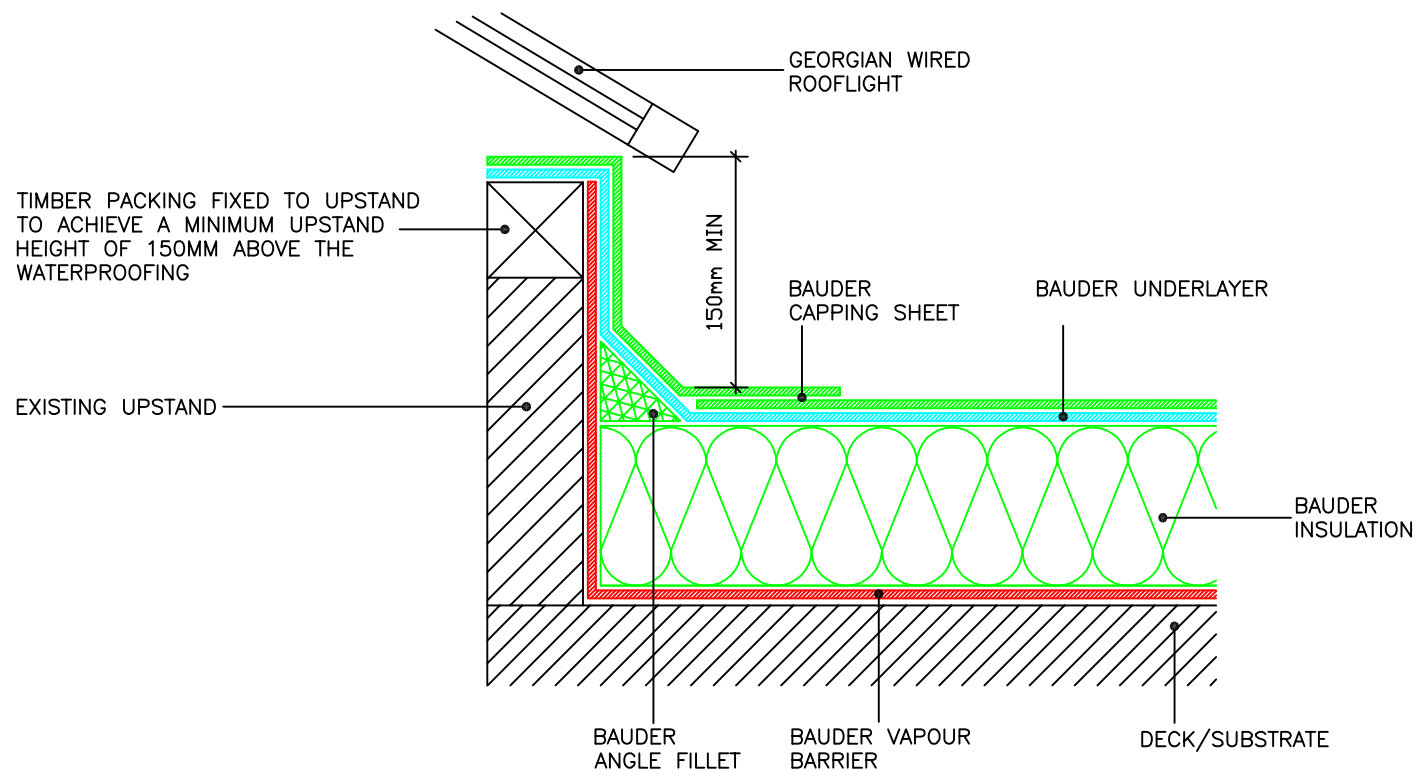

THIS IS A TYPICAL UPSTAND DETAIL WHICH CAN BE MODIFIED TO SUIT DIFFERENT STYLES OF ROOFLIGHTS

UPSTAND DETAIL TO GEORGIAN WIRED ROOFLIGHT

BAUDER

UK OFFICE

Bauder Limited

70 Landseer Road, Ipswich, Suffolk IP3 0DH, England.

T: +44 (0)1473 257671

F: +44 (0)1473 230761

E: technical@bauder.co.uk

bauder.co.uk

IRELAND OFFICE

Bauder Limited

O'Duffy Centre, Cross Lane, Carrickmacross, Co. Monaghan, Ireland.

T: +353 (0)42 9692 333

F: +353 (0)42 9692 839

E: technical@bauder.ie

bauder.ie