



SECTION 3
scale 1:50

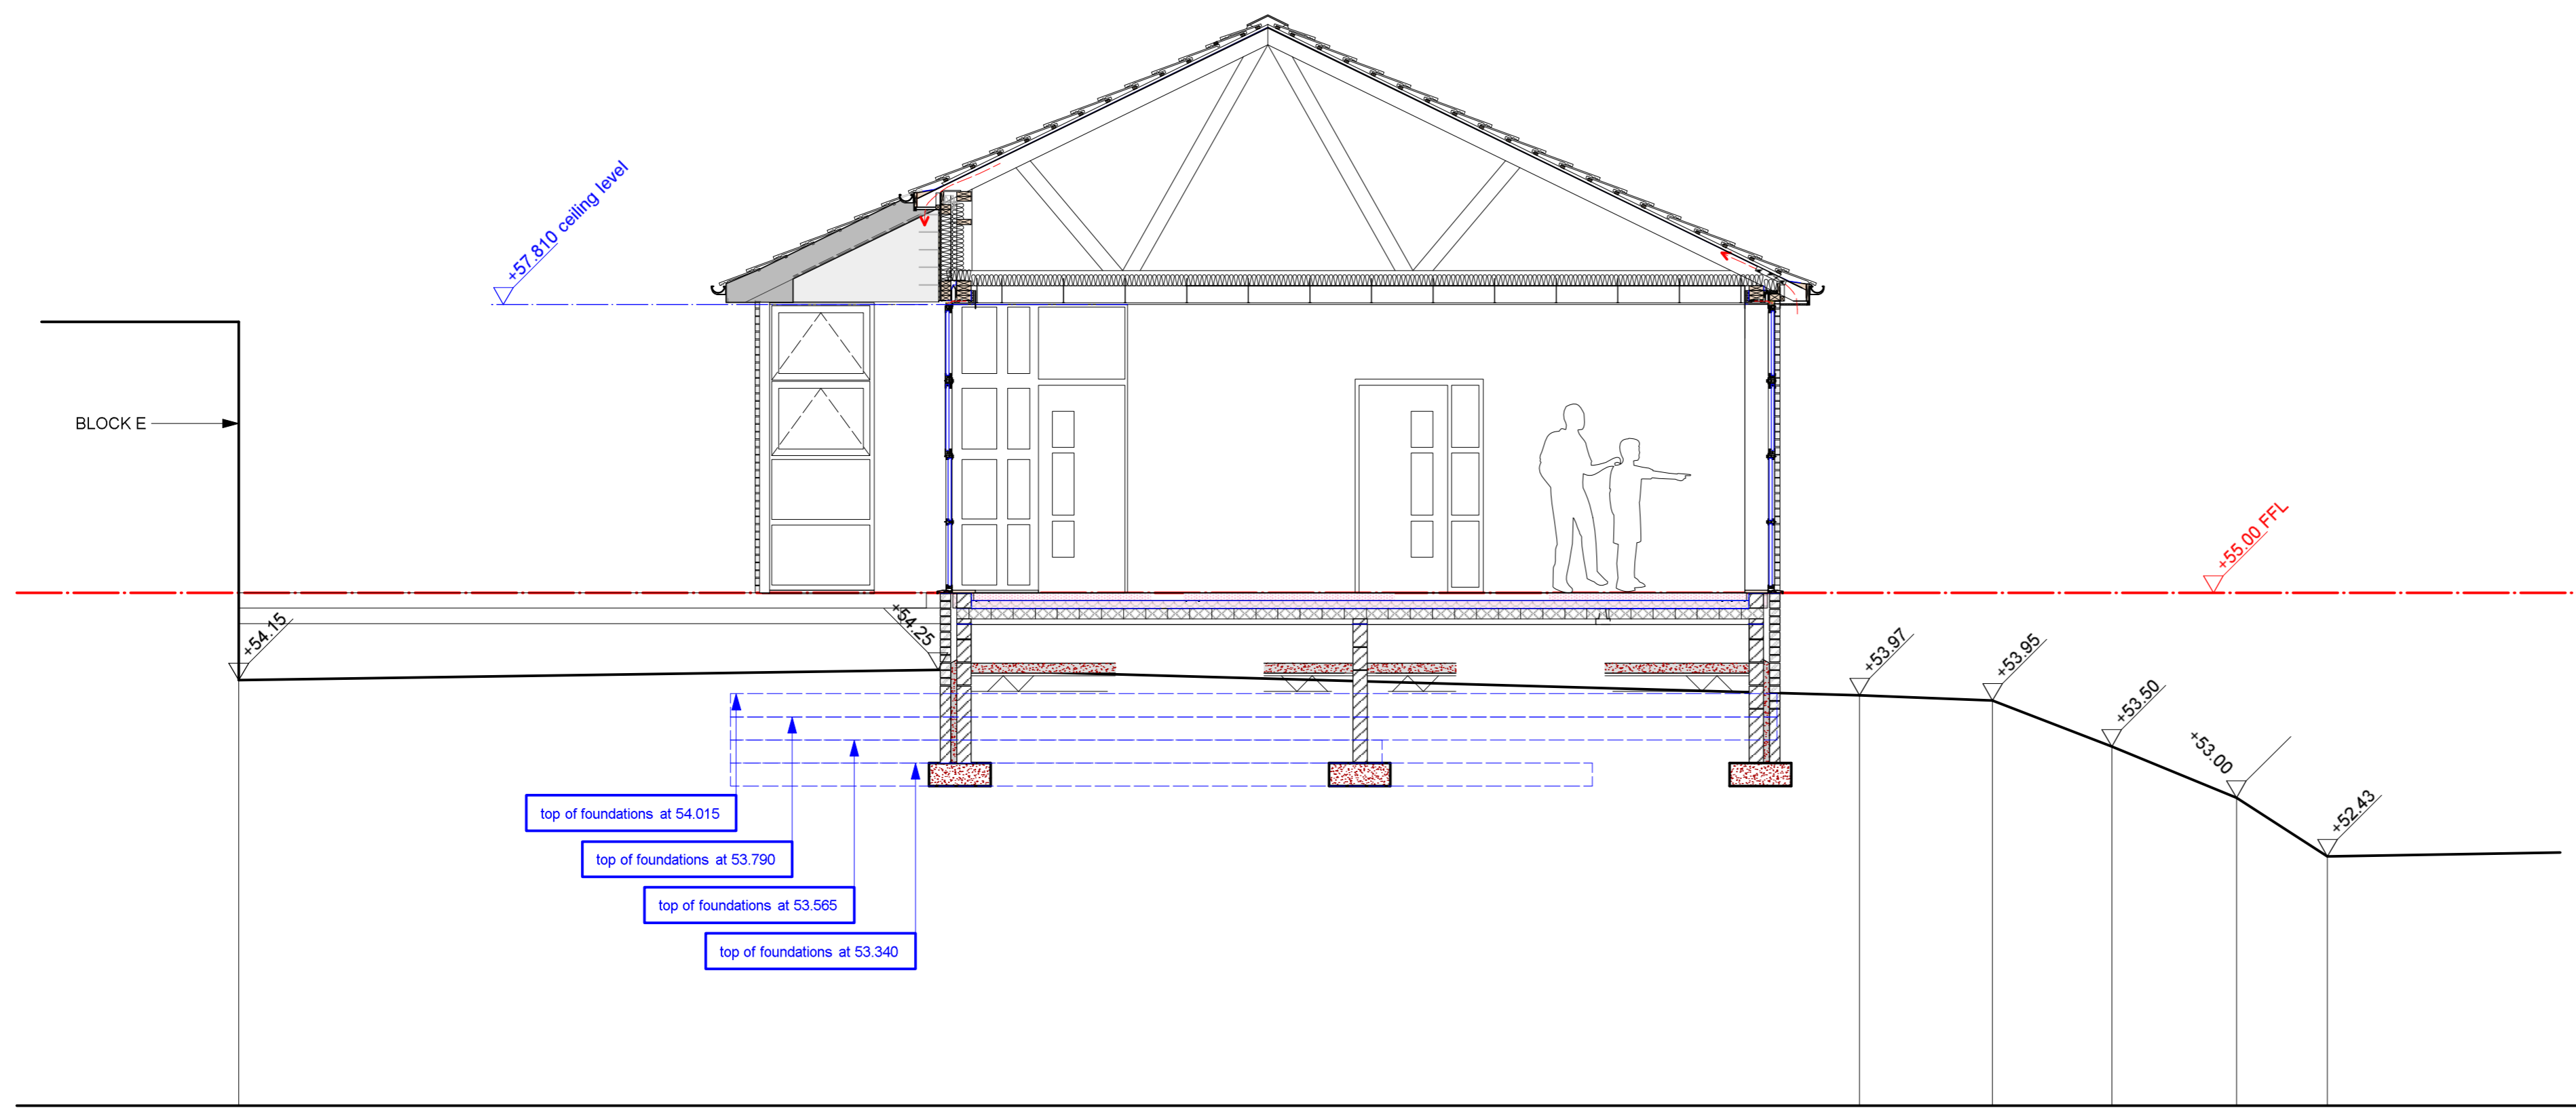

SECTION 4
scale 1:50

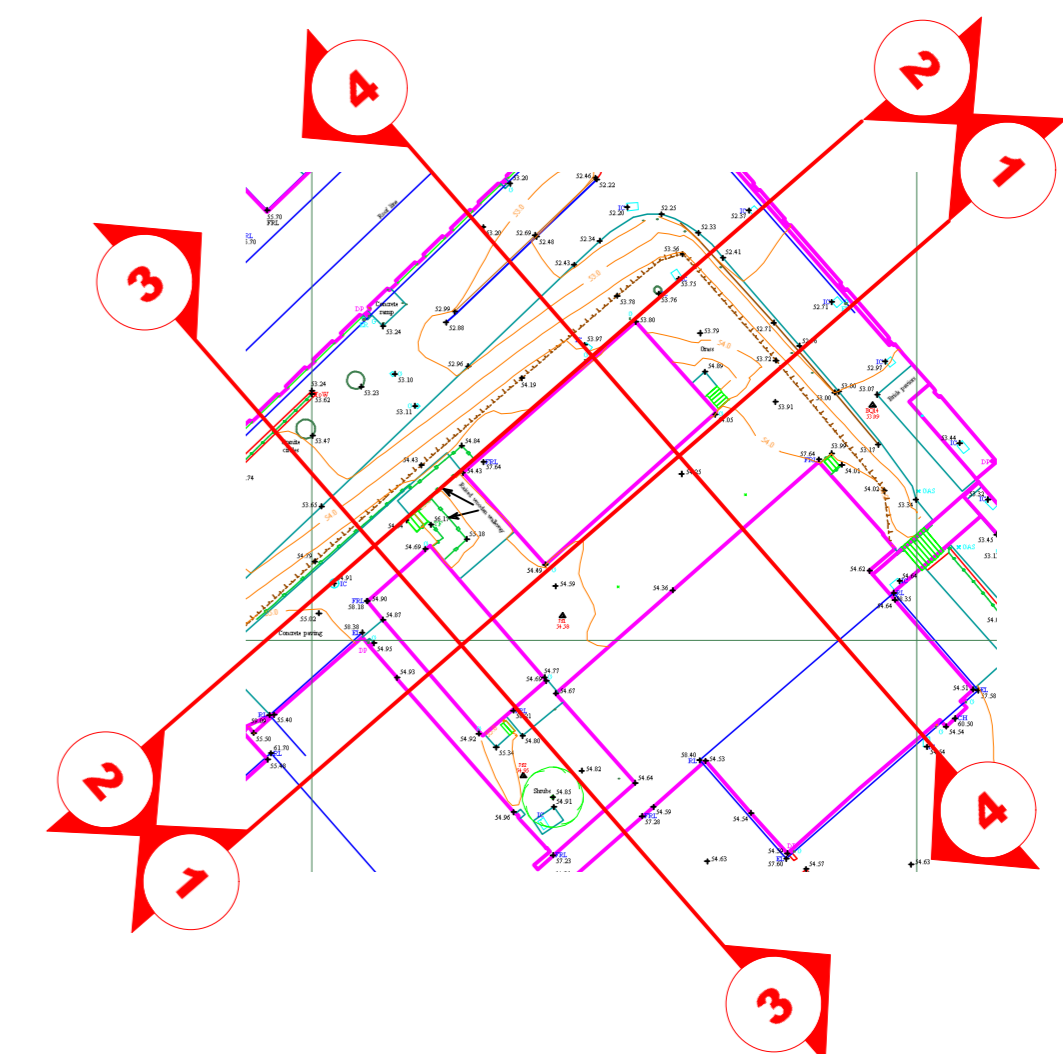

KEY PLAN
scale 1:500

| | | | |
|--------------|------|---------|--------|
| revision no. | date | details | status |
| | | | |

tda group

Project: PAIGNTON ACADEMY
NEW STEP^s ENHANCED
PROVISION -
BLOCKS G/F

Drawing title: PROPOSED SITE
SECTIONS 3 + 4

Project stage: BUILDING REG.

| | | | | | |
|-----------------|---------------|-----------|--|--------|----|
| Drawing number: | 3994.BR.AS.05 | Revision: | | Sheet: | A1 |
|-----------------|---------------|-----------|--|--------|----|

| | | | | | | | |
|--------|------|-------|----------|--------|-----|----------|--|
| Scale: | 1:50 | Date: | Jan 2024 | Drawn: | JLC | Checked: | |
|--------|------|-------|----------|--------|-----|----------|--|

M T A chartered architects

M T A Chartered Architects Ltd.
52 Fore Street, Brixham, Devon TQ5 8DZ
Tel: 01803 851010
01803 854607
e-mail: enquiries@mtaarchitects.co.uk
web: www.mtaarchitects.co.uk

This drawing is the Copyright of MTA Chartered Architects Ltd