



3 12.04.11

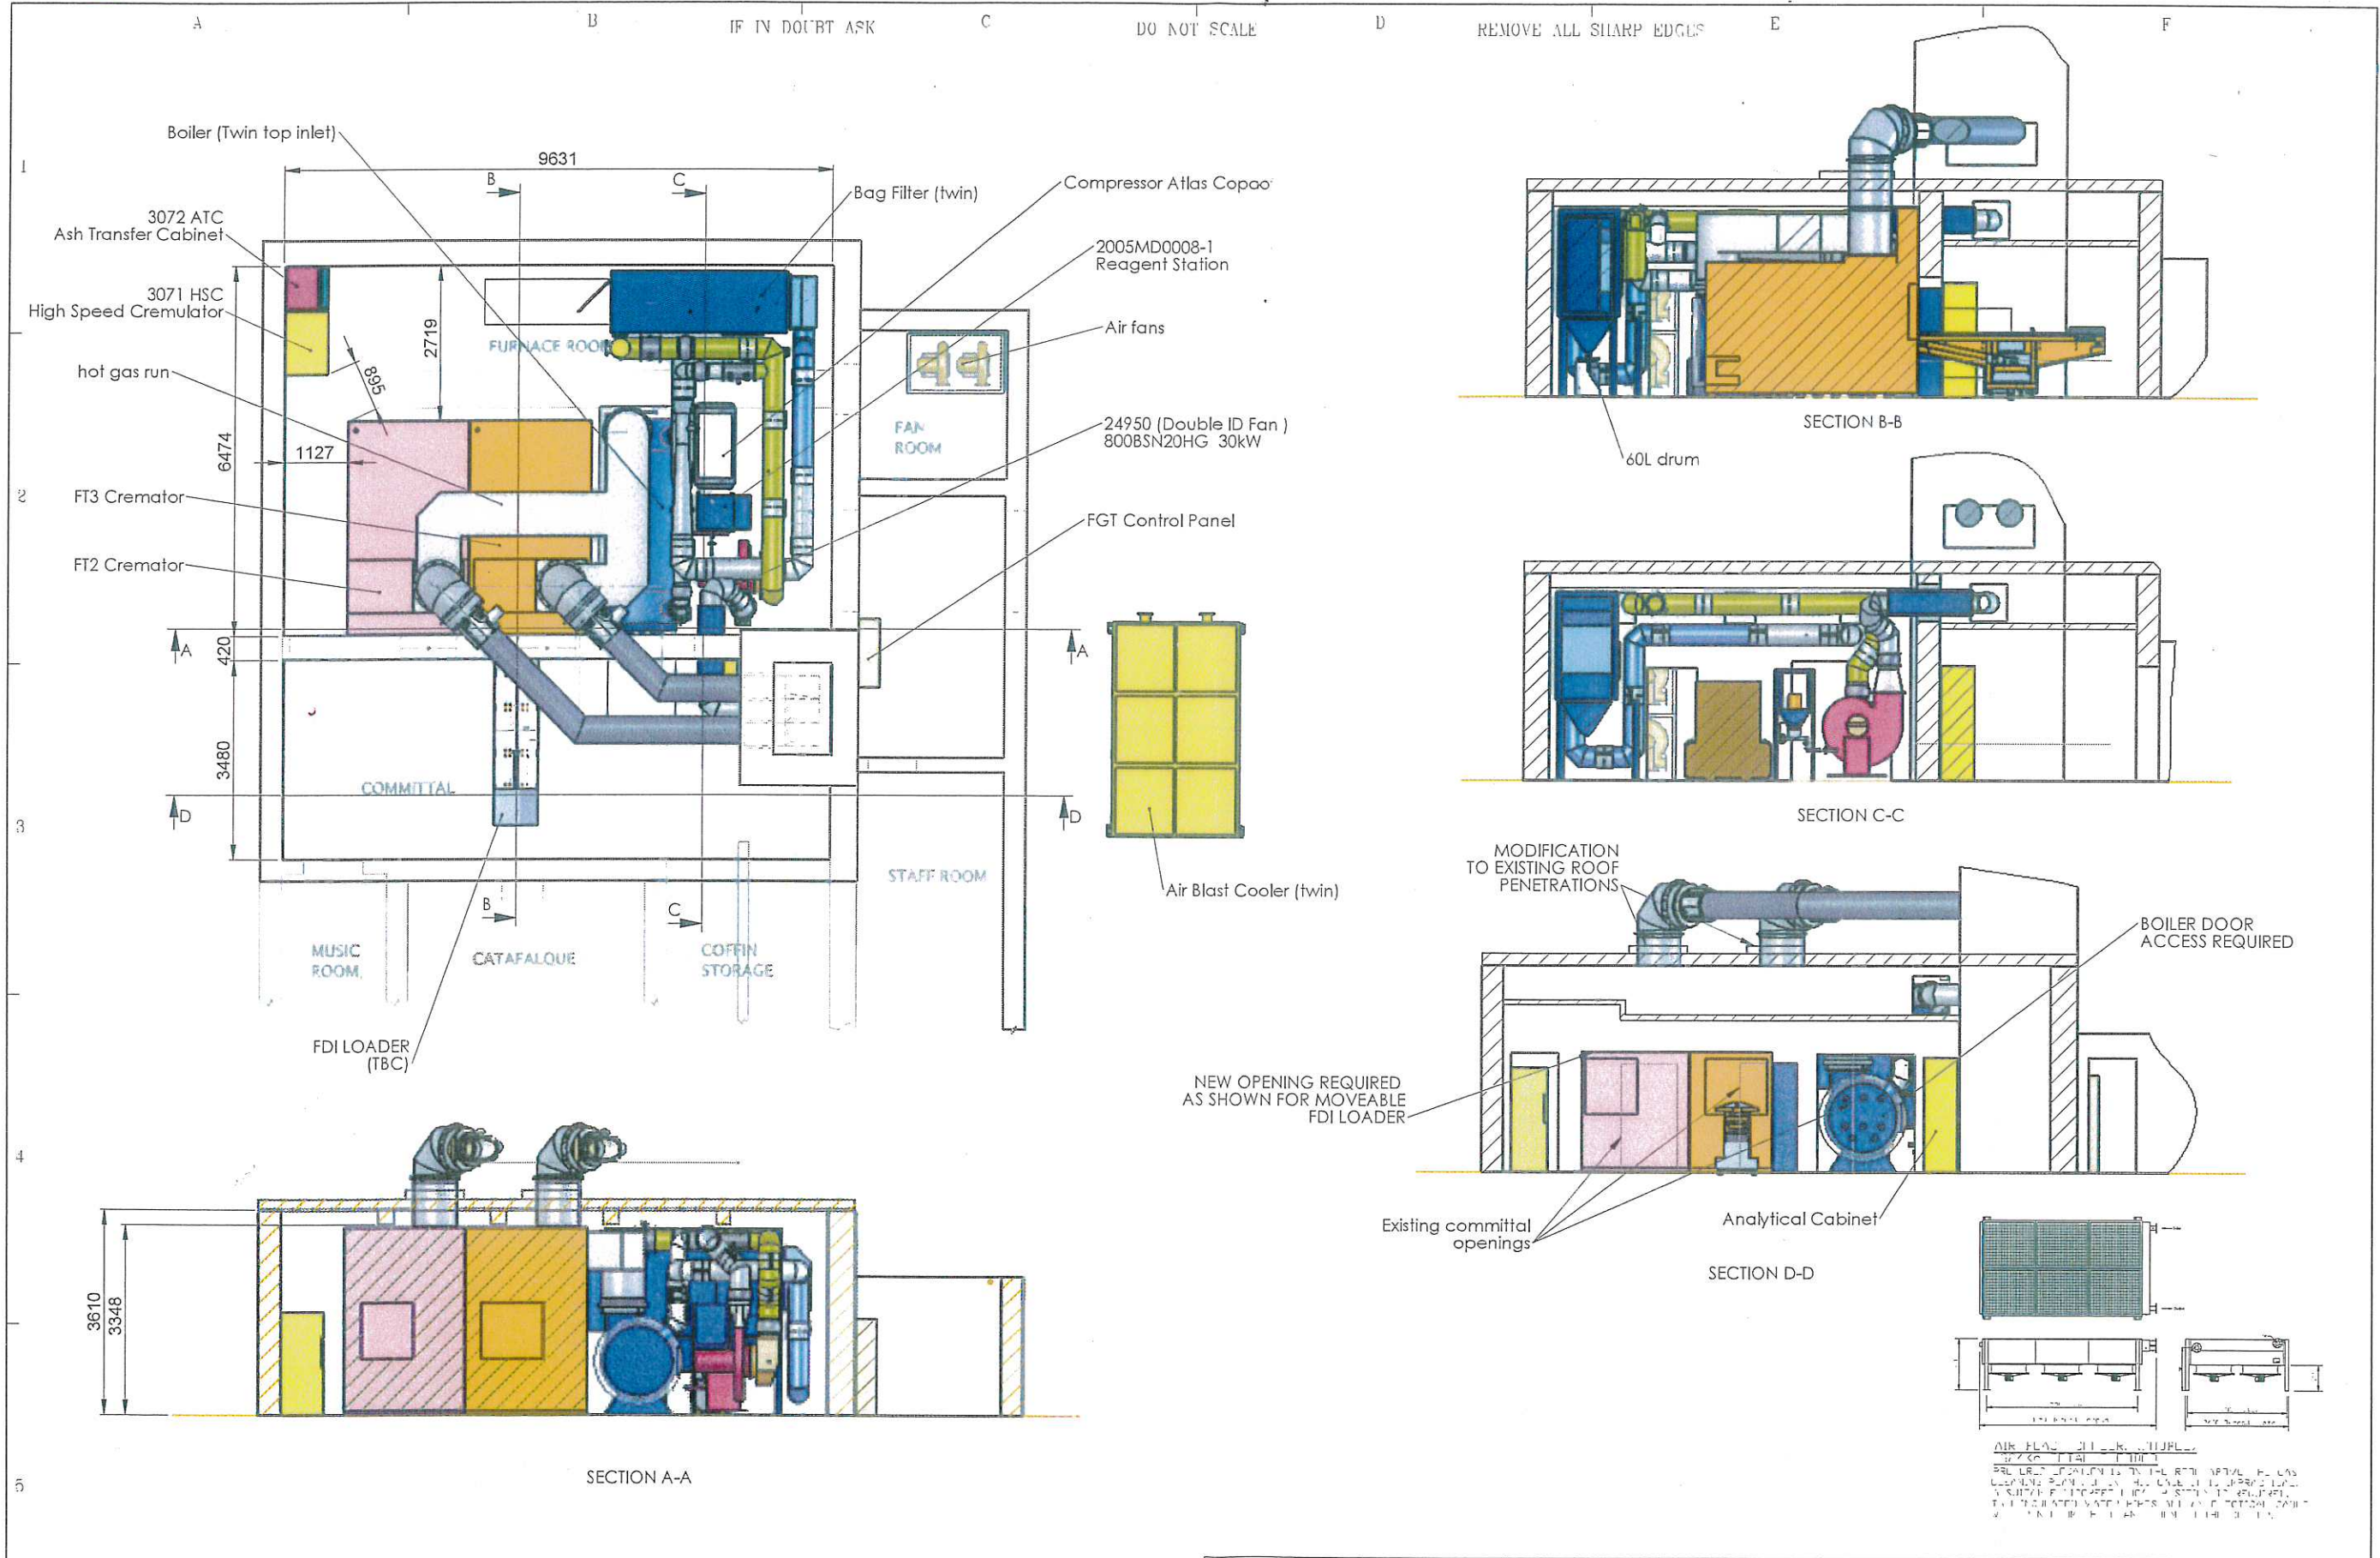

REV	DESCRIPTION	DATE	REV. BY	APPROVAL NO.
C2	Revised with comments	06/04/2011	JW	

<p><b>Facultative Technologies</b> Cremation &amp; Incineration Equipment</p>	Drawn: <b>JW</b> Weight: <b>Kg</b>	Date: <b>26 March 2011</b> Checked:	Title: <b>Plant arrangement</b>
	Scale: <b>1:1</b> Project: <b>Macclesfield</b>	Org No: <b>4287-0001</b>	Issue: <b>C2</b>

② 31-03-11.

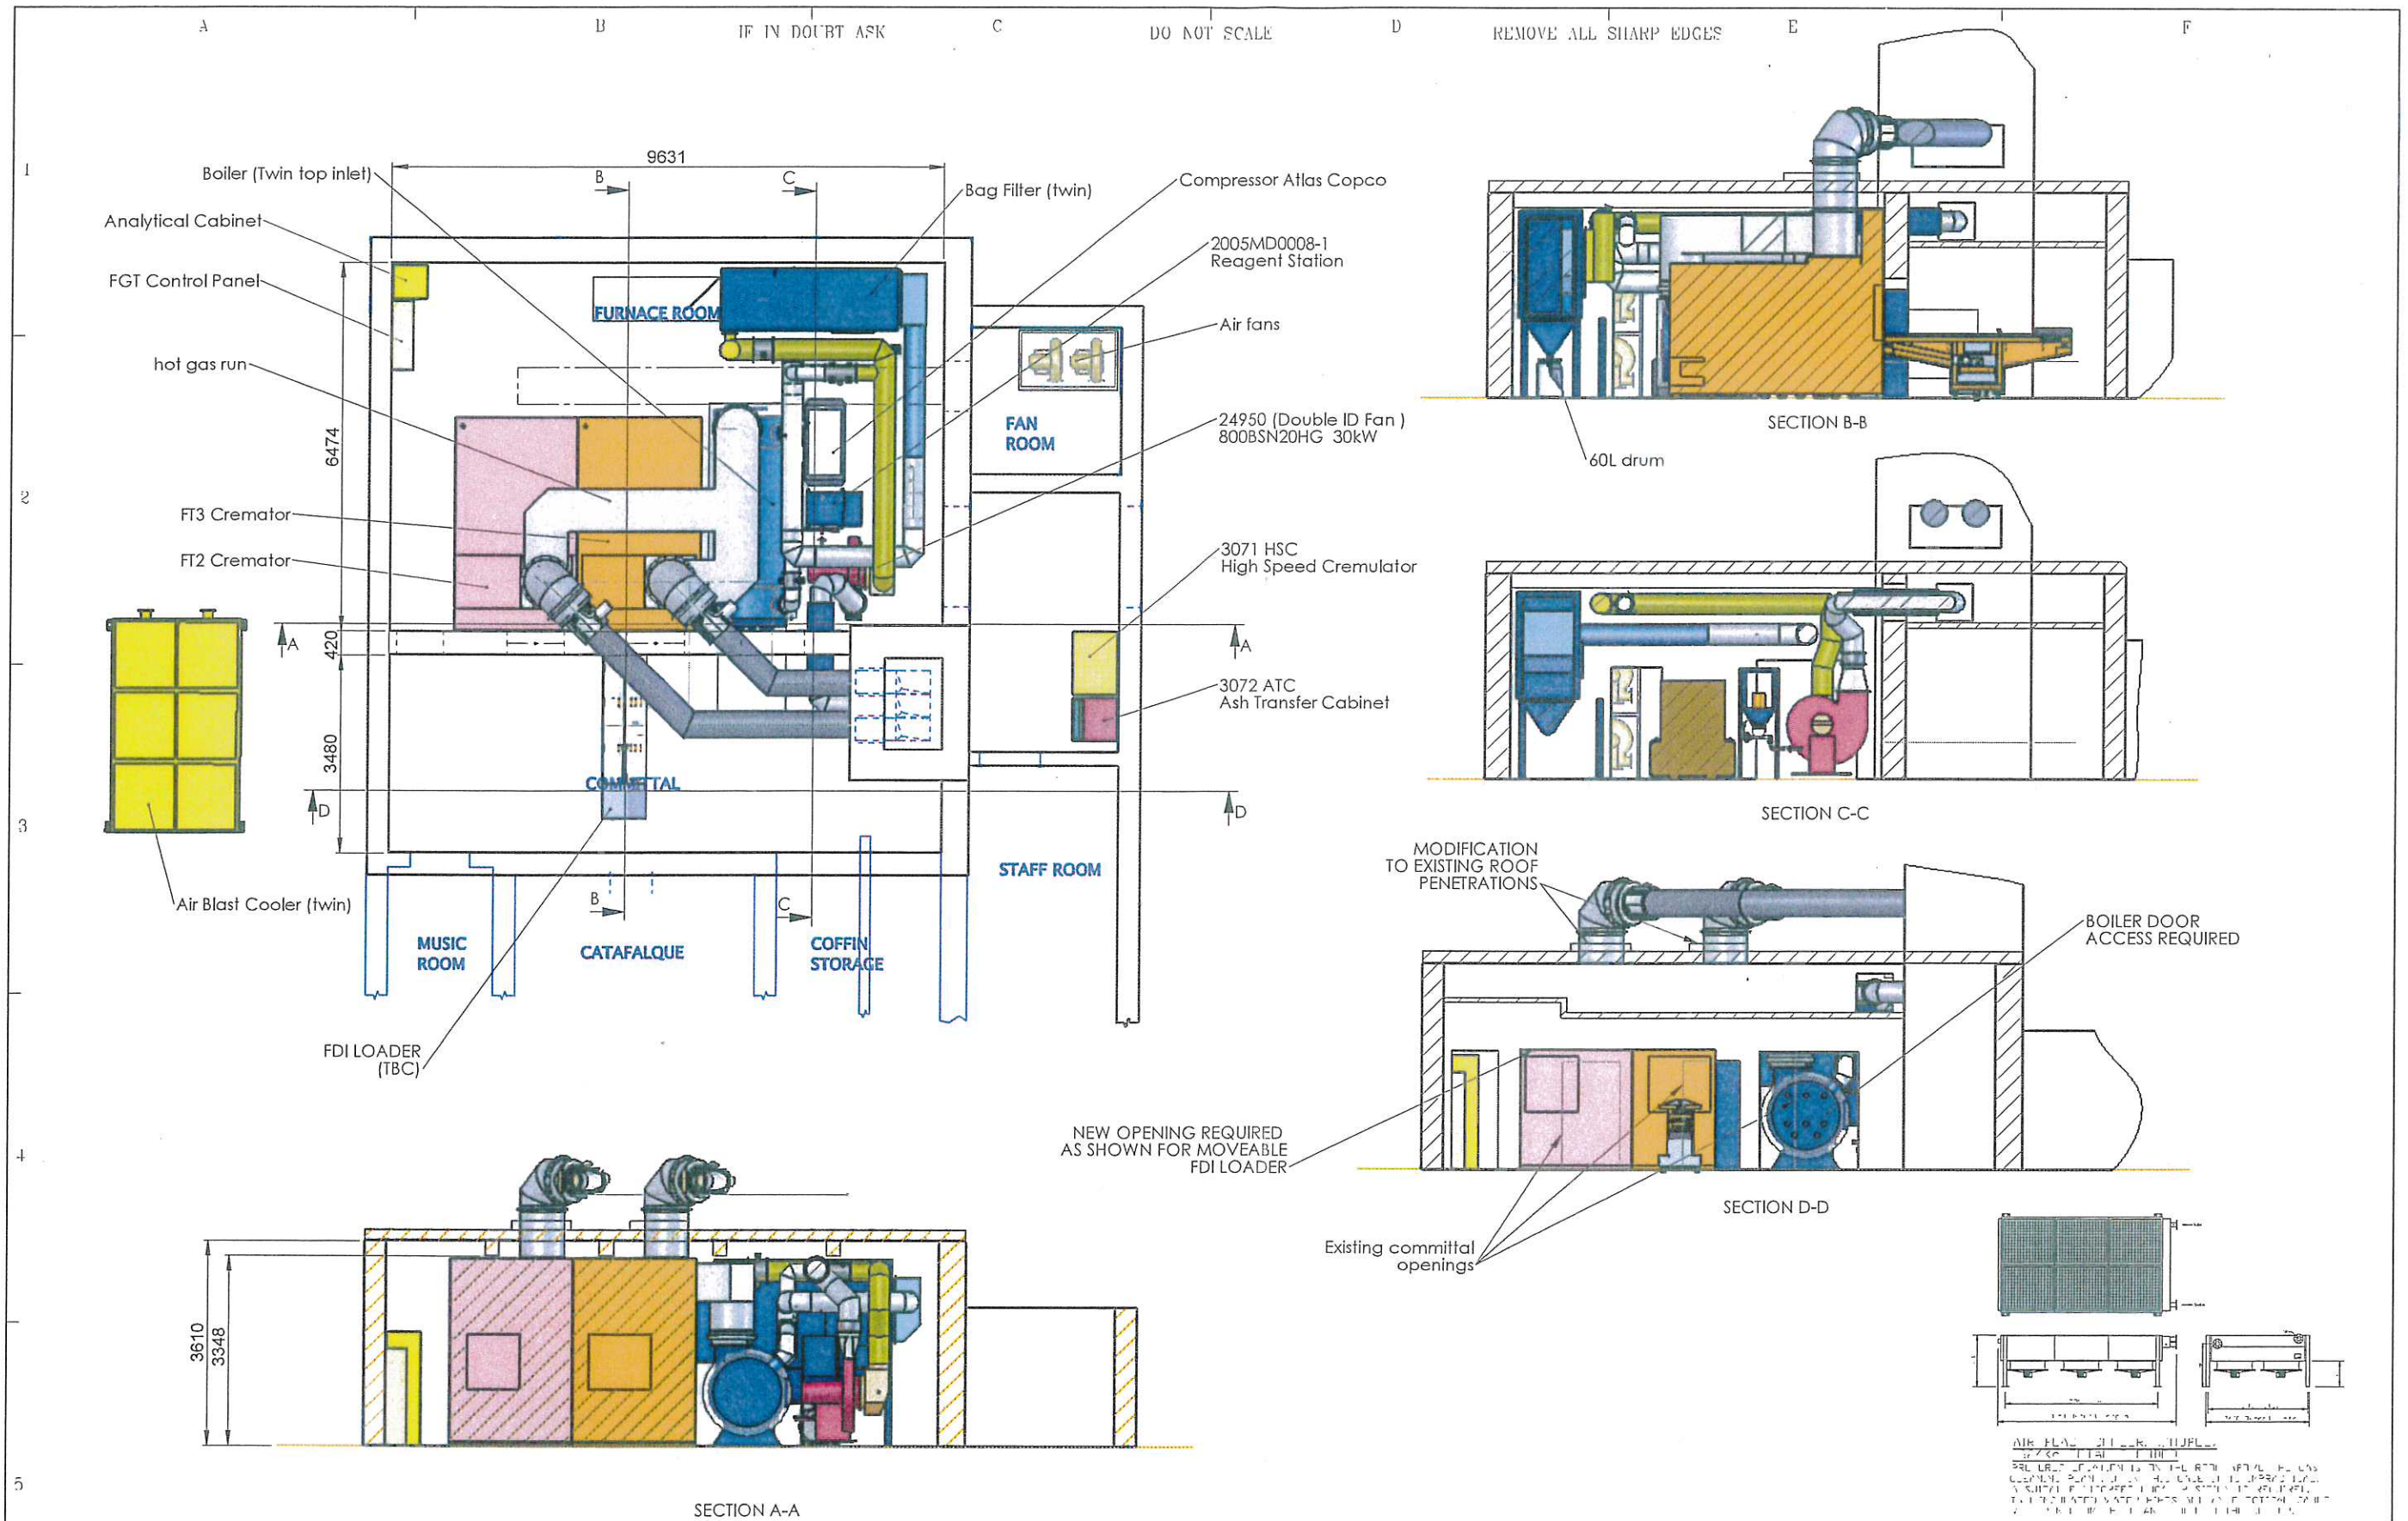


	Drawn: <b>Facultatieve Technologies</b> Cremation & Incineration Equipment	Date: <b>26 March 2011</b>	Title: <b>Plant arrangement</b>
	Project: <b>Macclesfield</b>	Checked: <b>4287-0001</b>	Issue: <b>C1</b>

① 17.02.11

IF IN DOUBT ASK

DO NOT SCALE

REMOVE ALL SHARP EDGES

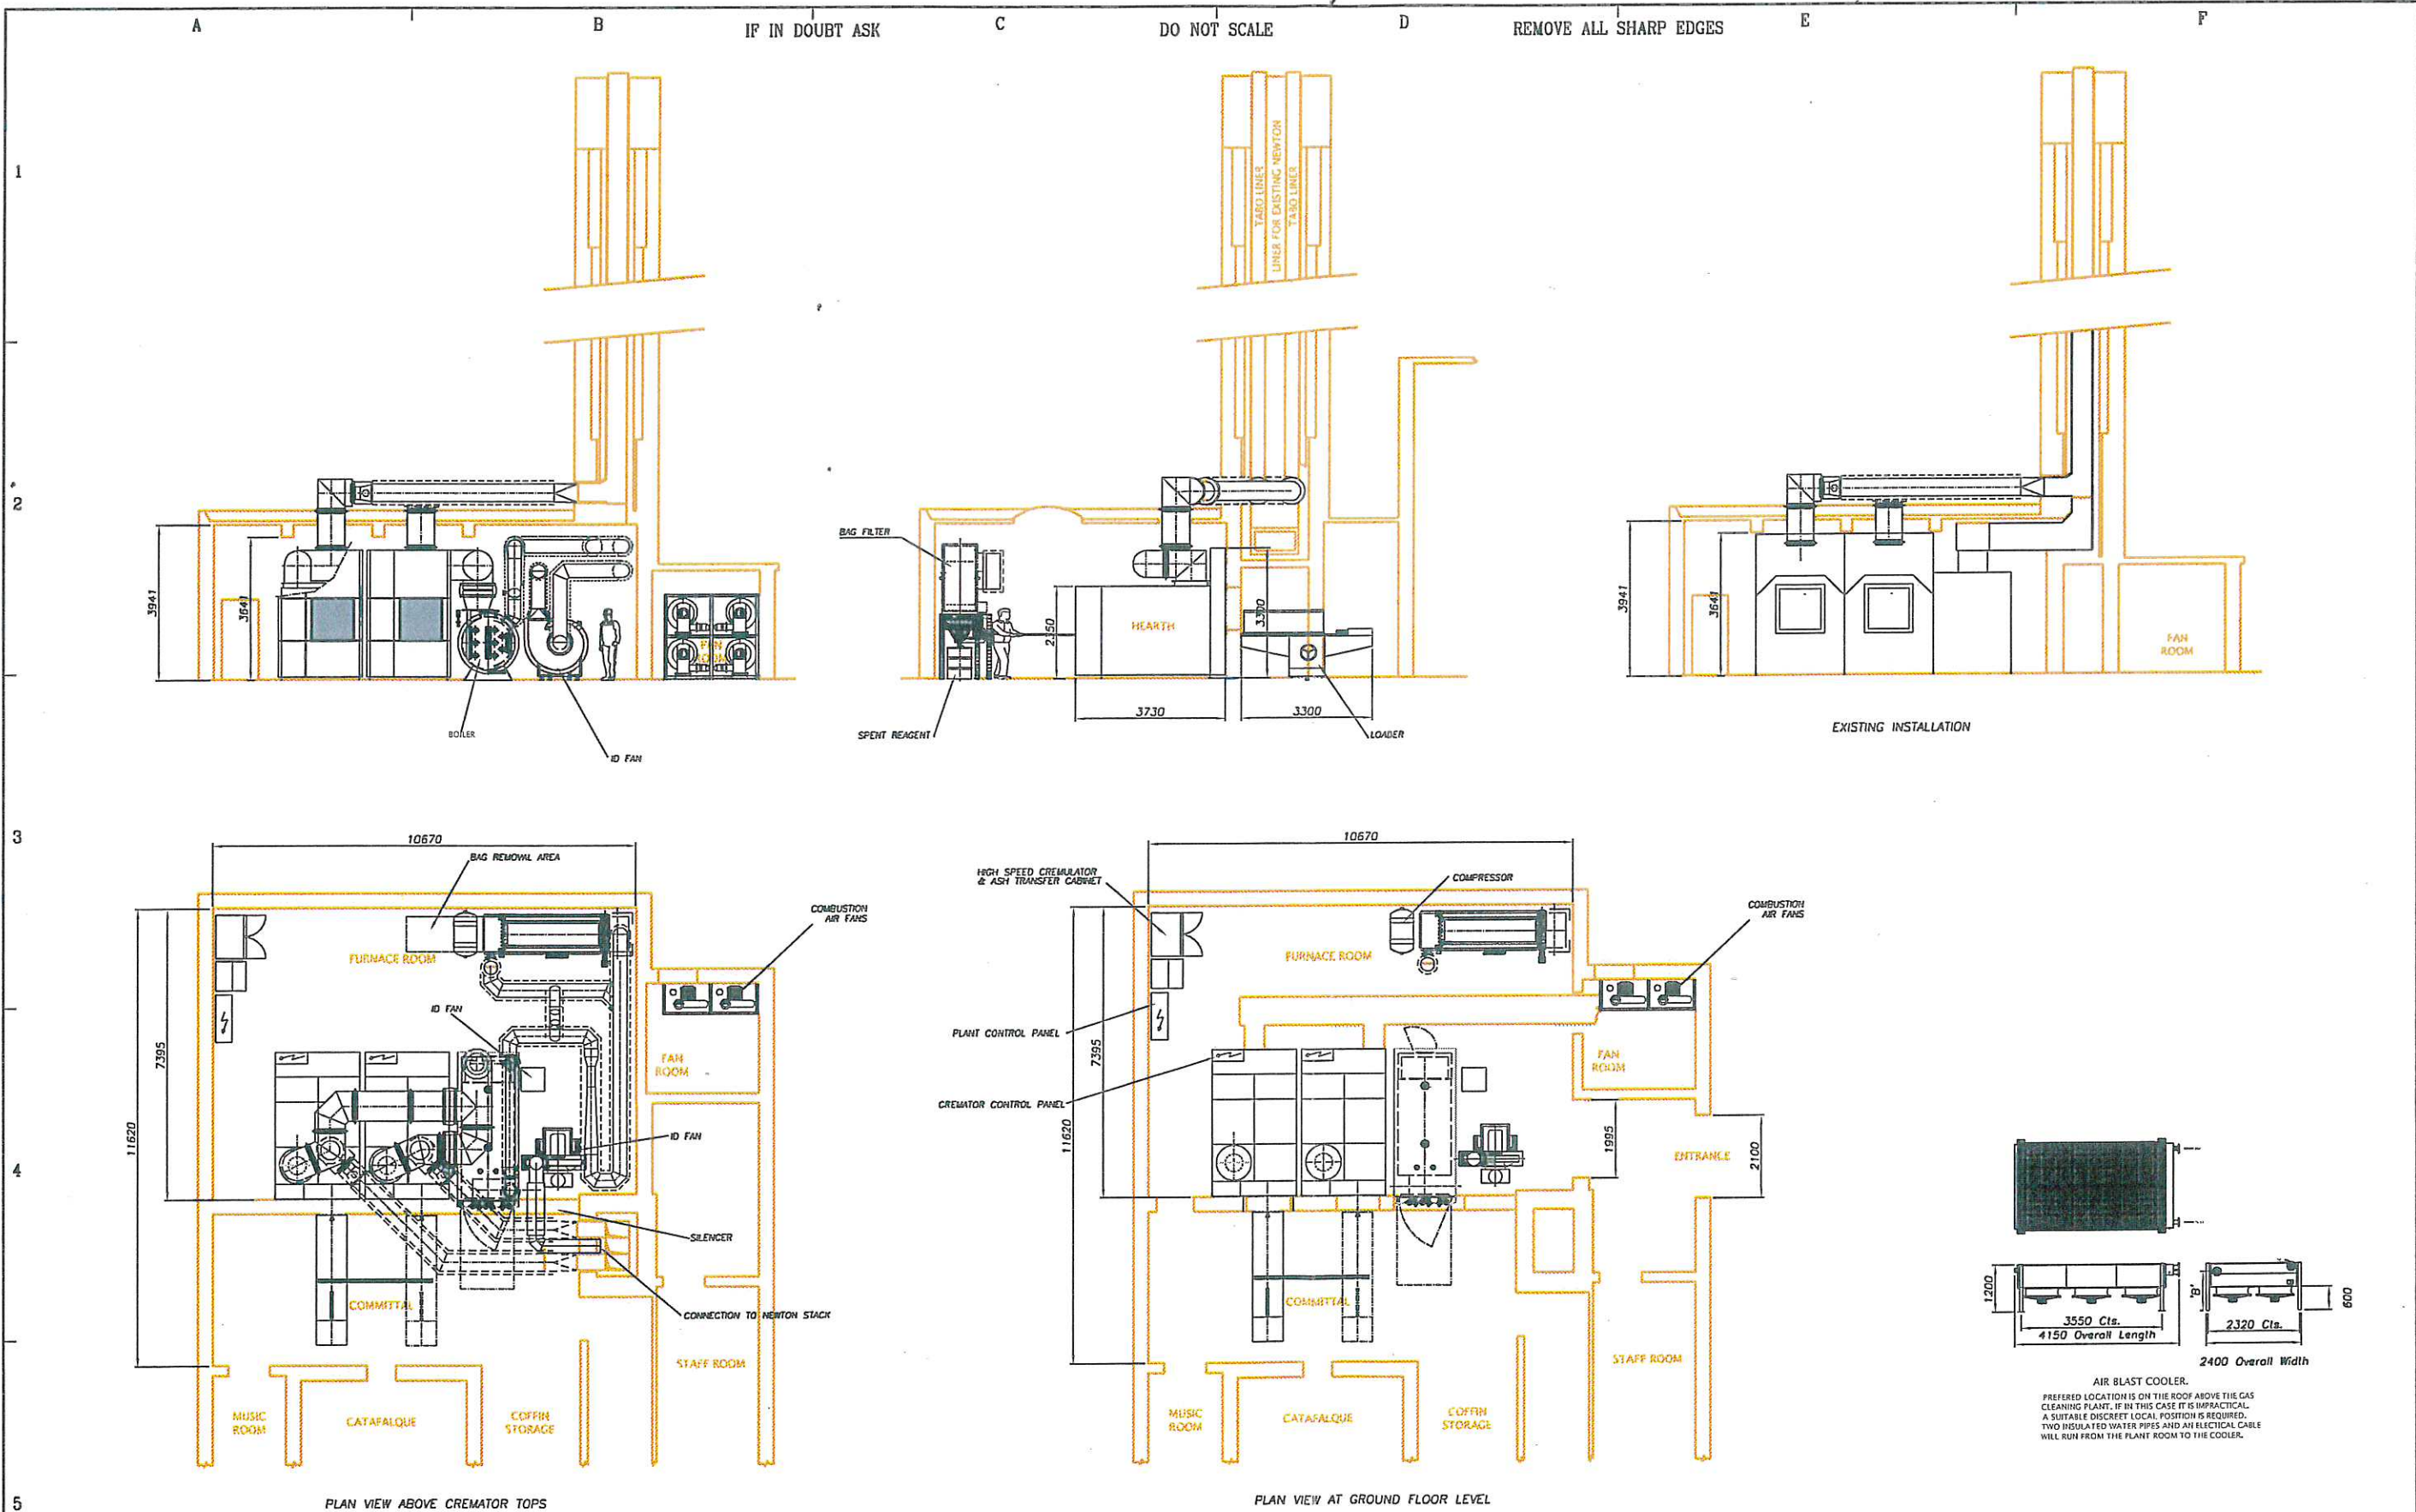

Issue No	Issue No	Issue No
Mod By:	Mod By:	Mod By:
Date:	Date:	Date:
Chk'd:	Chk'd:	Chk'd:

© Copyright  
 The information on this drawing is CONFIDENTIAL to Facultative Technologies Ltd. Who retain COPYRIGHT of all information disclosed. Express permission from Facultative Technologies must be obtained in writing before any disclosure to a third party can take place.

**Facultative Technologies**  
 Cremation & Incineration Equipment  
 Silver Road  
 Leeds, LS10 2DD  
 Phone: +44 (0) 113 275 8880  
 Fax: +44 (0) 113 271 0168

Drawn: M Sutcliffe	Date: 15/02/11
Chk'd:	Date:
App'd:	Date:
Scale: 1:75	Dir: 4287
Project: Macclesfield	

Title: PROPOSED ARRANGEMENT OF GAS CLEANING	
Issue No:	Issue No:
4287 MA 0001	P1