


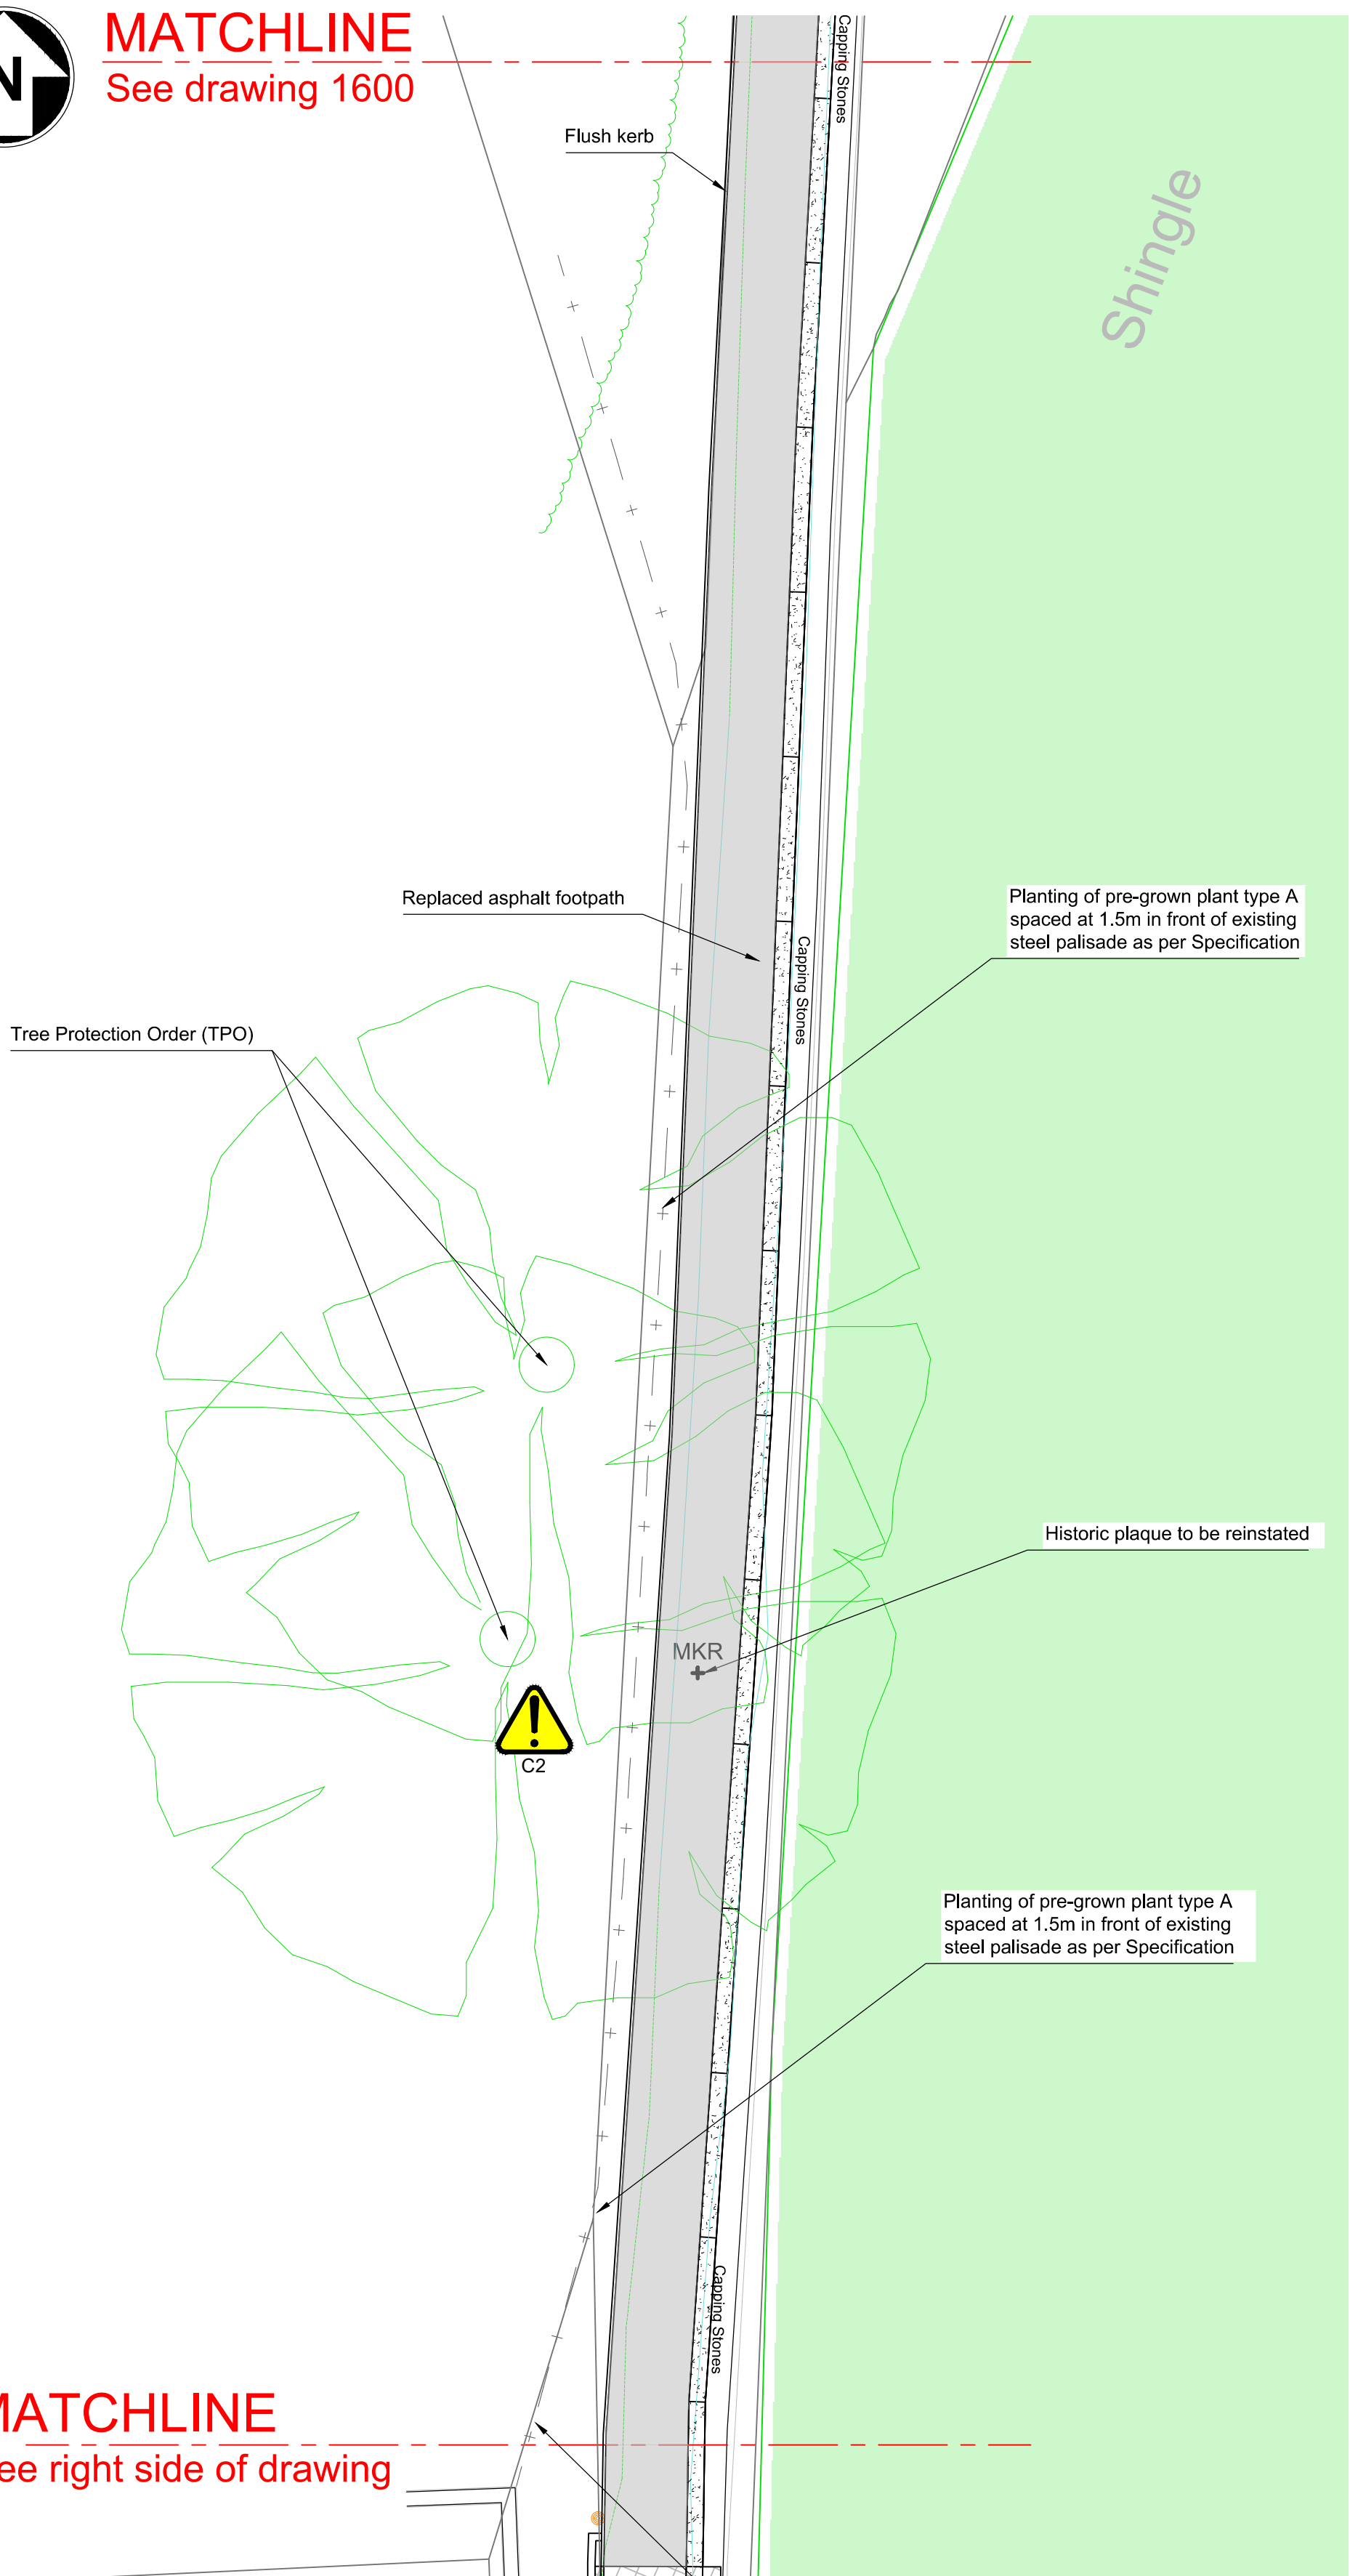


MATCHLINE
See drawing 1600




Landscaping Plan - Area of Interest 2
1:100

MATCHLINE
See left side of drawing

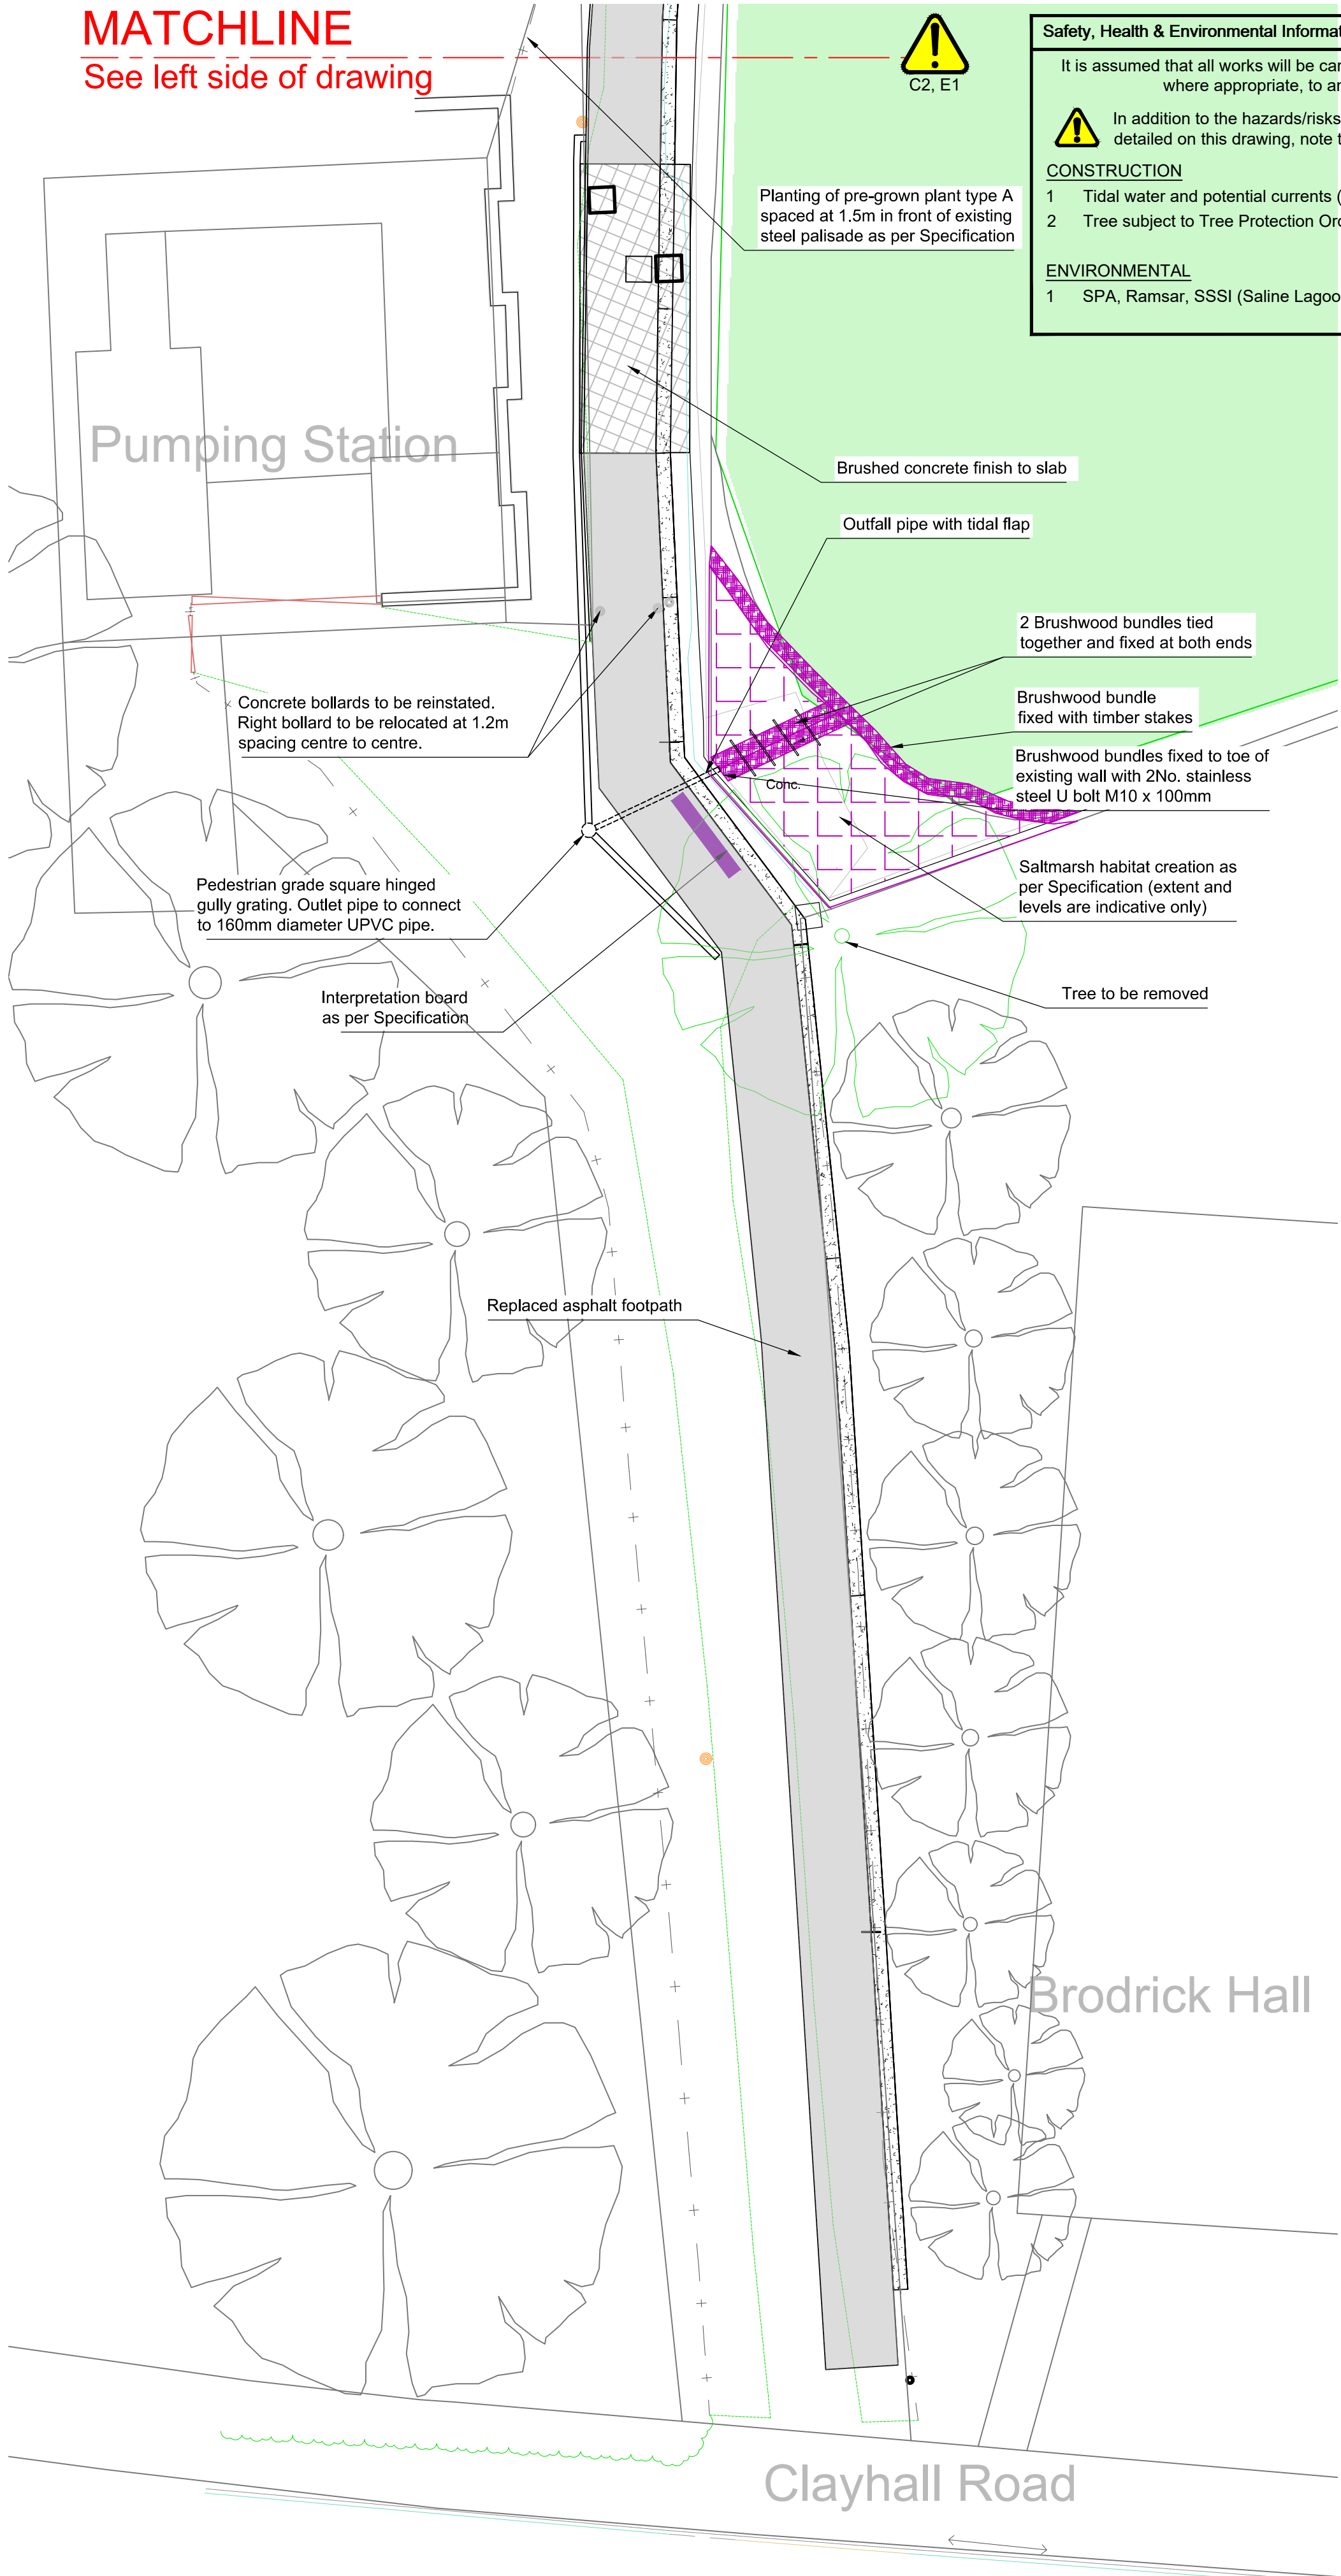

Landscaping Plan - Area of Interest 2
1:100

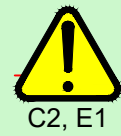

Safety, Health & Environmental Information

It is assumed that all works will be carried out by a competent contractor working, where appropriate, to an approved method statement.



In addition to the hazards/risks normally associated with the types of work detailed on this drawing, note the following risks and information:

CONSTRUCTION

- 1 Tidal water and potential currents (DHER Ref 2)
- 2 Tree subject to Tree Protection Order (DHER Ref 8)

ENVIRONMENTAL

- 1 SPA, Ramsar, SSSI (Saline Lagoon)

Notes

1. All dimensions are in millimetres unless noted otherwise.
2. All levels are in metres relative to Ordnance Datum (OD).
3. For Site Location and Plan see drawing 1001, 1002.
4. Tree canopy sizes shown are based on topographic survey provided by ESCP.
5. Extents and levels of saltmarsh creation area are to be confirmed by Project Manager.

Key to symbols

- Saltmarsh creation habitat as per Specification
- SPA, Ramsar, SSSI (saline lagoon)
- Structural concrete
- Asphalt footpath
- Existing palisade to be retained
- Brushwood bundles

Reference drawings

- | | |
|----------------------------|------------------------------------|
| 405363-MMD-AS-XX-DR-C-1001 | Location Plan |
| 405363-MMD-AS-XX-DR-C-1002 | Site Boundary Plan |
| 405363-MMD-AS-XX-DR-C-1600 | Landscaping Plan - Sheet 1 of 2 |
| 405363-MMD-AS-XX-RA-C-0001 | Designer Hazard Elimination Record |

1:100 0 5m 10m

Rev	Date	Drawn	Description	Ch'k'd	App'd
P01	21/10/19	LE	First Issue - Draft Detailed Design Drawings	FL	ZH
P02	06/12/19	LE	Second Issue - Detailed Design Drawings	FL	ZH
P03	31/01/20	LE	Third Issue - Final Detailed Design Drawings	FL	ZH
P04	01/06/20	PJ	Fourth Issue - Planning Drawings	FL	ZH

Status Stamp

**MOTT
MACDONALD**

Mott MacDonald House
8-10 Sydenham Road
Croydon
CR0 2EE
United Kingdom
T +44 (0)20 8774 2000
F +44 (0)20 8681 5706
W www.mottmac.com

Client



Gosport Borough Council
7 High Street
Gosport
PO12 1EB

Title

Gosport FCERM
Alverstoke
Landscaping Plan

Sheet 2 of 2

Designed	P. JURSIK	PJ	Eng check	F.J.LOY	FL
Drawn	P. JURSIK	PJ	Coordination	N.J.CLARKE	NC
Dwg check	P.A.KACPEREK	PK	Approved	Z.HUTCHISON	ZH
MMD Project Number	405363	Scale at A1	1:100	Security	STD
Suitability Description	Suitable for Tender	Suit. Code	D2	Revision	P04
Drawing Number	405363-MMD-AS-XX-DR-C-1601				