



SECTION 1
scale 1:50

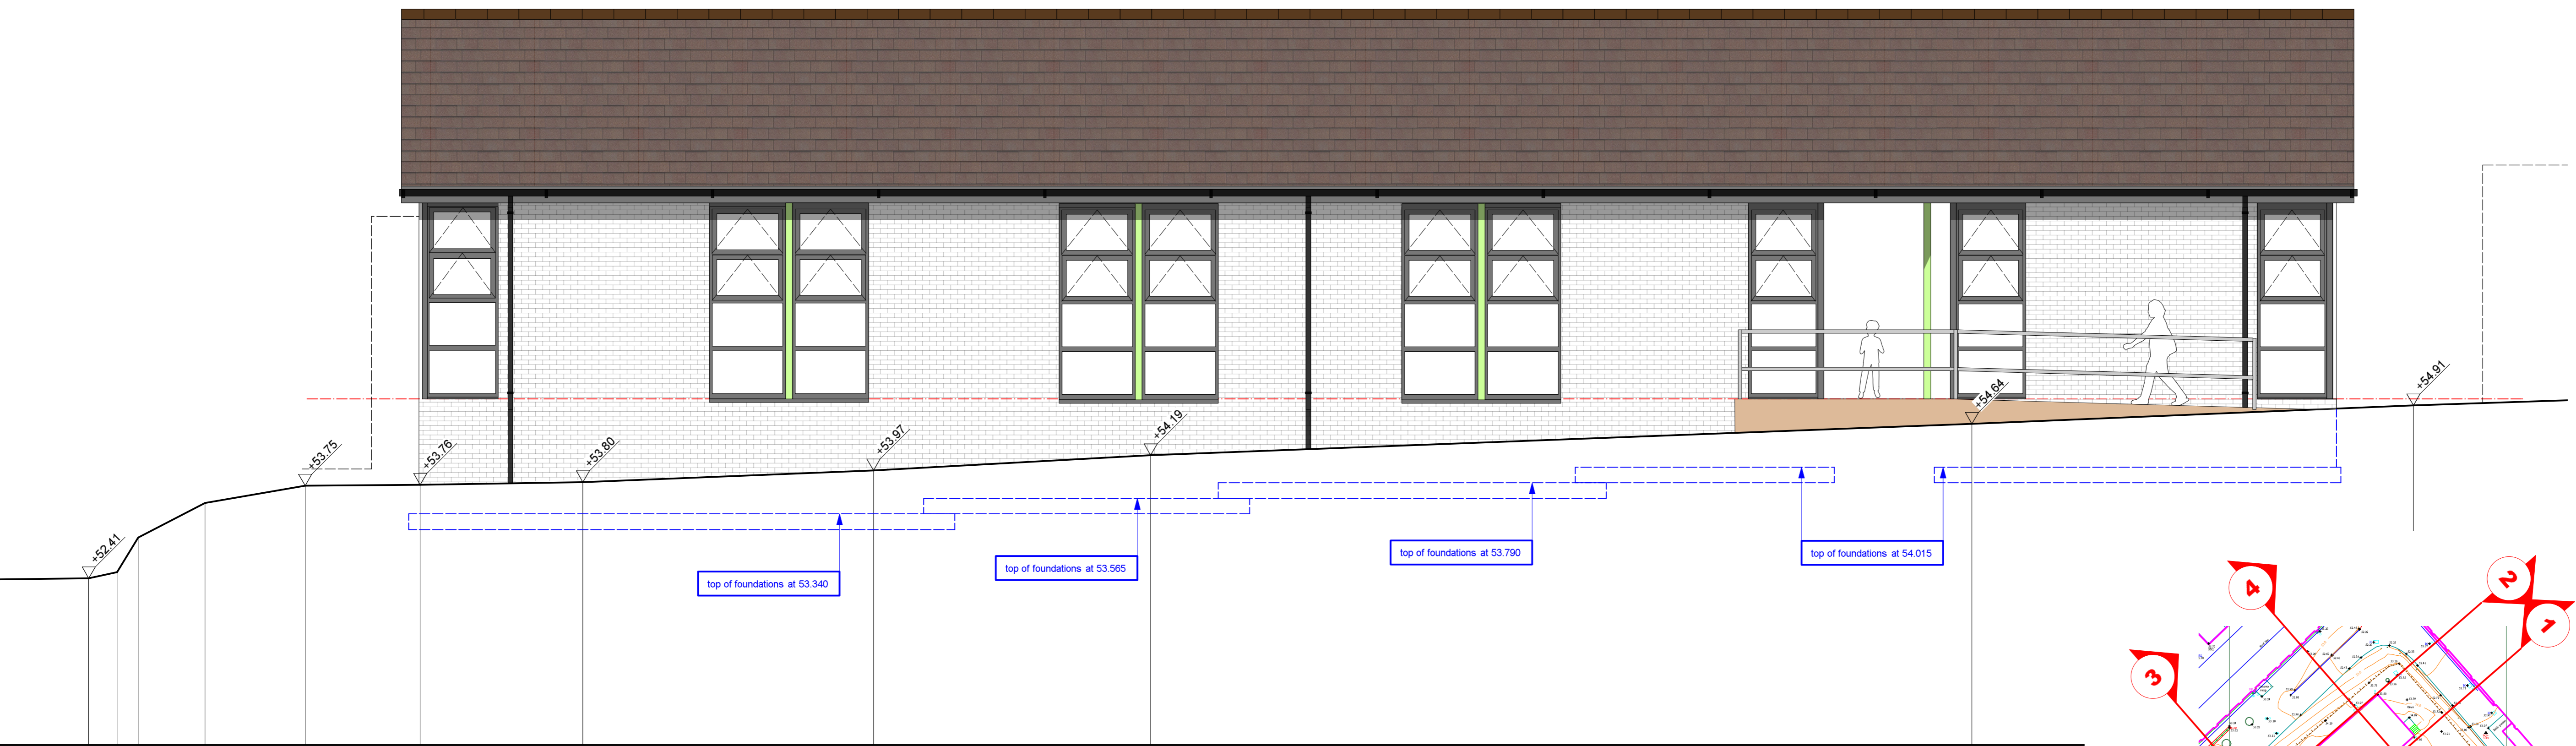

SECTION 2
scale 1:50

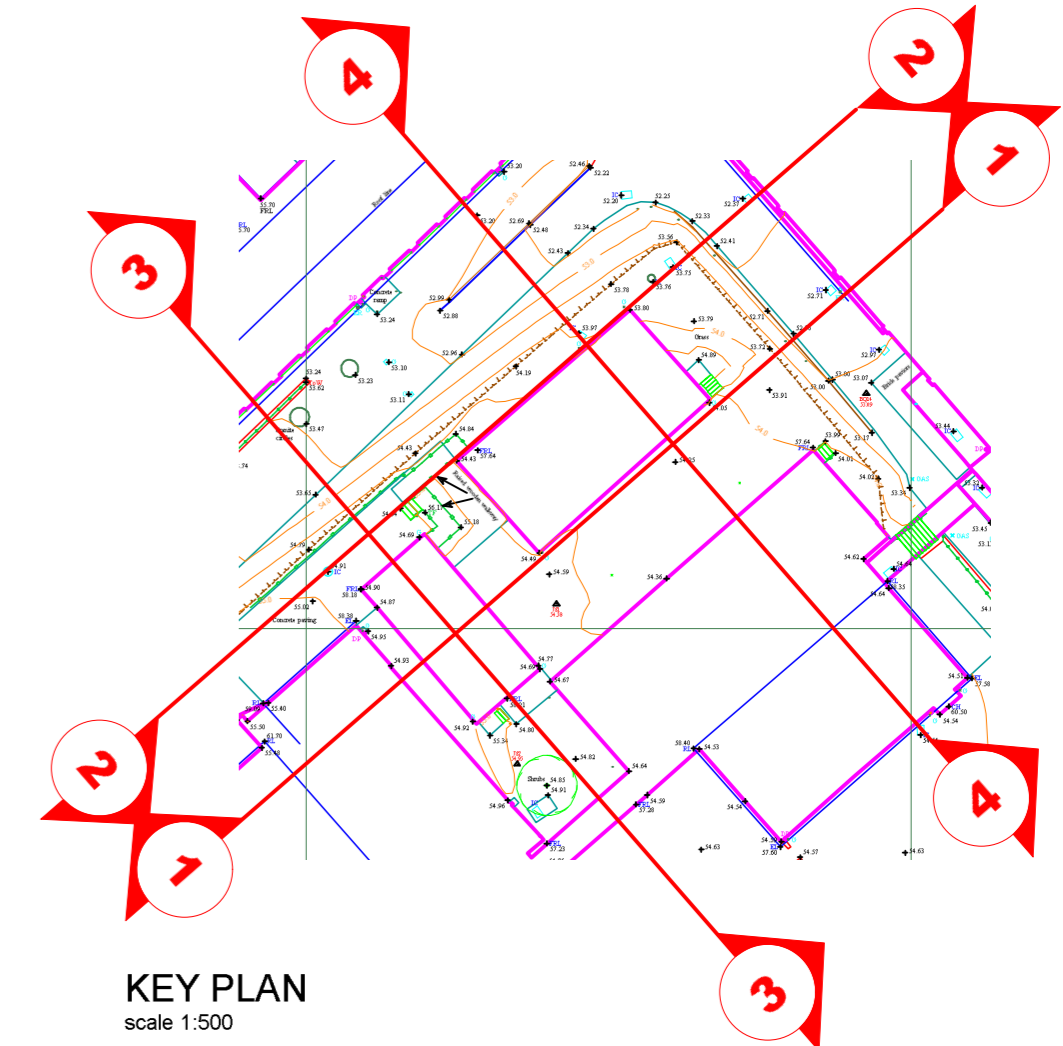

revision no.	date	description	status

tda group

Project: PAIGNTON ACADEMY
NEW STEP^s ENHANCED
PROVISION -
BLOCKS G/F

Drawing title: PROPOSED SITE
SECTIONS 1 + 2

Project stage: BUILDING REG.

Drawing number: 3994.BR.AS.04	Revision: A1
-------------------------------	--------------

Scale: 1:50	Date: Jan 2024	Drawn: JLC	Checked:
-------------	----------------	------------	----------

M T A chartered architects

M T A Chartered Architects Ltd.
52 Fore Street, Brixham, Devon TQ5 8DZ
Tel: 01803 851010
01803 854607
e-mail: enquiries@mtaarchitects.co.uk
web: www.mtaarchitects.co.uk

This drawing is the Copyright of M T A Chartered Architects Ltd