


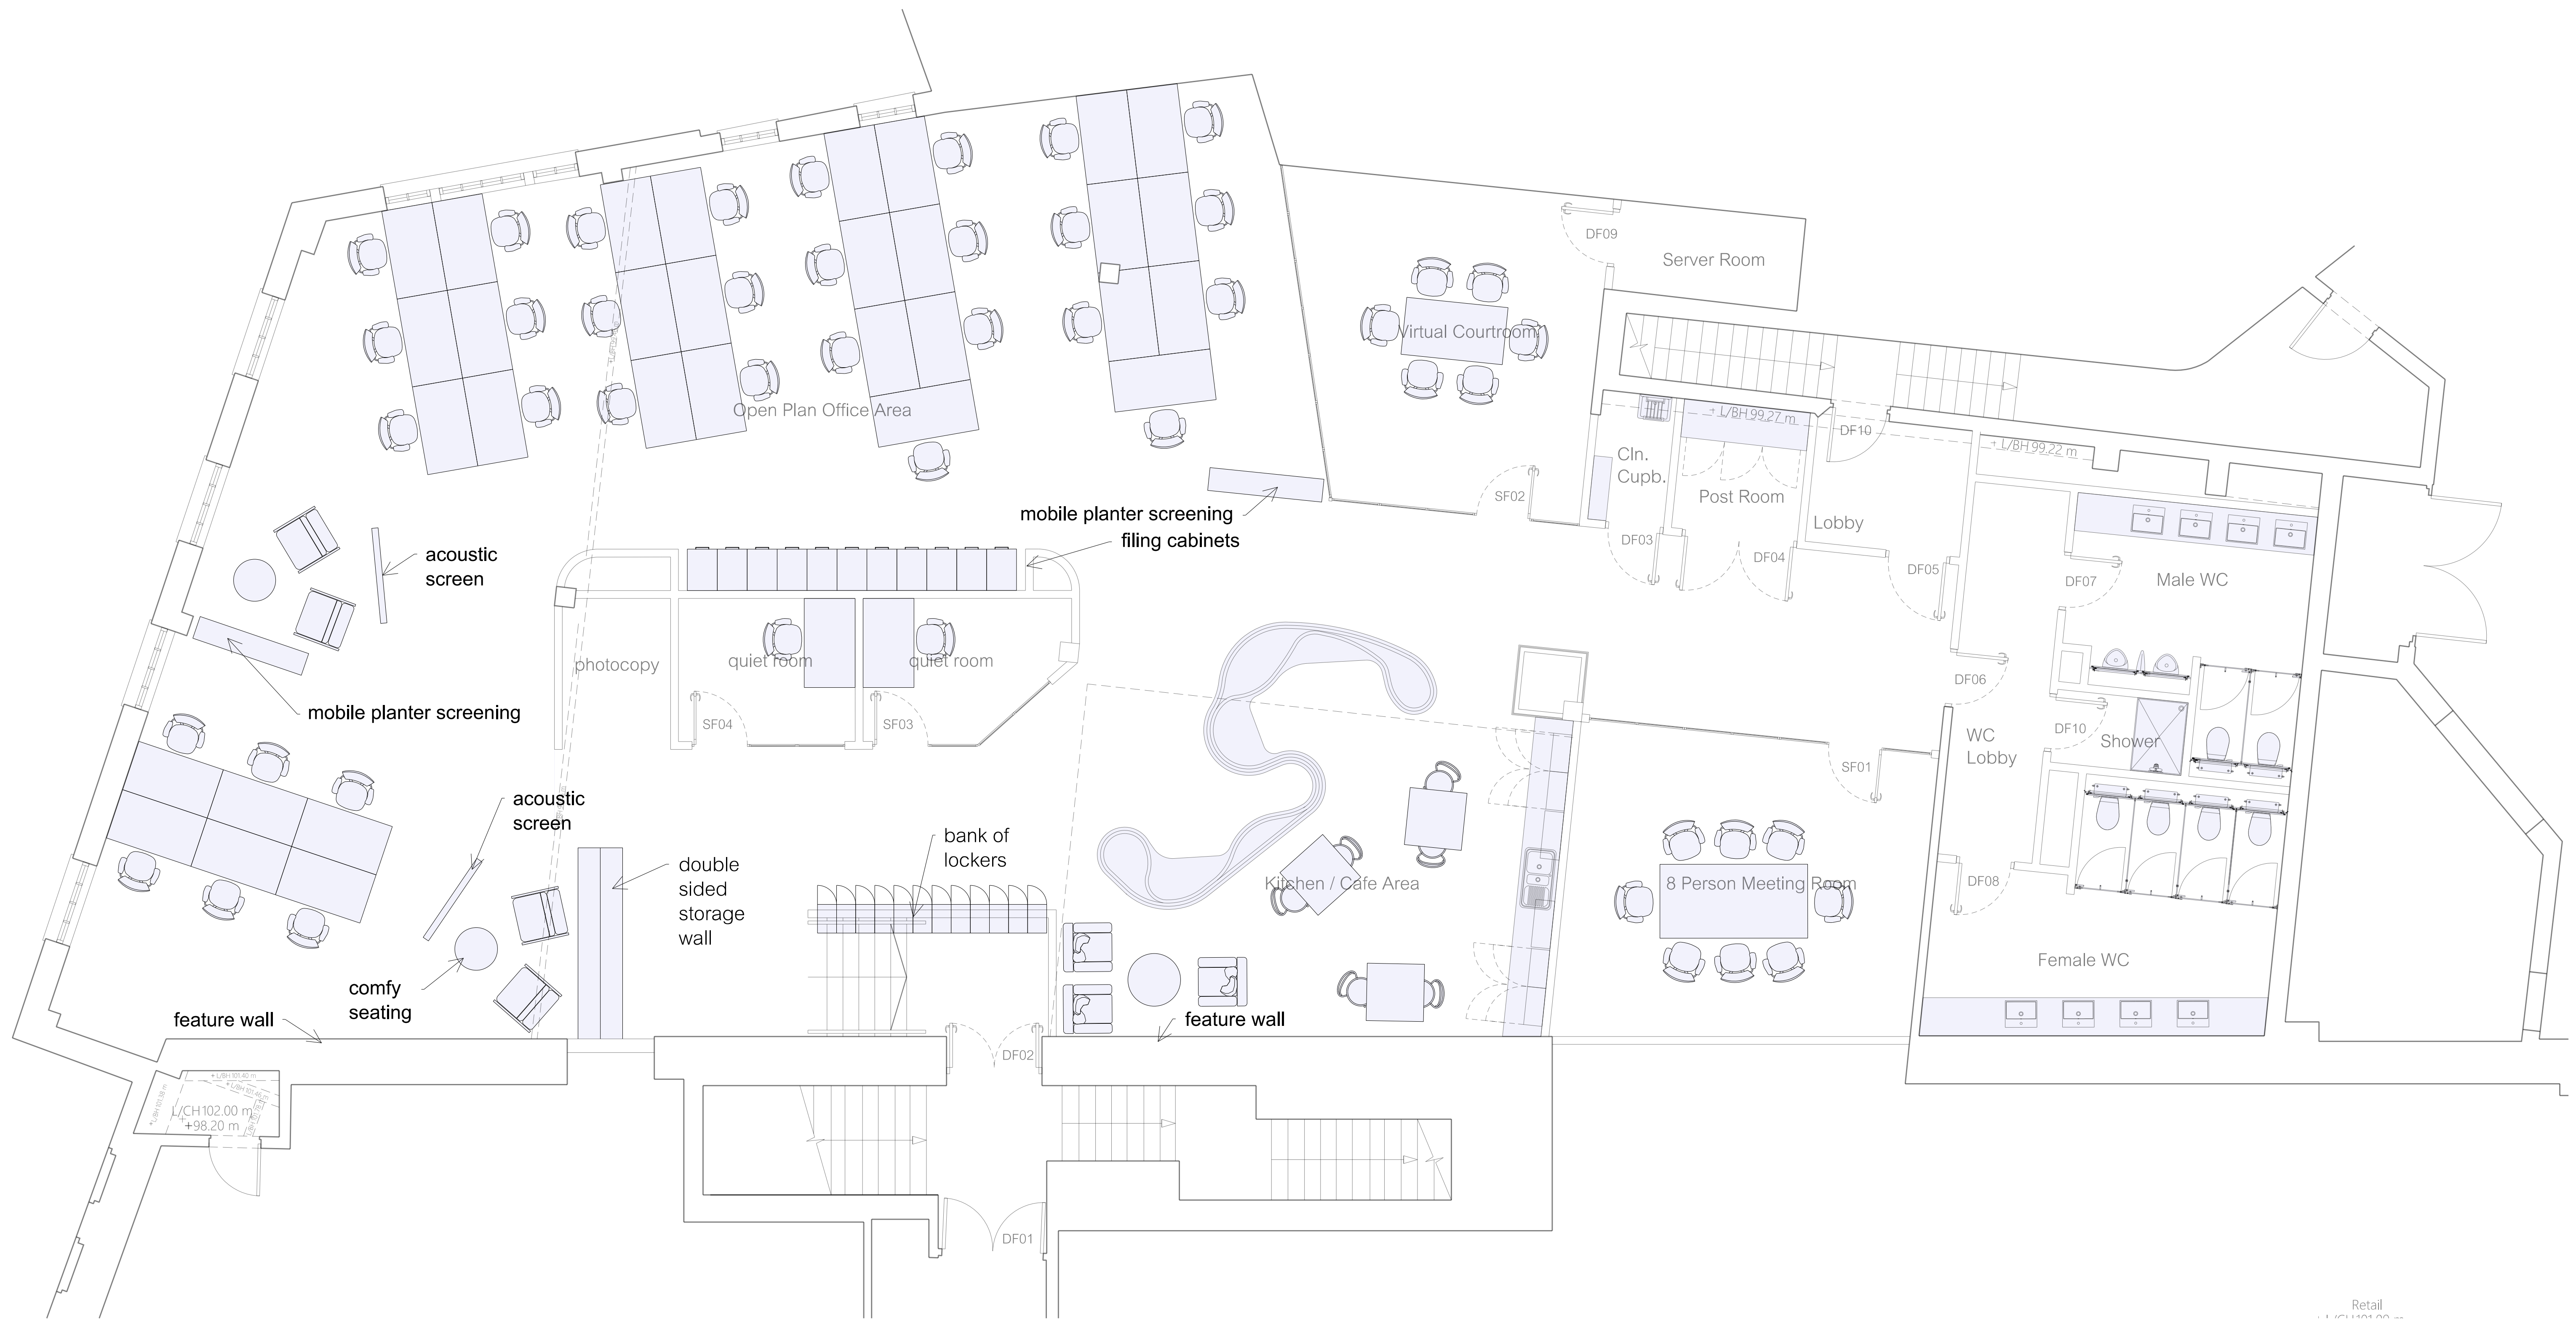

TENDER ISSUE		27/09/21		
revision	by	date	index	

Cherwell District Council
Brethertons
Castle Quay, Banbury

GRAY BAYNES + SHEW

ARCHITECTS • SURVEYORS • CONSULTANTS • SINCE 1953

Proposed Furniture Layout
First Floor

St Thomas House • 6 Becket Street • Oxford OX1 1PP
t: 01865 305150 • f: 01865 246424 • e: info@gbarchitects.co.uk • w: gbarchitects.co.uk

scale 1:50 @ A1 date Sept 21 drawn SW

7002.306