
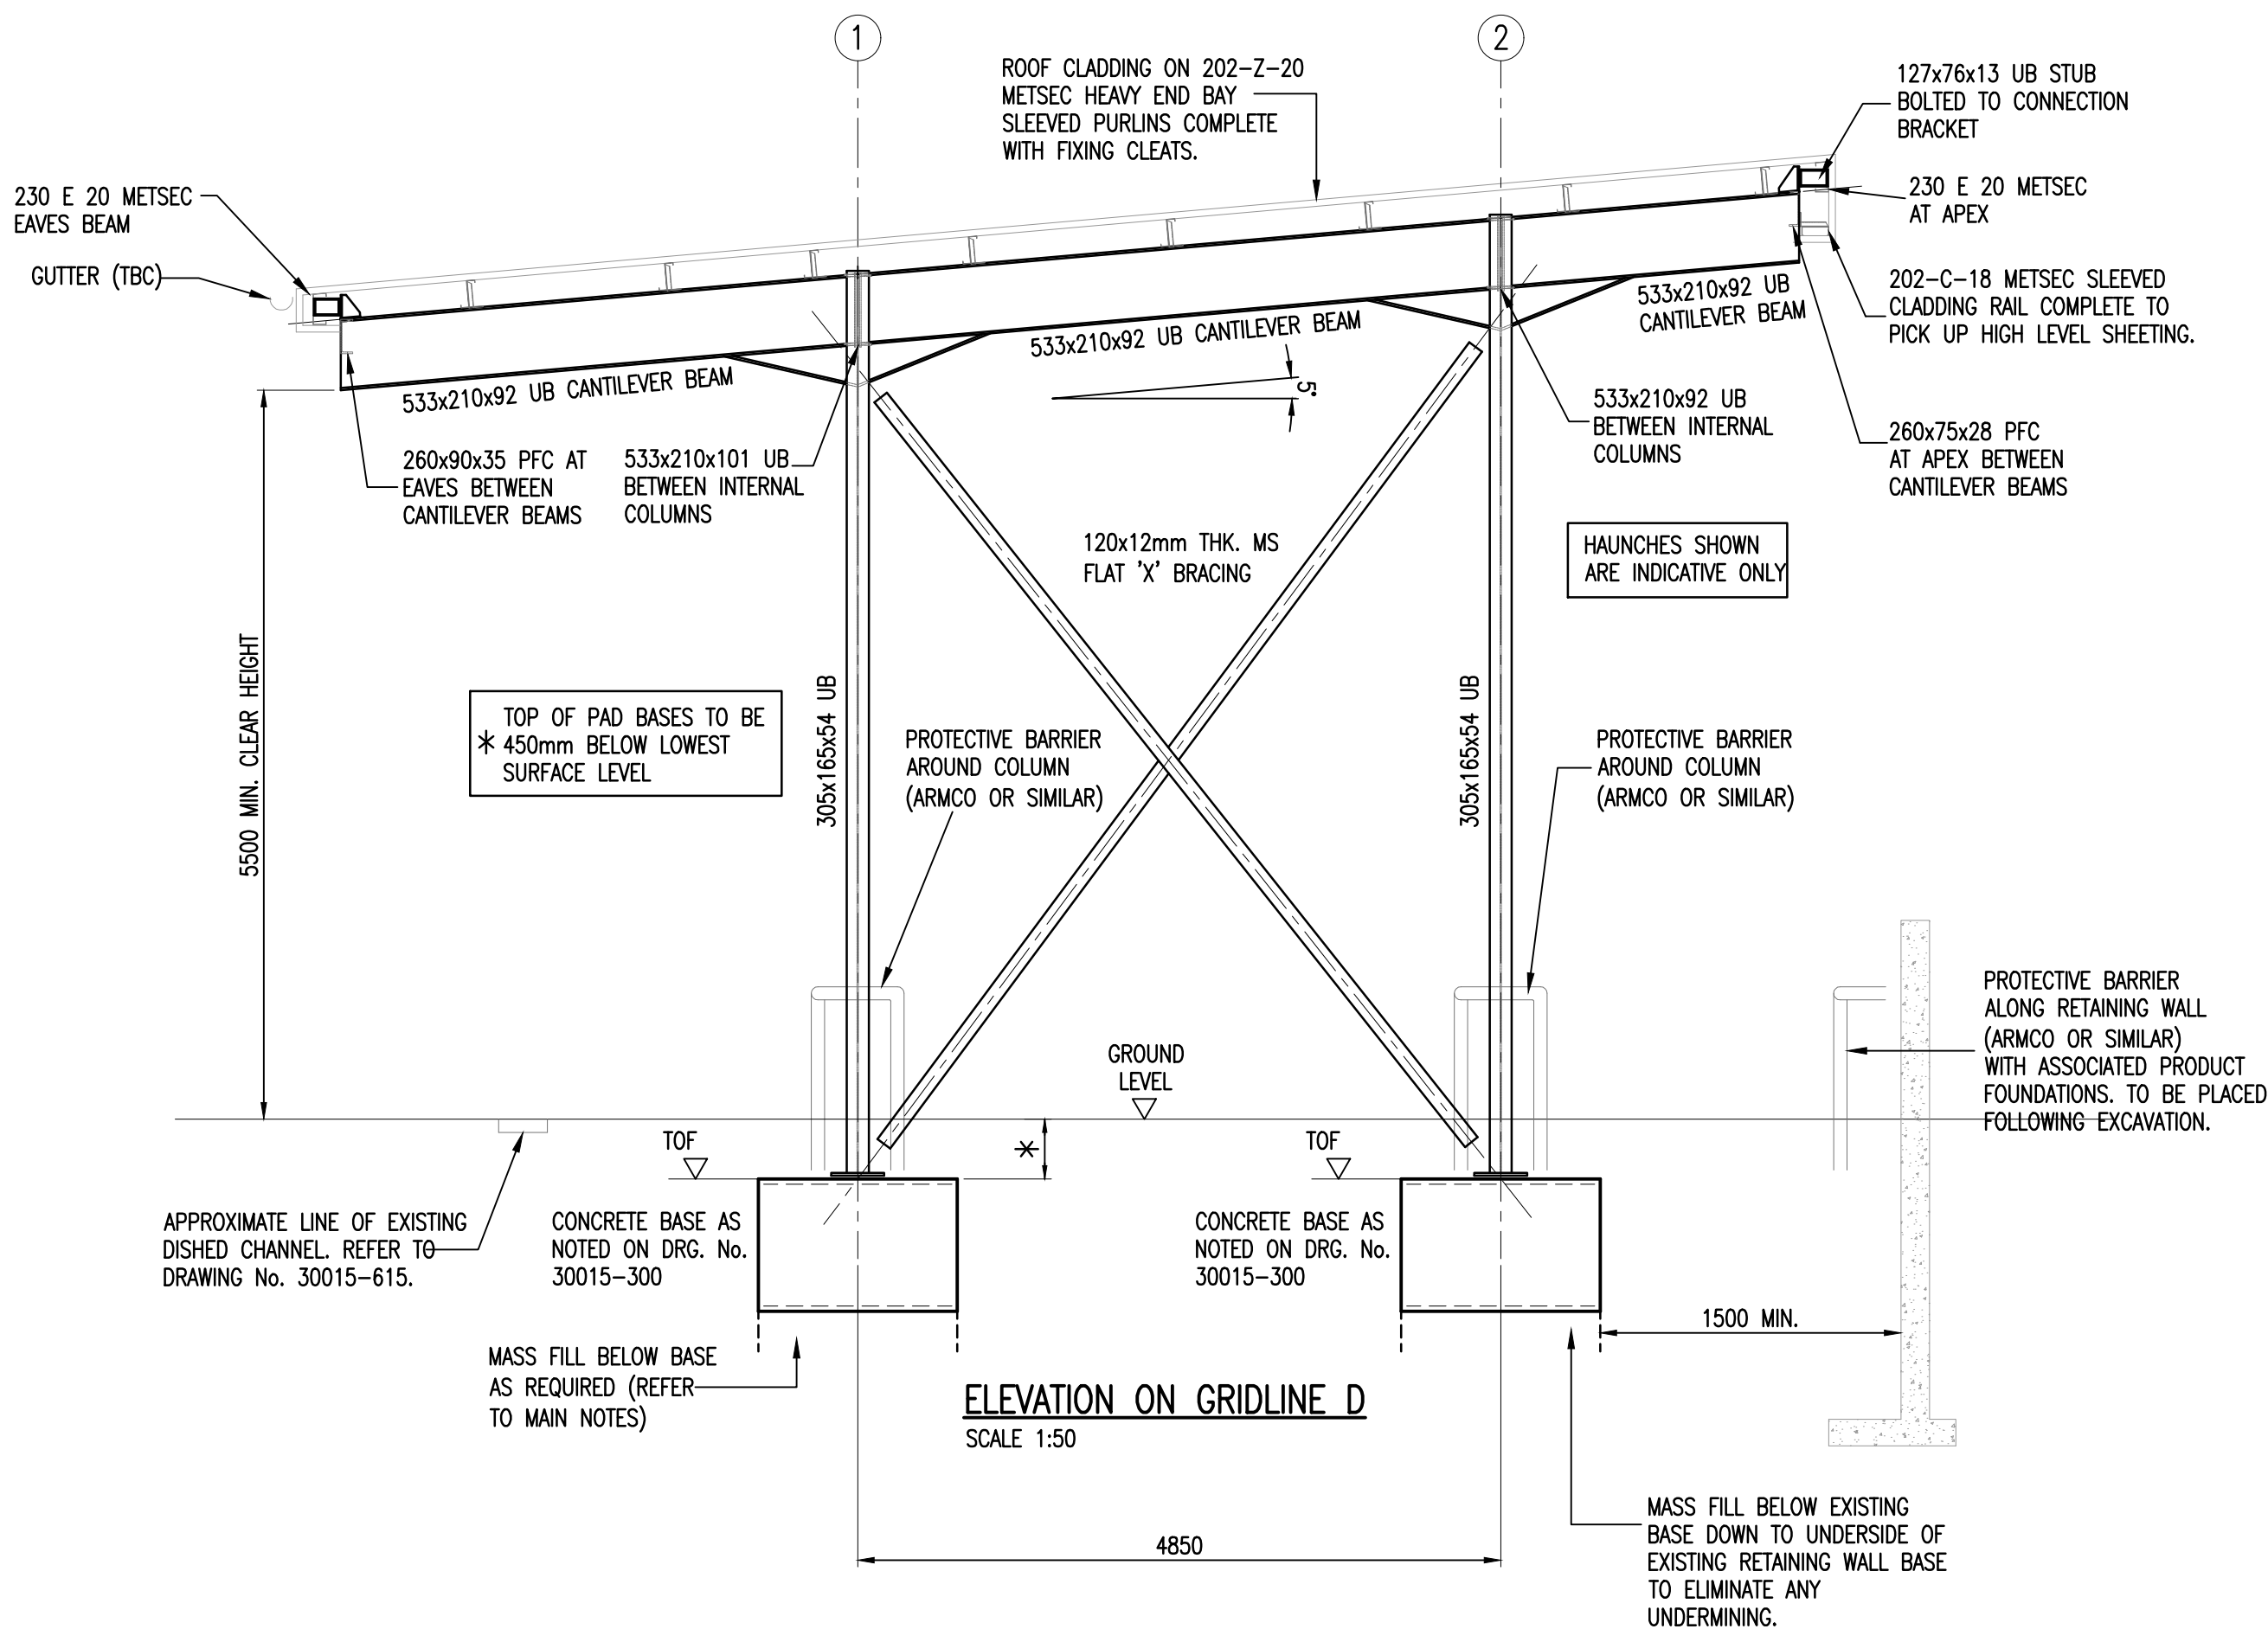
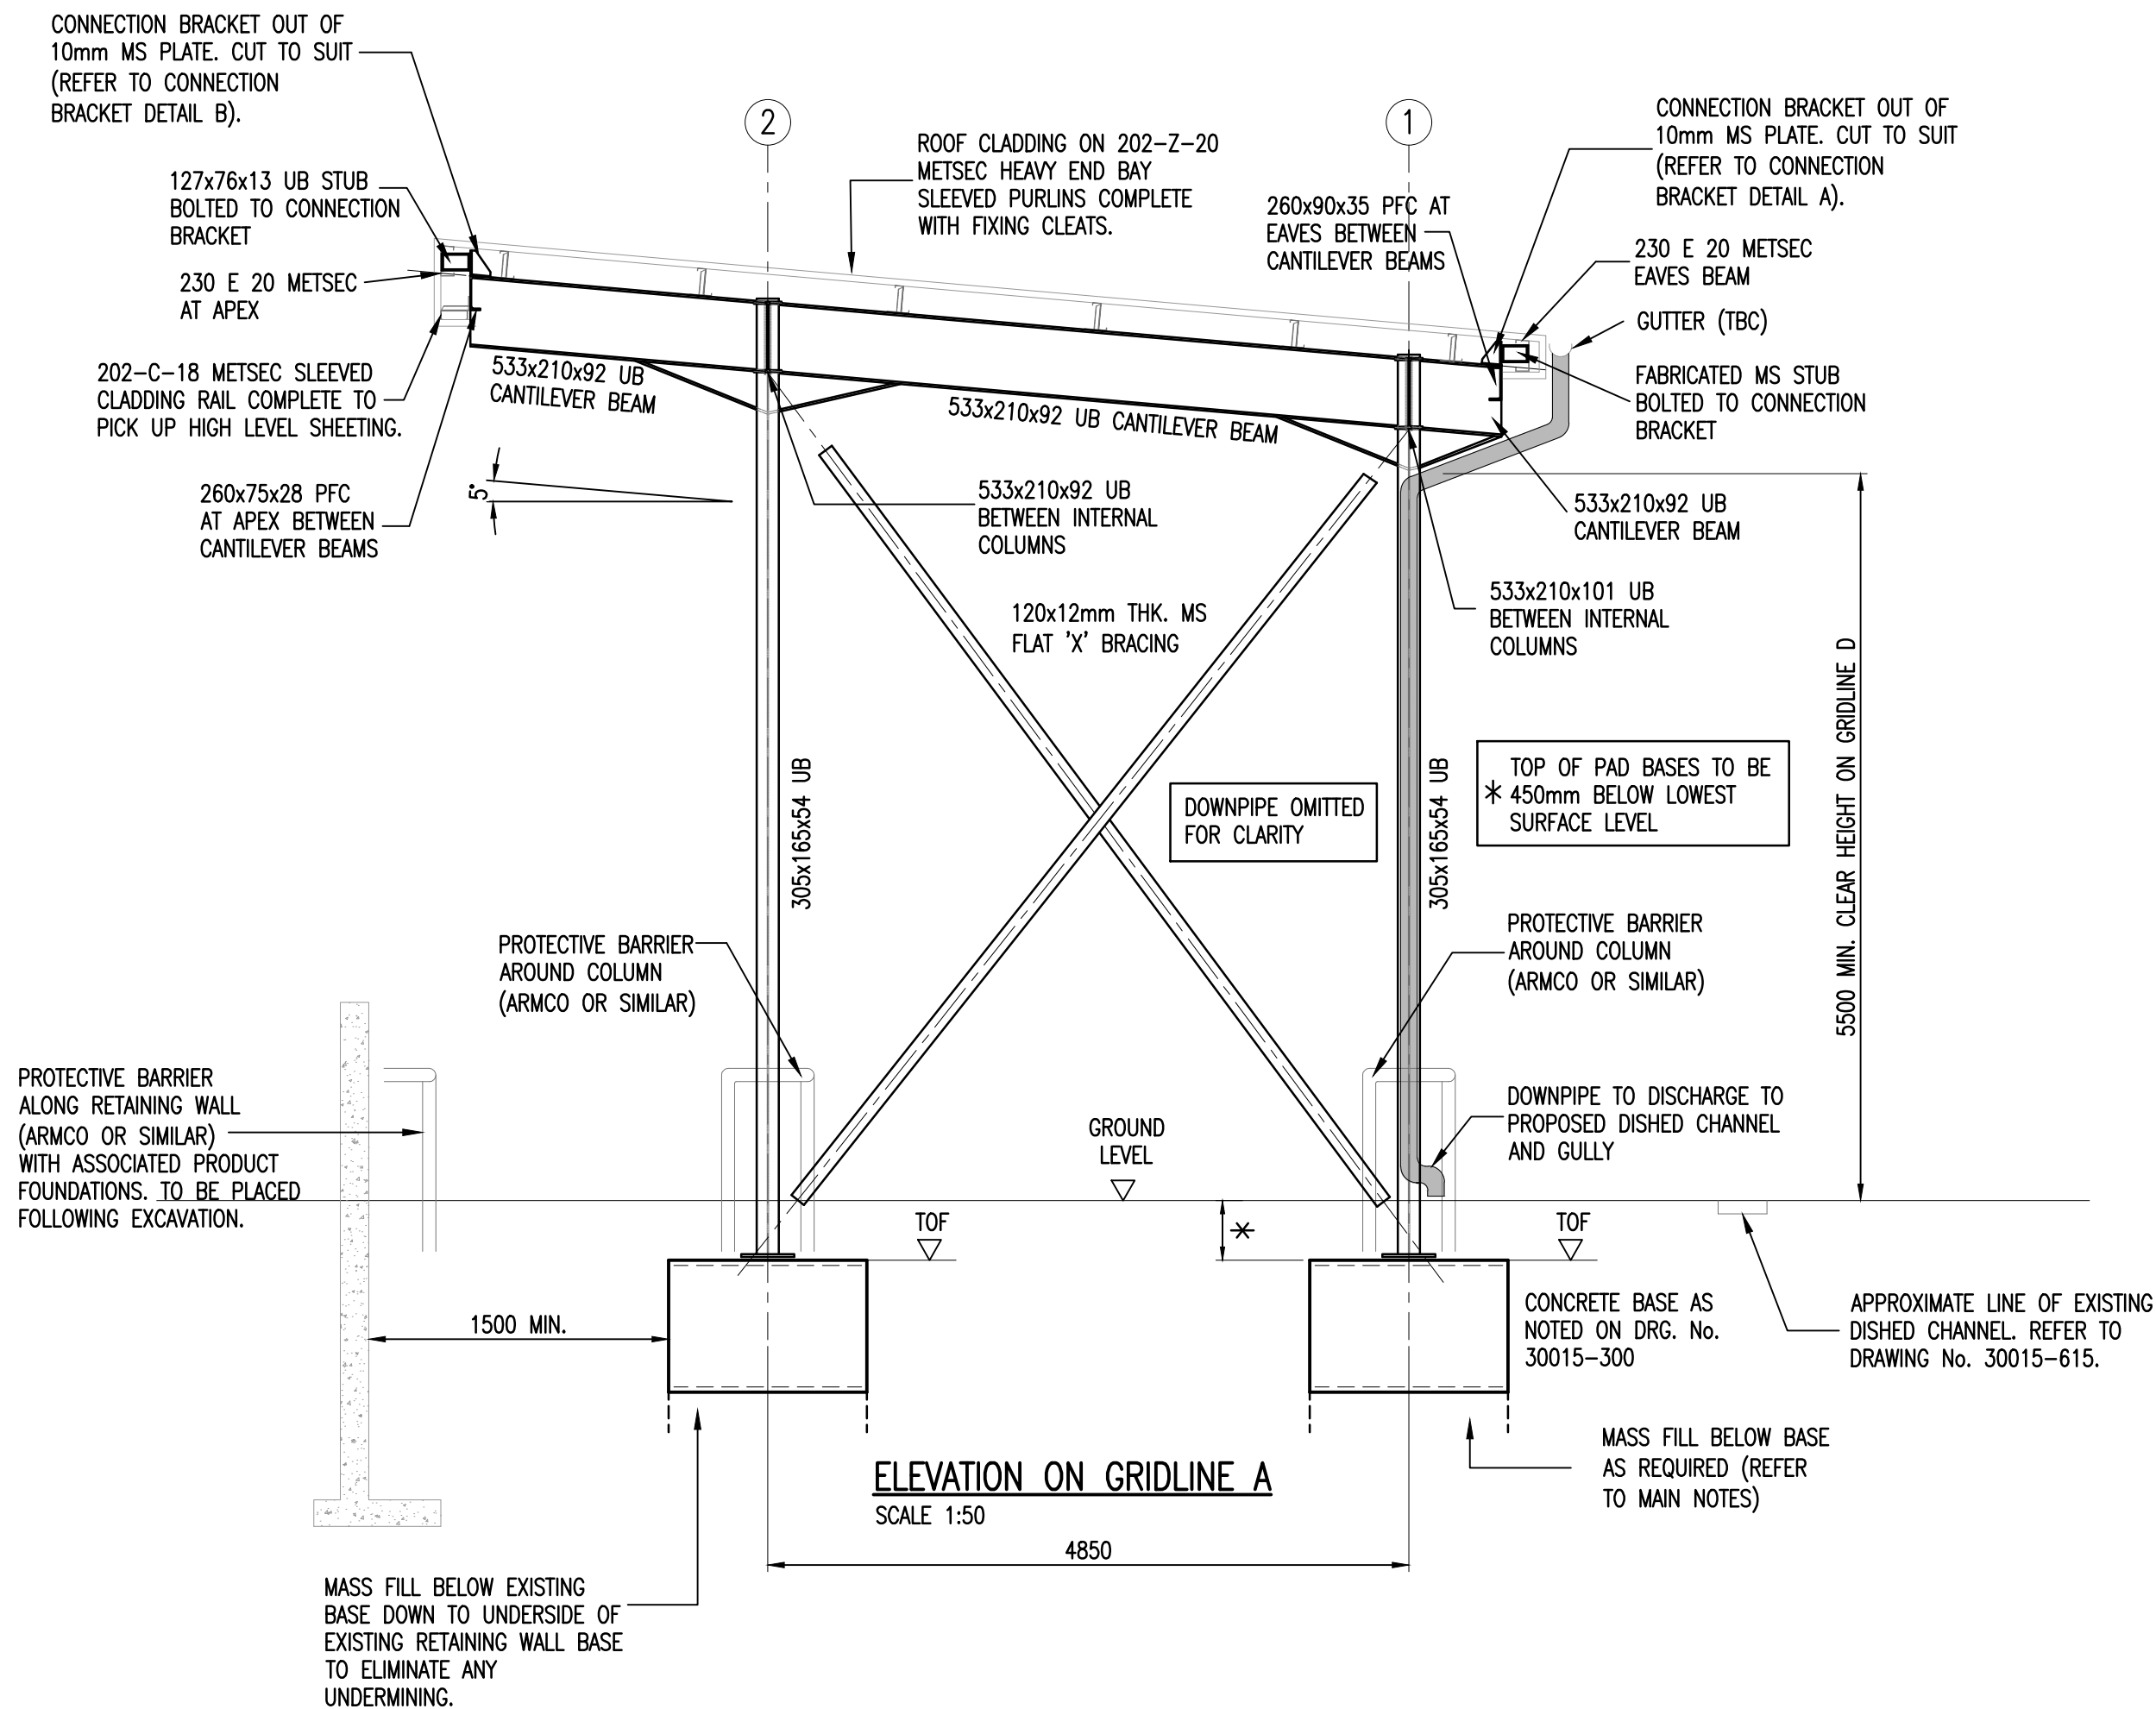


GENERAL NOTES

DO NOT SCALE OFF THIS DRAWING

FOR NOTES REFER TO
DRG. No. 30015-300

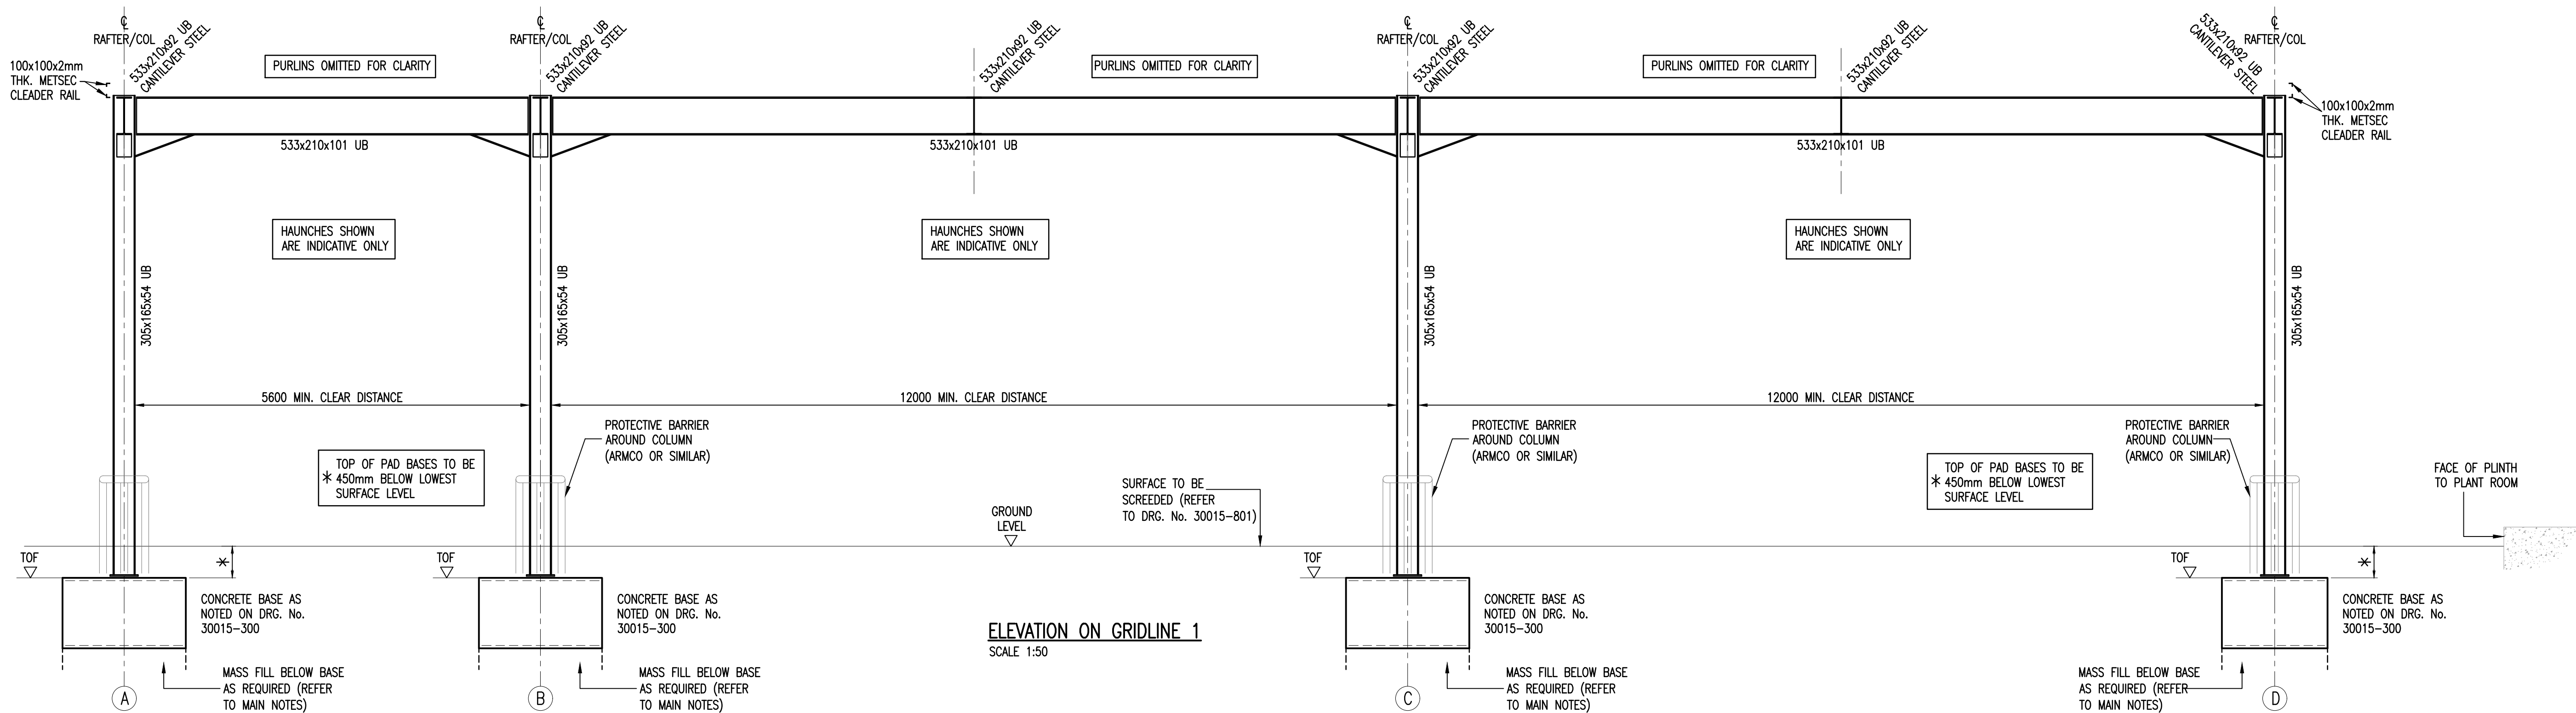

FOR MAIN STRUCTURAL DETAILS REFER TO
DRAWING NUMBERS 30015-300 AND 301.

T1	15.11.19	AP	TENDER ISSUE.	EH
Rev	Date	Checked	Description	By

TENDER DRAWING

Sutcliffe ACE
18-20 Harrington Street, Liverpool L2 9QA
t: 0151 227 3155 f: 0151 227 3156
e: sutcliffe@sutcliffe.co.uk w: www.sutcliffe.co.uk

Client **MERSEYTRAVEL**

Project **KINGSWAY TUNNEL APPROACH WALLASEY**

Drawing title **CANOPY ELEVATIONS FOR PLANNING**

Scale at A1	1:50	Drawing number	30015-310
Drawn by	E HORNBY	Revision suffix	T1
Date	SEP 19		