


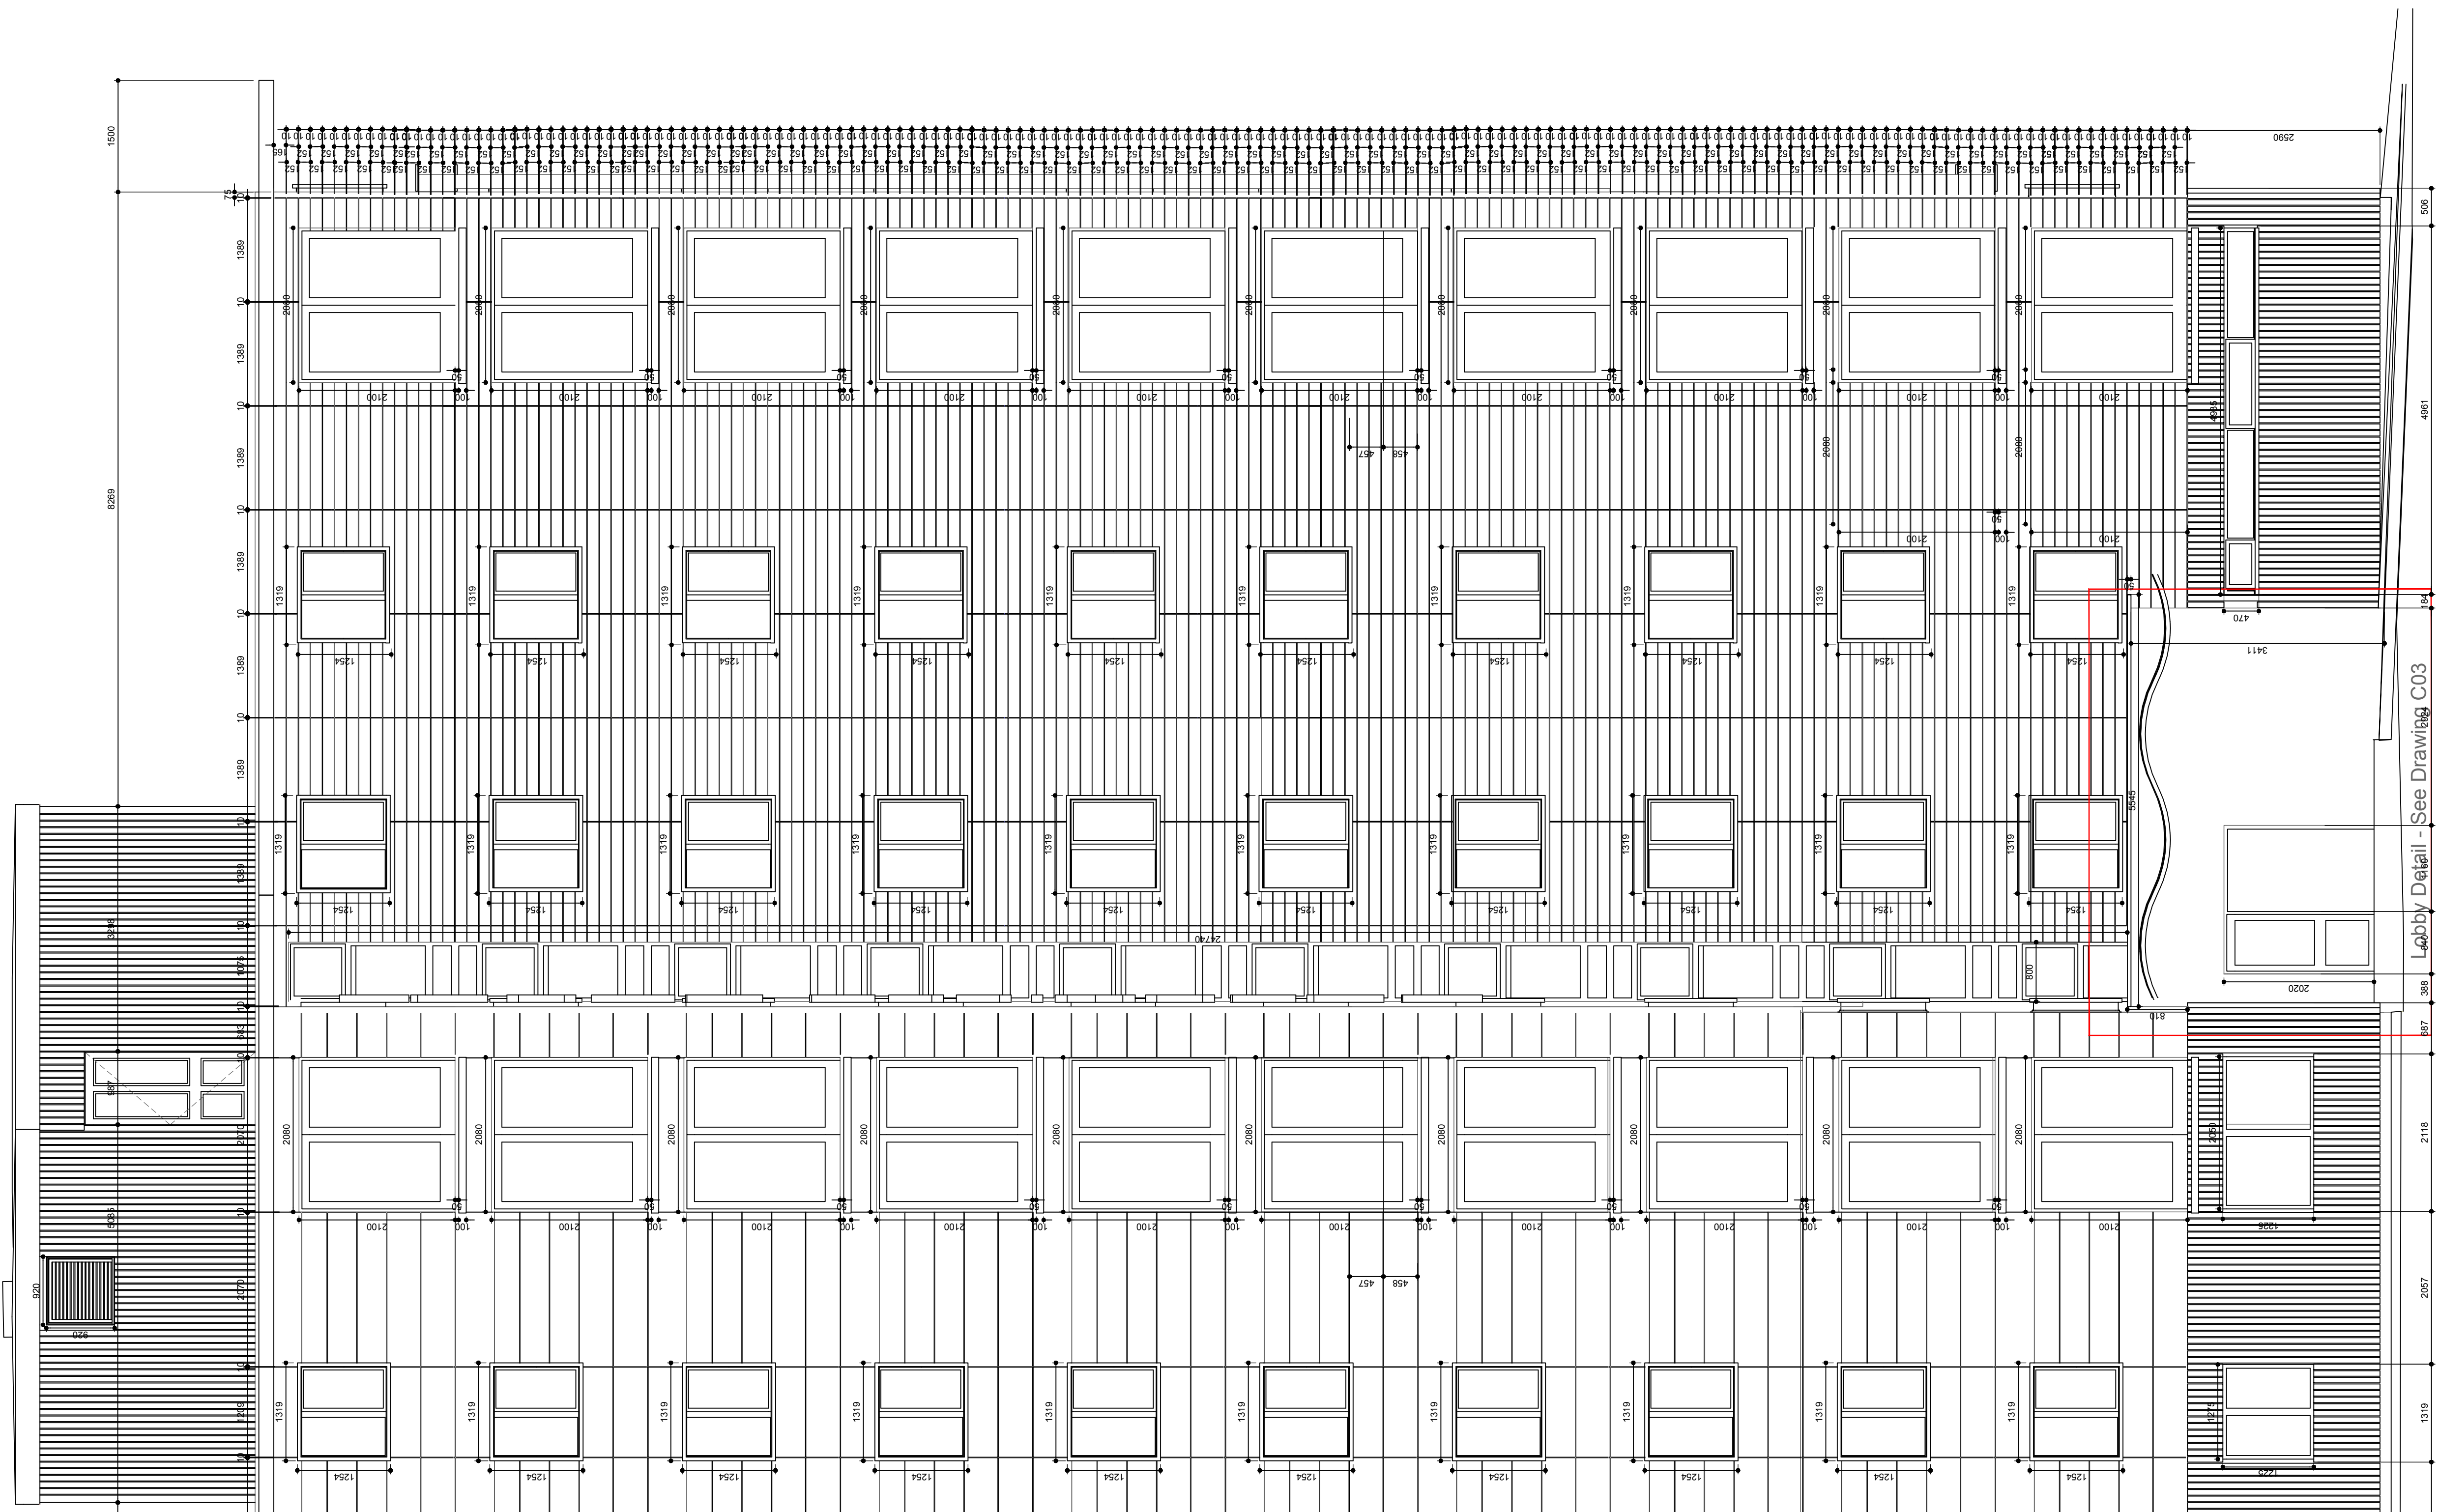

Arcus Consulting LLP
Wakefield 0192 466 9000 Manchester 0161 905 3222 Cambridge 0122 325 7706
Liverpool 0151 708 1080 Newcastle 0191 272 5781 info@arcus.uk.com
www.arcus.uk.com

Client
POOLE HOUSING PARTNERSHIP

Project
PROJECT ADMIRAL
POOLE

Title
GRENVILLE COURT
ELEVATION 1 SETTING OUT SHEET 2

Scale	Date	Stage
1:50	02:08:18	3
Job No	Drawing No	Rev
5131	C204	*
Drawn	Approved	
BC	XX	

This drawing is the copyright of Arcus. Contractors must check all dimensions on site. Do not scale the drawings. Only figured dimensions are to be worked to.