


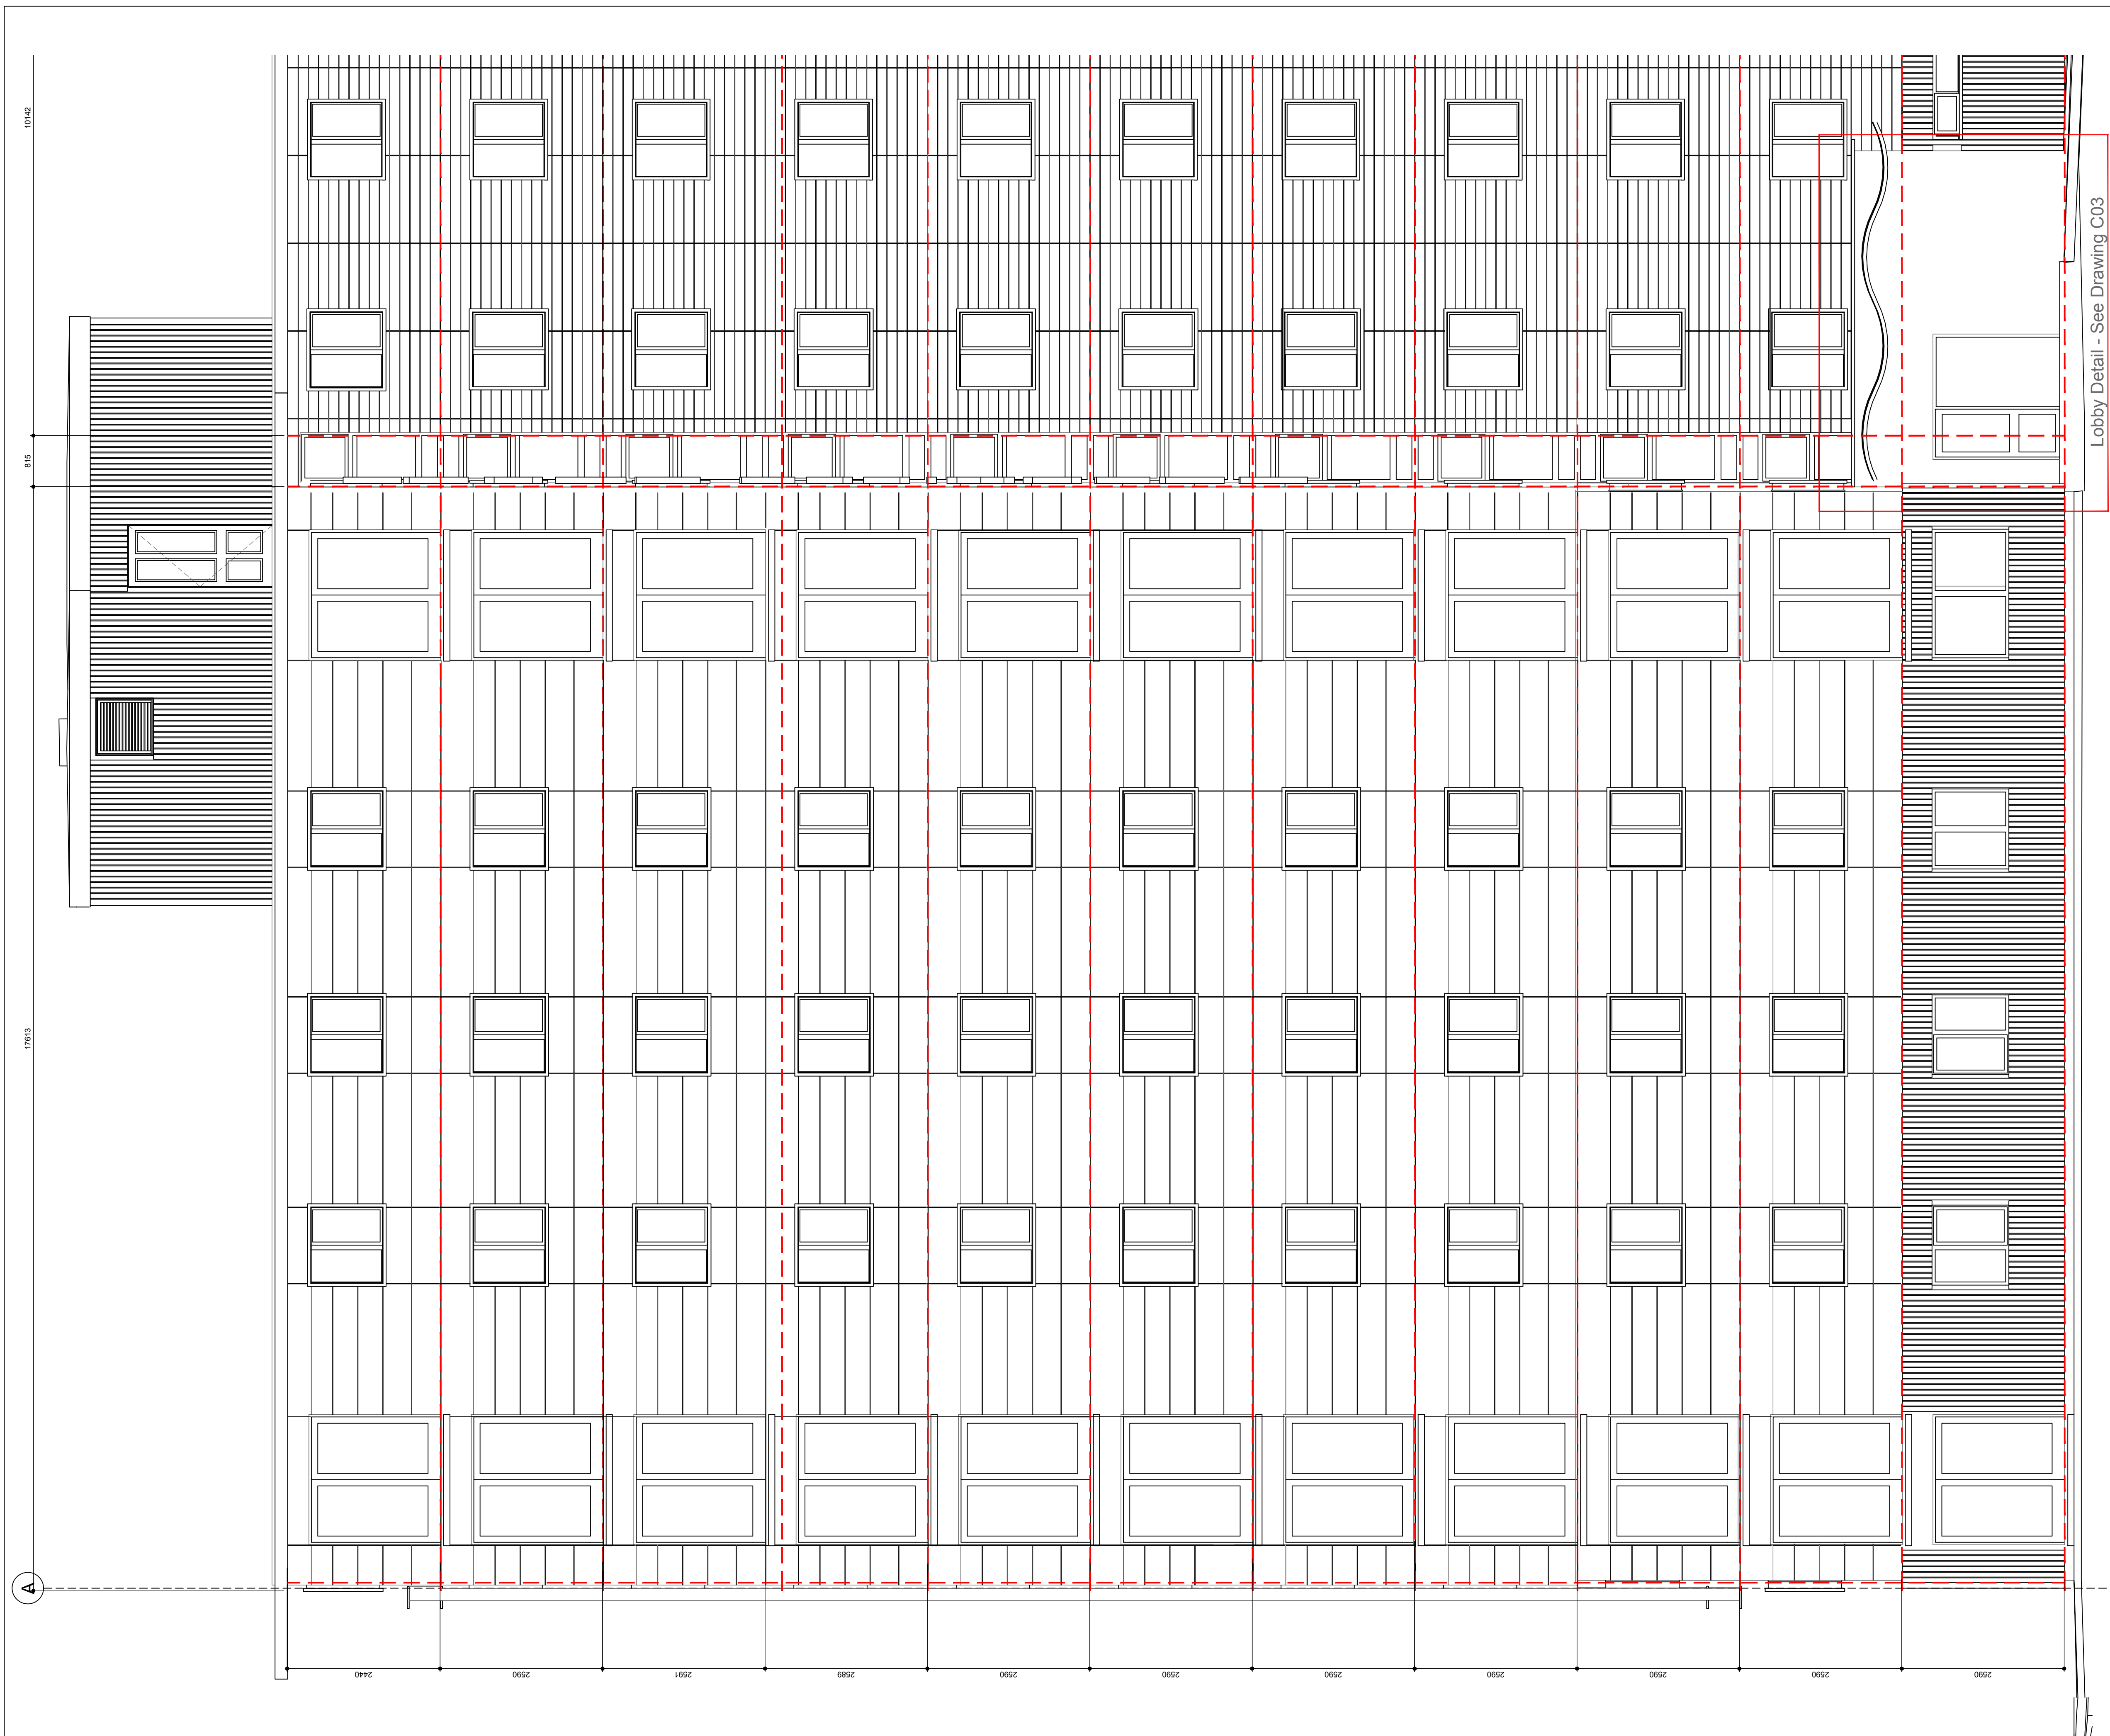

— Denote
— Barrier
— existing

Rev	Date	Description
XX	XX:XX:XX	XXXX

Lobby Detail - See Drawing C03

— Denotes to location of 90min Fire Barriers between the cladding and existing building.



Arcus Consulting LLP
Wakefield 0192 466 9000 Manchester 0161 905 3222 Cambridge 0122 325 7706
Liverpool 0151 708 1080 Newcastle 0191 272 5781 info@arcus.uk.com
www.arcus.uk.com

Client
POOLE HOUSING PARTNERSHIP

Project
PROJECT ADMIRAL
POOLE

Title
GRENVILLE COURT
ELEVATION 1 FIRE BARRIERS SHEET 1

Scale 1:50	Date 02:08:18	Stage 3
Job No 5131	Drawing No C206	Rev *
Drawn BC	Approved XX	

This drawing is the copyright of Arcus. Contractors must check all dimensions on site. Do not scale the drawings. Only figured dimensions are to be worked to.