


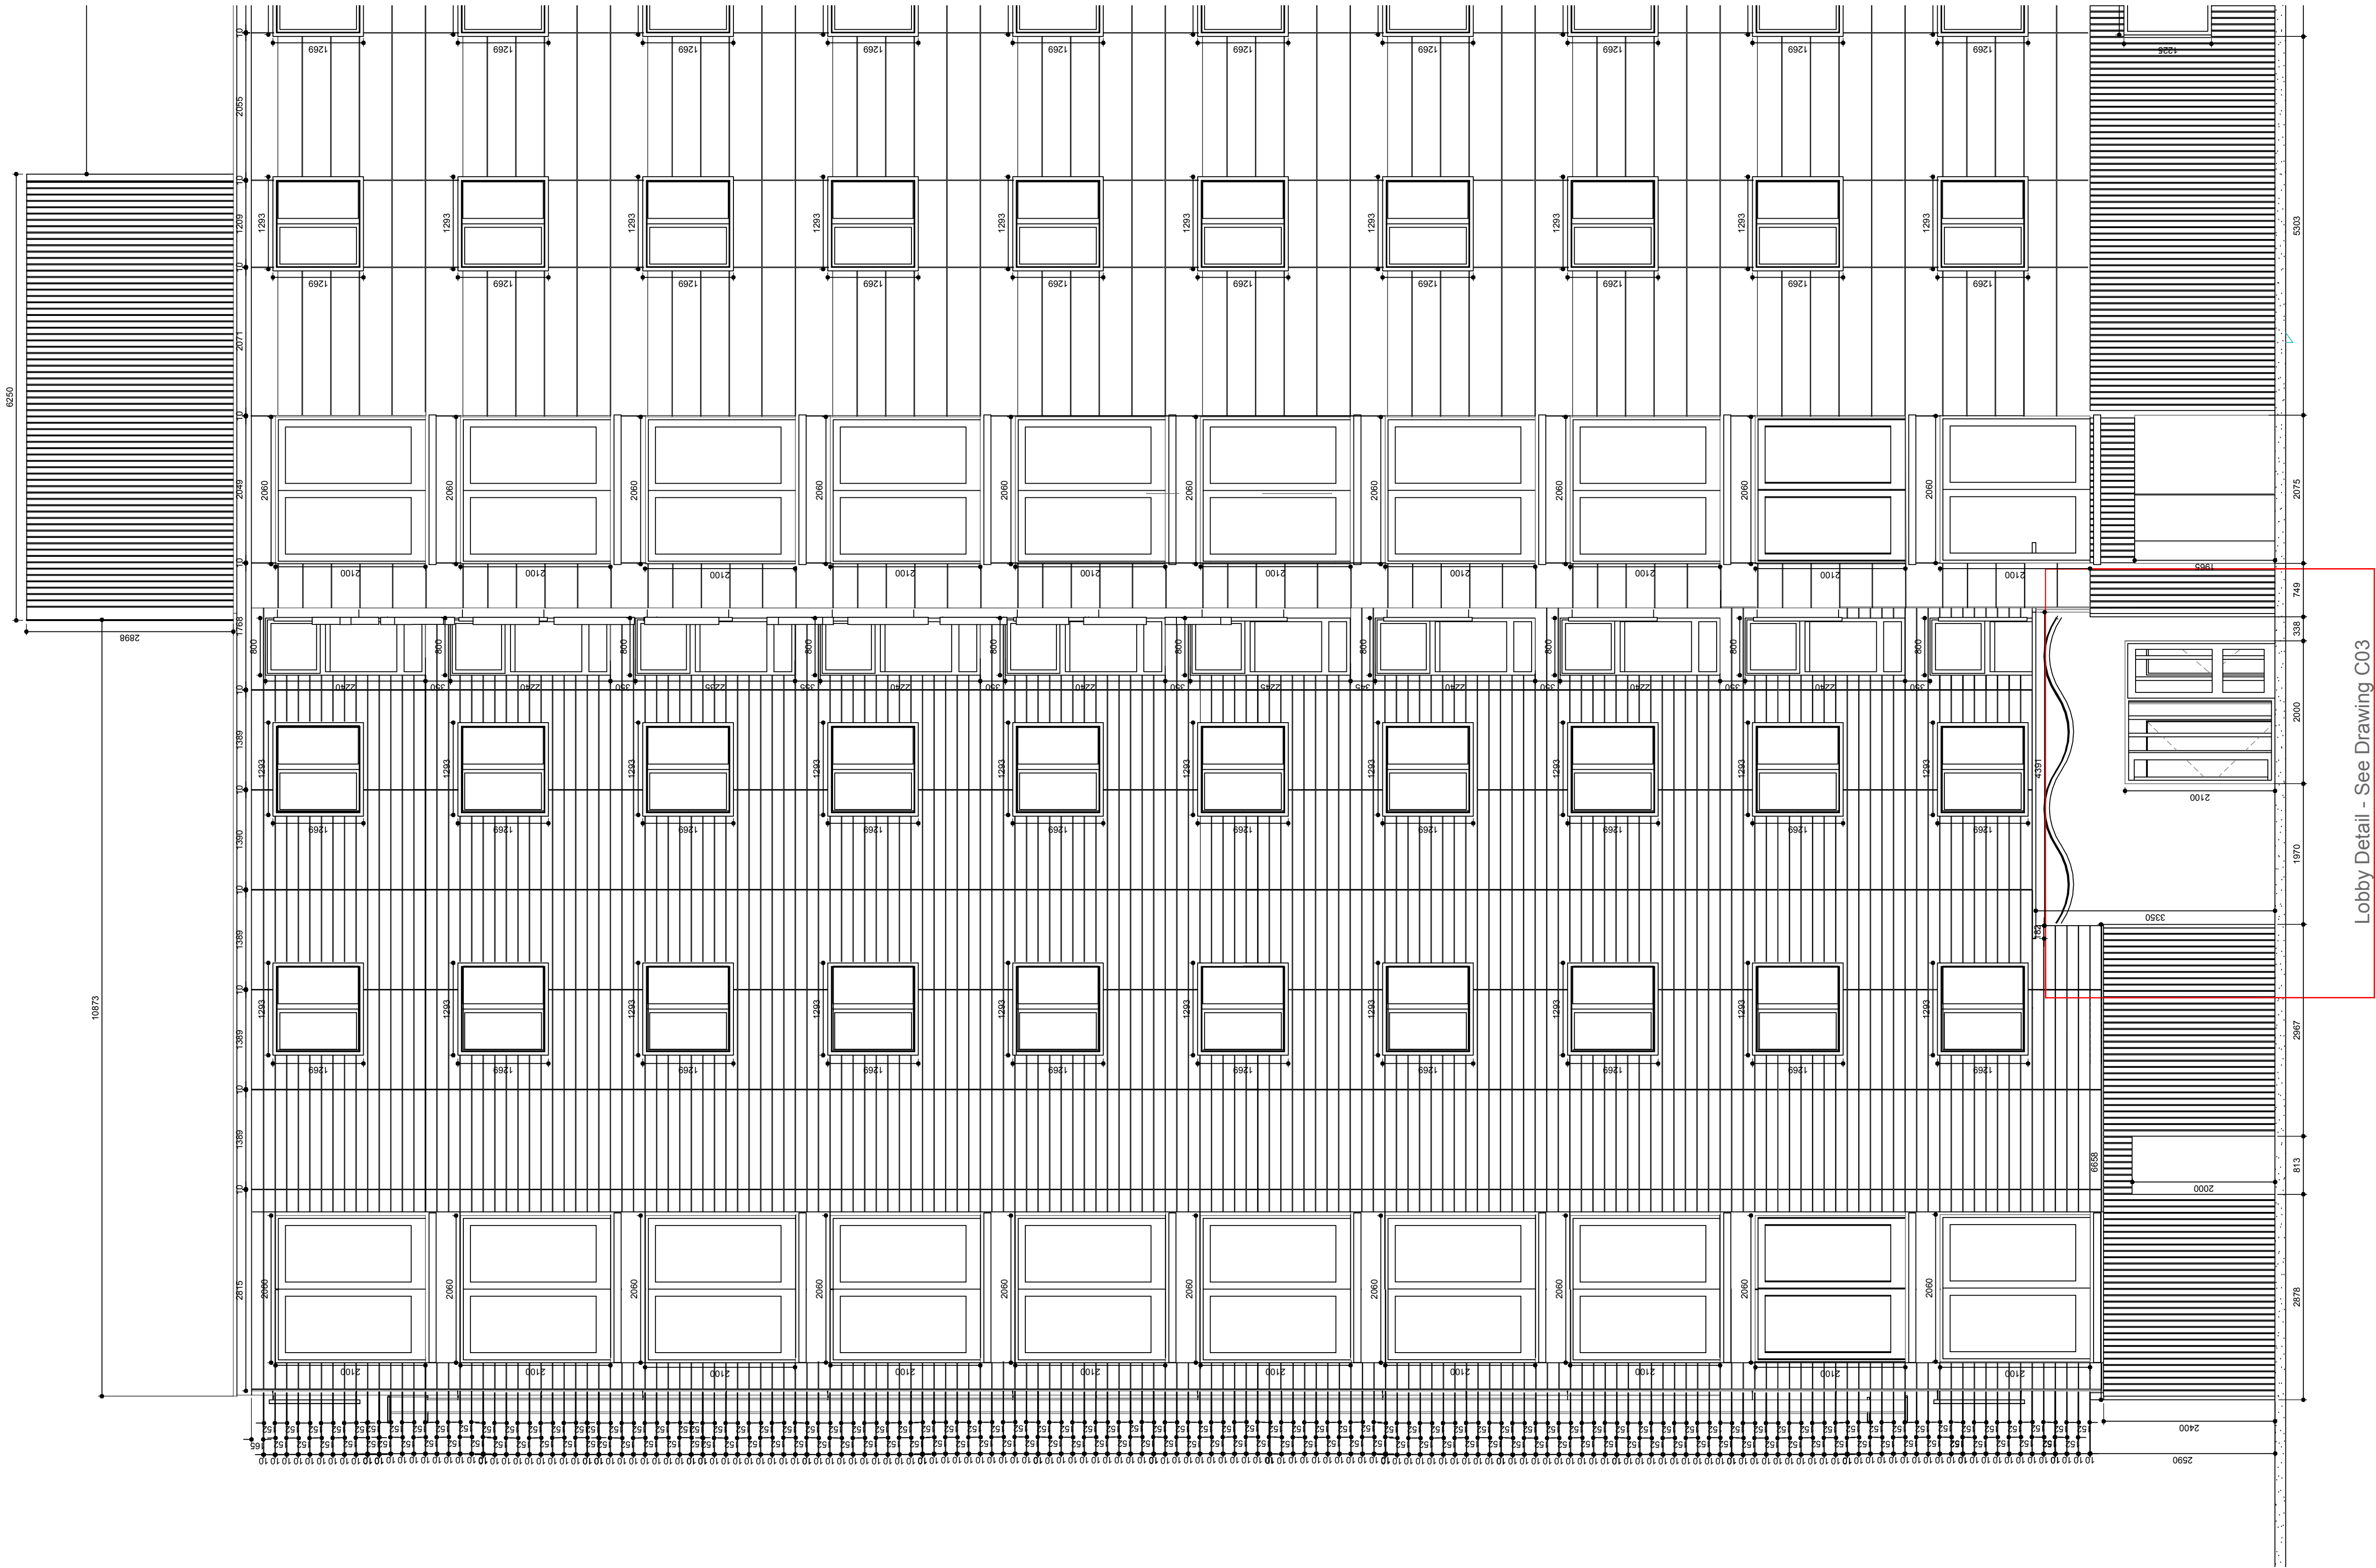

Arcus Consulting LLP
Wakefield 0192 466 9000
Liverpool 0151 708 1080
www.arcus.uk.com

Manchester 0161 905 3222
Newcastle 0191 272 5781

Cambridge 0122 325 7706
info@arcus.uk.com

Client
POOLE HOUSING PARTNERSHIP

Project
PROJECT ADMIRAL
POOLE

Title
NELSON COURT
ELEVATION 1 SETTING OUT SHEET 1

Scale	Date	Stage
1:50	02.08.18	3
Job No	Drawing No	Rev
5131	C302	*
Drawn	Approved	
BC	XX	

This drawing is the copyright of Arcus. Contractors must check all dimensions on site. Do not scale the drawings. Only figured dimensions are to be worked to.