


Do not scale for construction purposes. If in doubt - ASK. The contractor is to check and verify all dimensions on site prior to construction. This drawing is not to be reproduced without written permission.

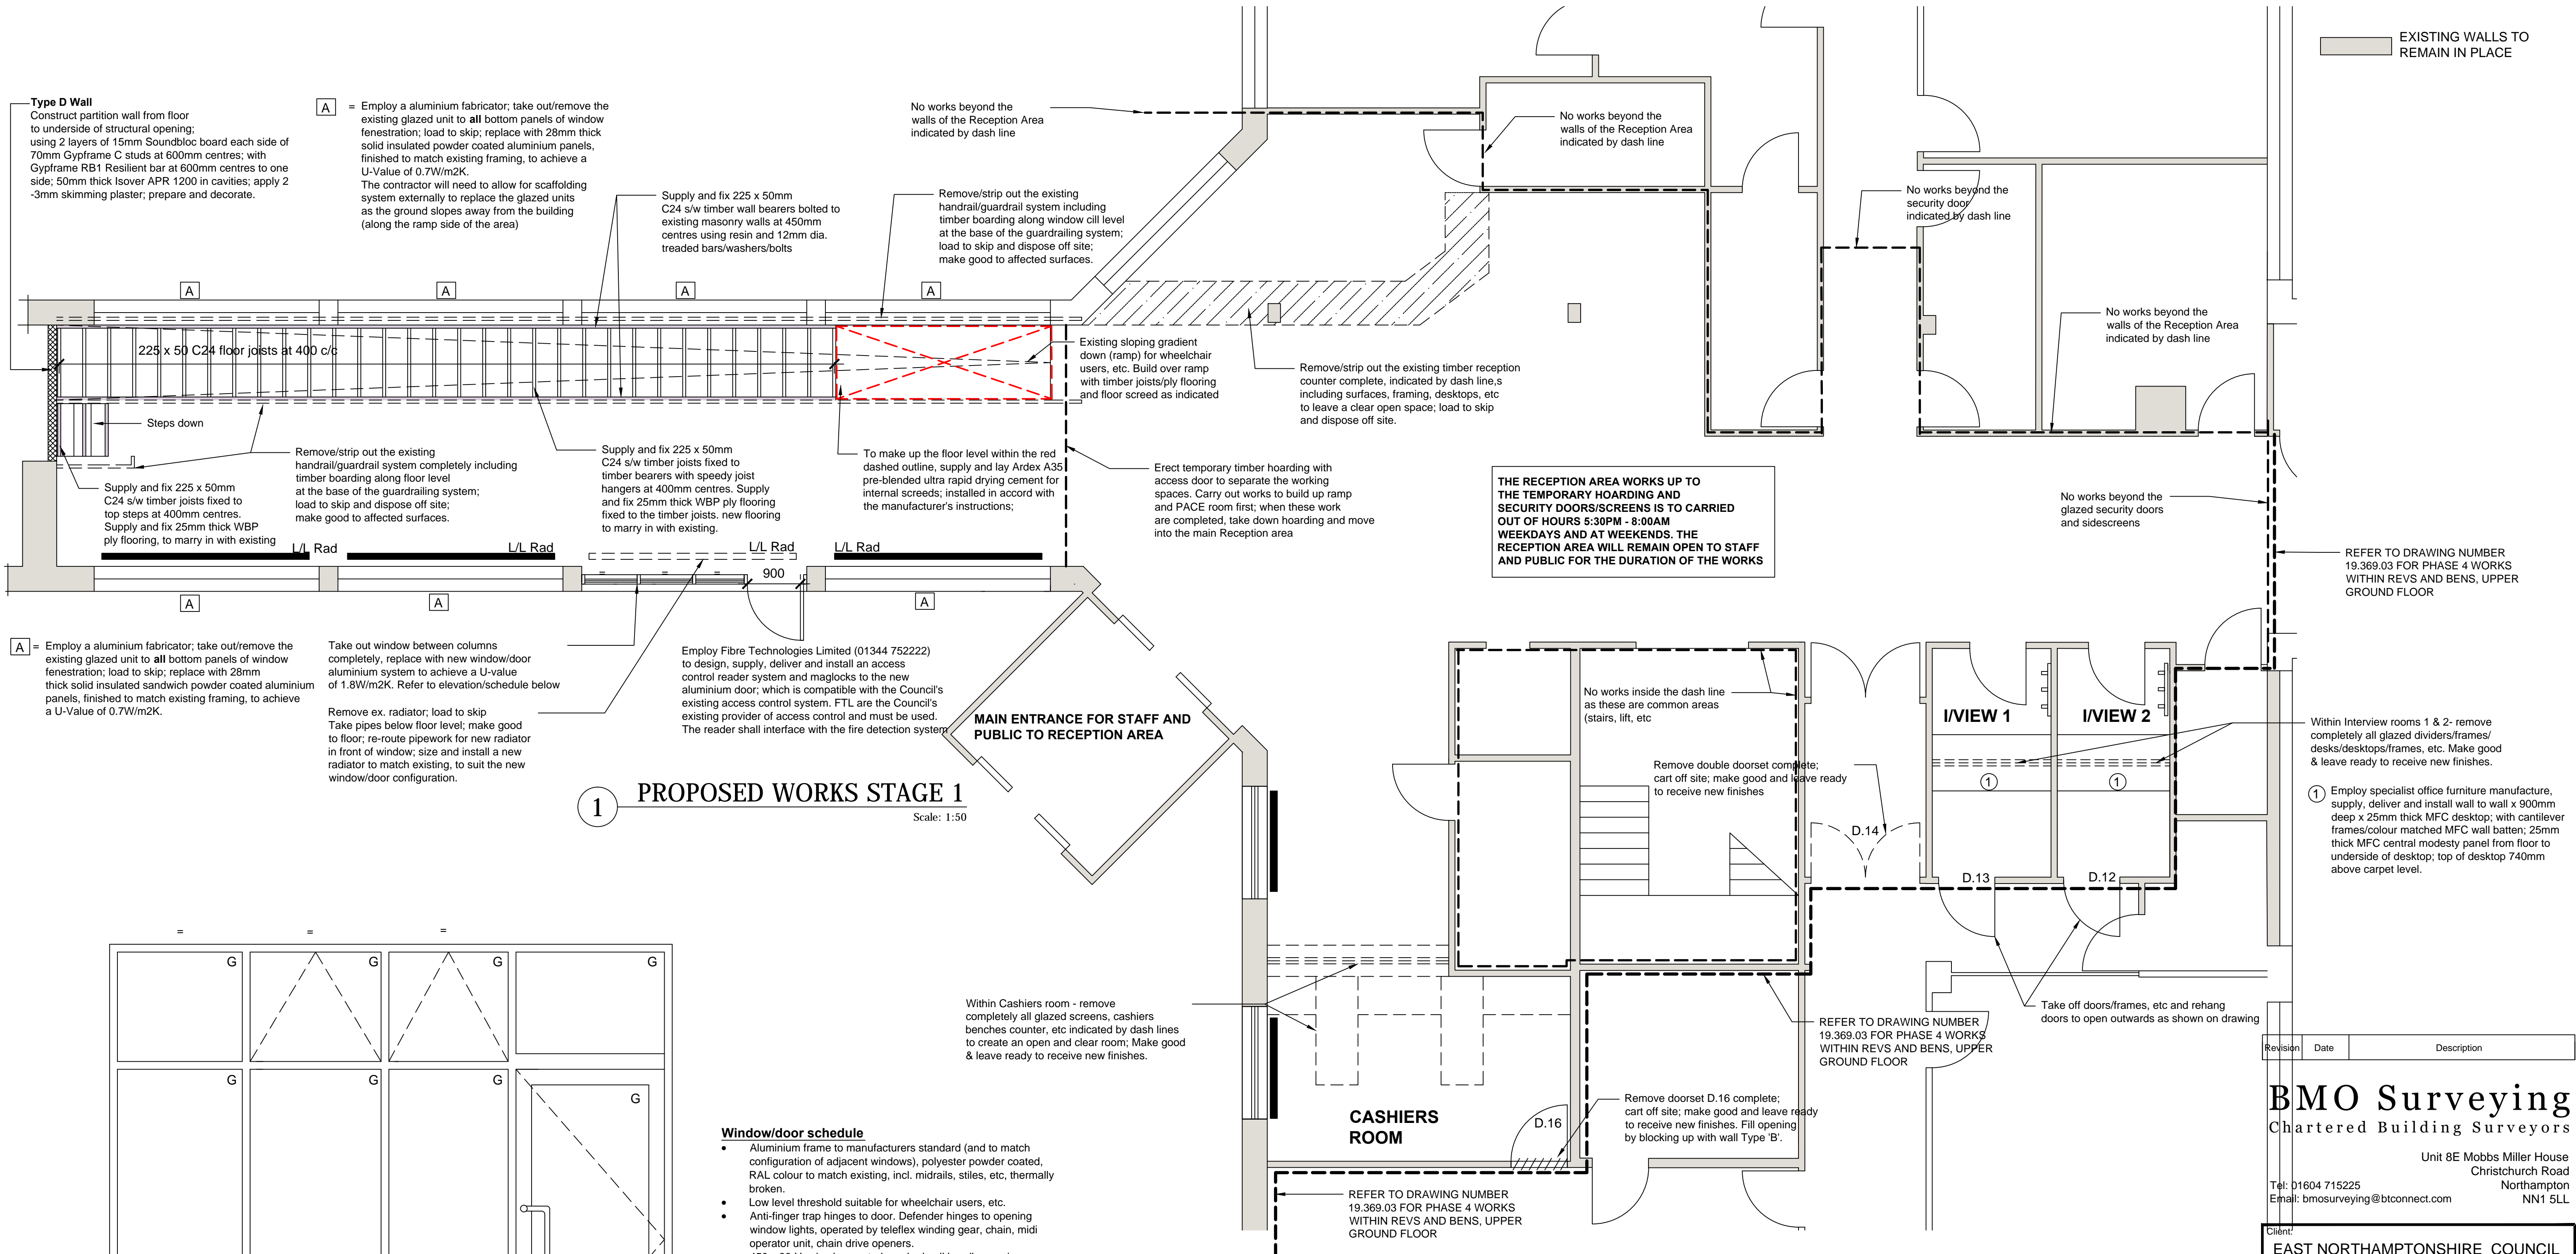

Revision	Date	Description
----------	------	-------------

BMO Surveying
Chartered Building Surveyors

Unit 8E Mobbs Miller House
Christchurch Road
Northampton
NN1 5LL

Tel: 01604 715225
Email: bmosurveying@btconnect.com

Client:
EAST NORTHAMPTONSHIRE COUNCIL
CEDAR DRIVE, THRAPSTON
NORTHAMPTONSHIRE

Project:
OFFICE TRANSFORMATION PROJECT - PHASE 2 AT EAST NORTHAMPTONSHIRE HOUSE, CEDAR DRIVE, THRAPSTON NORTHAMPTONSHIRE

Drawing:
**UPPER GROUND FLOOR: CEEP
PROPOSED WORKS STAGE 1
WINDOW/DOOR ELEVATION**

Drawing number: 20.436.02	Rev: BOM	Date: JAN 2020
Scale: As shown @A1	Drawn by: BOM	Checked by: A1
Status: TENDER		