


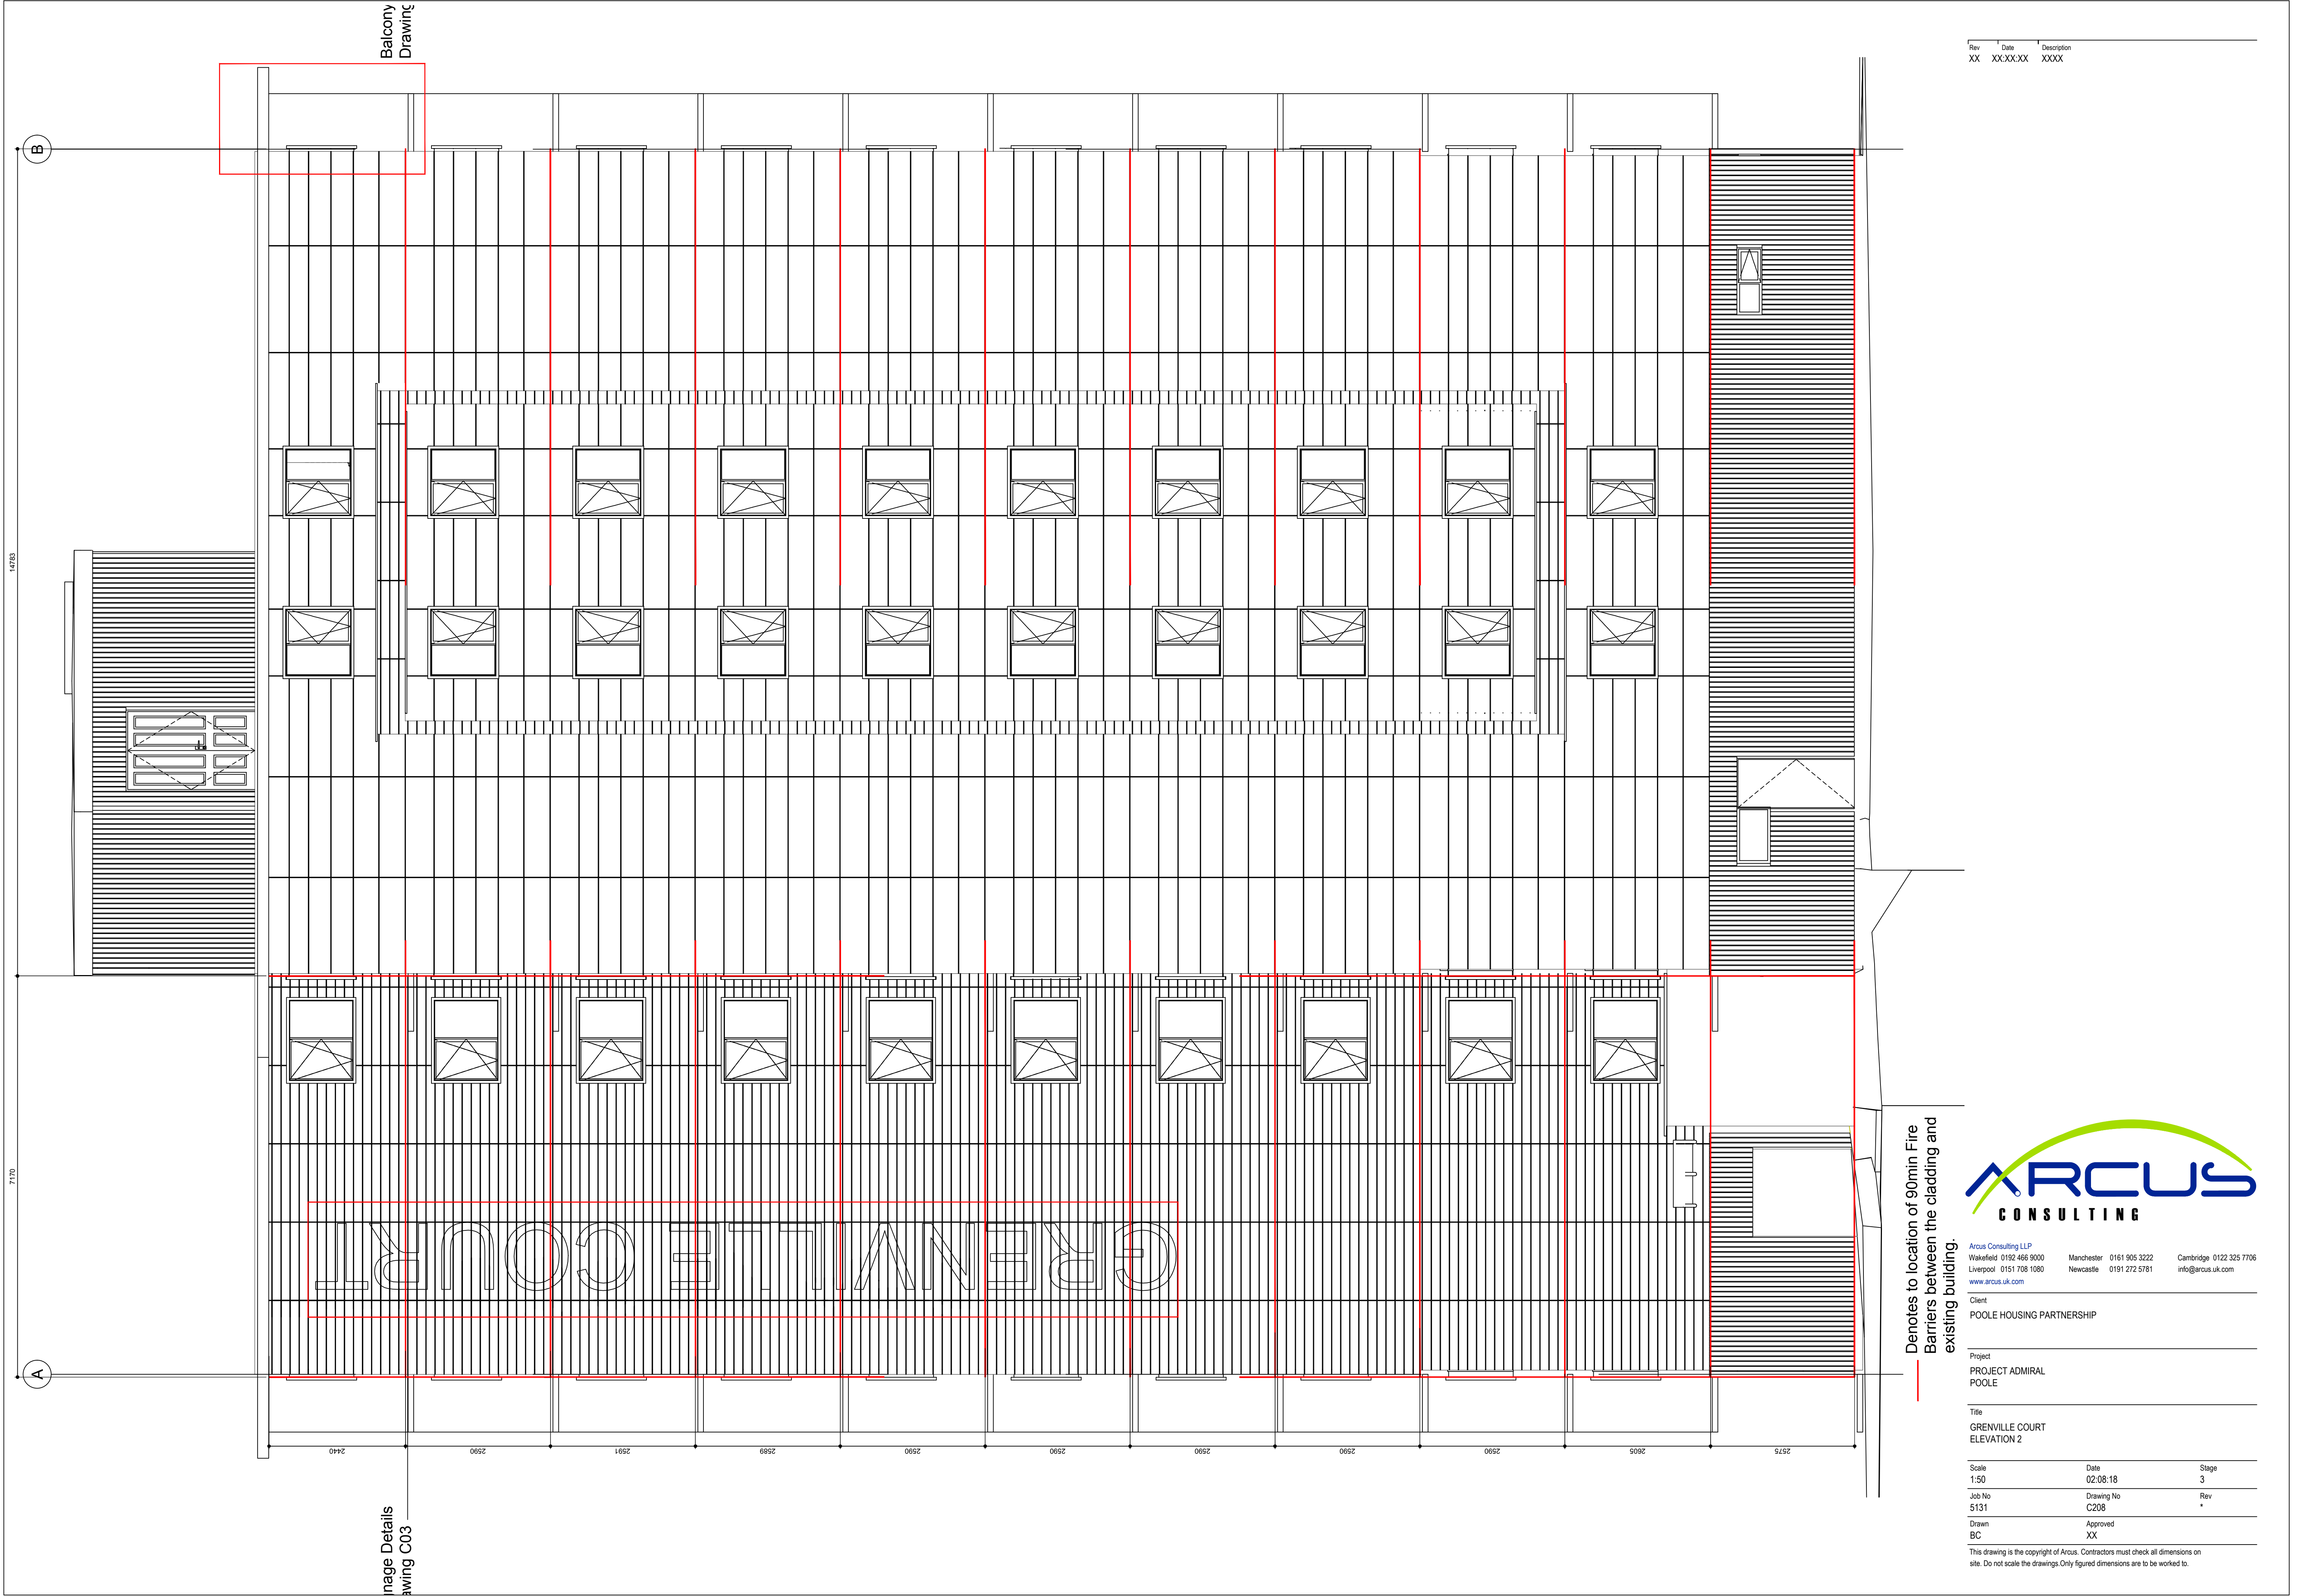

Balcony
Drawing

Image Details
Drawing C03

Denotes to location of 90min Fire
Barriers between the cladding and
existing building.



Arcus Consulting LLP
Wakefield 0192 466 9000
Liverpool 0151 708 1080
www.arcus.uk.com

Manchester 0161 905 3222
Newcastle 0191 272 5781

Cambridge 0122 325 7706
info@arcus.uk.com

Client
POOLE HOUSING PARTNERSHIP

Project
PROJECT ADMIRAL
POOLE

Title
GRENVILLE COURT
ELEVATION 2

Scale 1:50	Date 02:08:18	Stage 3
Job No 5131	Drawing No C208	Rev *
Drawn BC	Approved XX	

This drawing is the copyright of Arcus. Contractors must check all dimensions on site. Do not scale the drawings. Only figured dimensions are to be worked to.