


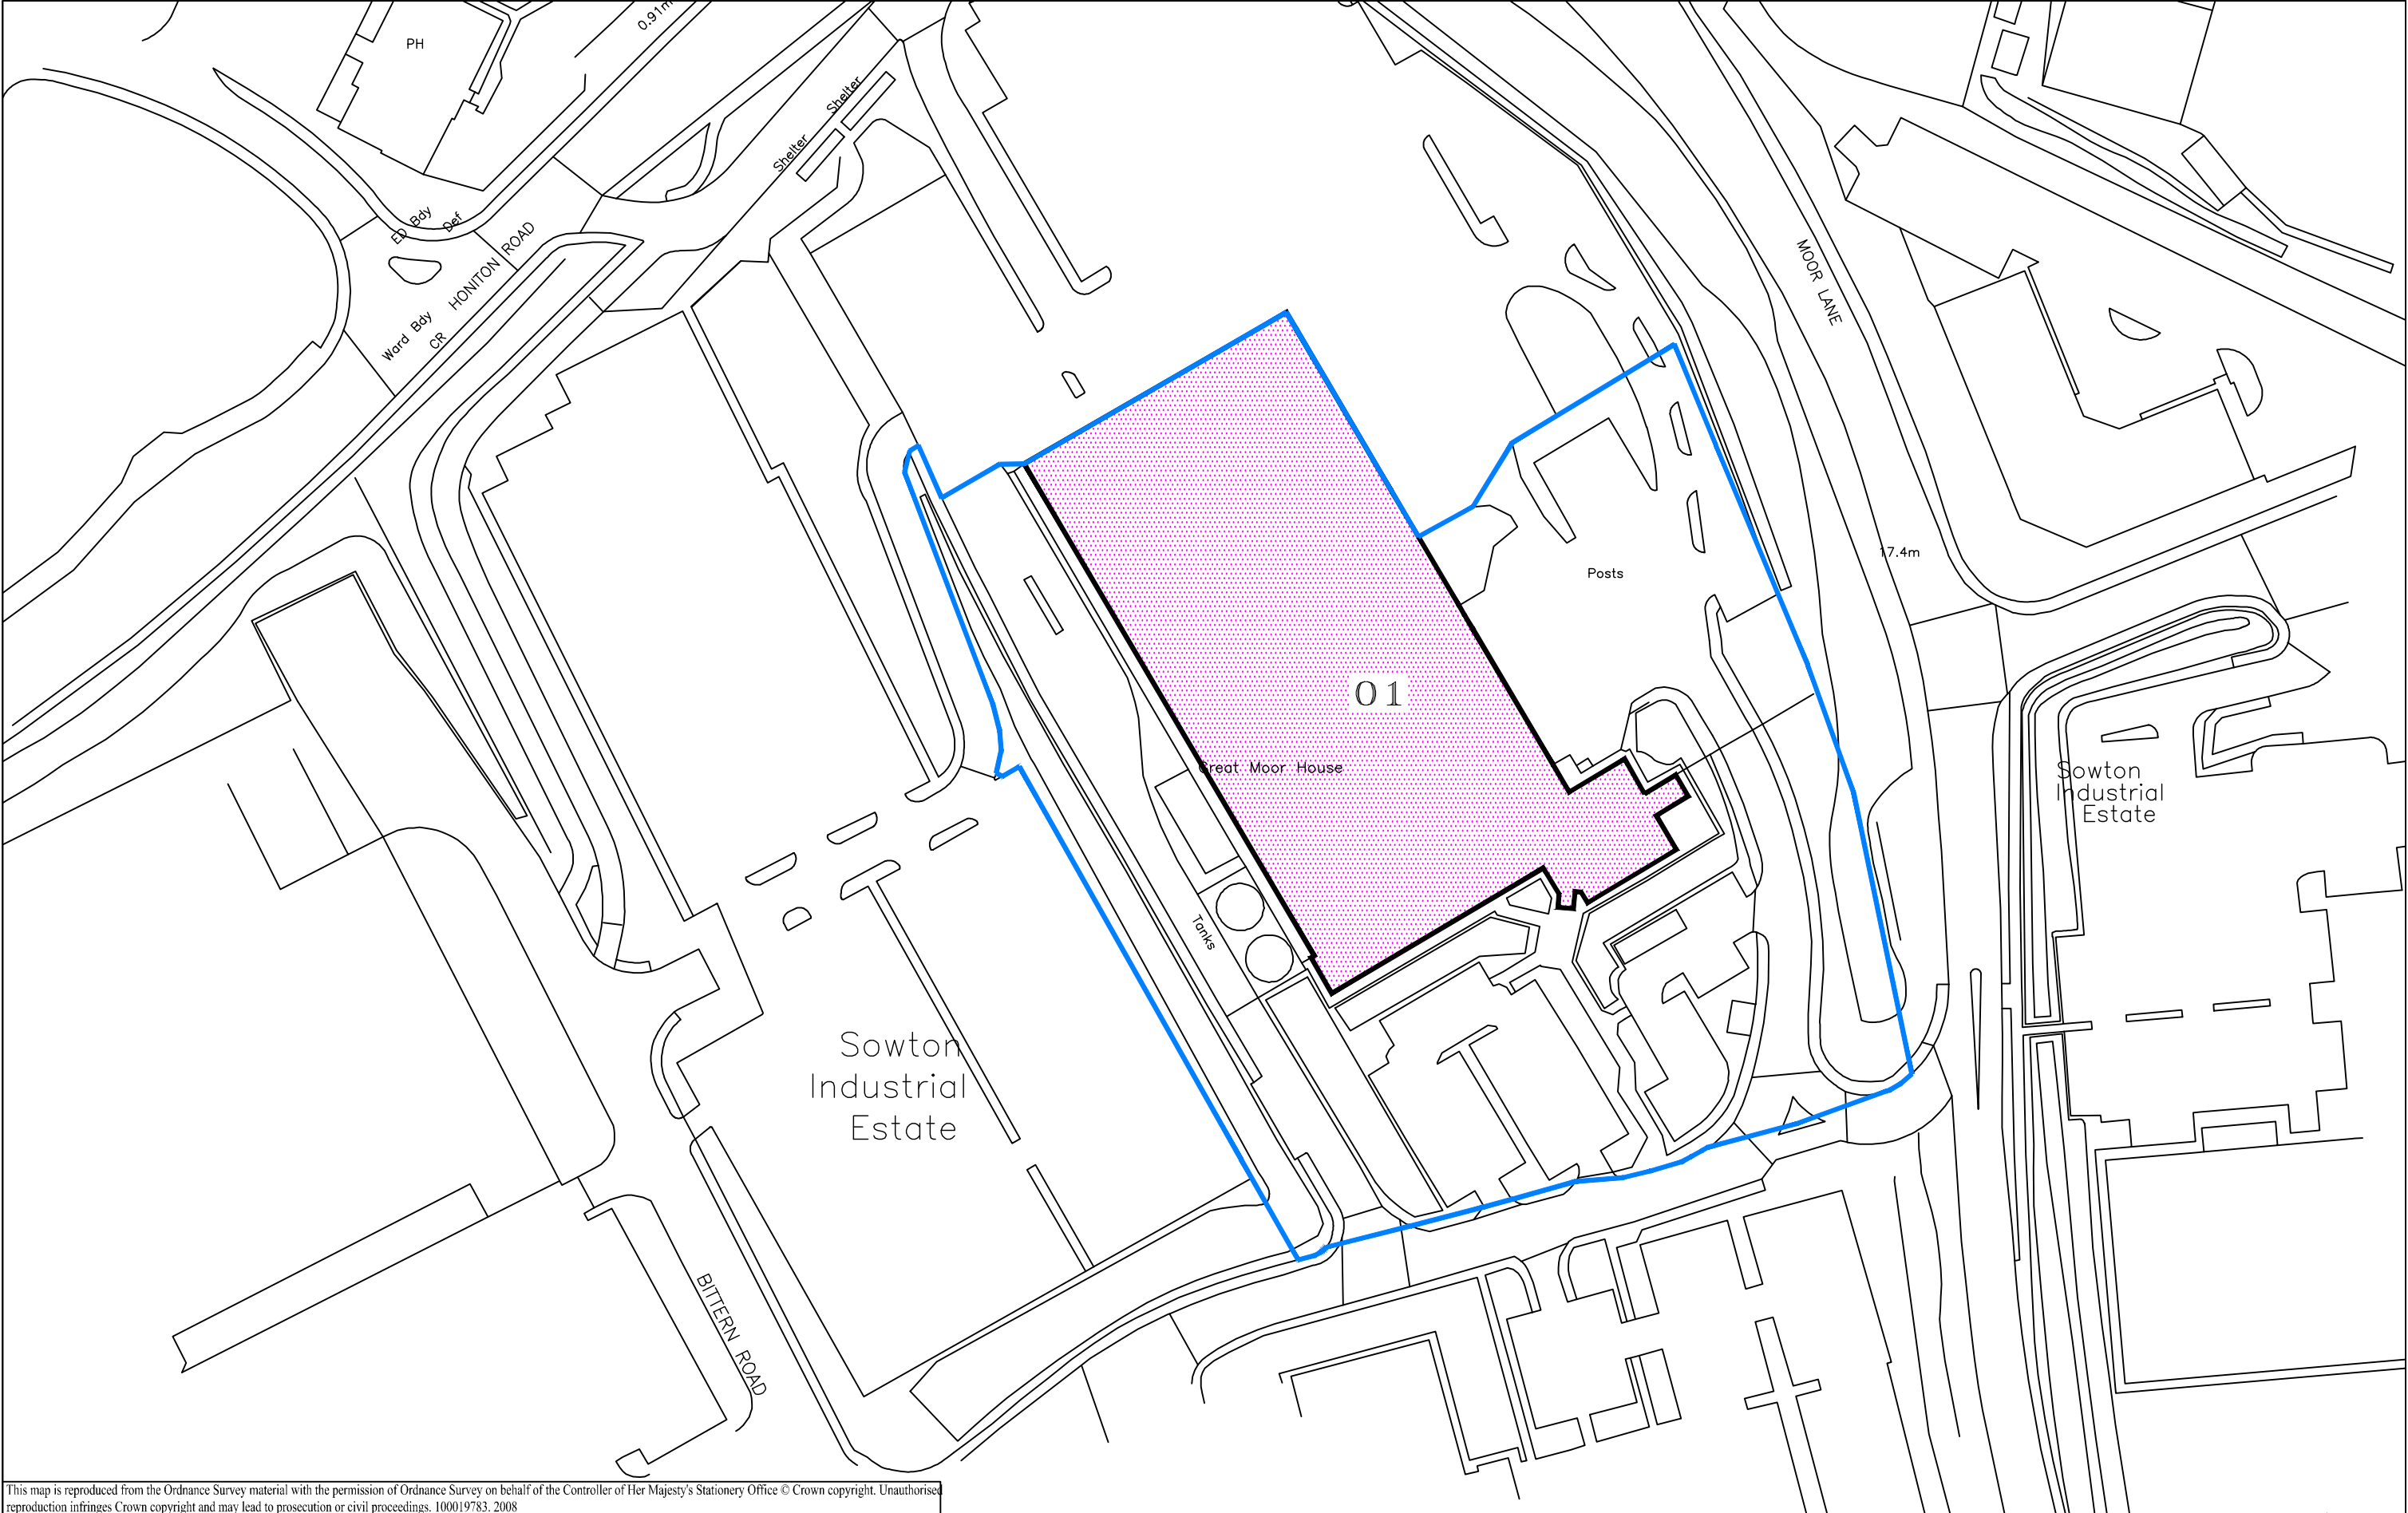

This map is reproduced from the Ordnance Survey material with the permission of Ordnance Survey on behalf of the Controller of Her Majesty's Stationery Office © Crown copyright. Unauthorised reproduction infringes Crown copyright and may lead to prosecution or civil proceedings. 100019783, 2008





County Hall,
Topsham Road,
Exeter,
EX2 4QG
01392 384392



NPS South West
Capital Court
Bittern Road
Sowton
Exeter
EX2 7FW
01392 351042

B.I.S. No.	3422	DCSF No	Name Great Moor House Heritage & Information Centre	
Address		Dept. CYPs		Drawn by CP
Great Moor House Heritage & Information Centre		Tel: 01392 384253		Date Nov 10
Bittern Road		Scale 1:1000		Sheet OS 1 of 1
Sowton Estate, Exeter				
Devon EX2 7NL				

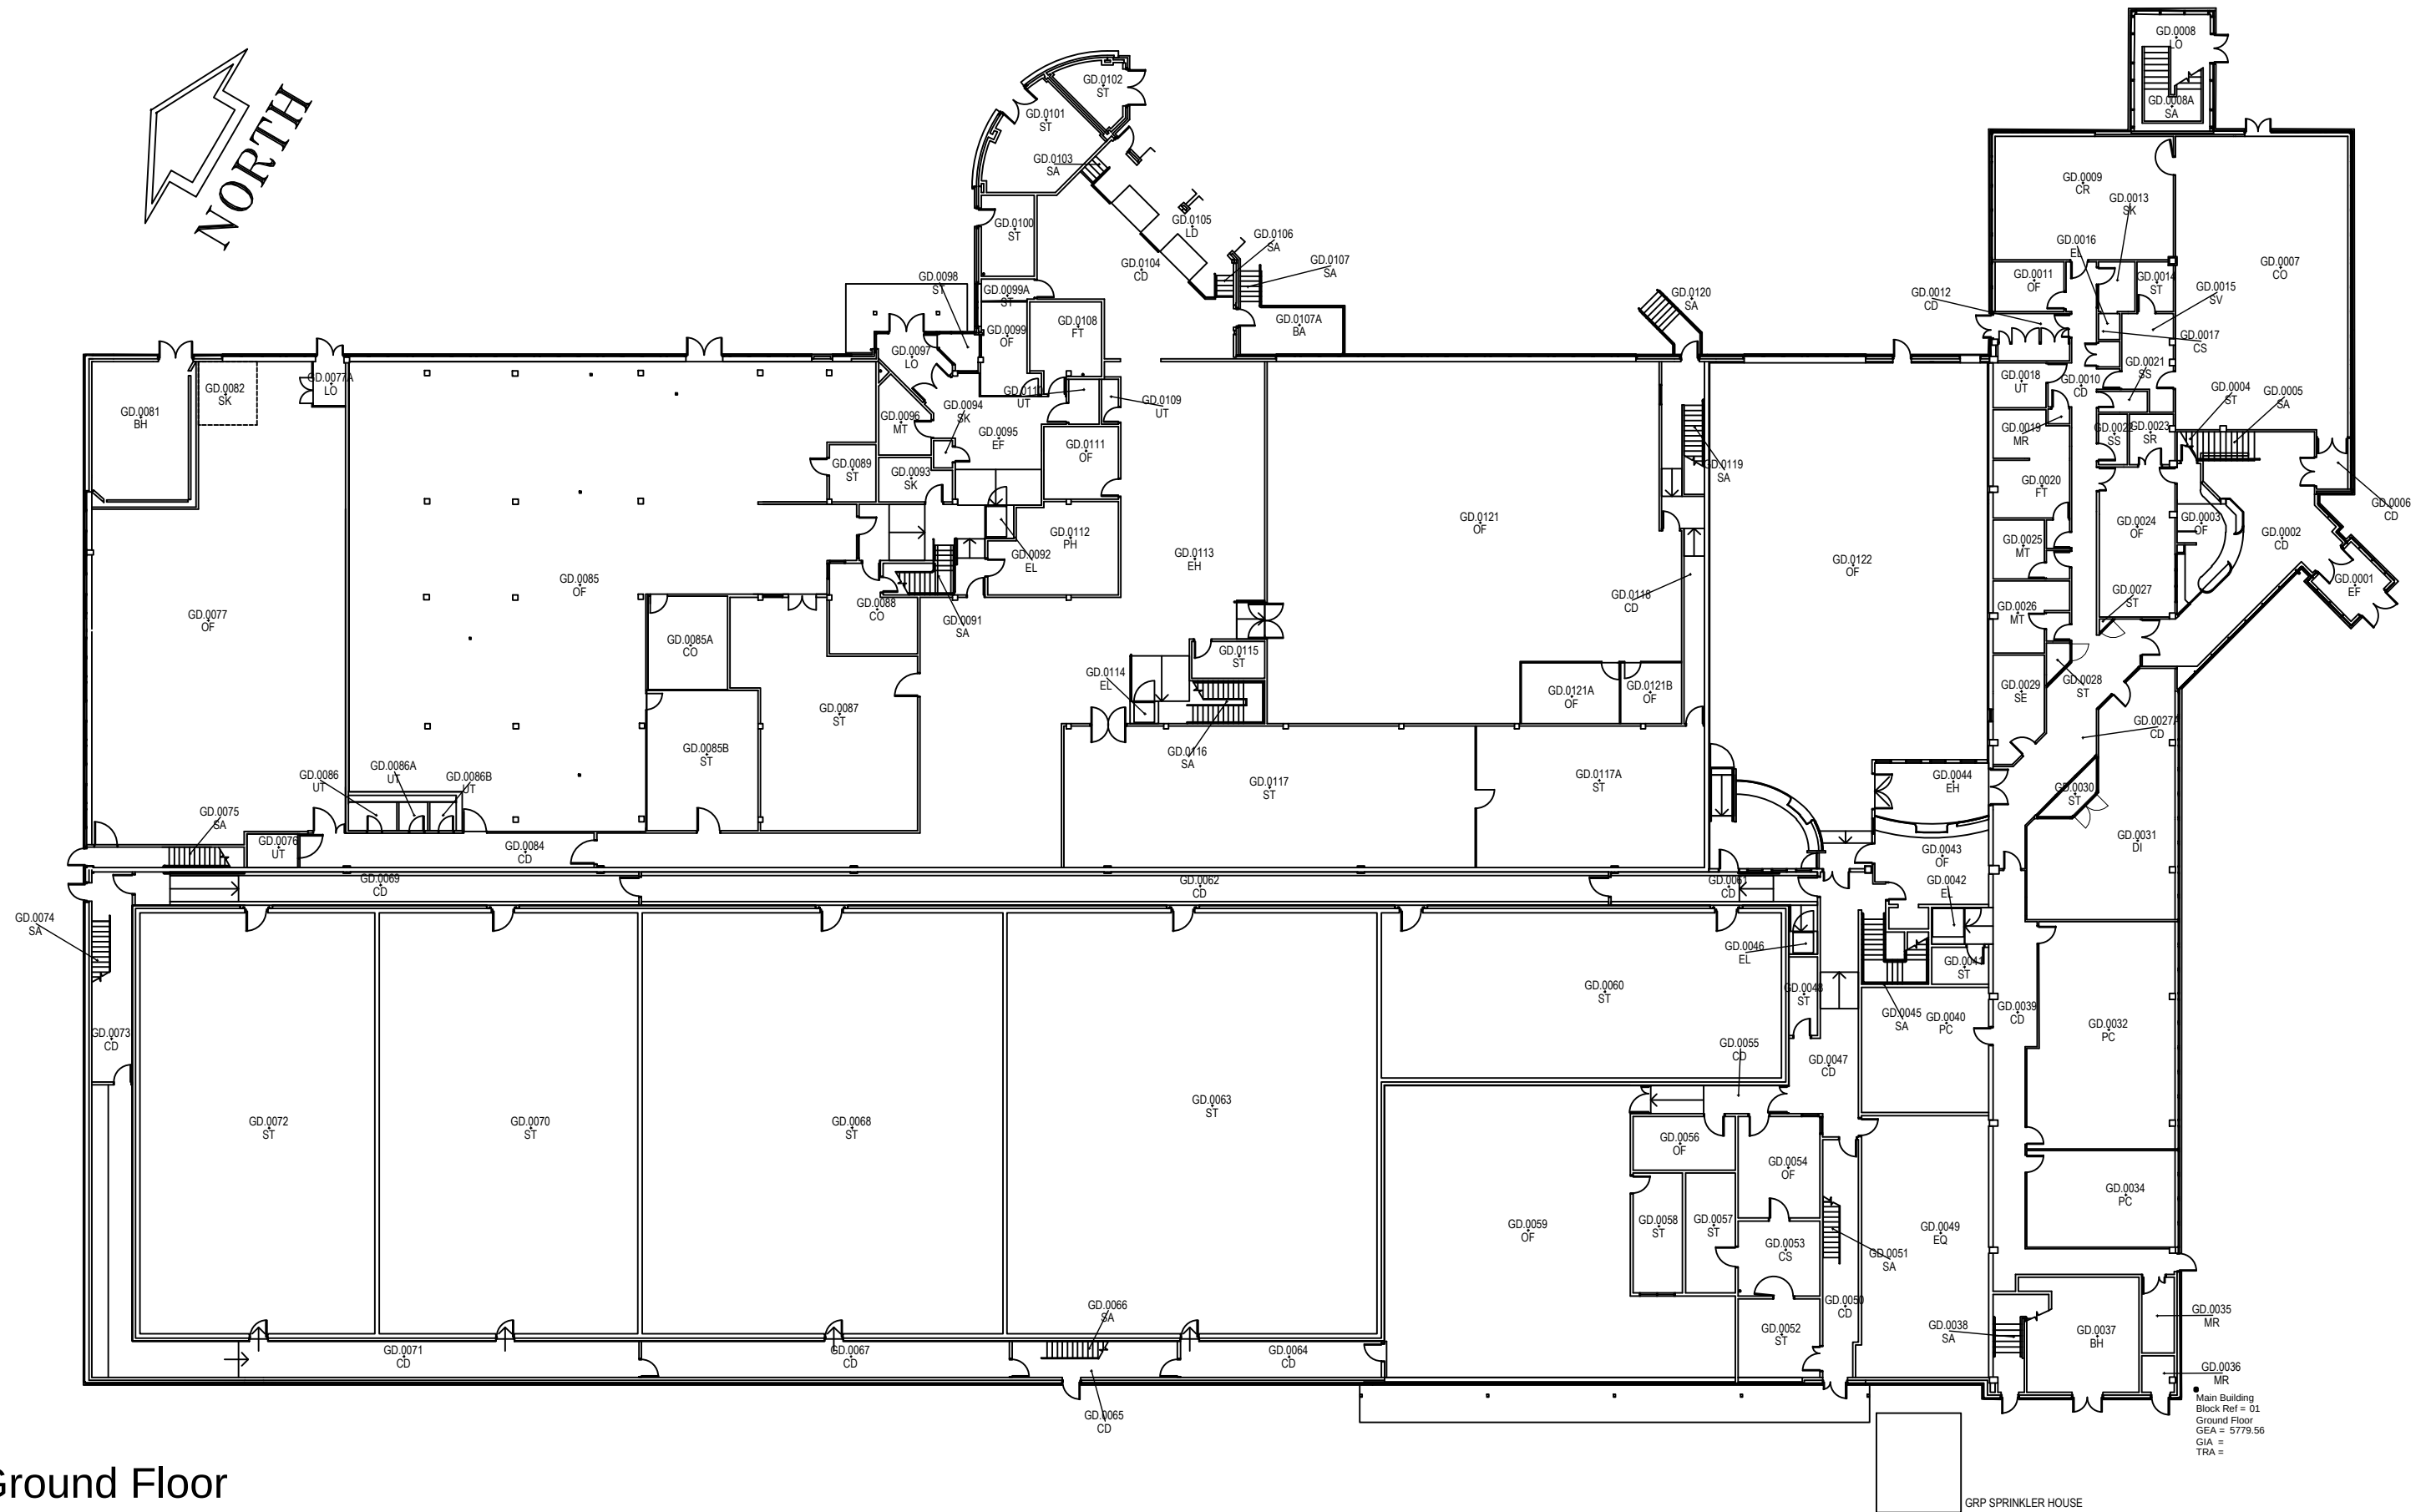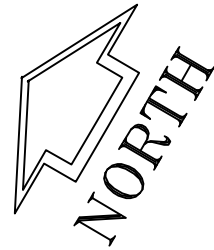

Ground Floor




County Hall,
Topsham Road,
Exeter,
EX2 4QG
01392 384392



NPS South West
Capital Court
Bittern Road
Sowton
Exeter
EX2 7FW
01392 351042

B.I.S. No.	3422	DCSF No	Name Great Moor House Heritage & Information Centre			
Address Great Moor House Heritage & Information Centre Bittern Road Sowton Estate, Exeter Devon EX2 7NL			Dept.	CYPS	Drawn by	CP
			Tel:	01392 384253	Date	Nov 10
			Scale	NTS	Sheet	FP 2 of 2

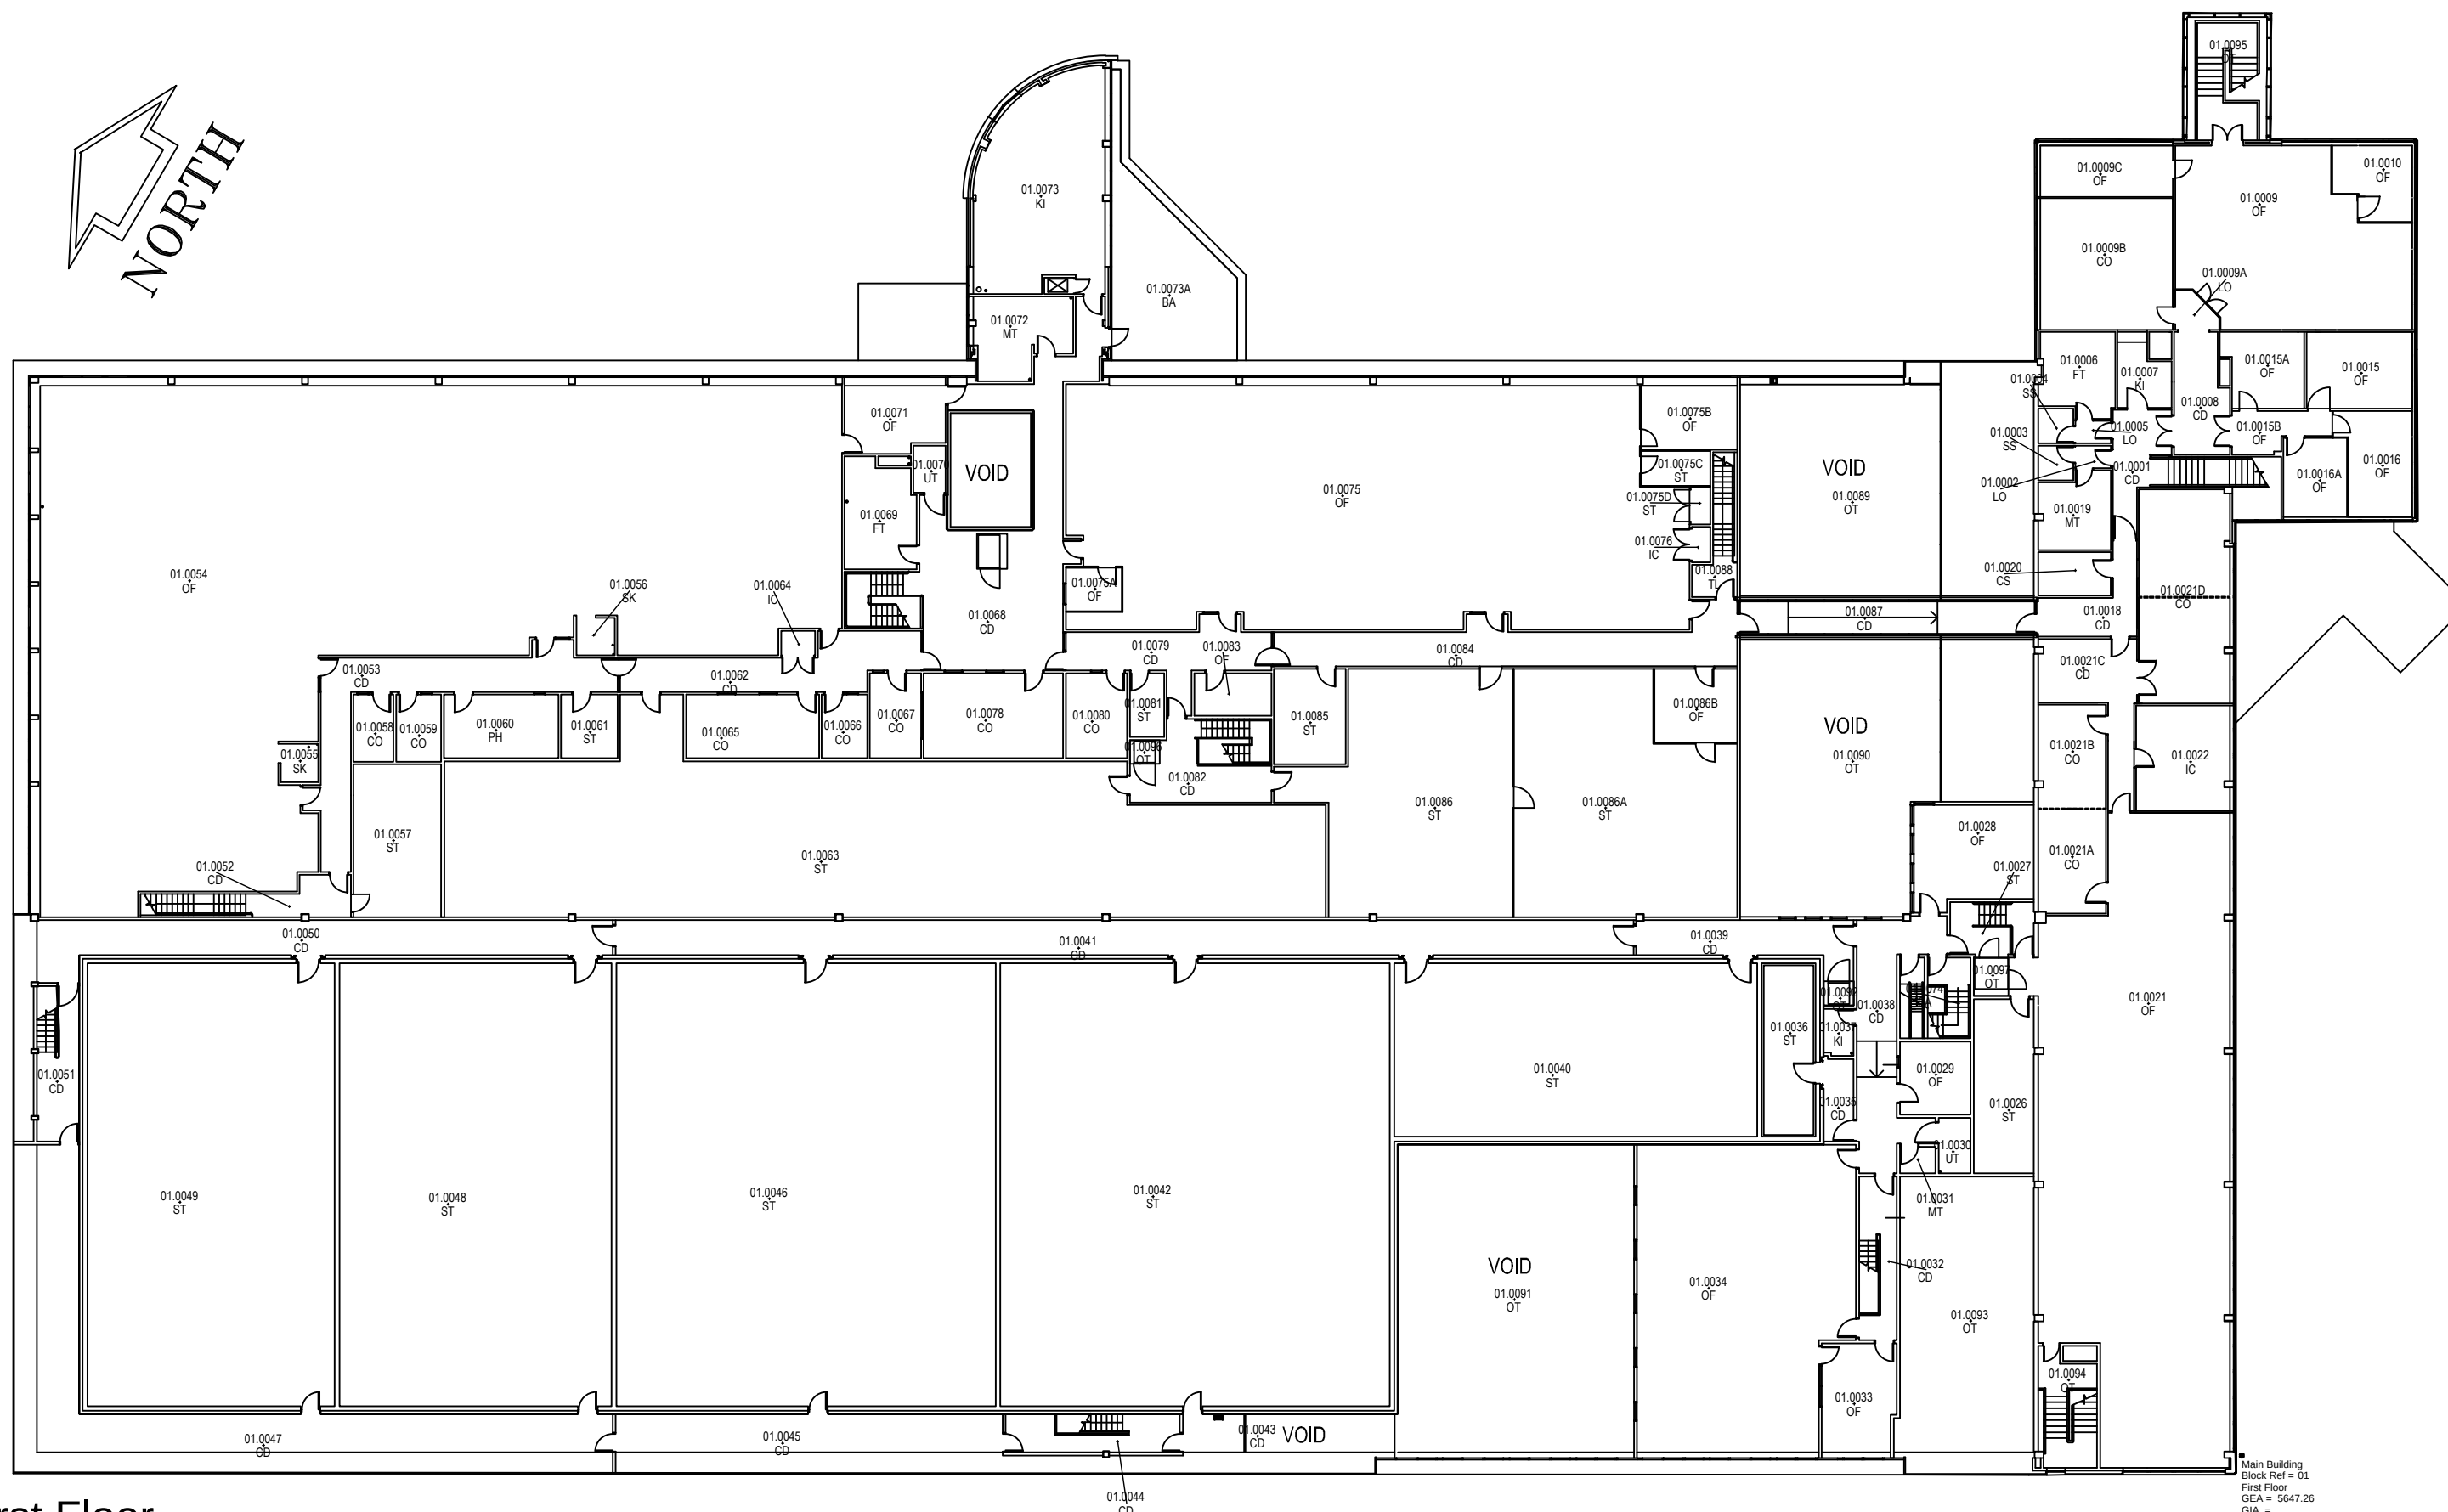

Main Building
 Block Ref =
 First Floor
 GEA = 5647
 GIA =
 TRA =