


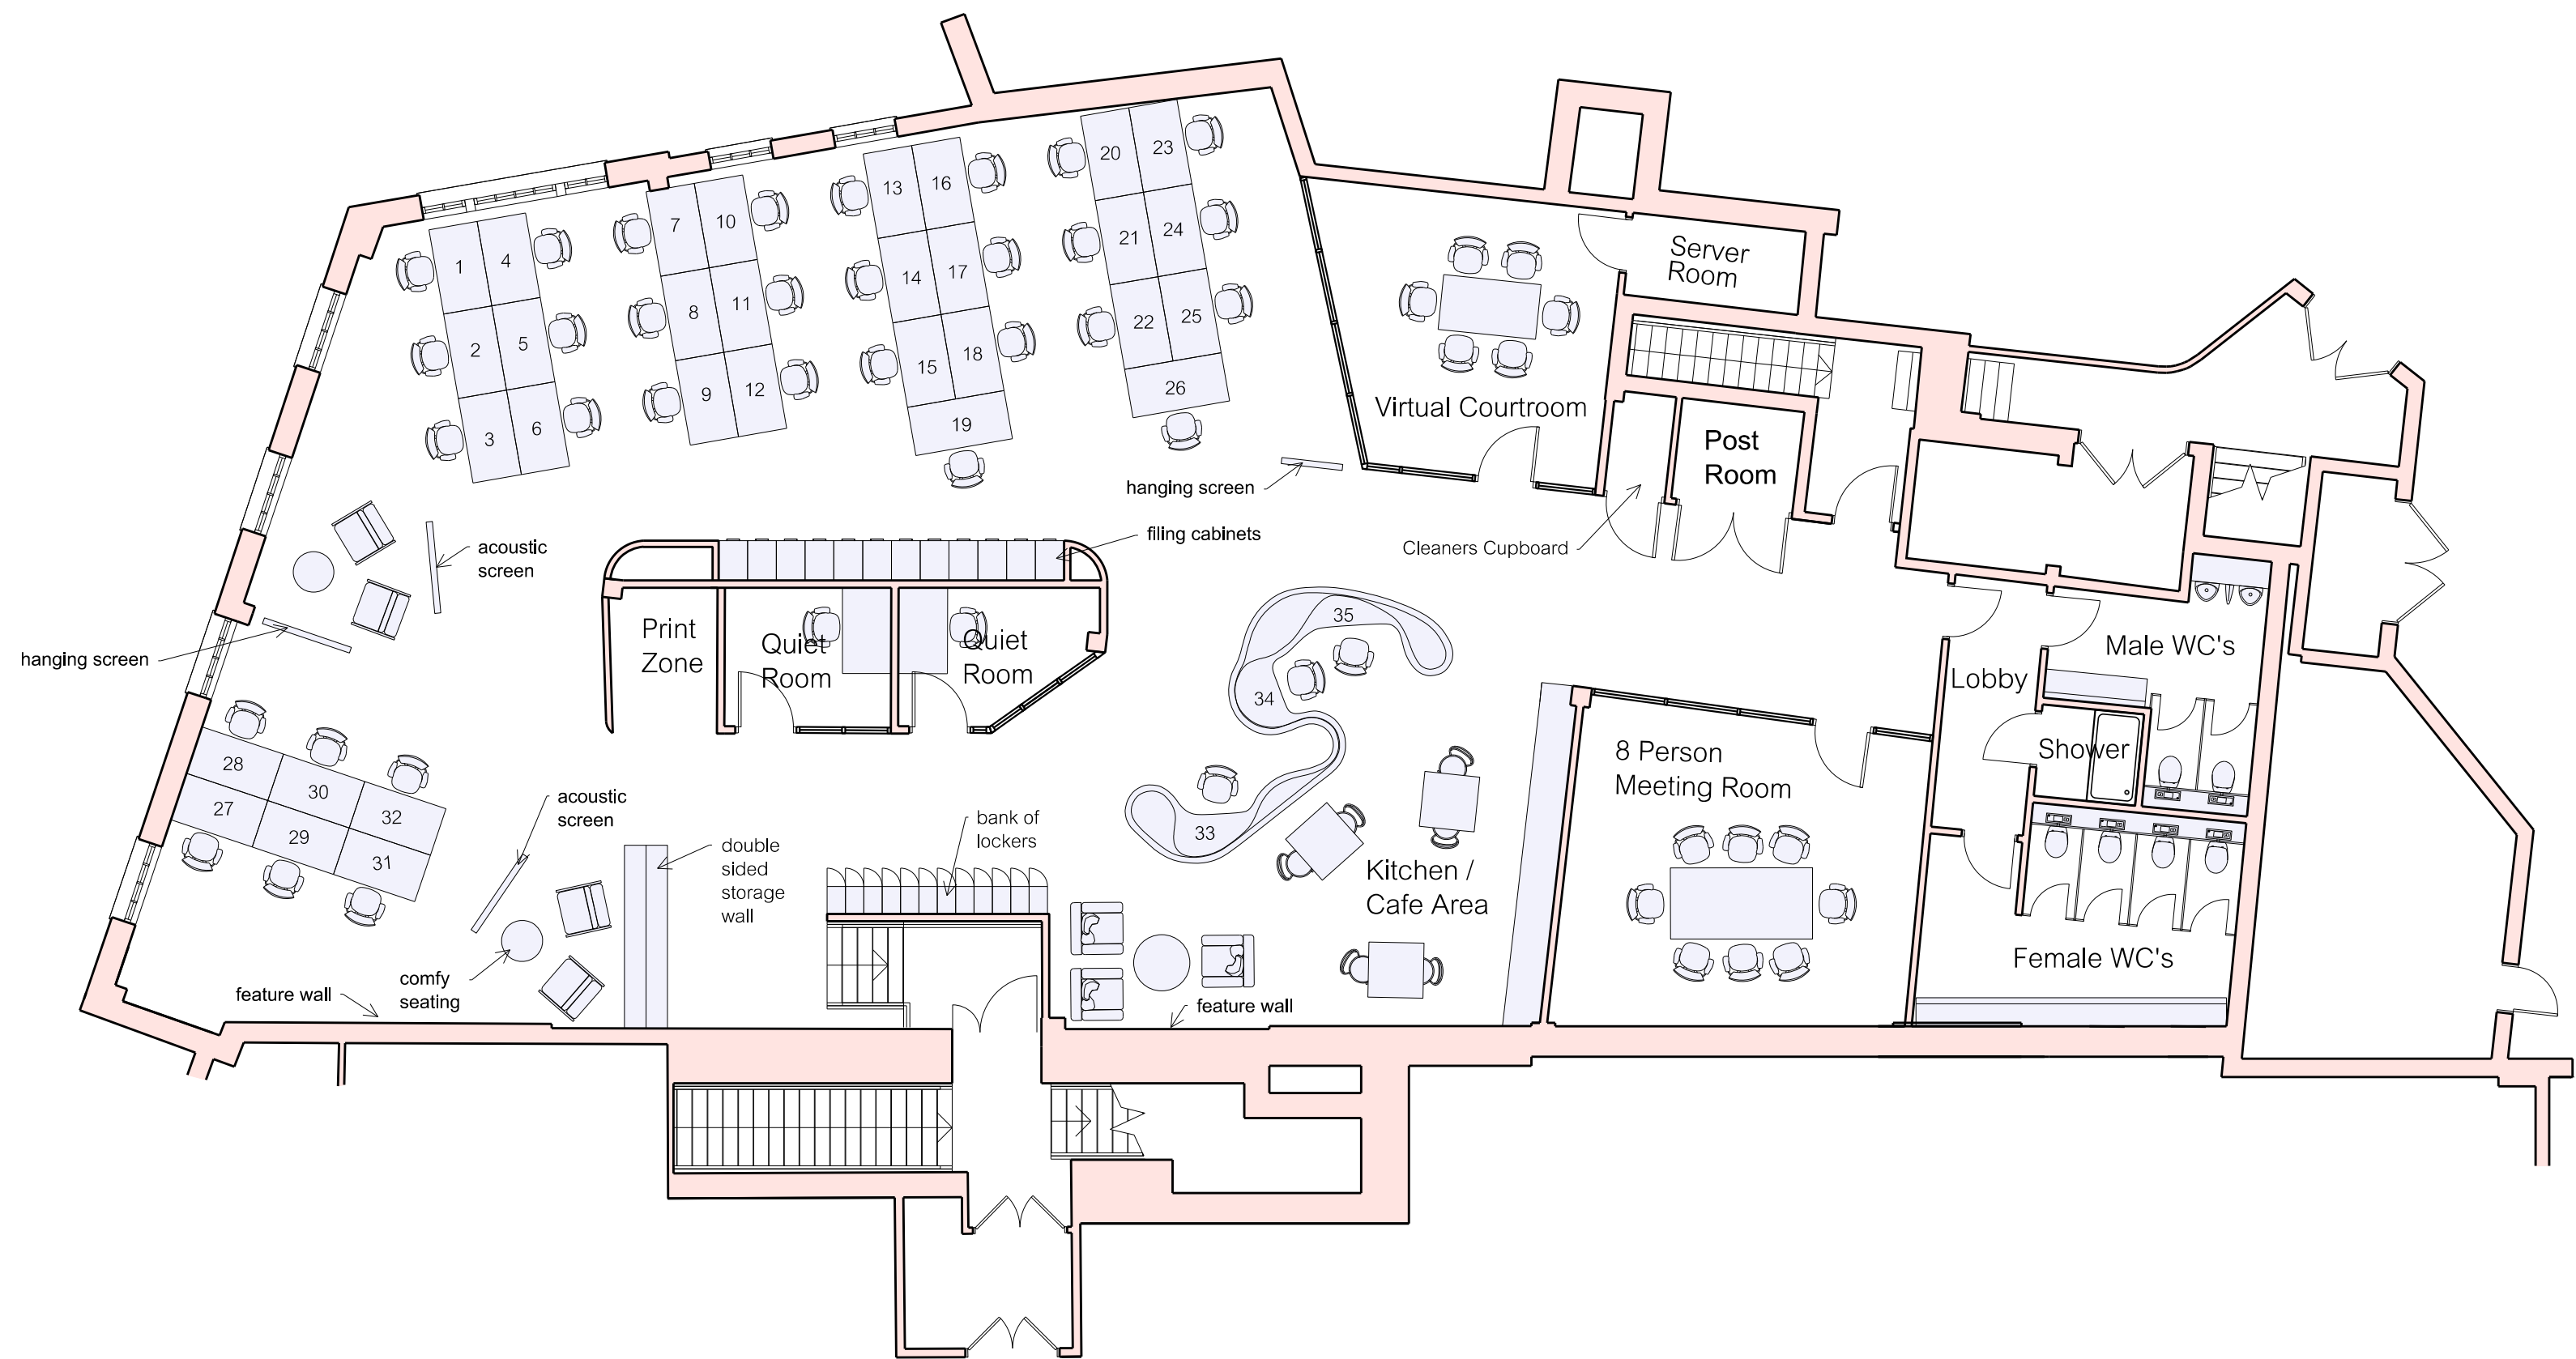

Proposed Ground Floor



Proposed First Floor

