


Rev	Date	Description
XX	XX:XX:XX	XXXX

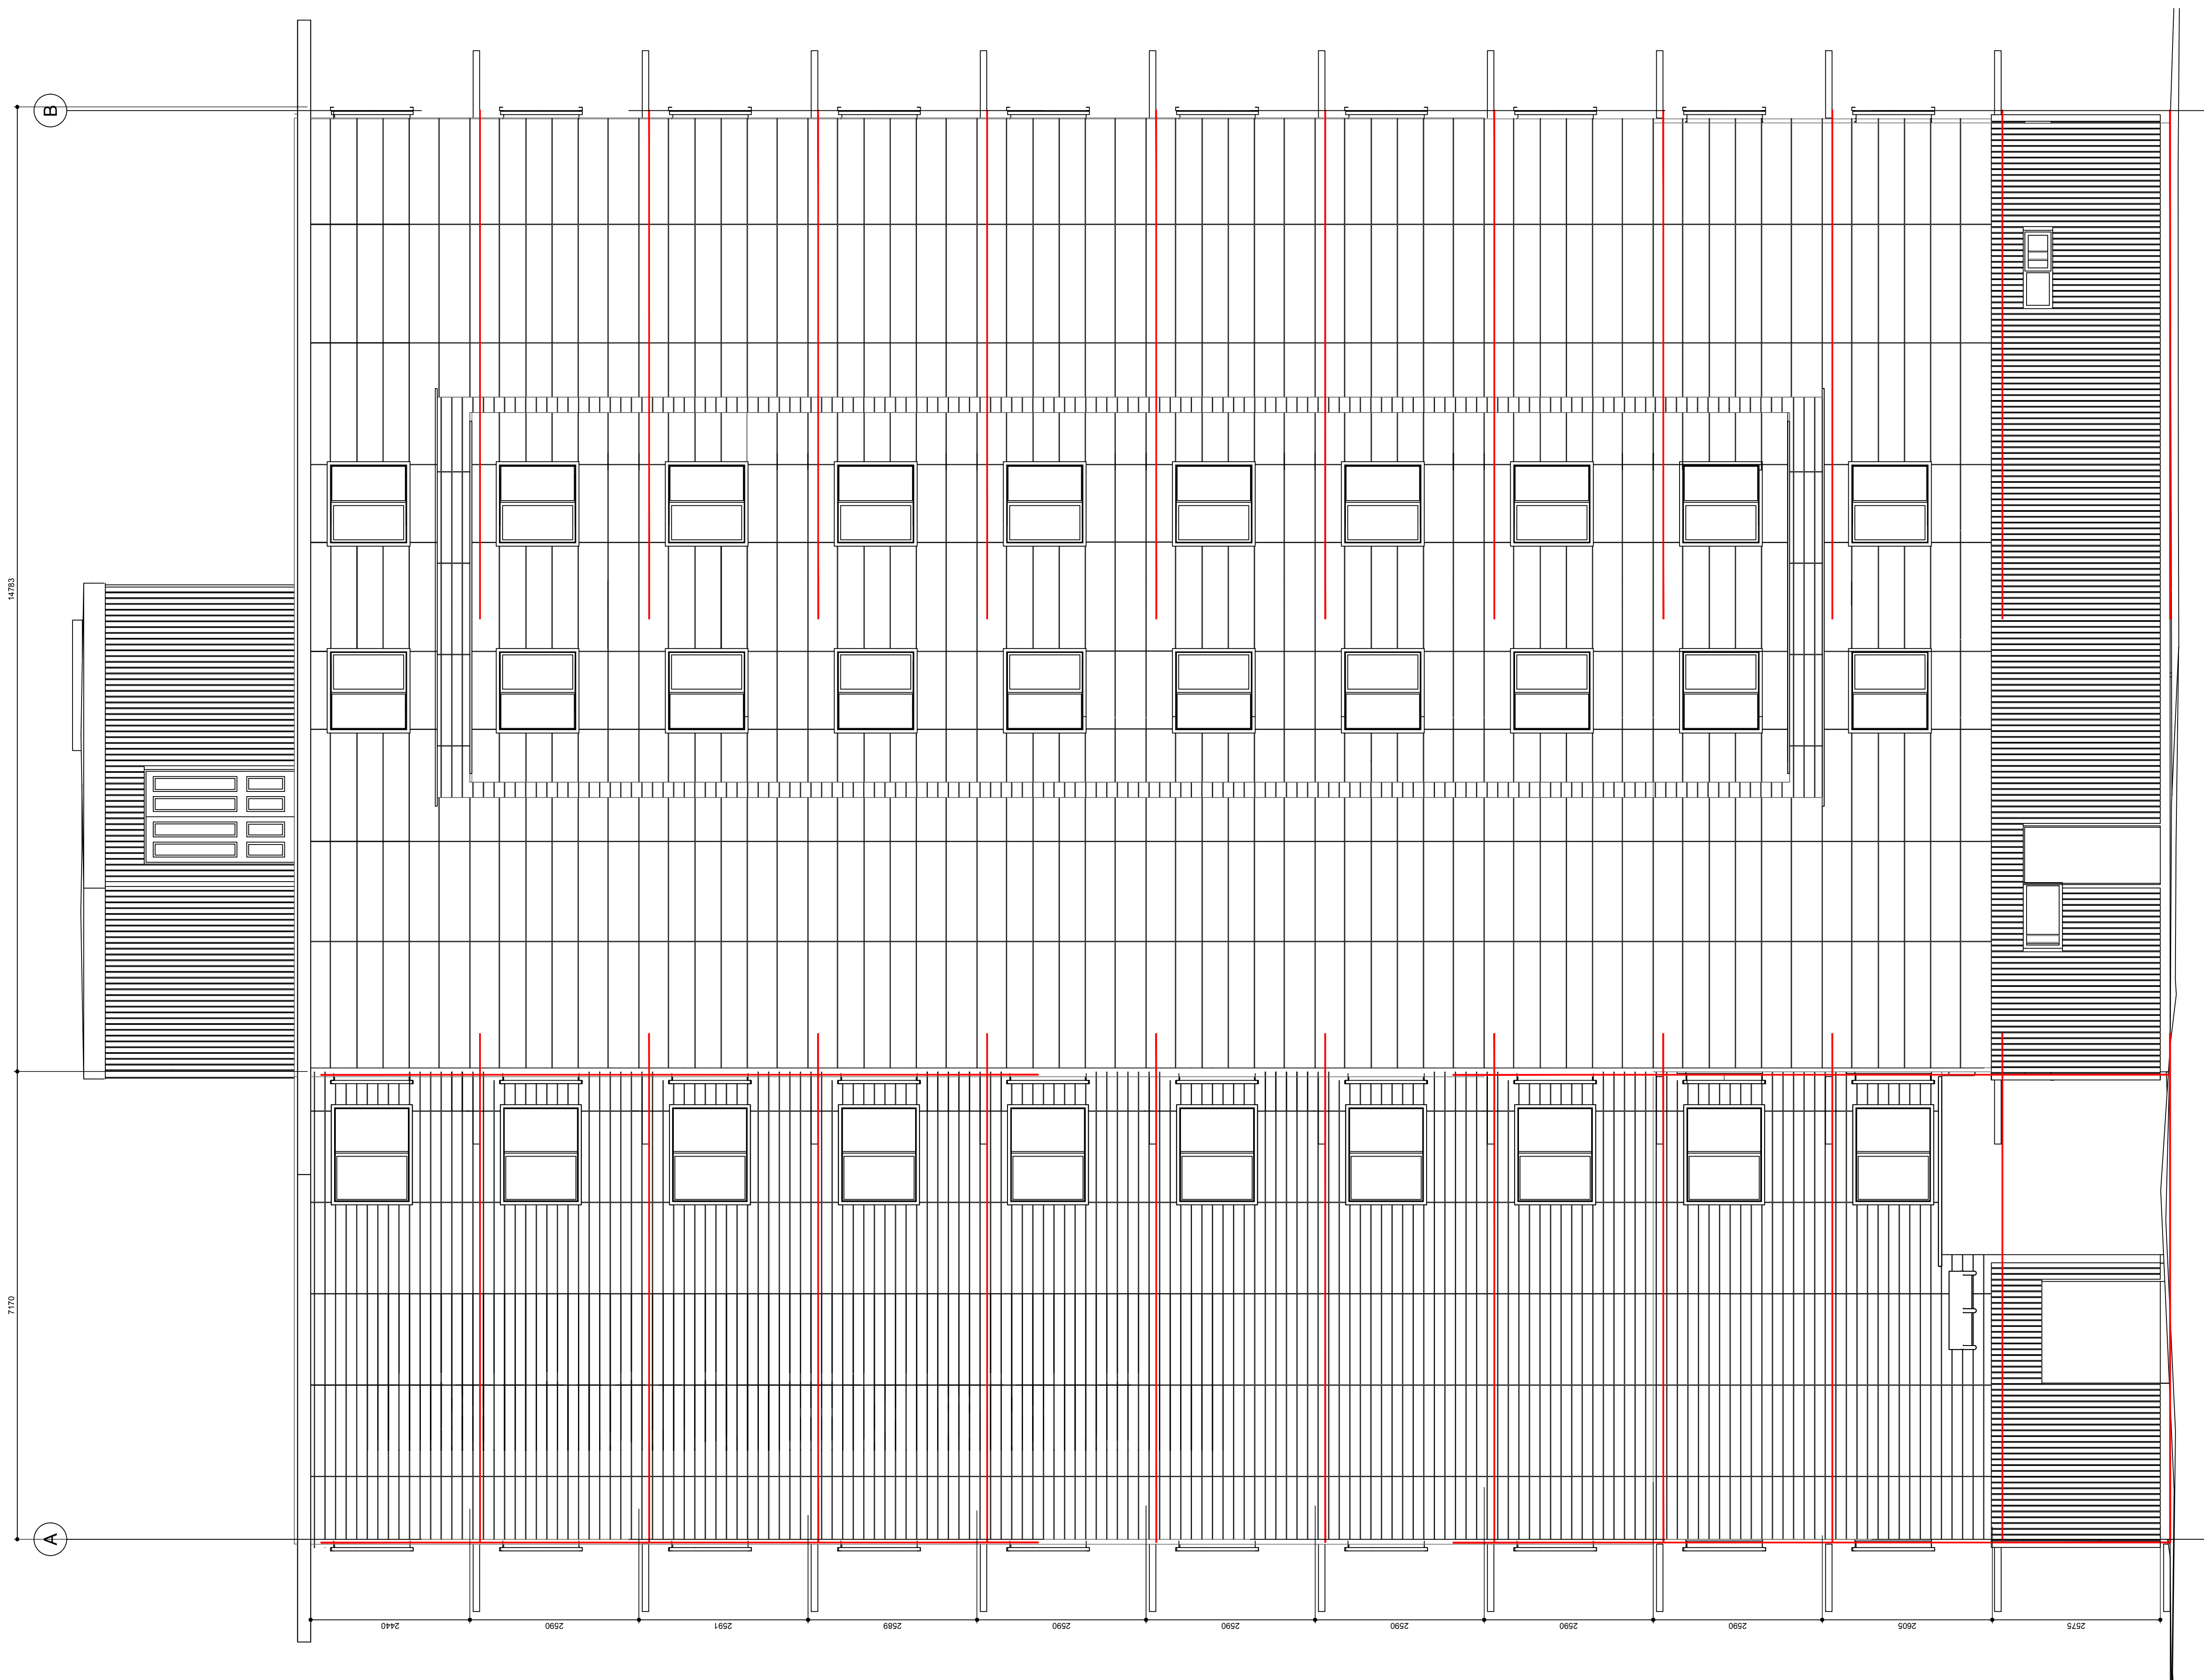

Arcus Consulting LLP

Wakefield 0192 466 9000	Manchester 0161 905 3222	Cambridge 0122 325 7706
Liverpool 0151 708 1080	Newcastle 0191 272 5781	info@arcus.uk.com

www.arcus.uk.com

Client
POOLE HOUSING PARTNERSHIP

Project
PROJECT ADMIRAL
POOLE

Title
RODNEY COURT
ELEVATION 2 FIRE BARRIERS

Scale 1:50	Date 02.08:18	Stage 3
Job No 5131	Drawing No C410	Rev *
Drawn BC	Approved XX	

This drawing is the copyright of Arcus. Contractors must check all dimensions on site. Do not scale the drawings. Only figured dimensions are to be worked to.