
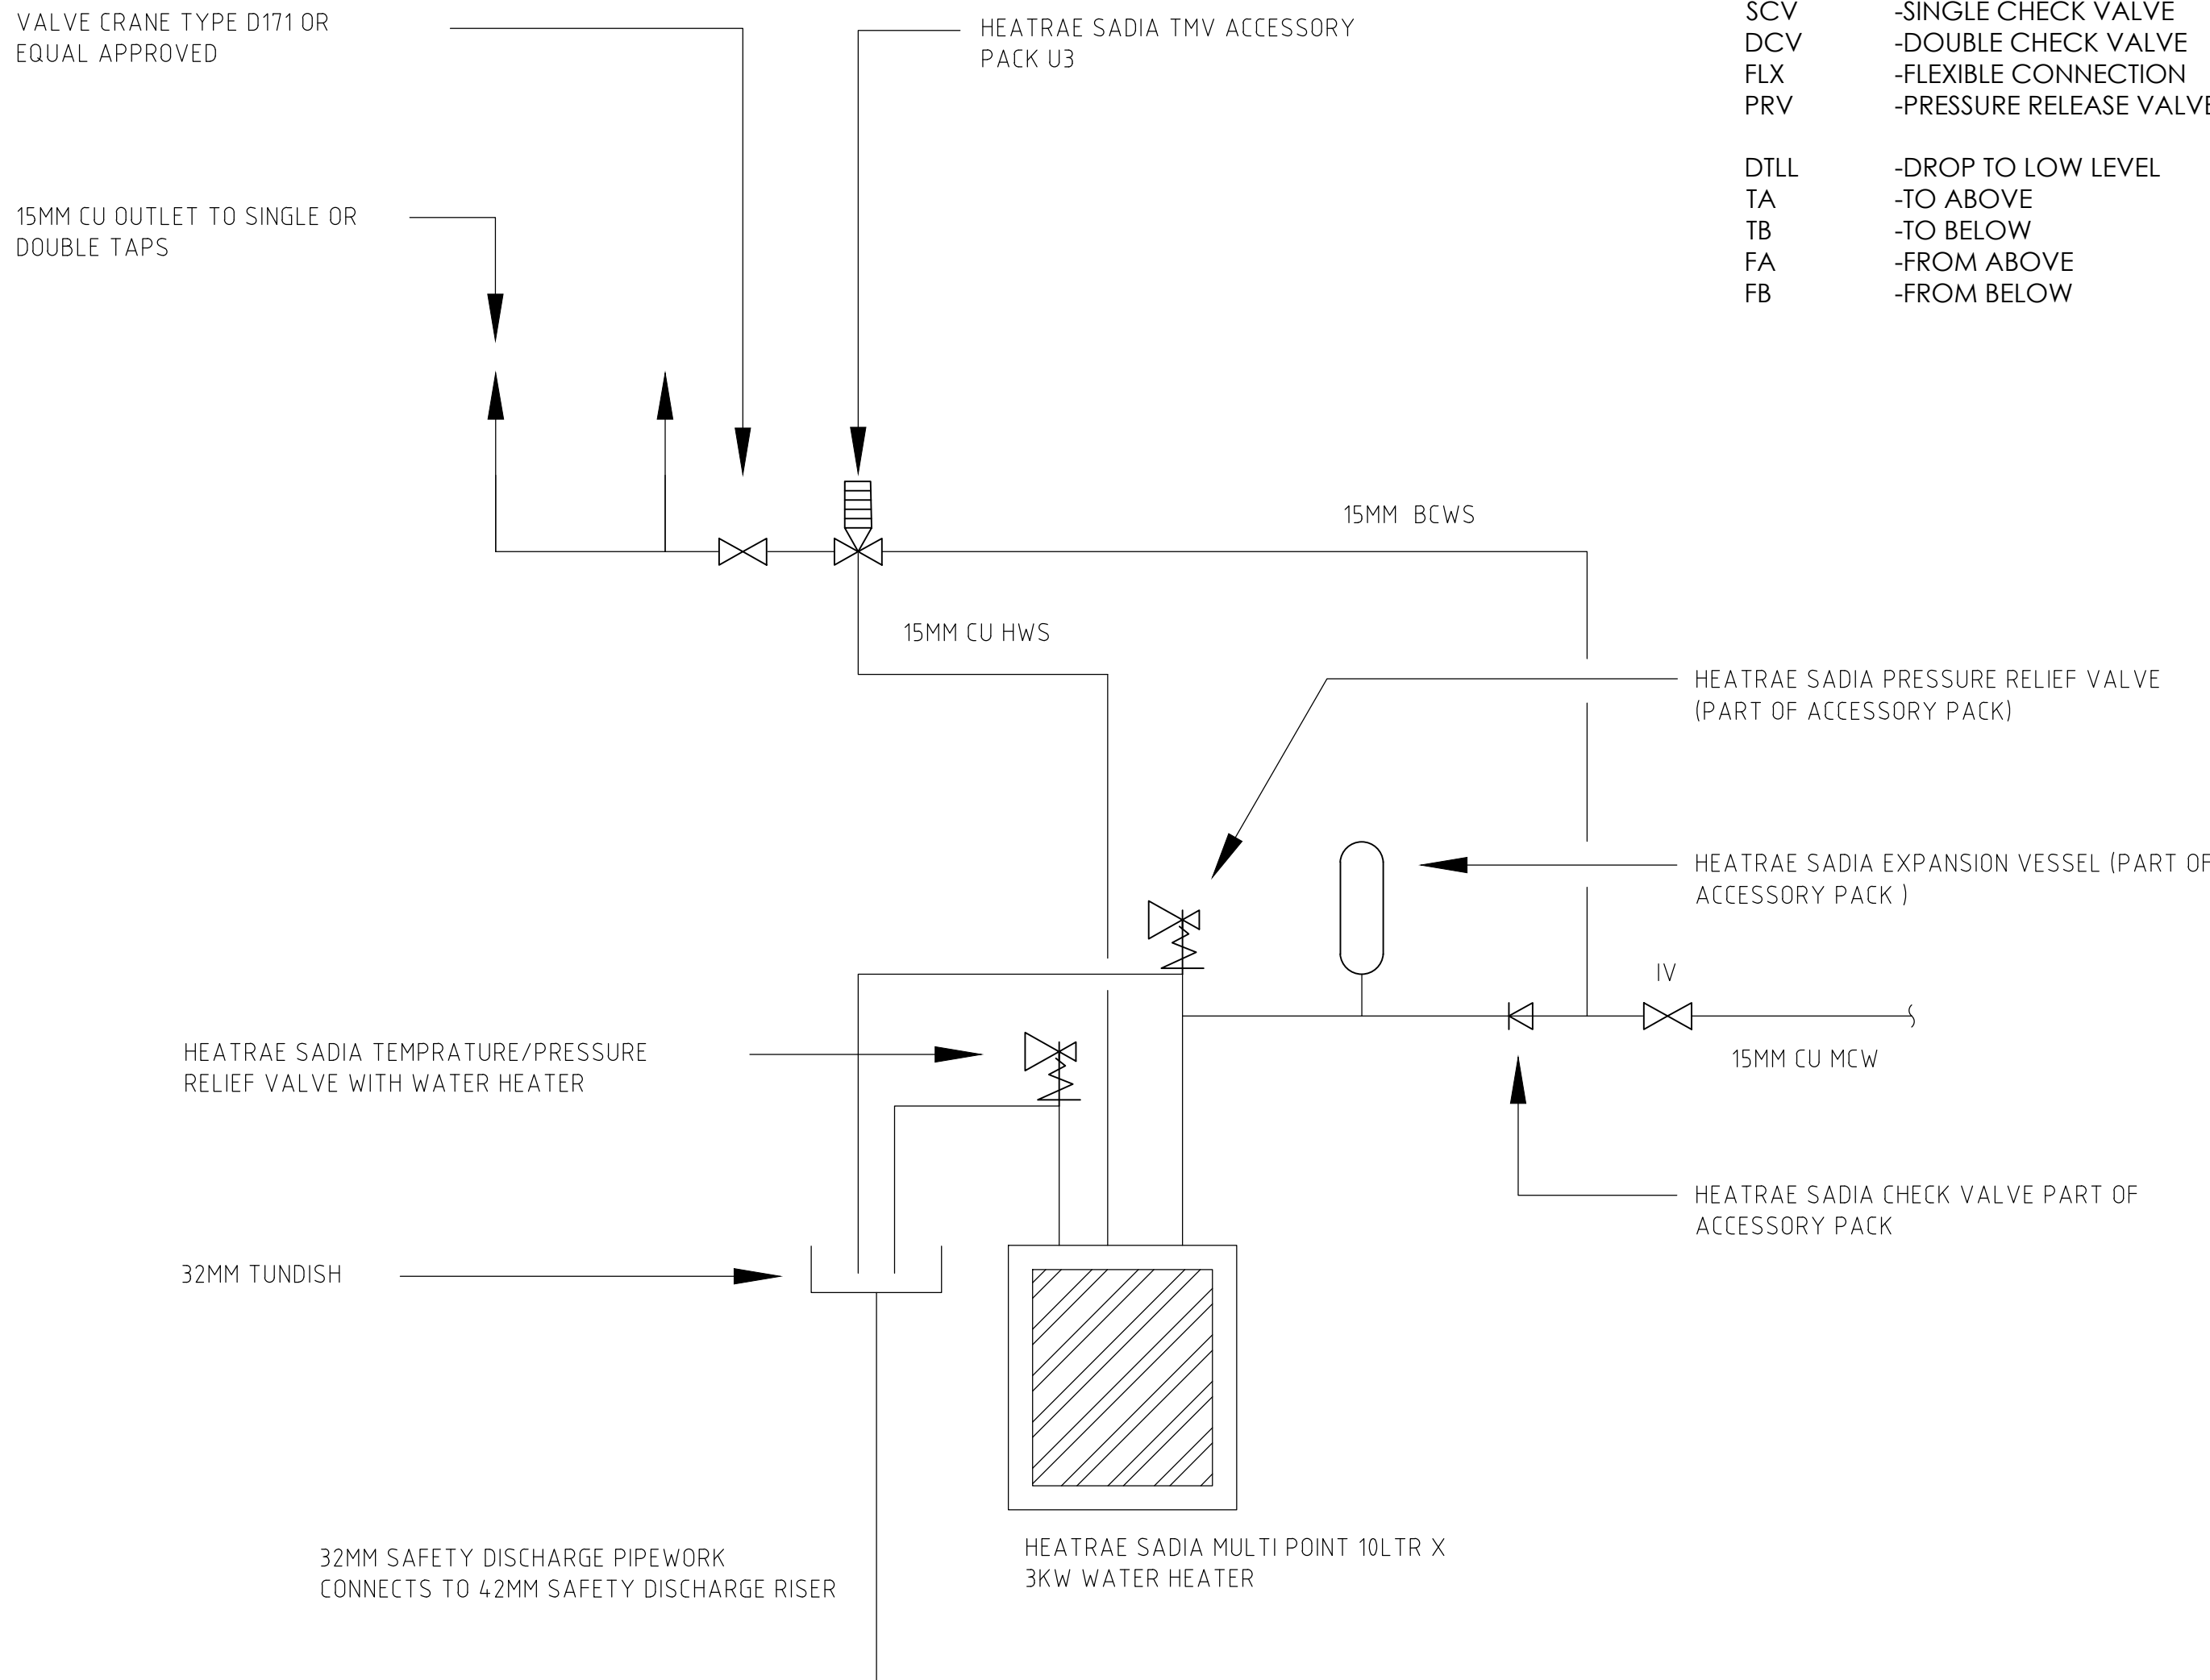
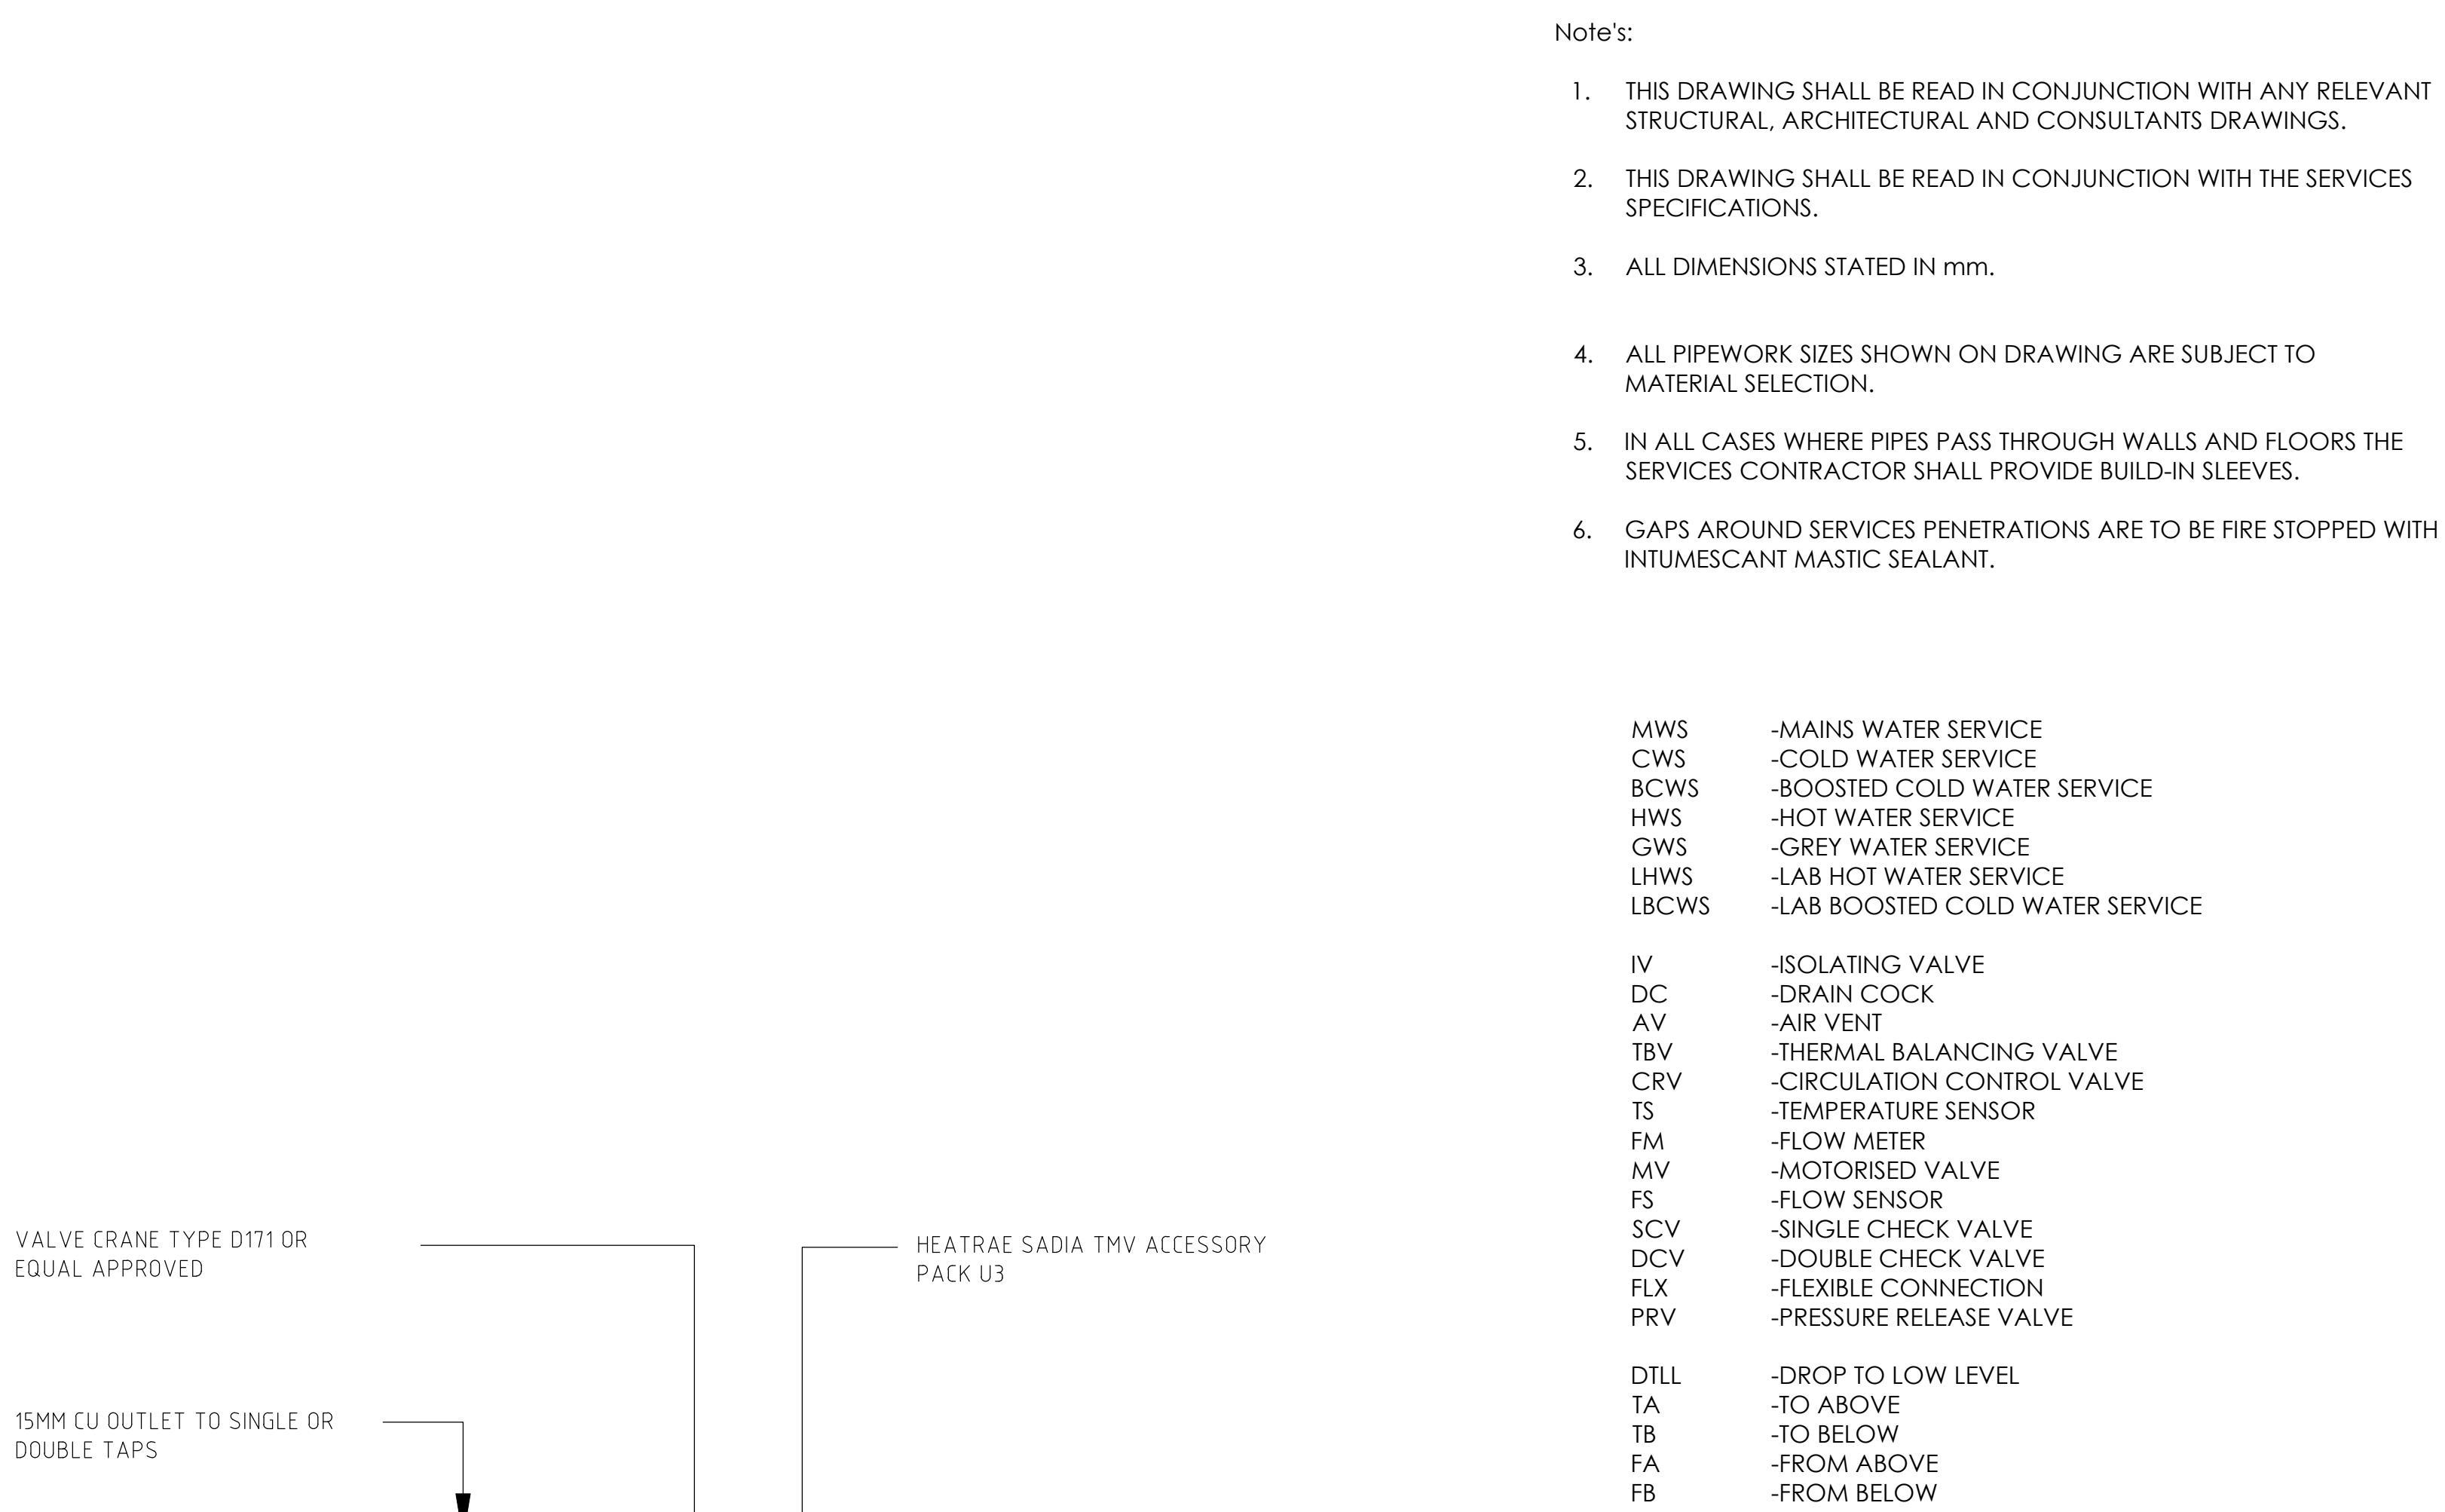


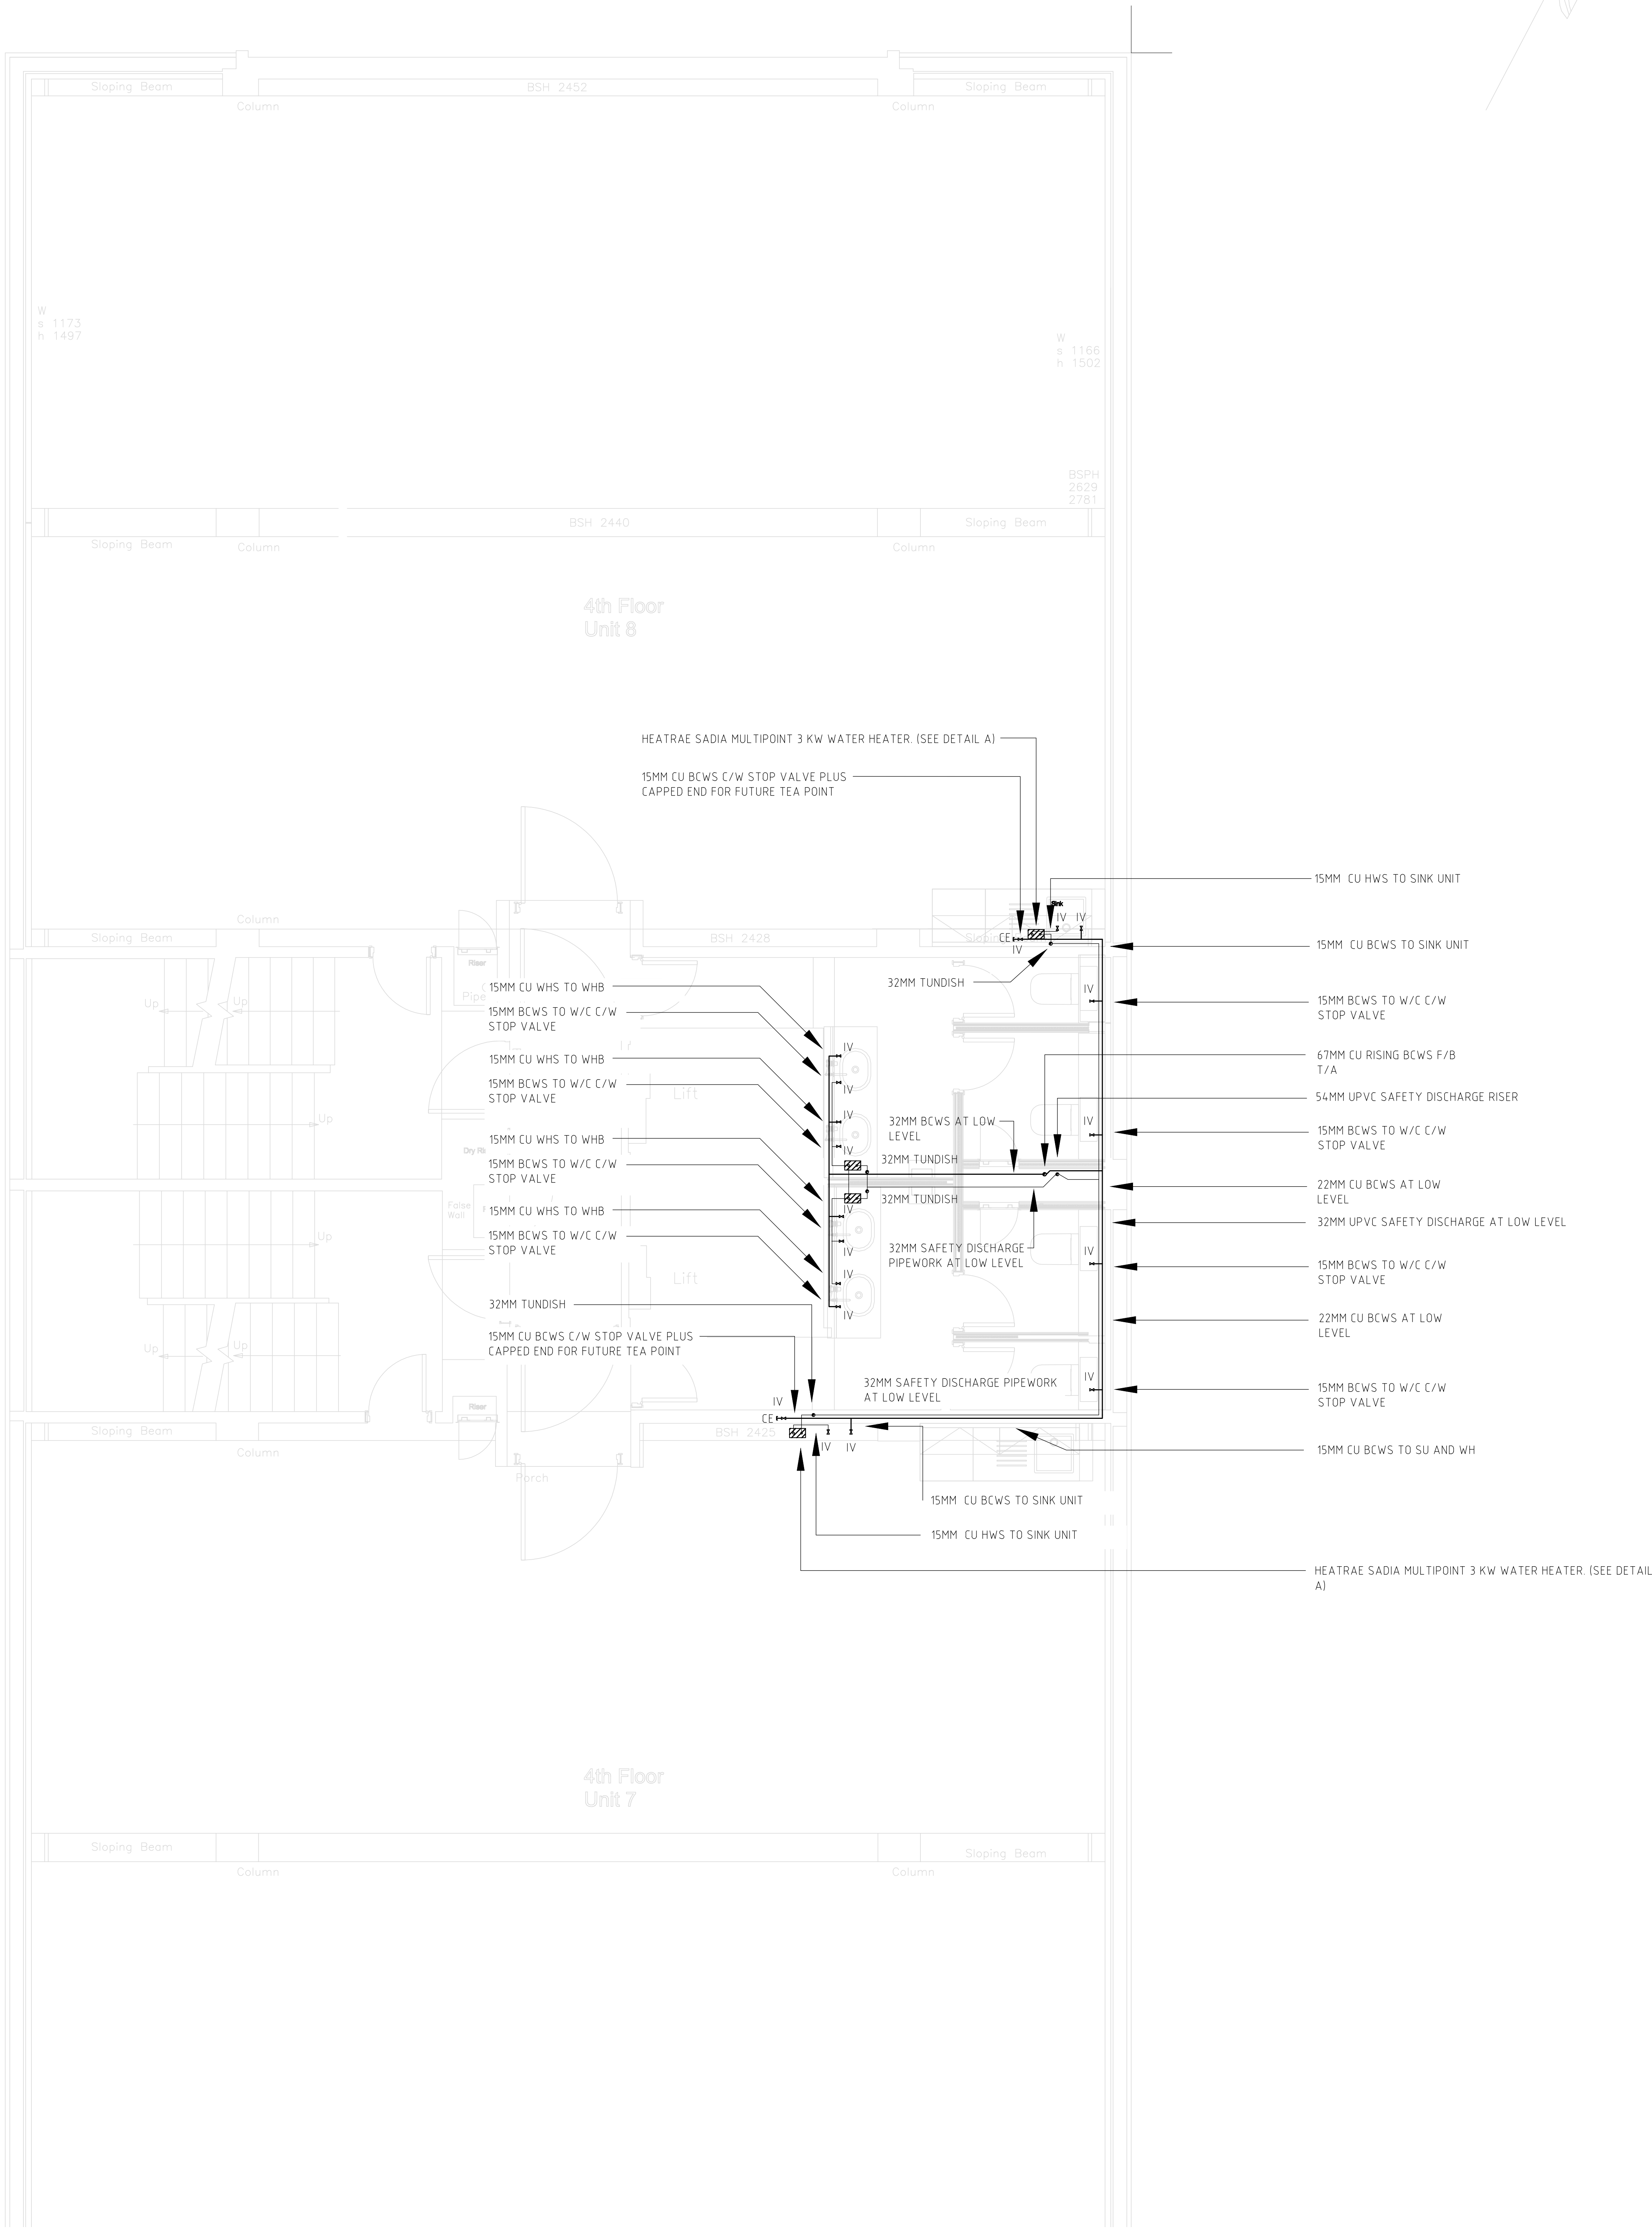

(DETAIL A) TYPICAL LAYOUT OF HEATRAE SADIA WATER HEATER TO WASH HAND 15MM HWS TO MIXING VALVE

BAILEY ASSOCIATES

Engineers · Architects · Construction Consultants

6 Moorfield Road Orpington Kent BR6 0HQ
T +44 (0)1689 813 813 F +44 (0)1689 819 911
E info@baileyassociates.co.uk W www.baileyassociates.co.uk
BAILEY ASSOCIATES is a division of Steve Bailey Ltd regd no 4818836
© This drawing is copyright. To be read in conjunction with all project documentation. Do not scale. All dimensions to be checked on site

Cadref:--	Drawn	Checked	Scale	Date
JRS	JRS	SCB	1:50@A1	OCT'17

0	TENDER	SCB	09/11/17
Rev	Description	Chkd	Date
Details			
49-59 OLD STREET HOT & COLD WATER SERVICES FOURTH FLOOR LAYOUT			
Job number	Status	Drawing No	Rev
17312-HAC-WS-114			