

GENERAL NOTES

THE CONTRACTOR IS ADVISED TO VISIT THE SITE PRIOR TO TENDERING & ASSESS ALL LOCAL CONDITIONS & RESTRICTIONS LIKELY TO AFFECT THE EXECUTION OF THE WORKS. NO CLAIMS ARISING FROM FAILURE TO DO SO WILL BE CONSIDERED.

THIS DRAWING IS TO BE READ IN CONJUNCTION WITH ALL OTHER DRAWINGS, SCHEDULES & SPECIFICATIONS RELATING TO THE PROJECT AND ANY AMENDMENTS TO THE CONTRACT ADMINISTRATION.

THE CONTRACTOR IS TO CHECK ALL DIMENSIONS ON SITE PRIOR TO COMMENCING WORKS OR ORDERING ANY MATERIALS.


ALL WORKMANSHIP AND MATERIALS TO COMPLY WITH BUILDING REGULATIONS, BRITISH STANDARDS, CODES OF PRACTICE, MANUFACTURERS' INSTRUCTIONS, ASSESSMENT CERTIFICATES ETC. ALL MATERIALS SHALL BE SUITABLE FOR PURPOSE.

THE CONTRACTOR IS TO MAKE GOOD ALL WORKS DISTURBED WHETHER INCLUDED IN THE WORKS OR NOT.

THE CONTRACTOR TO COMPLY WITH CDM REGULATIONS AND HEALTH AND SAFETY REQUIREMENTS WHERE APPROPRIATE.


- NOTES
1. THESE NOTES AND THIS DRAWING SHALL BE READ IN CONJUNCTION WITH DRAWINGS 17301/M01 TO /M05 TOGETHER WITH SPECIFICATION, 17301/SP/M01
 2. ALL EXPOSED HEATING PIPE WORK IN ROOMS OTHER THAN HEATING PIPE COILS SHALL BE INSULATED AND BOXED IN.

G0184 Existing Link Corridor Circulation

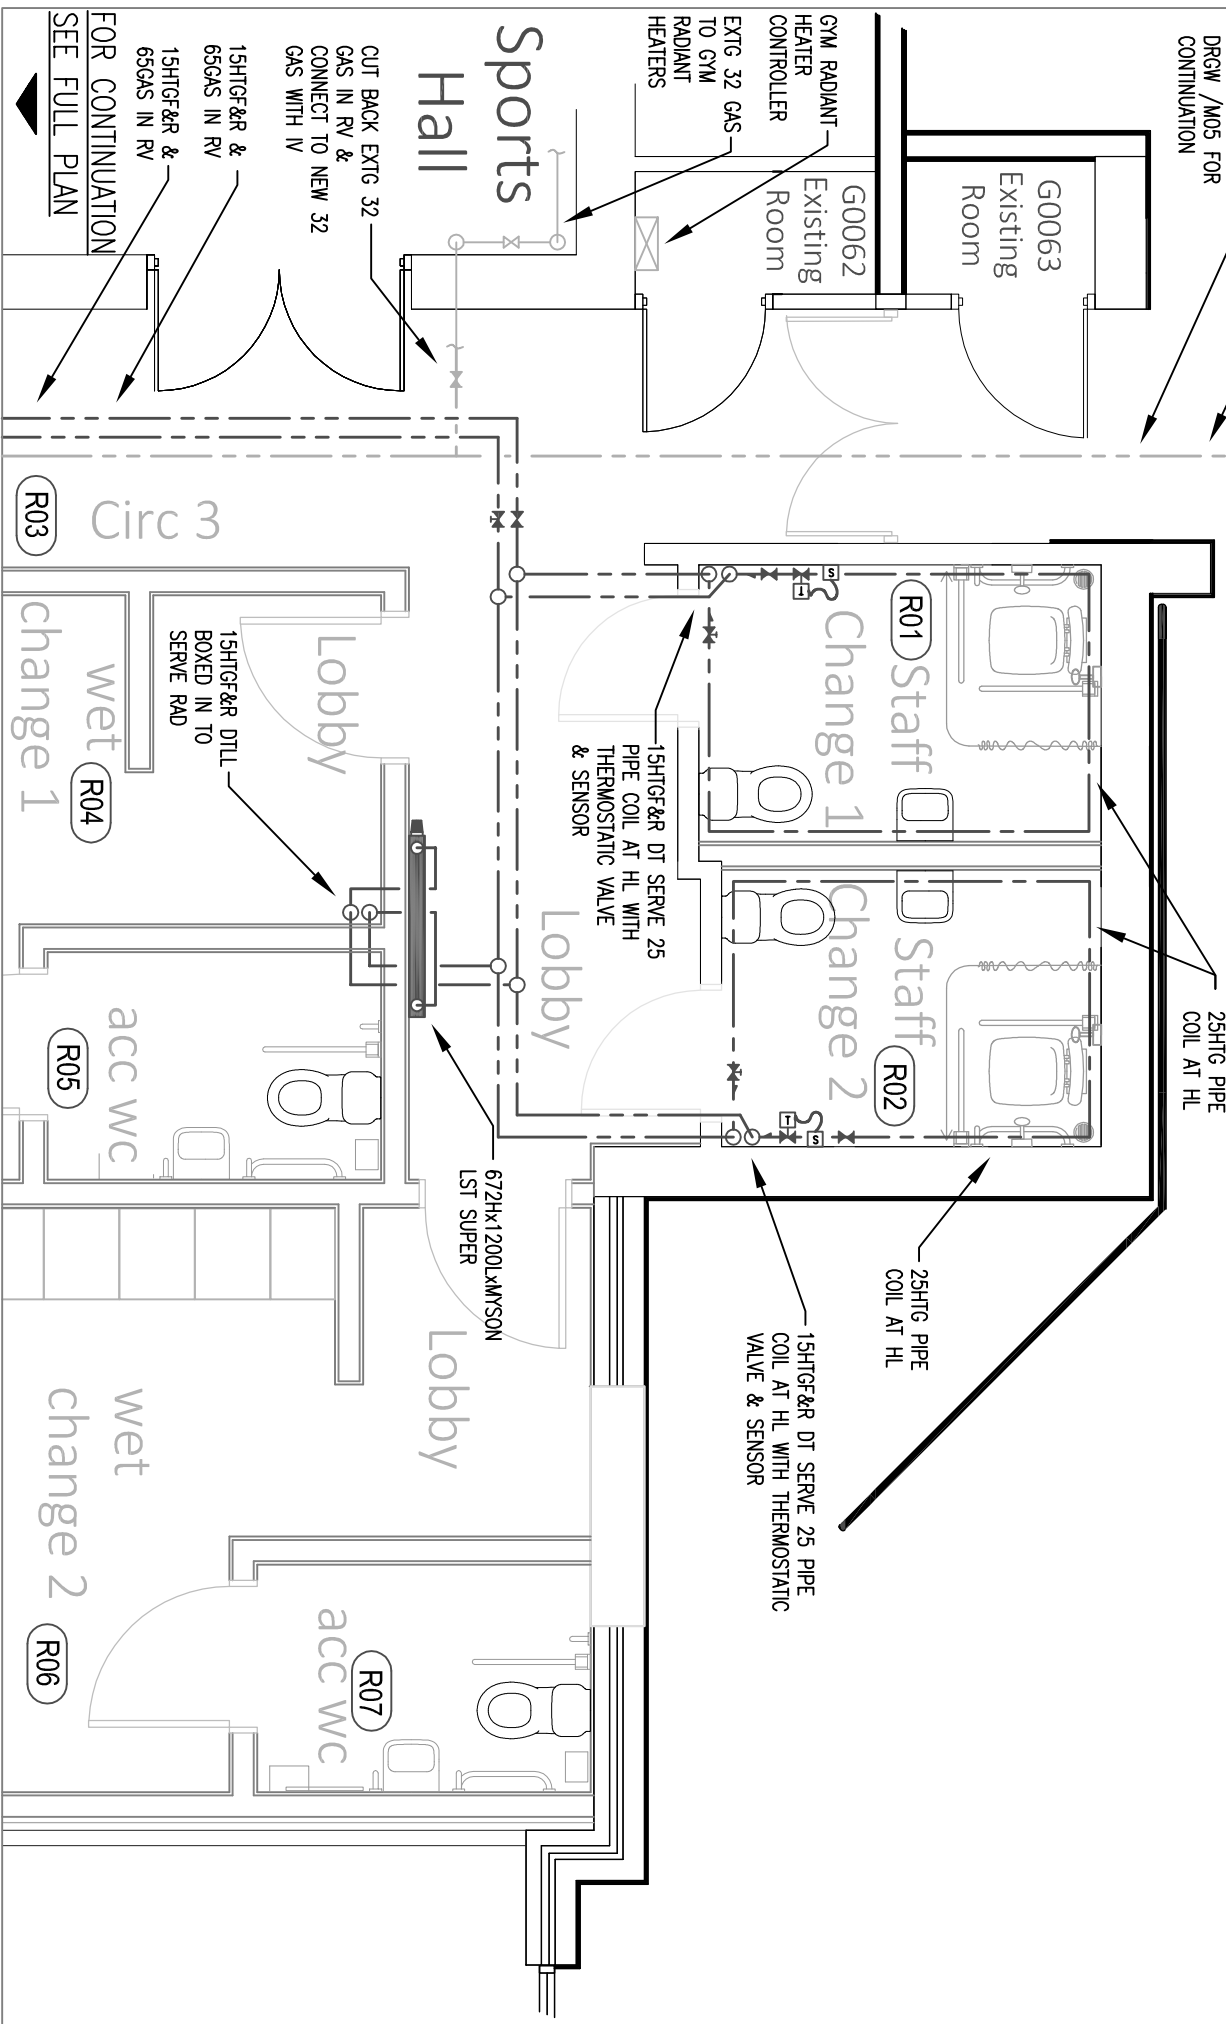

PART PLAN

G0060 Existing Sports Hall

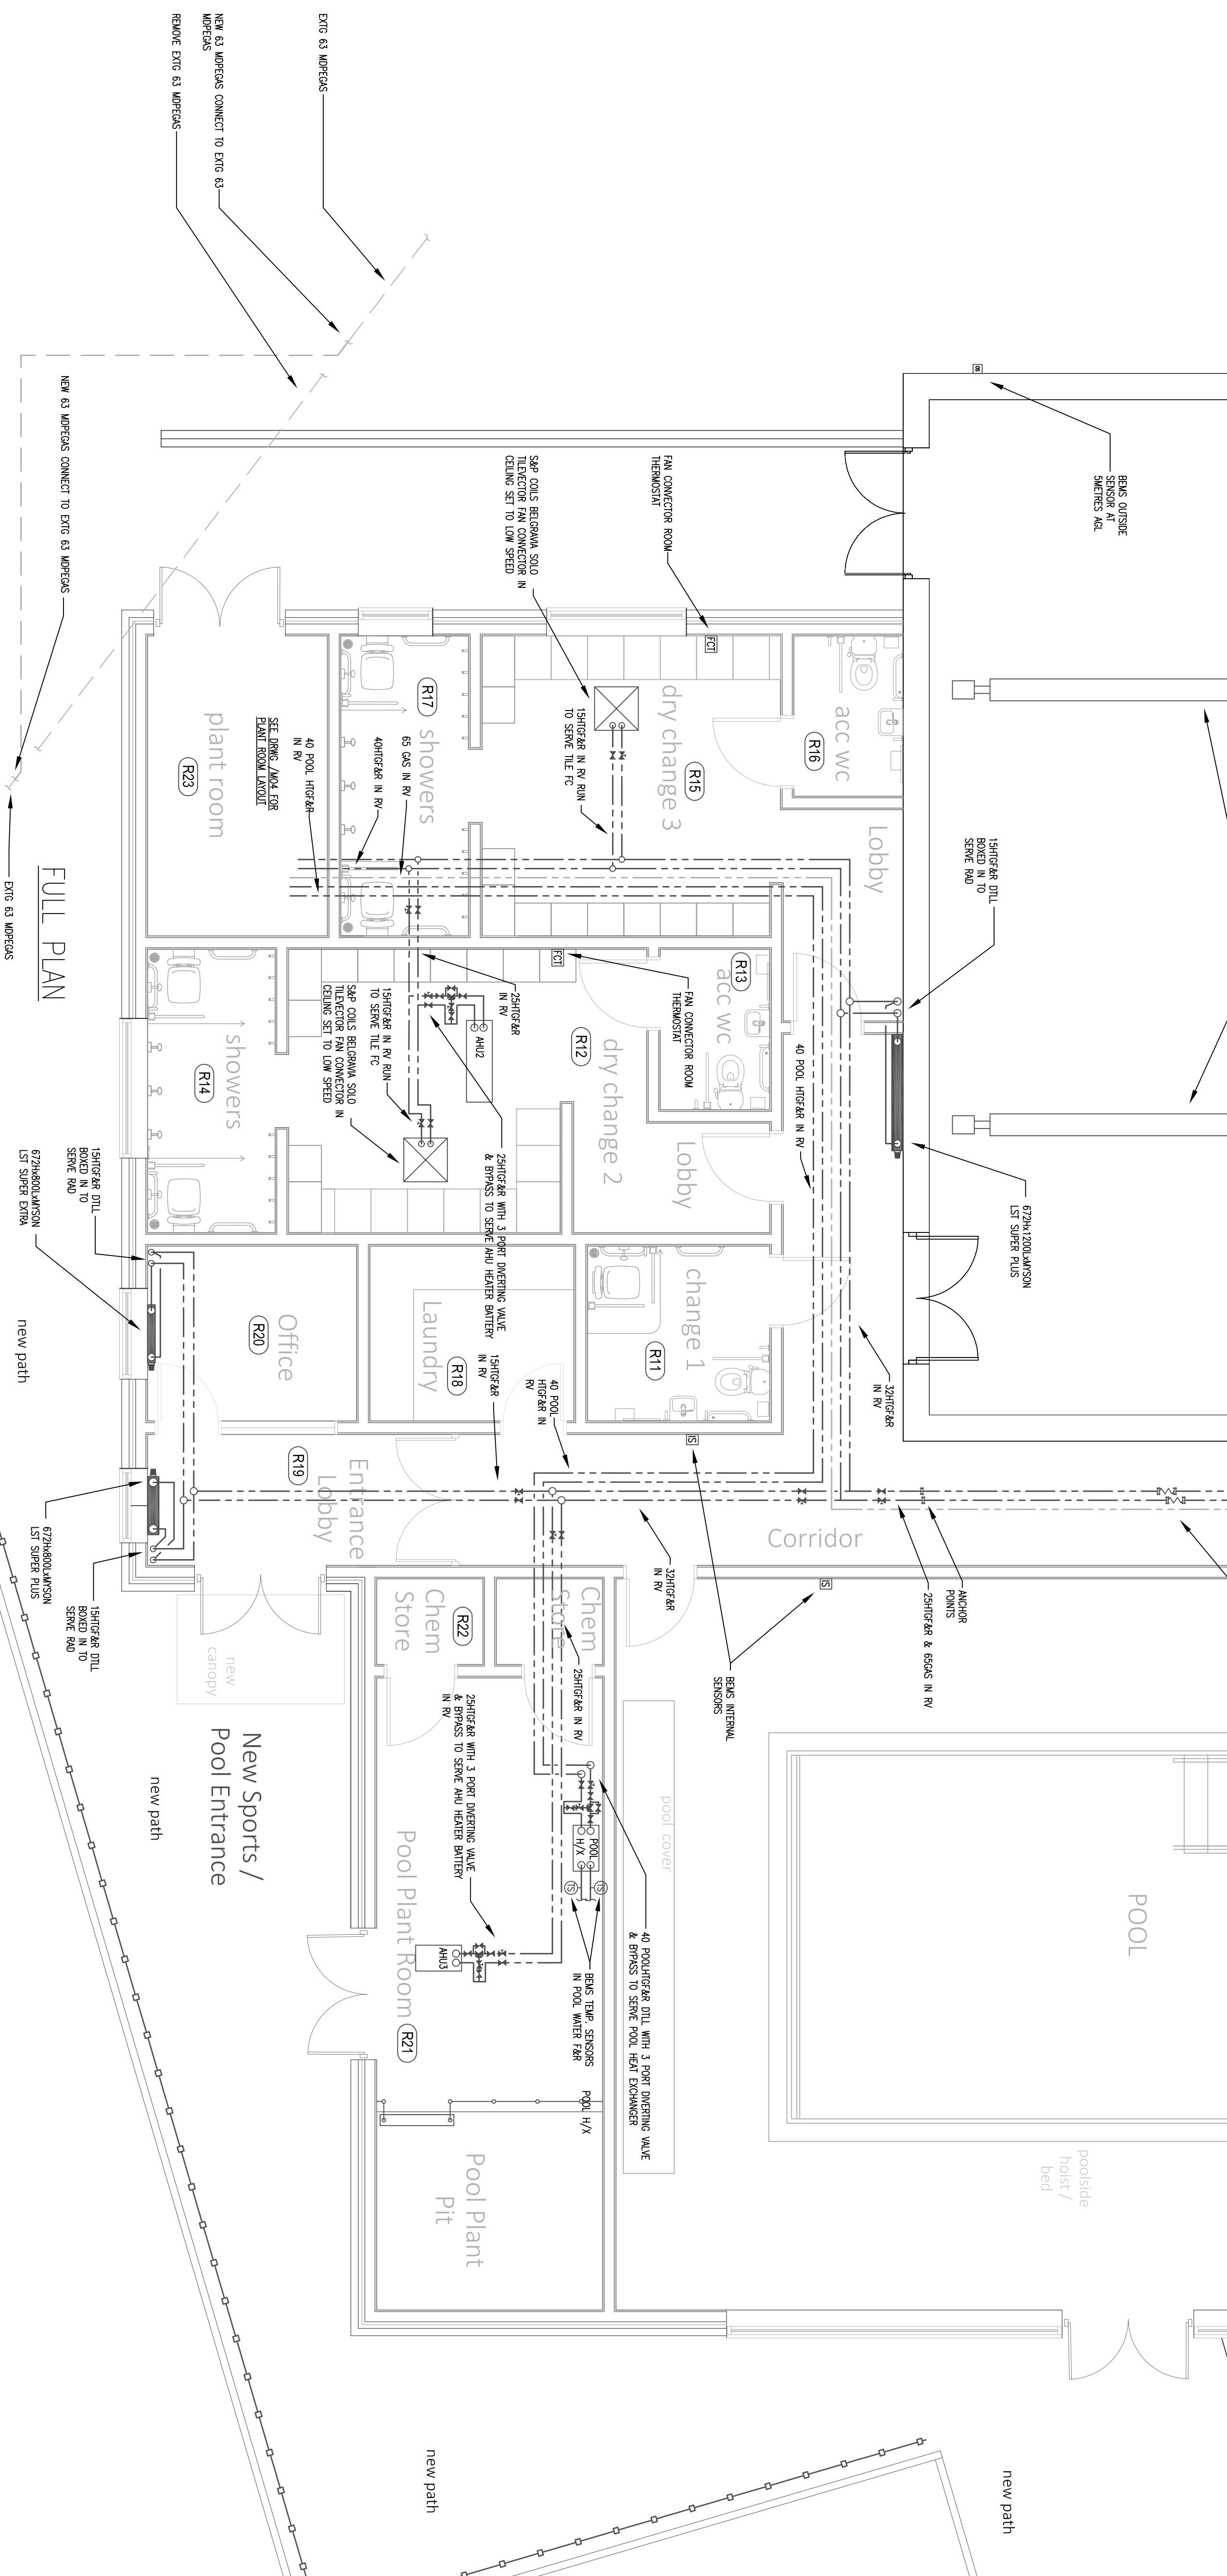

tender issue

This design/document has been prepared by Bury MBC Architectural Services. It is the property of Bury MBC Architectural Services and shall remain their property. It is to be used for the purpose for which it was originally intended.

Resources & Regulation
Architectural Services
BURY COUNCIL

3 Knowsley Place,
Duke Street, Bury, Lancs. BL9 0EB
Tel: 0161 253 6989
Fax: 0161 253 6153
Web: www.bury.gov.uk

PROJECT TITLE:
ELMS BANK SPECIALIST ARTS COLLEGE - PHASE 2 HYDROTHERAPY POOL

DRAWING TITLE:
MECHANICAL SERVICES- HEATING & GAS INSTALLATIONS

DRAWN BY:	DATE:	ISSUE NUMBER:
GREID	FEB 2018	
CHECKED BY:	DATE:	DATE OF ISSUE:

SCALE: 1.50 @ A1

DRAWING NUMBER:

17301/M01