


17613

A

815

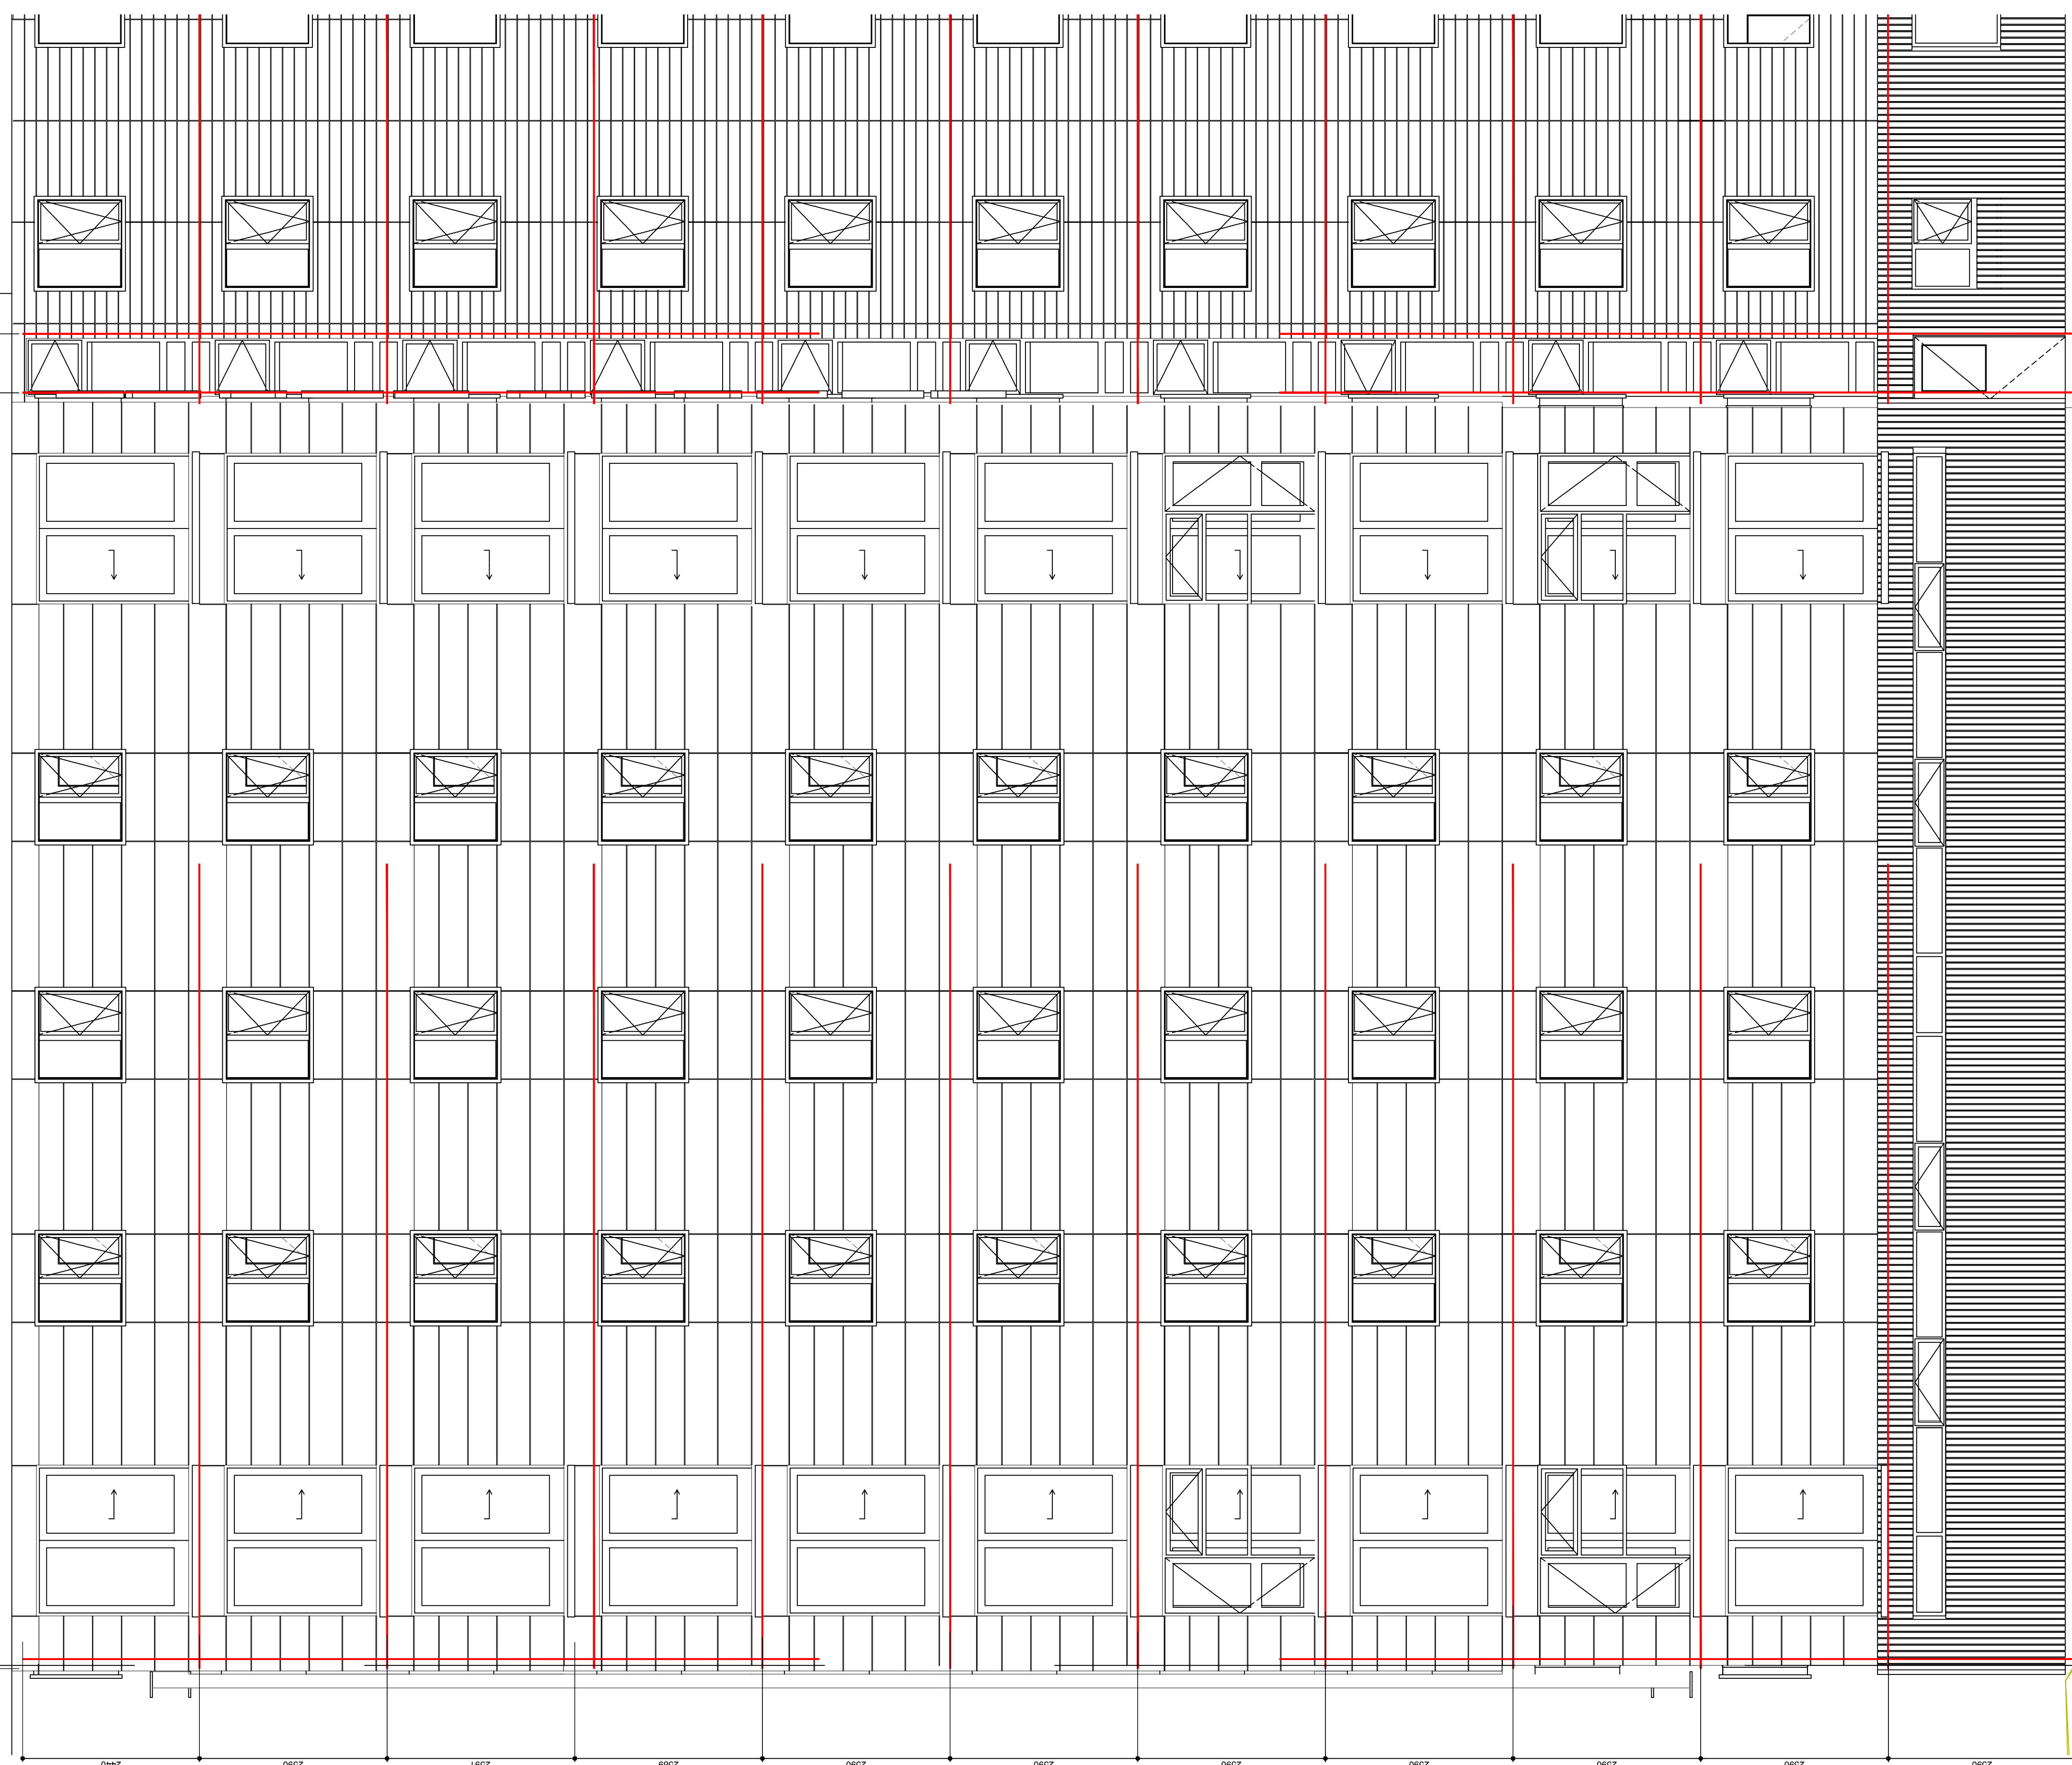

Denotes to location of 90min Fire
Barriers between the cladding and
existing building.

Rev	Date	Description
XX	XX:XX:XX	XXXX



Arcus Consulting LLP
Wakefield 0192 466 9000 Manchester 0161 905 3222 Cambridge 0122 325 7706
Liverpool 0151 708 1080 Newcastle 0191 272 5781 info@arcus.uk.com
www.arcus.uk.com

Client
POOLE HOUSING PARTNERSHIP

Project
PROJECT ADMIRAL
POOLE

Title
RODNEY COURT
ELEVATION 3 FIRE BARRIERS SHEET 1

Scale	Date	Stage
1:50	02:08:18	3
Job No	Drawing No	Rev
5131	C411	*
Drawn	Approved	
BC	XX	

This drawing is the copyright of Arcus. Contractors must check all dimensions on site. Do not scale the drawings. Only figured dimensions are to be worked to.