



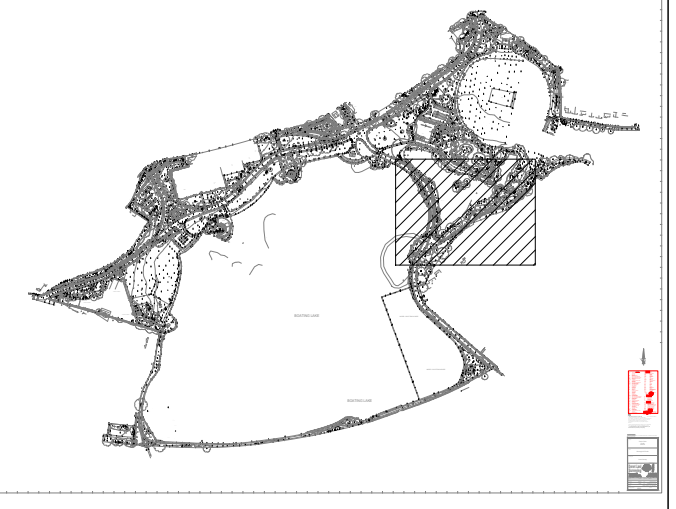

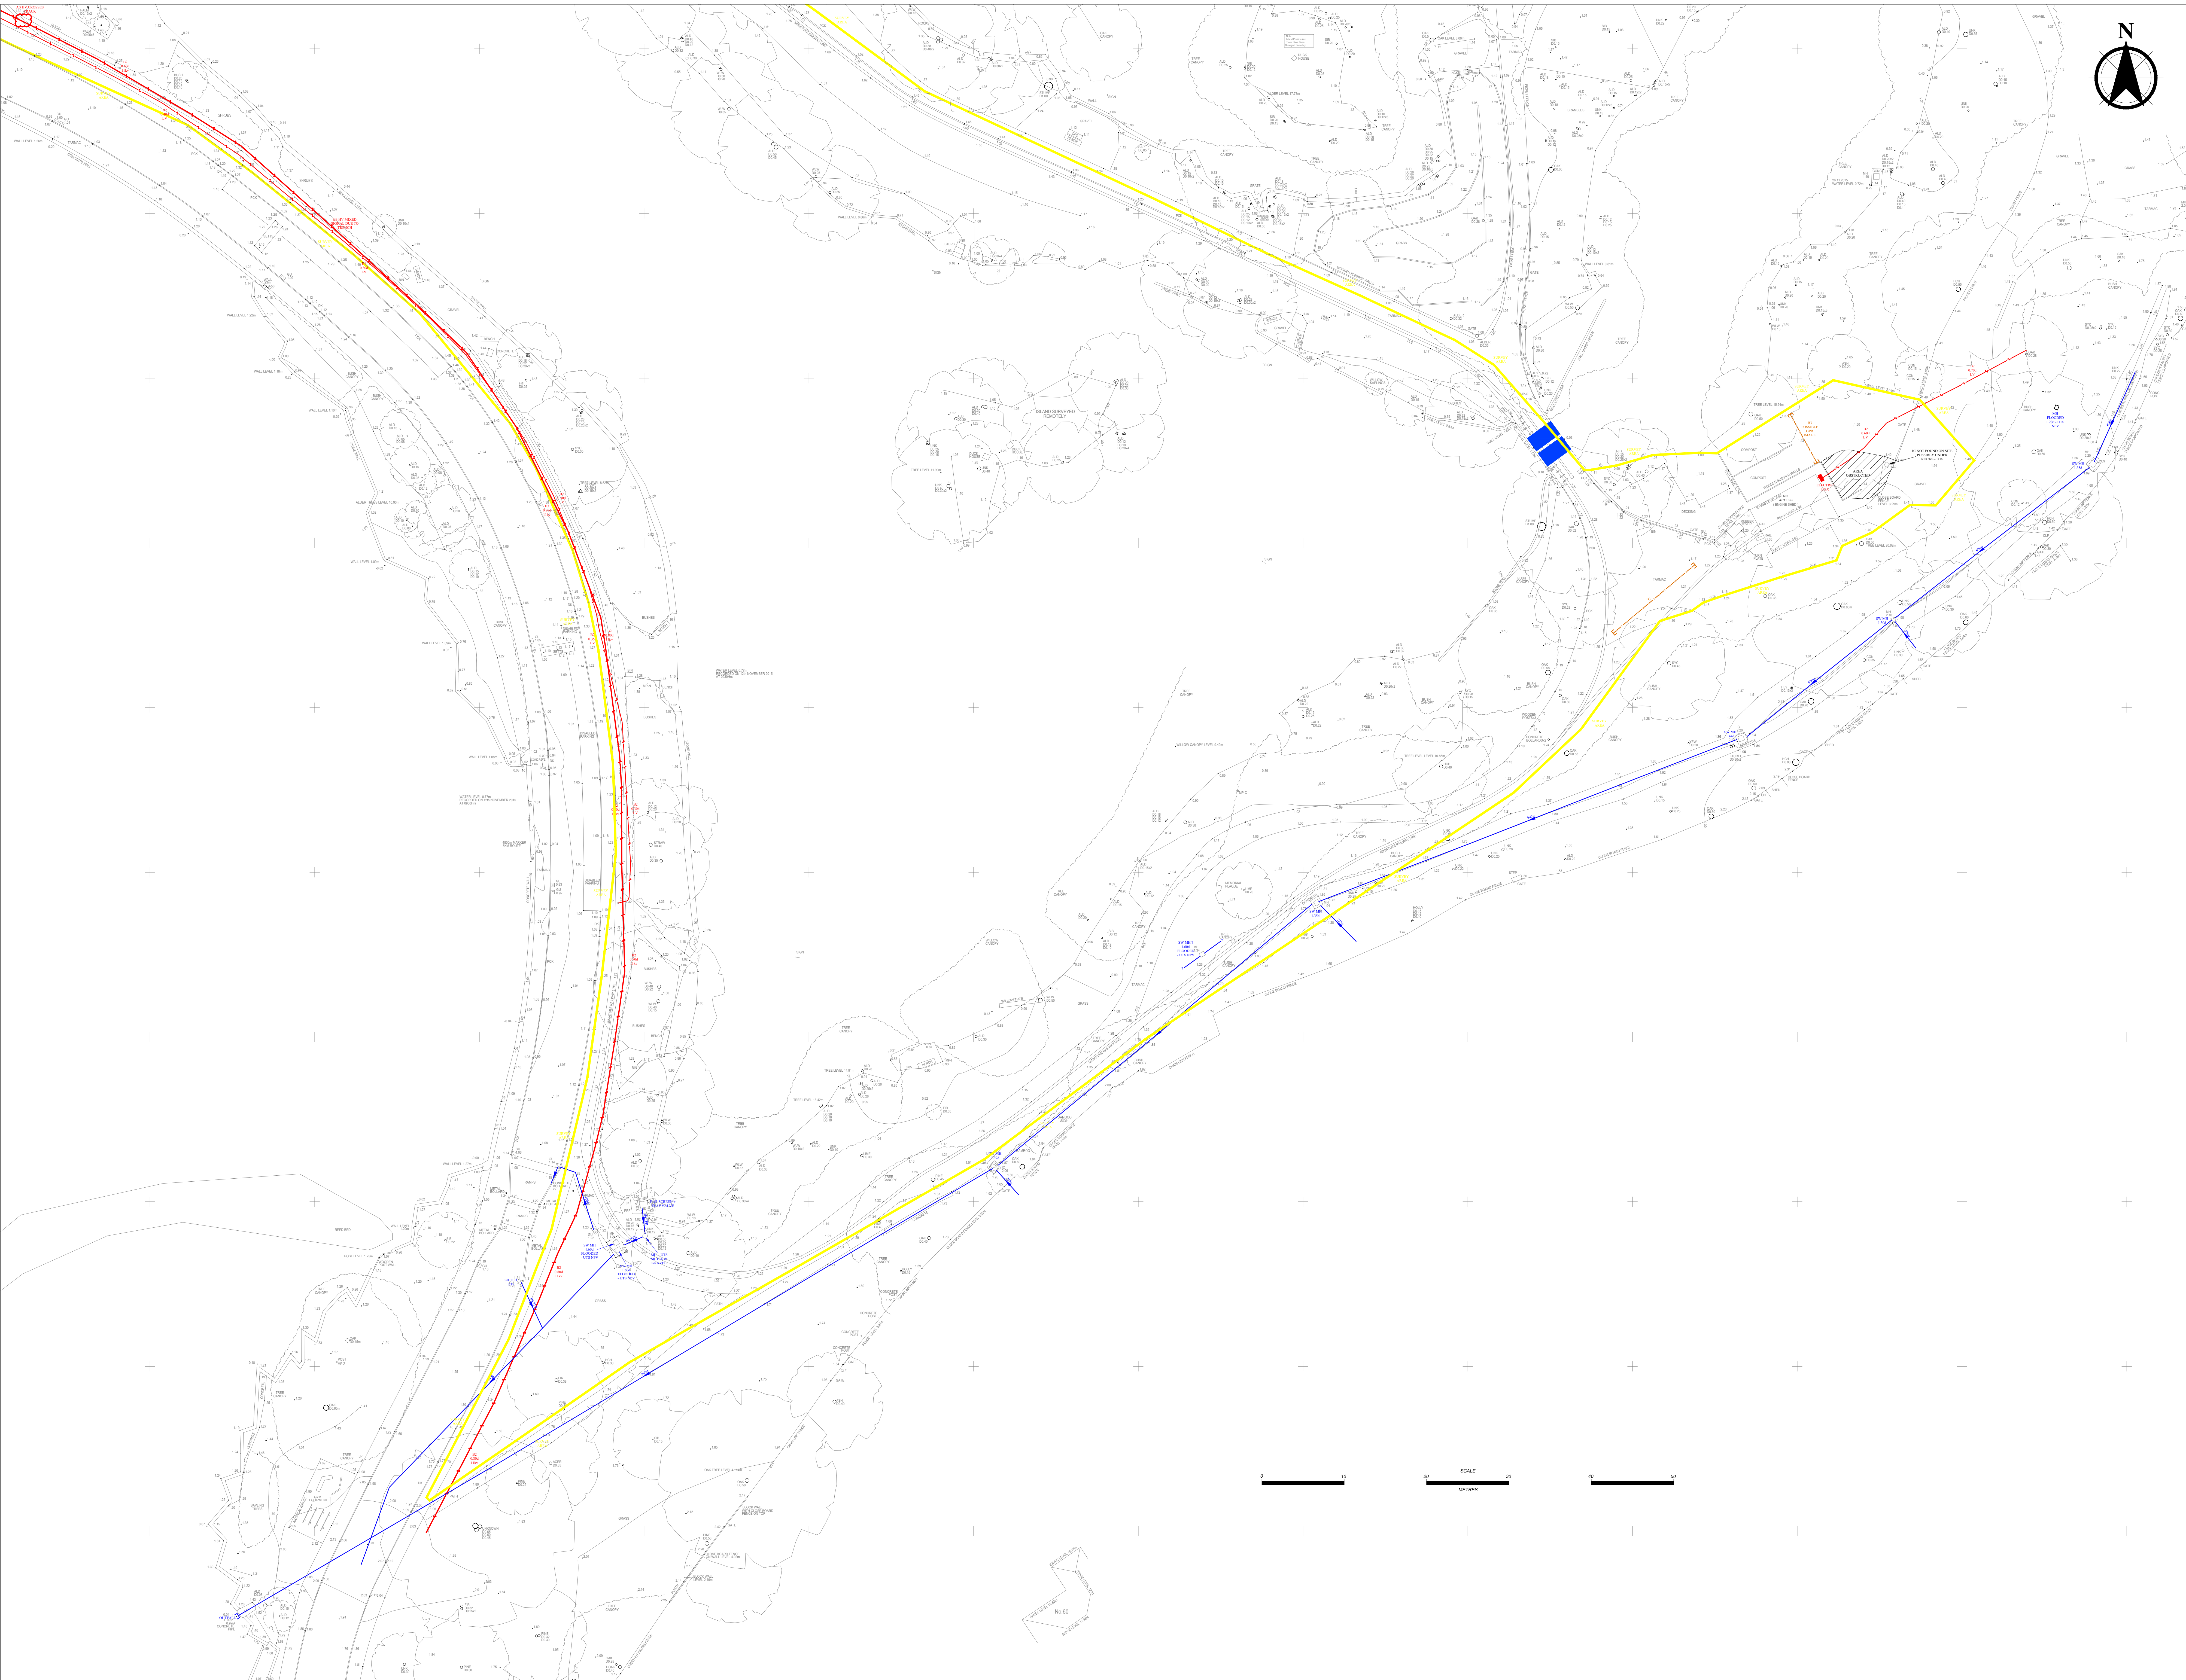




**NOTES**  
JOB No.: 1534  
SURVEY DATE: 28/09/2018 & 16/10/2018  
SURVEYED: AG  
DISUSED SERVICES NOT SURVEYED.  
INTERNAL AREAS NOT SURVEYED.

**DISCLAIMER**  


| PAS 128: 2014      |               |   |
|--------------------|---------------|---|
| SURVEY CATEGORY    | QUALITY LEVEL | CRITERIA USED IN THE DETERMINATION OF QUALITY LEVEL                                                                                            |

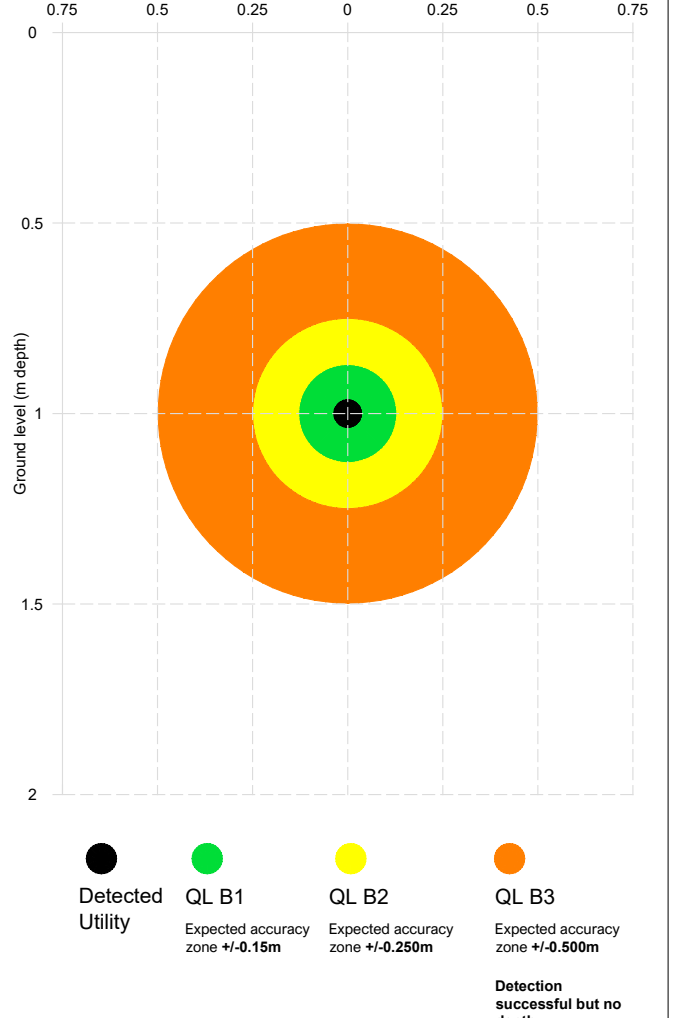

| ABBREVIATIONS             |                        |
|---------------------------|------------------------|
| AR ASSUMED ROUTE          | PE POLYETHYLENE        |
| BD BACKDROP               | PR PIPE RISER          |
| BL BLOTTED                | PVC POLYVINYL CHLORIDE |
| BTC BT INSPECTION CHAMBER | RE RODDING EYE         |
| CI CAST IRON              | RWP RAIN WATER PIPE    |
| CL COVER LEVEL            | ST STOP TAP            |
| CP CABLE PIT              | SV STOP VALVE          |
| CR CABLE RISER            | SVP SOIL VENT PIPE     |
| EM EARTH MAT              | TFR TAKEN FROM RECORDS |
| EP ELECTRICITY POLE       | TL TELEGRAPH POLE      |
| EOT END OF TRACE          | UTL UNABLE TO LOCATE   |
| FE FENCE EARTH POINT      | UTR UNABLE TO RAISE    |
| FH FIRE HYDRANT           | UTS UNABLE TO SURVEY   |
| GV GAS VALVE              | UTT UNABLE TO TRACE    |
| GY GULLY                  | VP VENT PIPE           |
| IC INSPECTION CHAMBER     | VR VAPOUR RECOVERY     |
| IL INVERT LEVEL           | WL WATER LEVEL         |
| LP LAMP POST              | WM WATER METER         |
| MH MANHOLE                | WO WASTEWATER VALVE    |
| NPT NO PRES. RISER        | WMP WASTE WATER PIPE   |
| OSA OUTSIDE SURVEY AREA   |                        |

| LEGEND |                            |
|--------|----------------------------|
|        | BOREHOLE (BH)              |
|        | BOREHOLE PROPOSED LOCATION |
|        | BT                         |
|        | CABLE TV CATV              |
|        | CLOSED CIRCUIT TV          |
|        | COMMS                      |
|        | EMPTY DUCT                 |
|        | FIBRE OPTICS               |
|        | GAUGE LINES                |
|        | TRAFFIC SIGNALS            |
|        | ELECTRIC HV                |
|        | ELECTRIC                   |
|        | FUEL LINES                 |
|        | OFFSET FILL                |
|        | VENT                       |
|        | FUEL PIPE                  |
|        | GAS                        |
|        | WATER                      |
|        | OIL                        |
|        | COMPRESSED AIR             |
|        | RADAR TRACE                |
|        | UNKNOWN TRACE              |
|        | DRAINAGE FOUL              |
|        | DRAINAGE SURFACE           |
|        | OUTFALL                    |
|        | RISE MAIN                  |
|        | END OF TRACE               |
|        | SURVEYED AREA              |

**groundscan**  
Unit 4, The Old Glove Factory,  
Bristol Road,  
Sherborne,  
Dorset DT9 4HP  
Tel: 01935 389123  
Website: www.groundscan.co.uk  
Company Reg: 07847795

|                                            |                           |
|--------------------------------------------|---------------------------|
| Client: PIPEFIX                            |                           |
| Survey Location: POOLE PARK, POOLE, DORSET |                           |
| Survey type: UTILITY                       | Scale: 1:250<br>Sheet: A0 |
| Drawing ref: G18539 SHEET 2 OF 2           | Date: 17/10/2018          |
| Drawn/DA: AG                               | Issue: 2                  |