

NOTES:


- Do not scale from the drawing, all dimensions are nominal and must be checked on site.
- To be read in conjunction with architect's and engineering drawings, specifications and schedules.
- Any discrepancy should be brought to the attention of the architect, if in doubt ask.
- For dimensioned setting out and erection details refer to architect's drawings.
- These drawings are copyright of Hawden MEP Ltd, please not be modified other than by Hawden MEP Ltd.

PARTICULAR NOTES:

- All buried services to be installed in compliance with NIS/Guidelines.
- Full ground scan of proposed areas to be undertaken prior to any digging/excavation.
- Existing site services (roads and structures) shown inductively and for information only, further buried services distribute to each individual unit through the exact location of these are unknown.
- OB&M and second information has been previously requested but has not been made available.

BASED ON ARCHITECT'S DRAWING:

Carlton Road 21.10.15

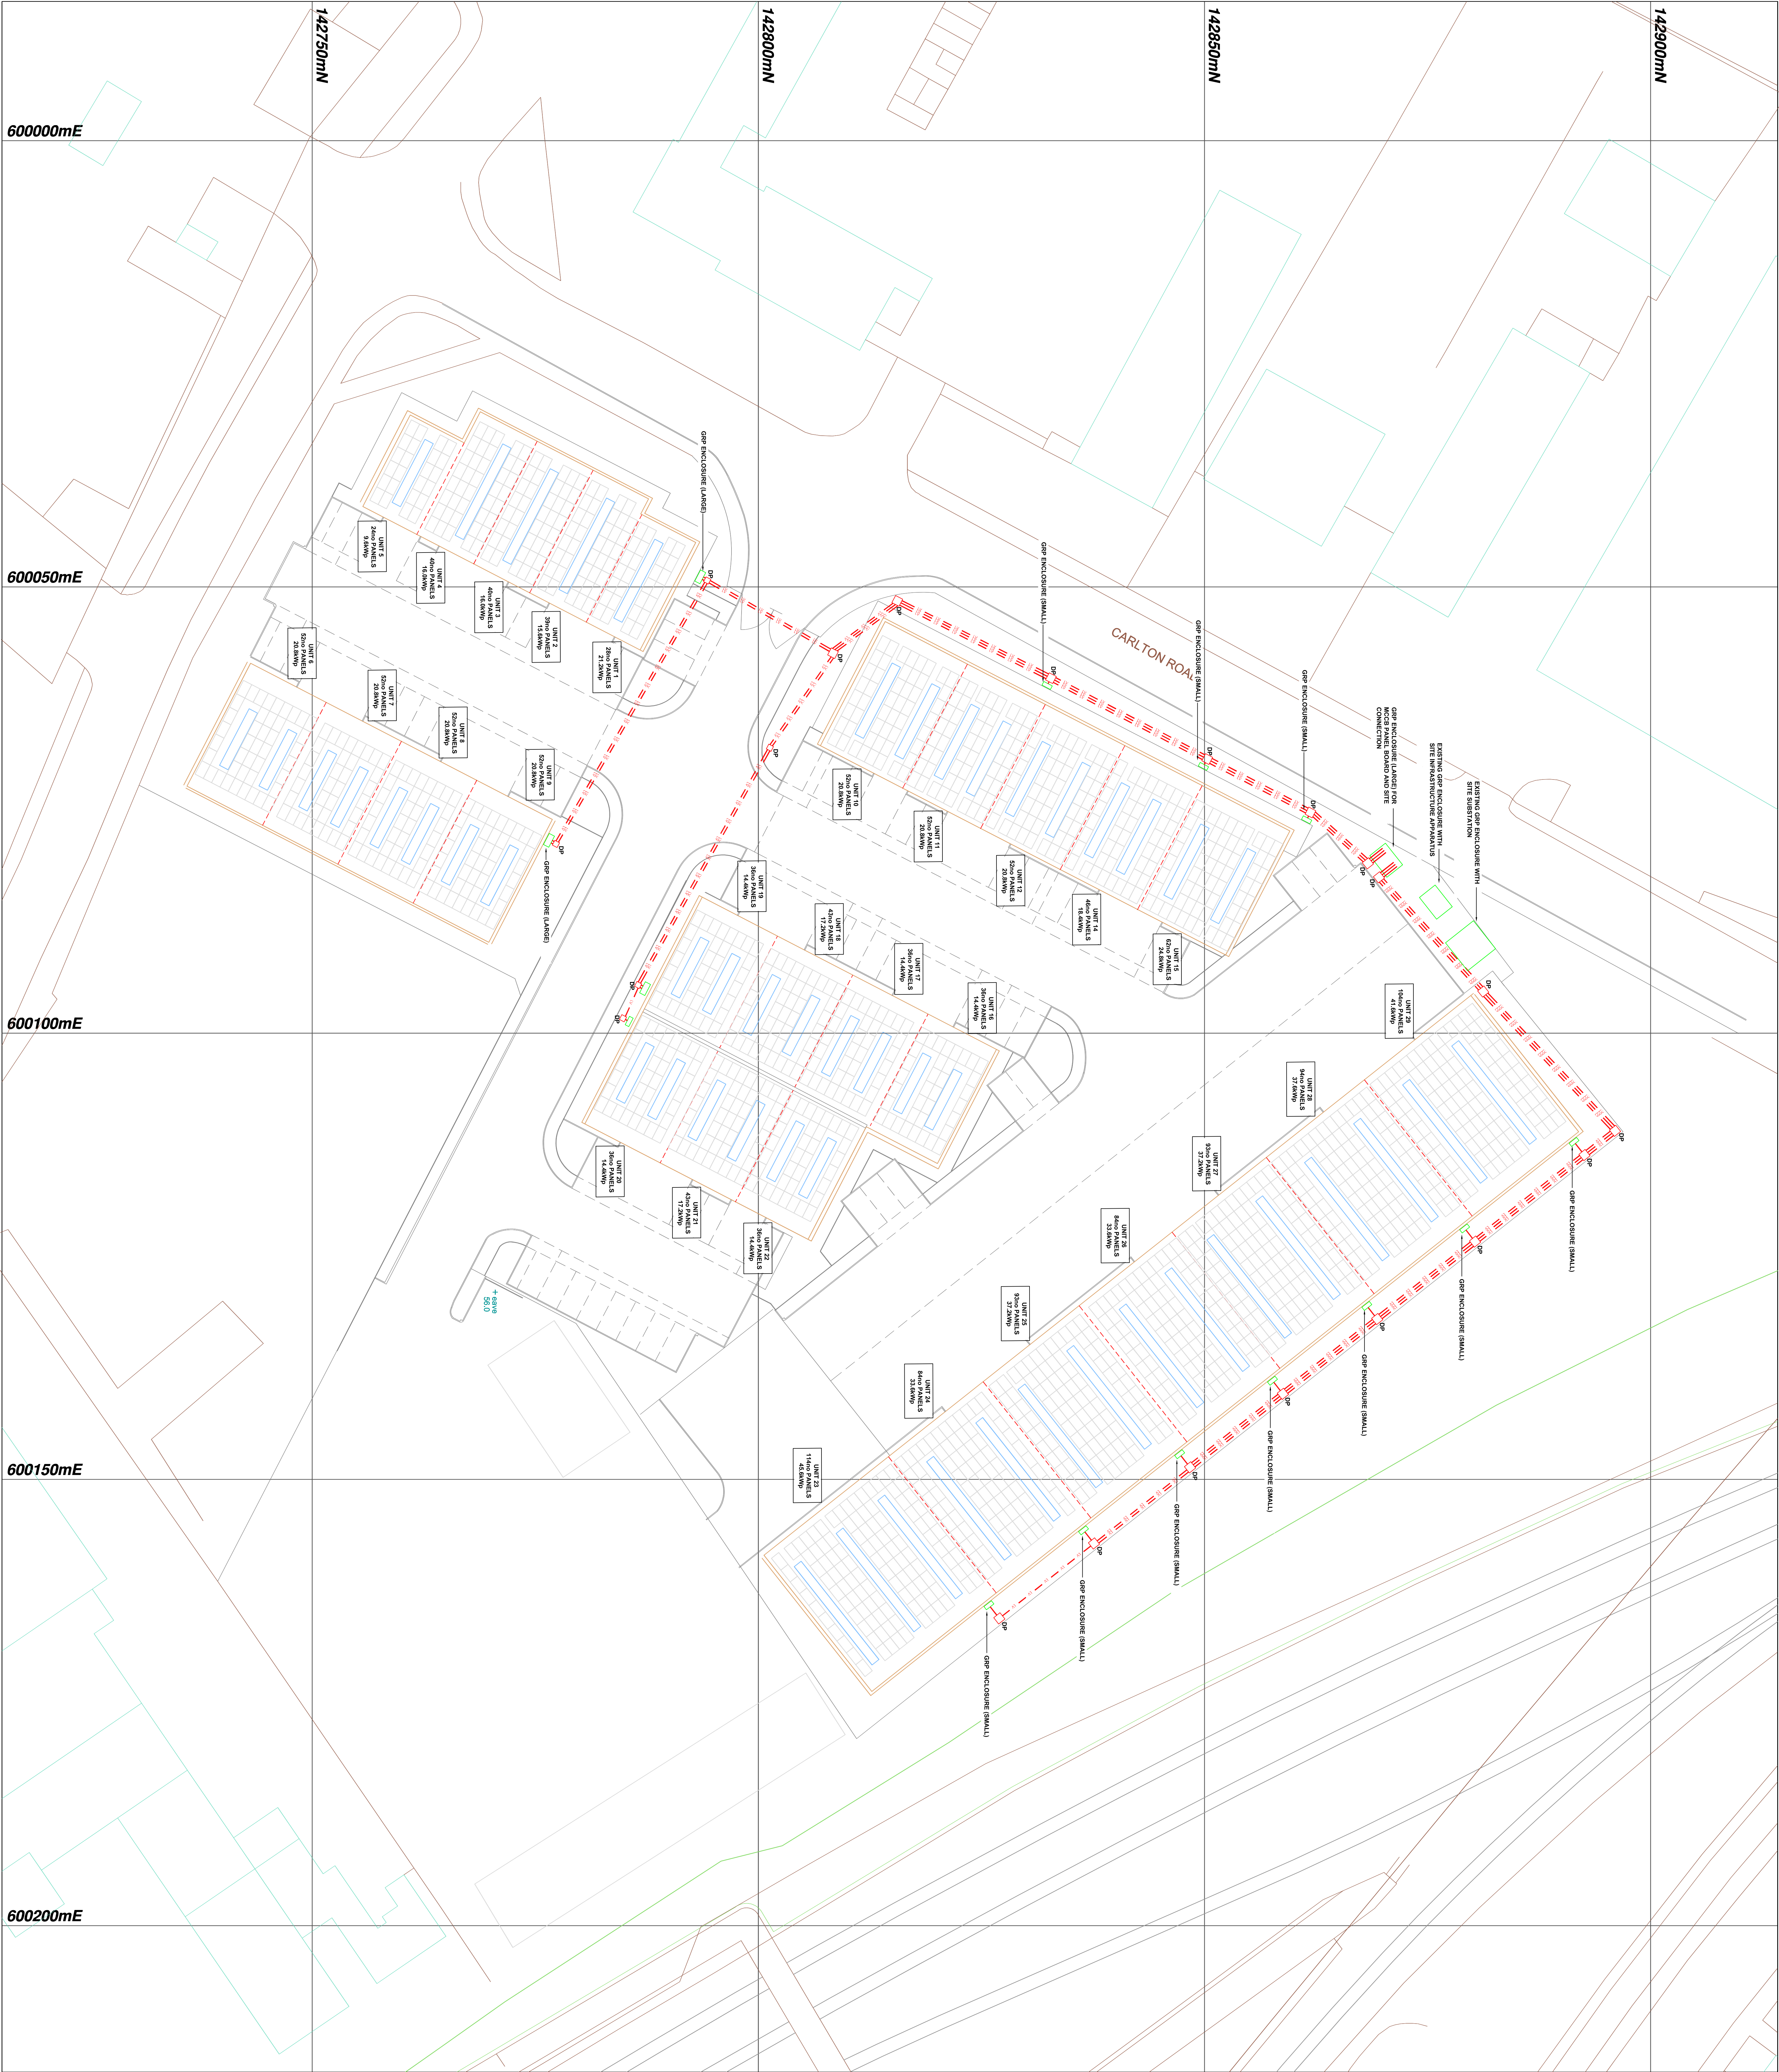

Project:		Client:	
Carlton Road Industrial Park Photovoltaic		Ashford Borough Council	
Site:		Drawn:	
Site wide indicative photovoltaic layout		Date:	
Scale:		Project:	
1:500 @ A0		20157-HAW-XX-XX-DR-E-5001	
Tender		101	
Hawden Engineering MEP Solutions		20157-HAW-XX-XX-DR-E-5001	
20157-HAW-XX-XX-DR-E-5001		101	
20157-HAW-XX-XX-DR-E-5001		101	