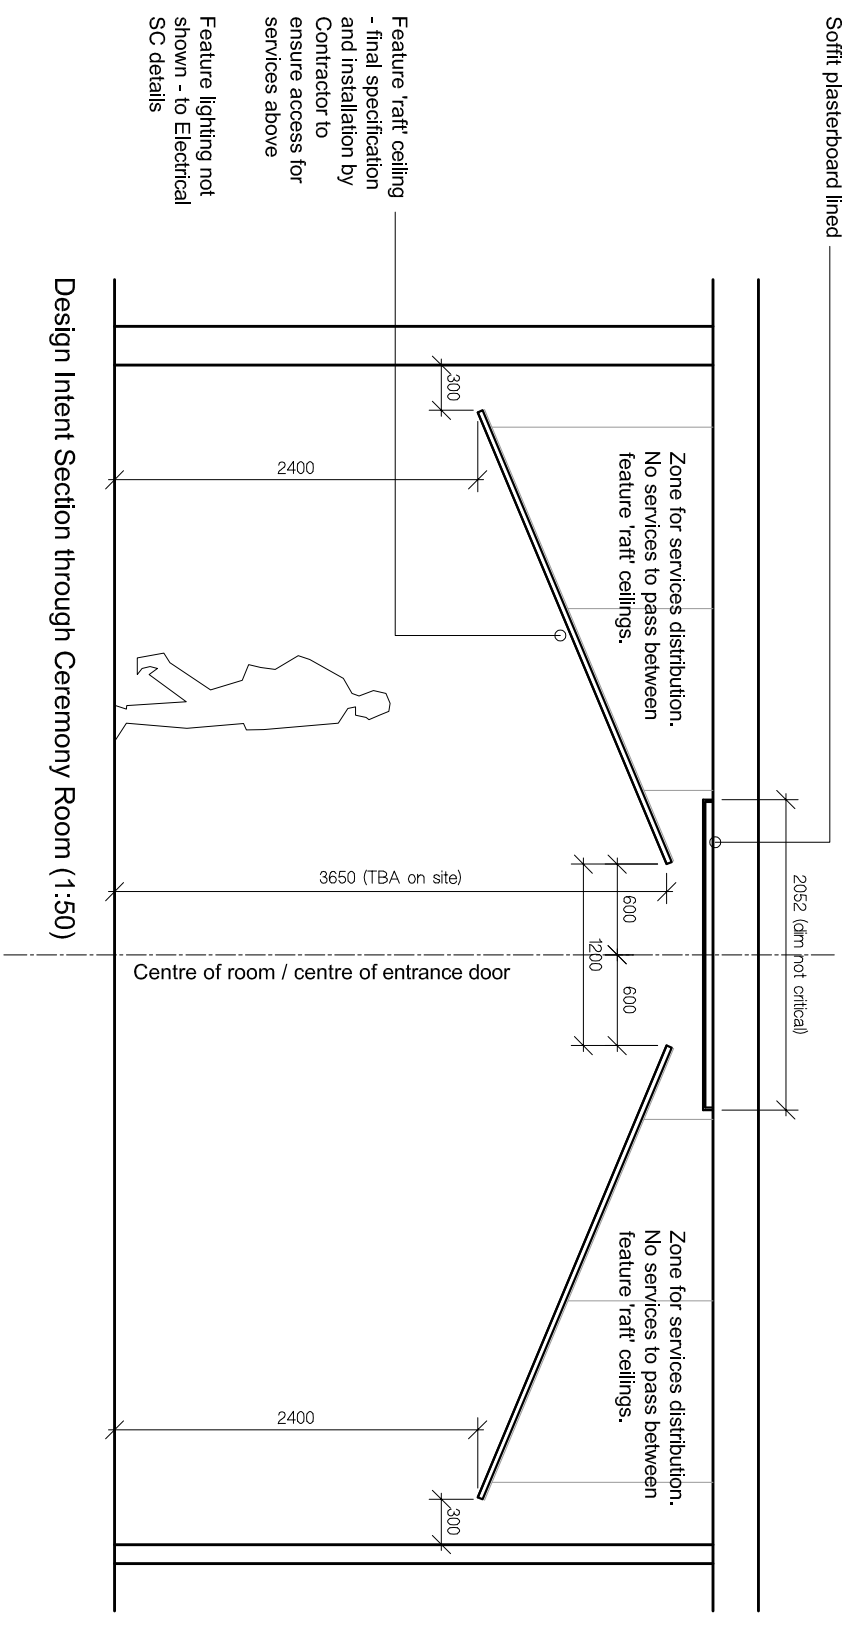
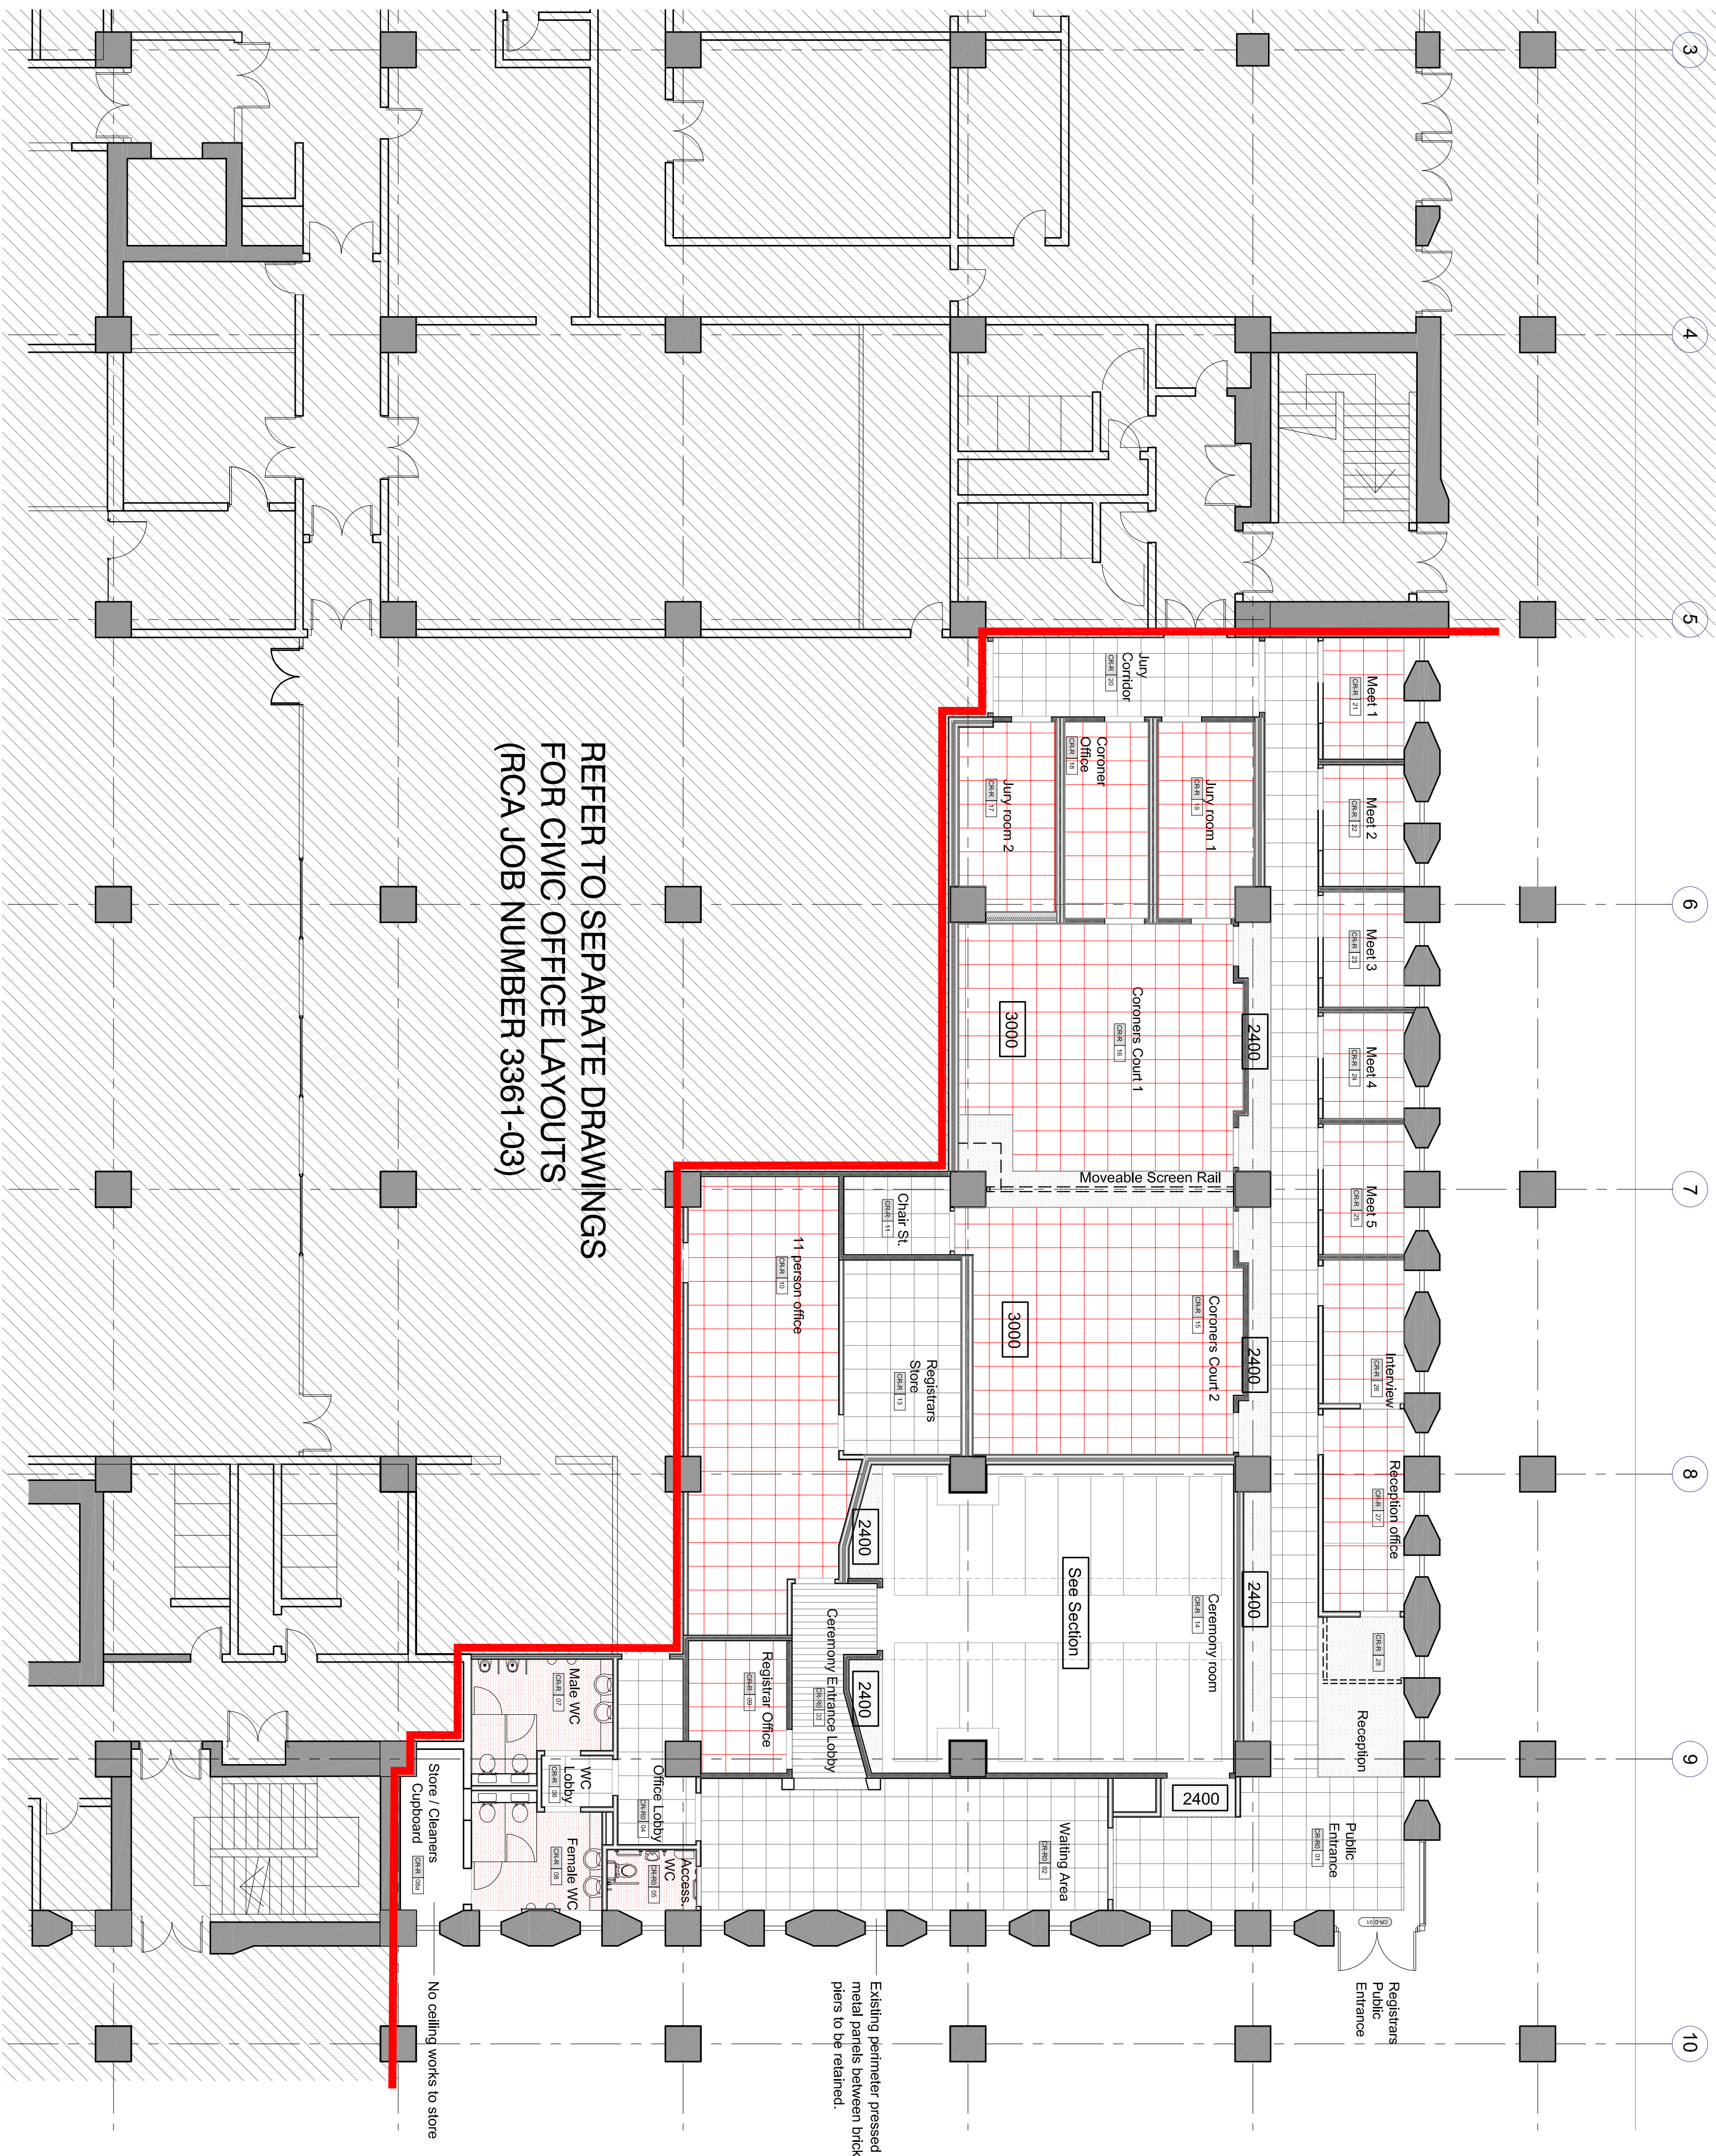


Drawn by: AJP	Date: 30/05/17	Scale: Various	A1
Status:	Primary	Presentation	Tender
Date:	30/05/17	070717	
Approved by:	PF	PF	

CEILING KEY AND NOTES:

[illegible]

Final suspended ceiling setting out is the responsibility of the contractor, to be agreed with the client and to fully coordinate with the M&E design.

For lighting design / lighting arrangements refer to M&E consultants layouts.

Acoustic wall and/or ceiling panels may be required to the court room, ceremony room and interview room - to be confirmed by acoustic specialist and agreed with the client.

Drawing requires verification from acoustic engineer.

Despite the recommendation from the acoustic consultant, MKC have confirmed this is not required and accept the potential risk for it.