



SECTION 1  
scale 1:50

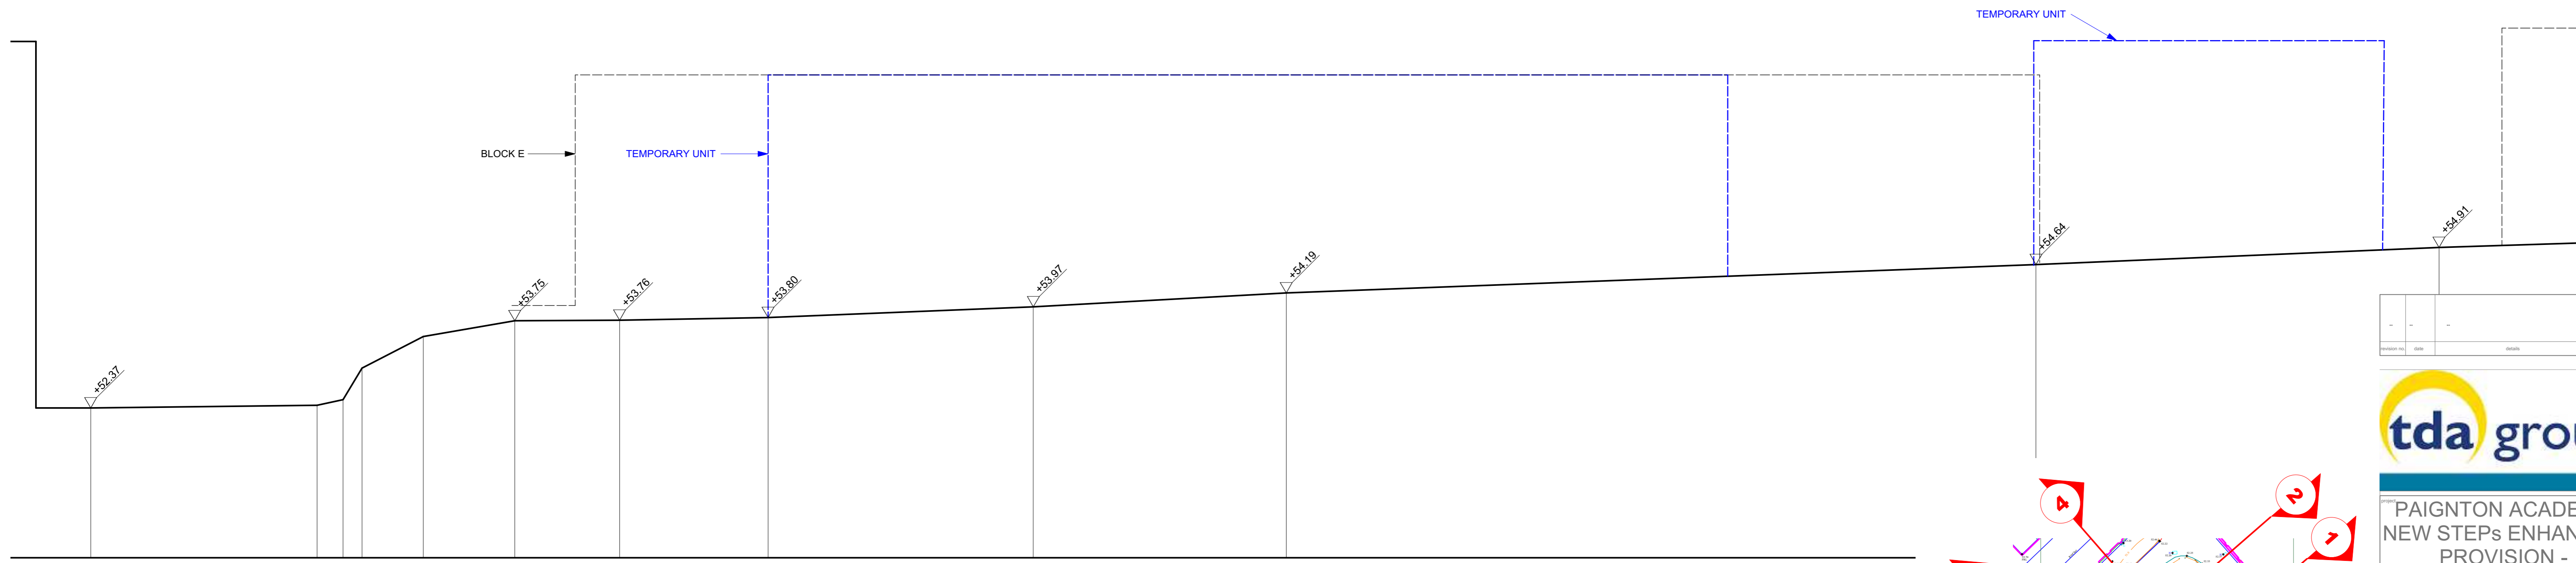

SECTION 2  
scale 1:50

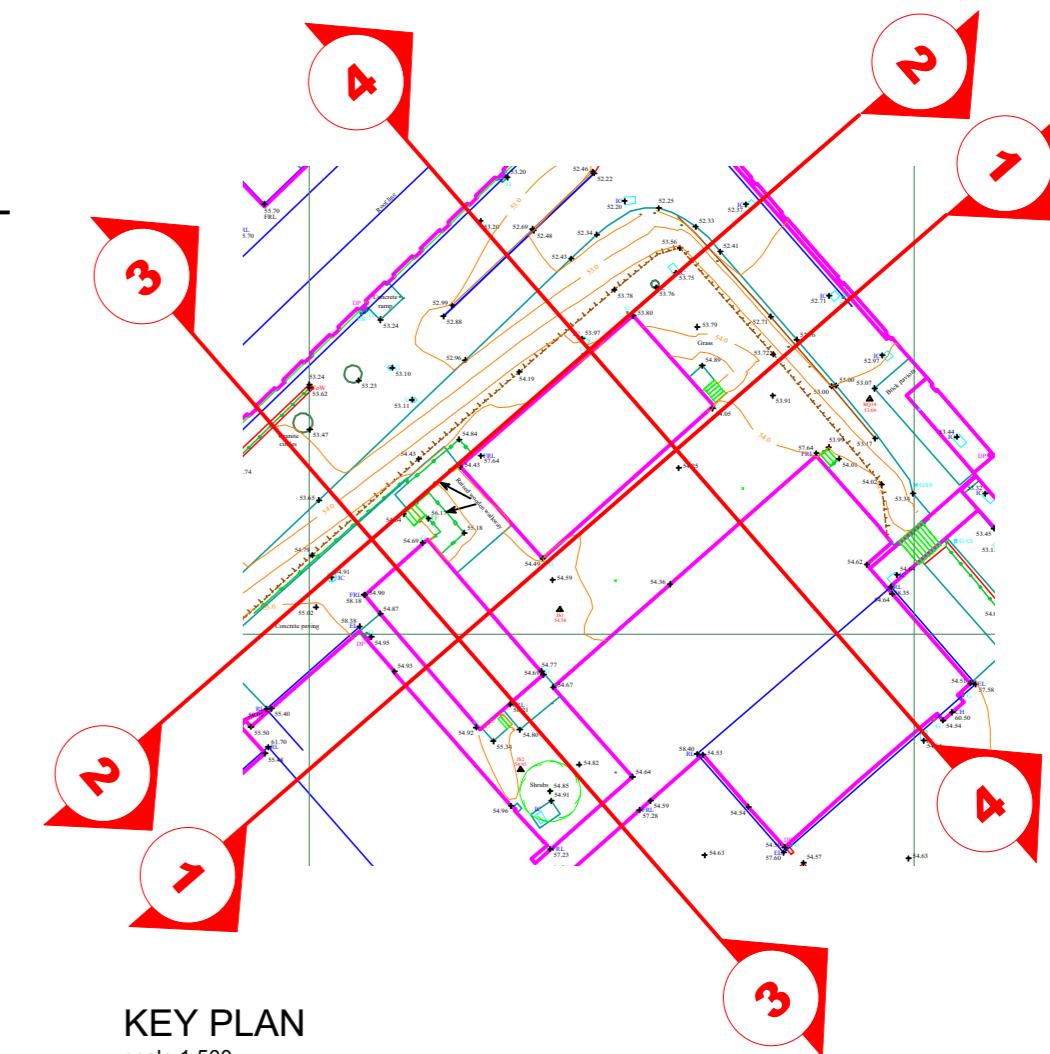

KEY PLAN  
scale 1:500

revision no.	date	details	status

**tda group**

PROJECT: PAIGNTON ACADEMY  
NEW STEP<sup>s</sup> ENHANCED  
PROVISION -  
BLOCKS G/F

DRAWING TITLE: EXISTING SITE  
SECTIONS 1 + 2

PROJECT STAGE: BUILDING REG.

drawing number	3994.BR.AS.02	revision	--	sheet	A1
----------------	---------------	----------	----	-------	----

scale	1:50	date	Jan 2024	checked	JLC
-------	------	------	----------	---------	-----

**M T A** chartered architects

M T A Chartered Architects Ltd  
52 Fore Street Brixham Devon TQ5 8DZ  
e-mail: enquiries@mtaarchitects.co.uk  
web: www.mtaarchitects.co.uk

tel: 01803 851110  
01803 854807

This drawing is the Copyright of MTA Chartered Architects Ltd