

NOTES:


- Do not scale from this drawing all dimensions are nominal and must be checked on site.
- To be read in conjunction with architects and engineering drawings, specifications and schedules.
- Any discrepancies should be brought to the attention of the architect, if in doubt ask.
- For dimensioned setting out and elevation details refer to architects drawings.
- These drawings are copyright of Hawden MEP Ltd please obtain permission before copying these drawings must not be modified other than by Hawden MEP Ltd

PARTICULAR NOTES:

- Please refer to M&E specification for further details.
- Schematic shown for indicative purposes only.
- Schematic to be read in conjunction with indicative site wide layout and MEP performance specification.

BASED ON ARCHITECTS DRAWING:

N/A

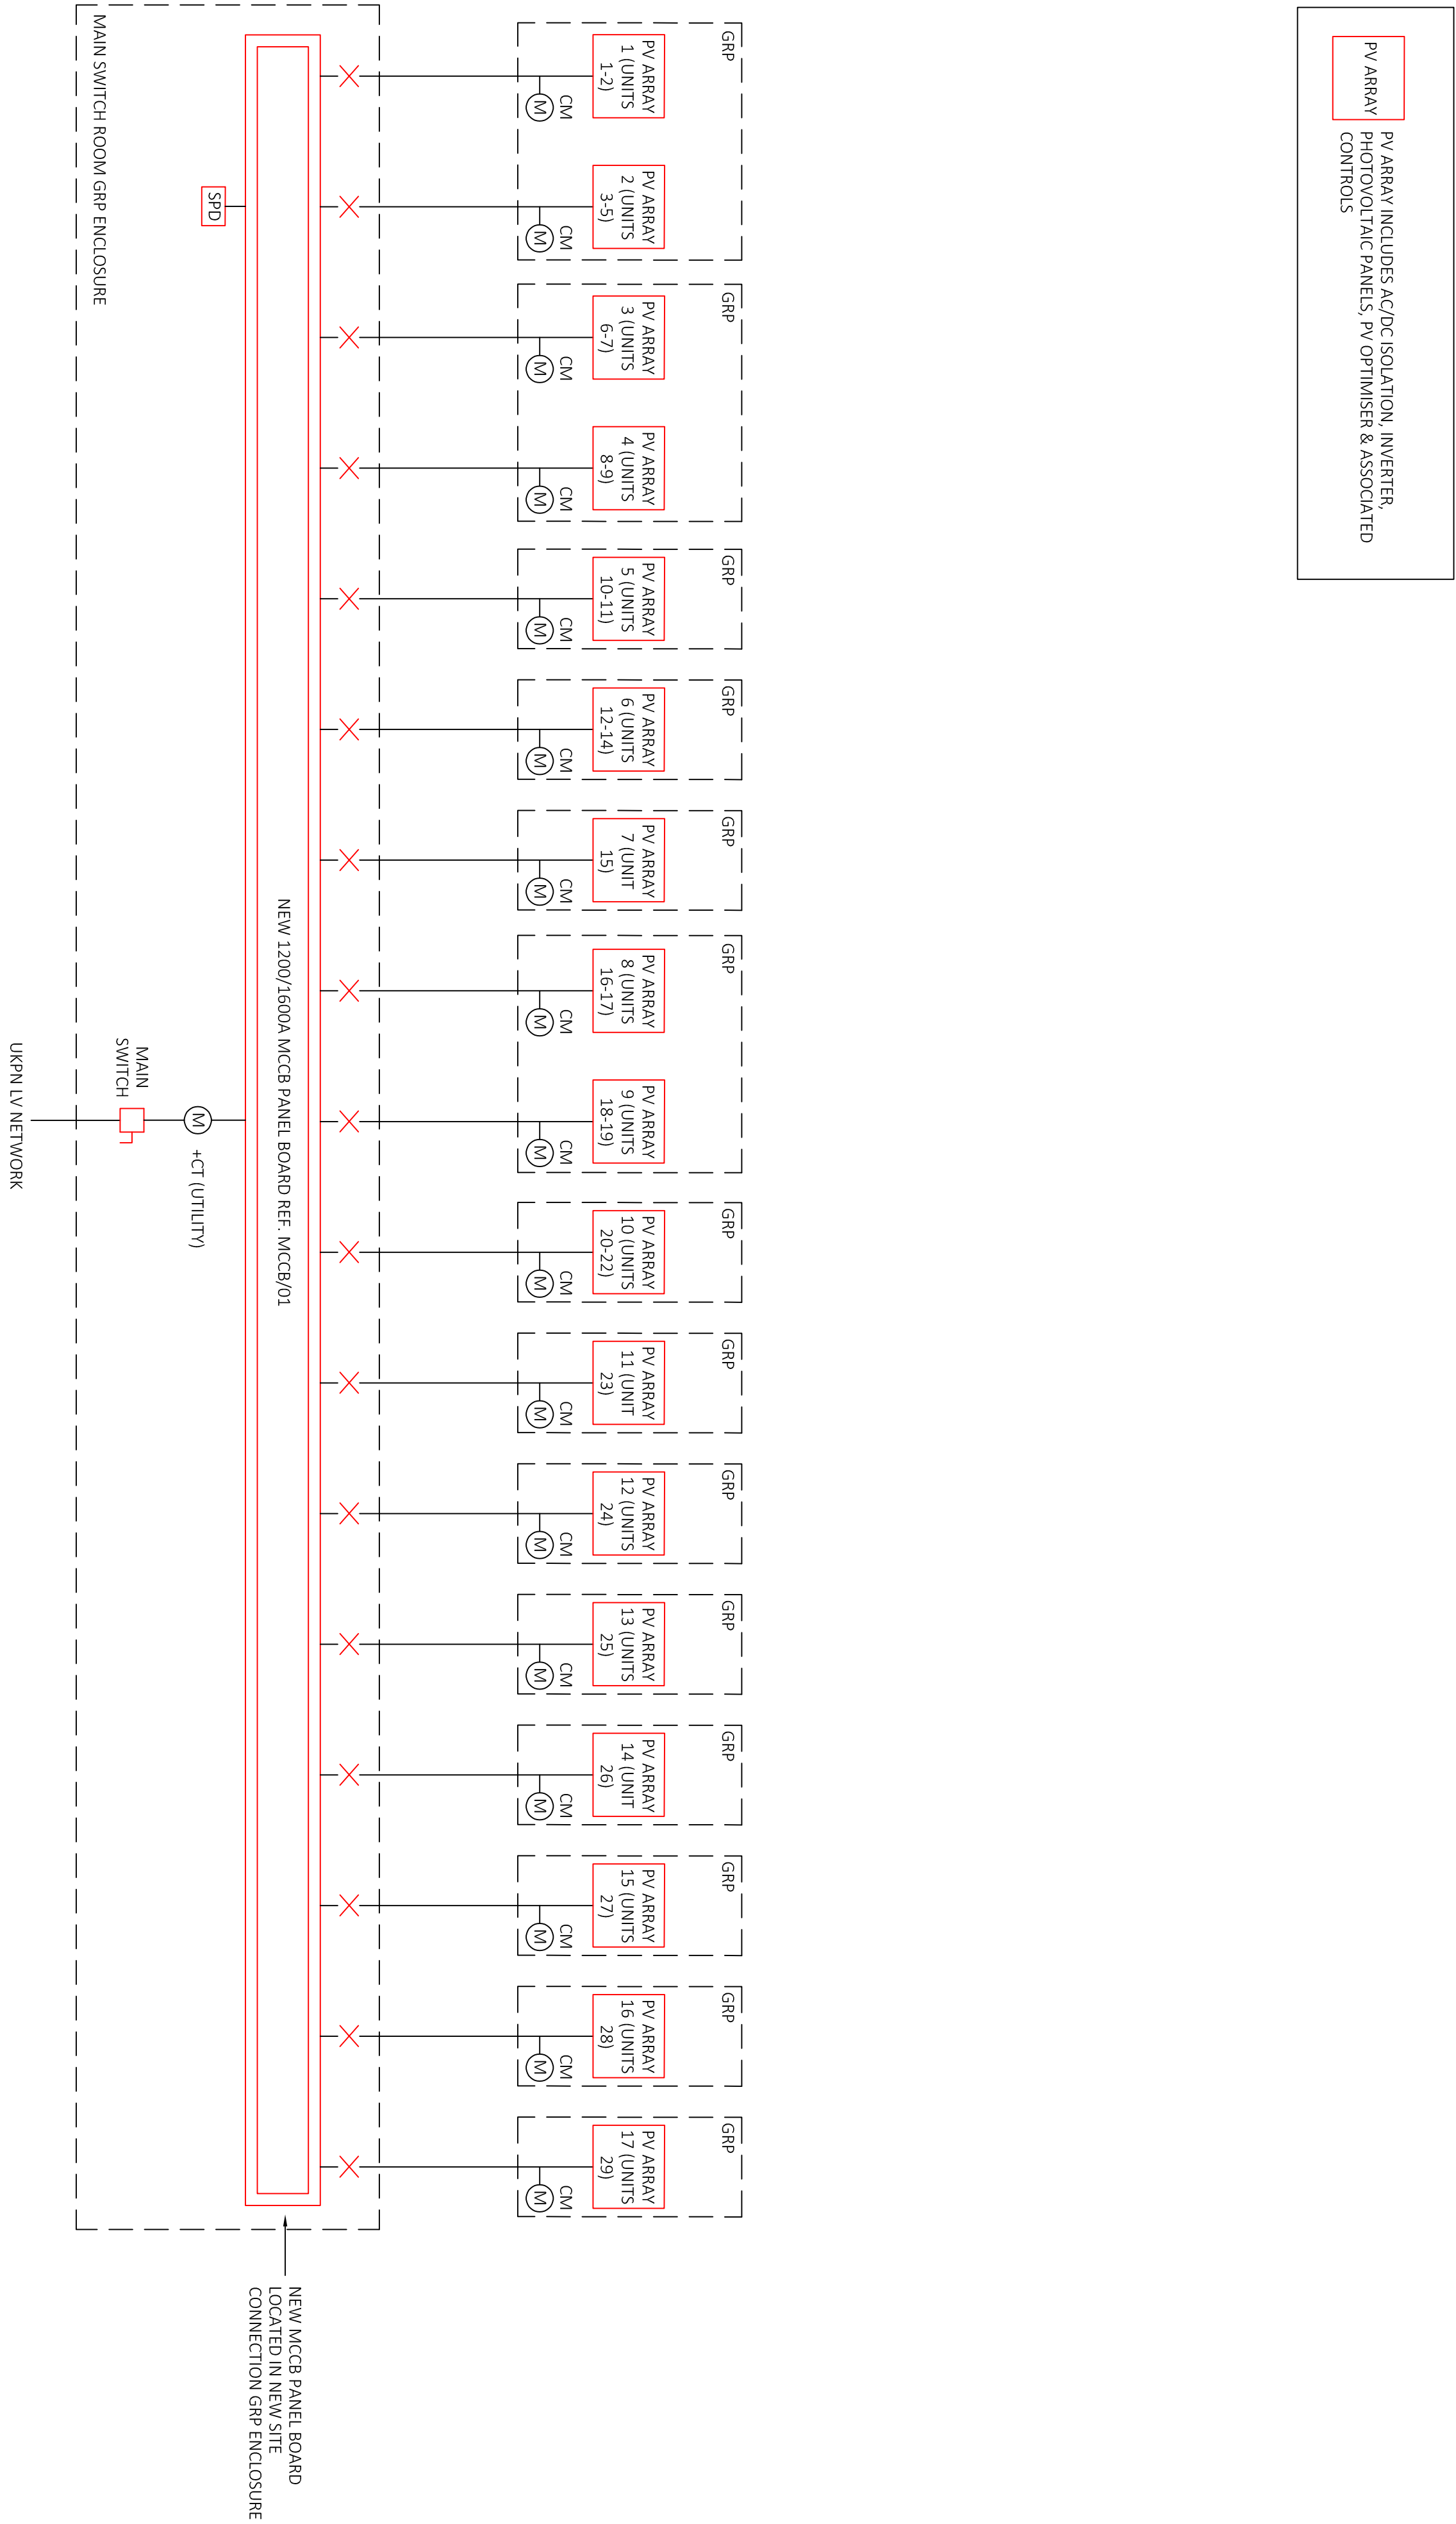

NOTES:

- Do not scale from this drawing all dimensions are nominal and must be checked on site.
- To be read in conjunction with architects and engineering drawings, specifications and schedules.
- Any discrepancies should be brought to the attention of the architect, if in doubt ask.
- For dimensioned setting out and elevation details refer to architects drawings.
- These drawings are copyright of Hawden MEP Ltd please obtain permission before copying these drawings must not be modified other than by Hawden MEP Ltd

PARTICULAR NOTES:

- Please refer to M&E specification for further details.
- Schematic shown for indicative purposes only.
- Schematic to be read in conjunction with indicative site wide layout and MEP performance specification.

BASED ON ARCHITECTS DRAWING:

N/A

T01. TENDER ISSUE MAH DLE 29.11.21

Rev. Description Draw. Auth. Date

Client: ASHFORD BOROUGH COUNCIL

Project: CARLTON ROAD INDUSTRIAL PARK PHOTOVOLTAIC

Title: ELECTRICAL SERVICES LV DISTRIBUTION SCHEMATIC

Scale: @ A1 This bar is 5cm when printed to scale

Revision:

TENDER

HAWDEN
ENGINEERING MEP SOLUTIONS

Hawden MEP Limited First Floor Office, Brogdale Enterprise Sdn,
Brogdale Farm, Brogdale Road, Farnham, Kent, ME13 8XZ
Telephone: 01795 538537 Email: enquiries@hawdenmep.co.uk

Drawing No: 20157-HAW-XX-ZZ-DR-E-1001 Rev: T01 Status: S01