



Proposed Kitchen Plan

Lamona Drayon 1.5 Bowl inset stainless steel sink with chrome mixer tap as N11/30

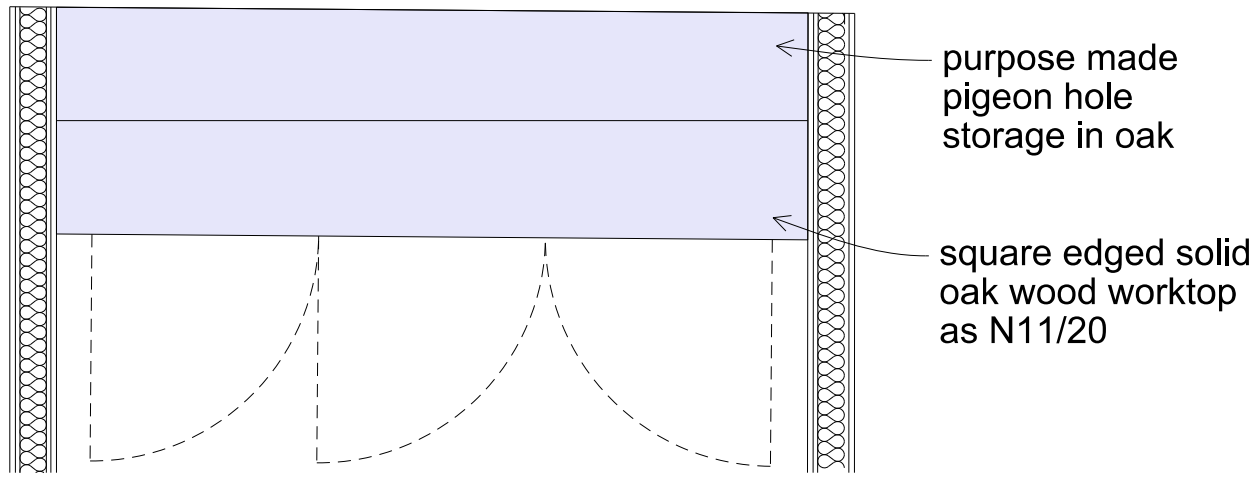

Proposed Post room Plan


purpose made pigeon hole storage in oak  
square edged solid oak wood worktop as N11/20

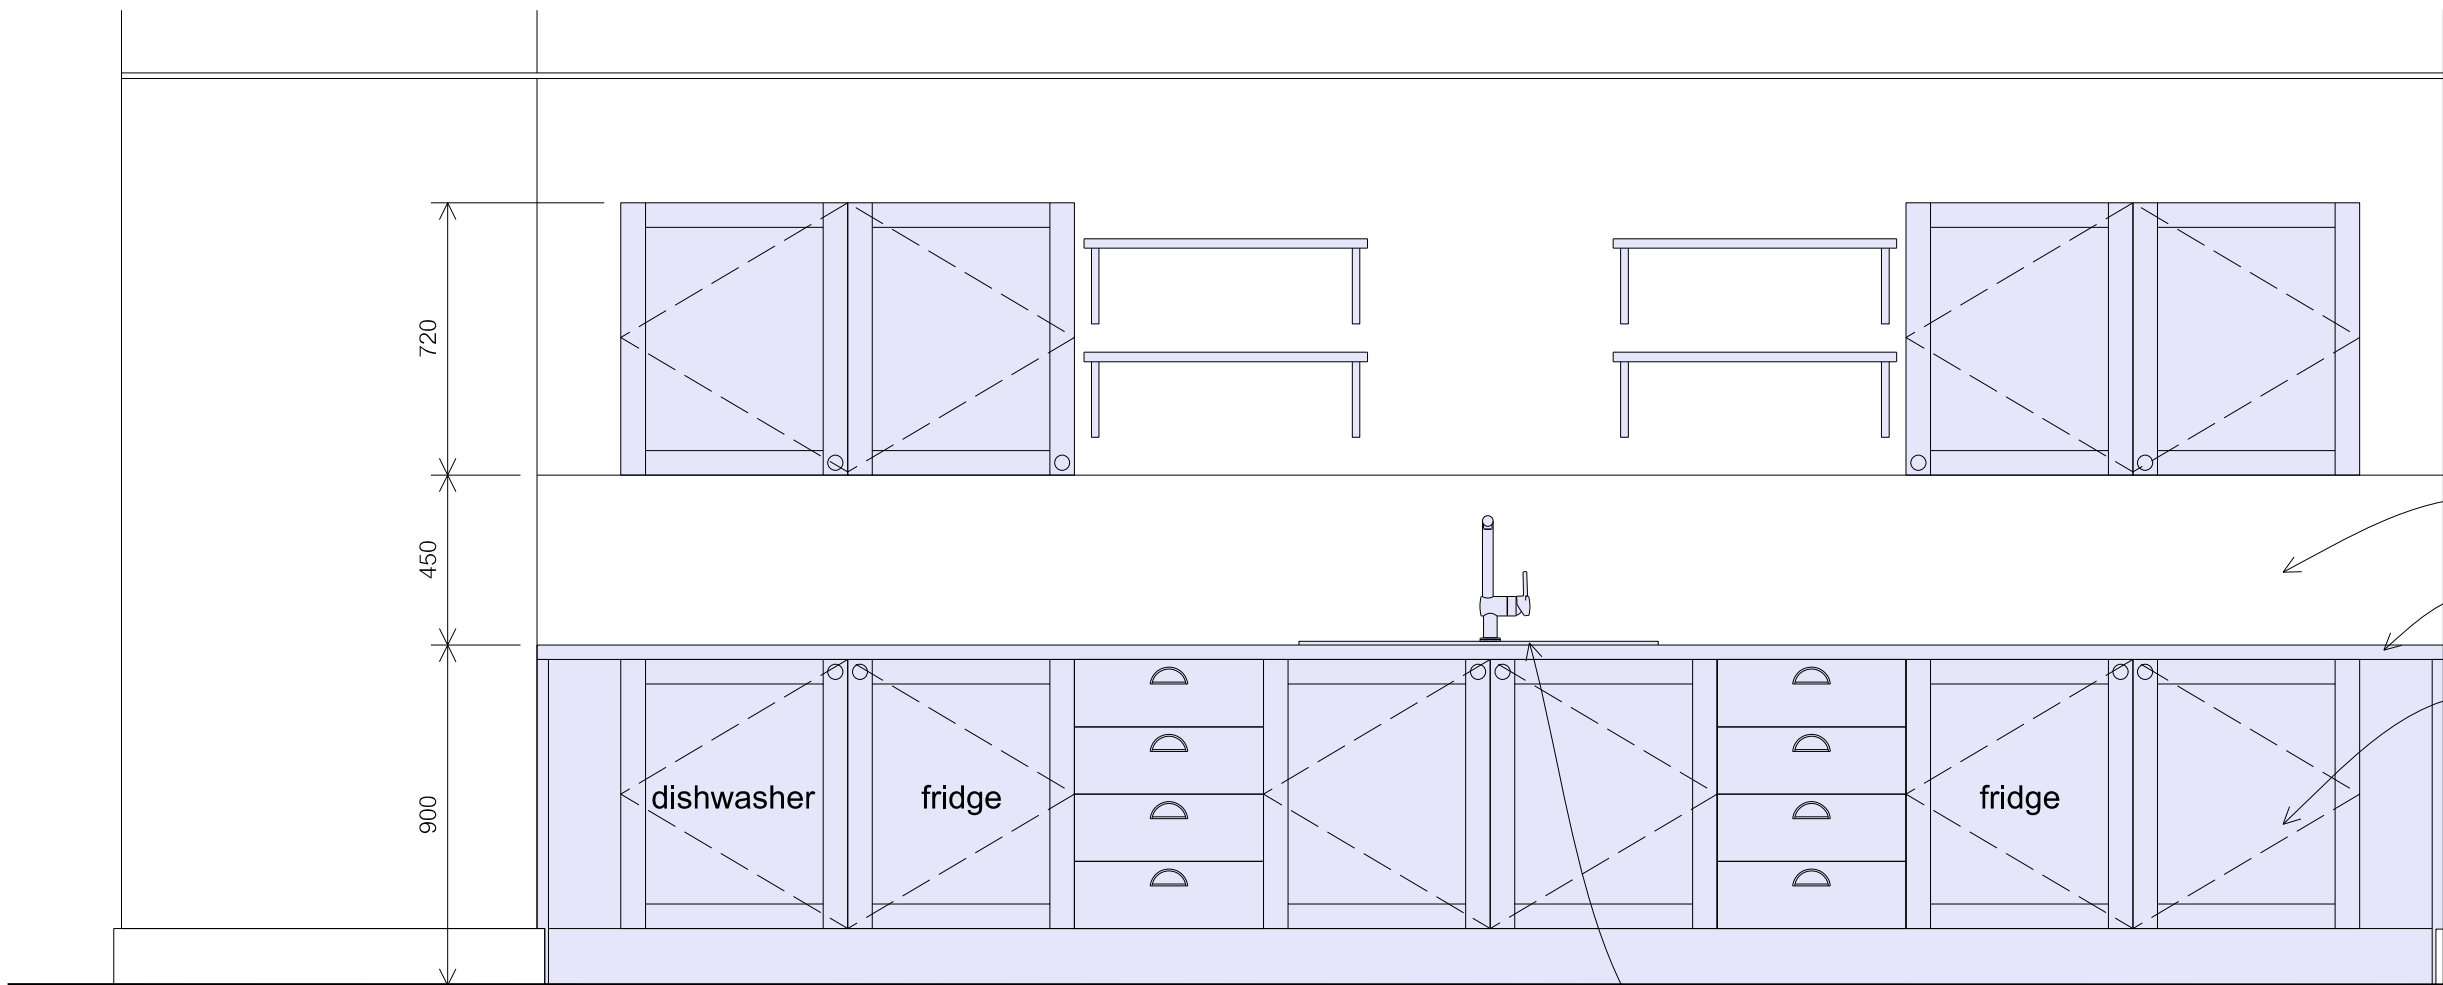

Proposed Kitchen Elevation


Splashback tiling, La Belle Collection by Original Style Floor Tiles, Devon as M40/5  
square edged solid oak wood worktop as N11/20  
Howdens, Allendale - Cashmere kitchen cupboards as N11/10

Lamona Drayon 1.5 Bowl inset stainless steel sink with chrome mixer tap as N11/30

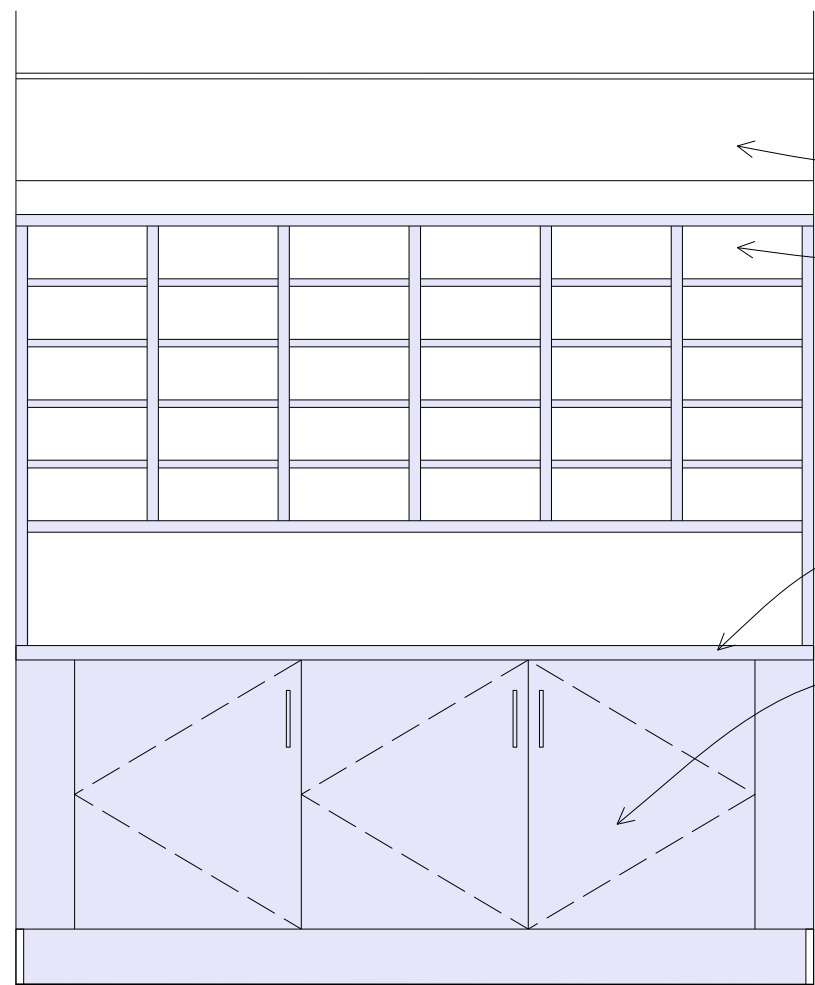


Proposed Post room Elevation

existing bulkhead boxed in  
purpose made pigeon hole storage in oak  
square edged solid oak wood worktop as N11/20  
Howdens, Allendale - Cashmere cupboards as N11/10

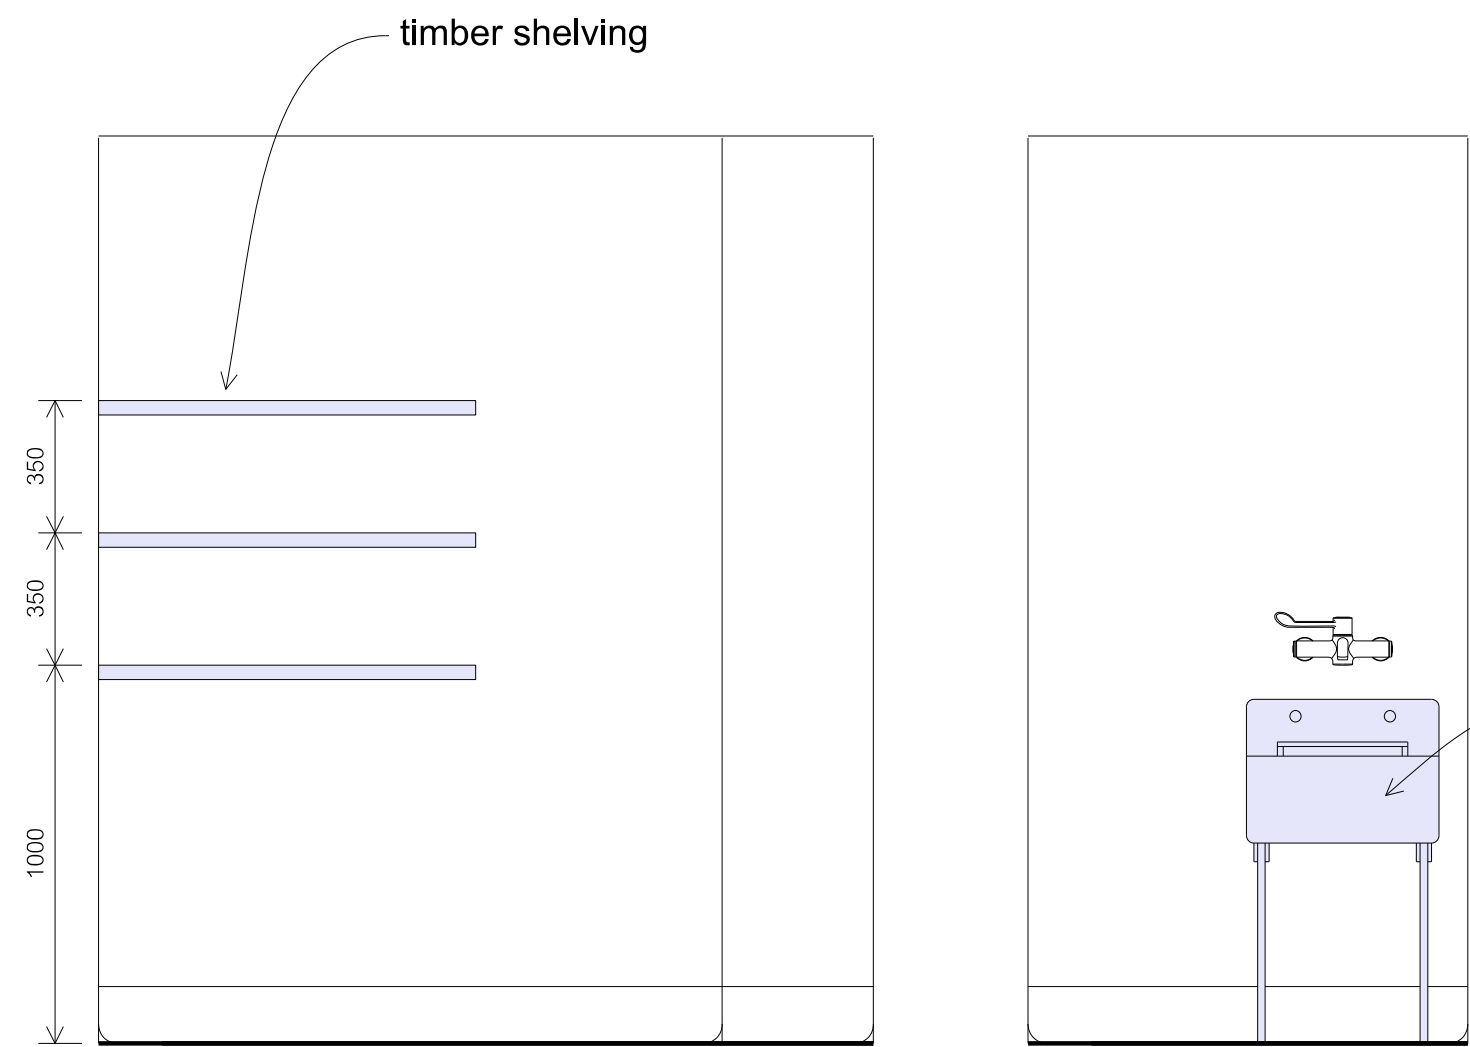

Proposed Cleaners Cupboard Elevations, Front and Side

Cleaners sink N13/25

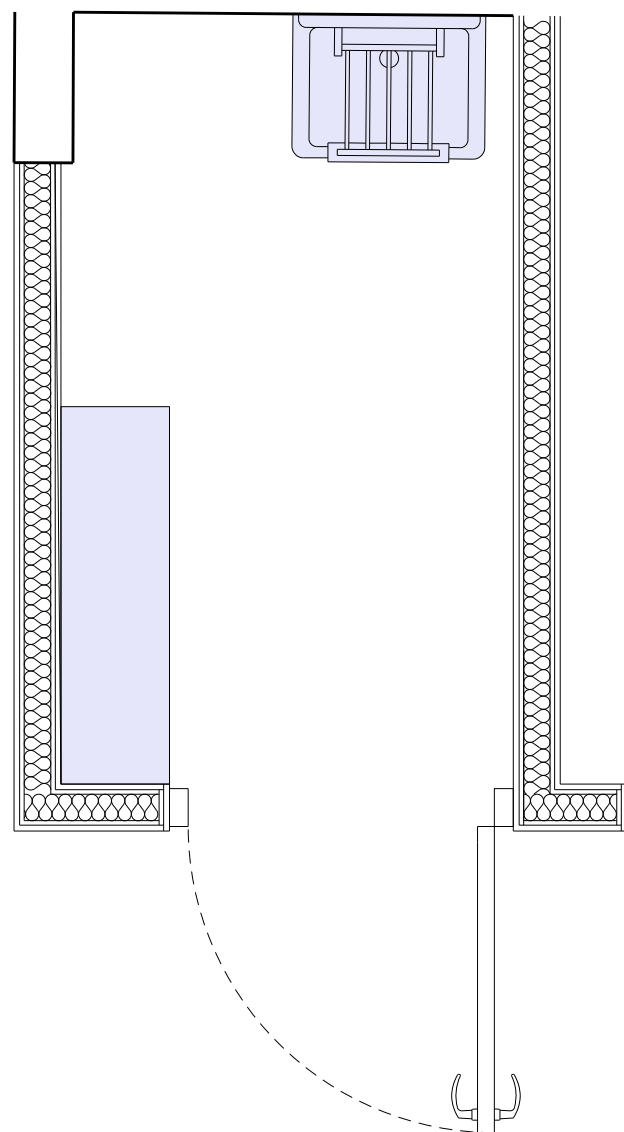

Proposed Cleaners Cupboard Plan