

GENERAL NOTES


THE CONTRACTOR IS ADVISED TO VISIT THE SITE RATION TO DETERMINE A SUFFICIENT ALL LOCAL CONDITIONS & DISTURBANCES ARISING FROM ITS FAILURE TO DO SO WILL BE CONSIDERED. THE CONTRACTOR IS TO BE IN CONNECTION WITH ALL OTHER DRAWINGS, SCHEDULES & SPECIFICATIONS RELATING TO THE PROJECT AND ANY DISCREPANCIES NOTIFIED TO THE CONTRACT ADMINISTRATOR IMMEDIATELY.

THE CONTRACTOR IS TO CHECK ALL DIMENSIONS ON SITE RATION TO SCALE OFF DRAWINGS.


ALL WORKMANSHIP AND MATERIALS TO COMPLY WITH BUILDING REGULATIONS & BRITISH STANDARDS CODES OF PRACTICE, MANUFACTURERS' INSTRUCTIONS, AGENCIES CERTIFICATES ETC. ALL MATERIALS SHALL BE SUFFICIENT FOR PURPOSES.

THE CONTRACTOR IS TO MAKE GOOD ALL WORKS DISTURBED.

THE CONTRACTOR TO COMPLY WITH ALL REGULATIONS AND HEALTH AND SAFETY REQUIREMENTS WHERE APPROPRIATE.

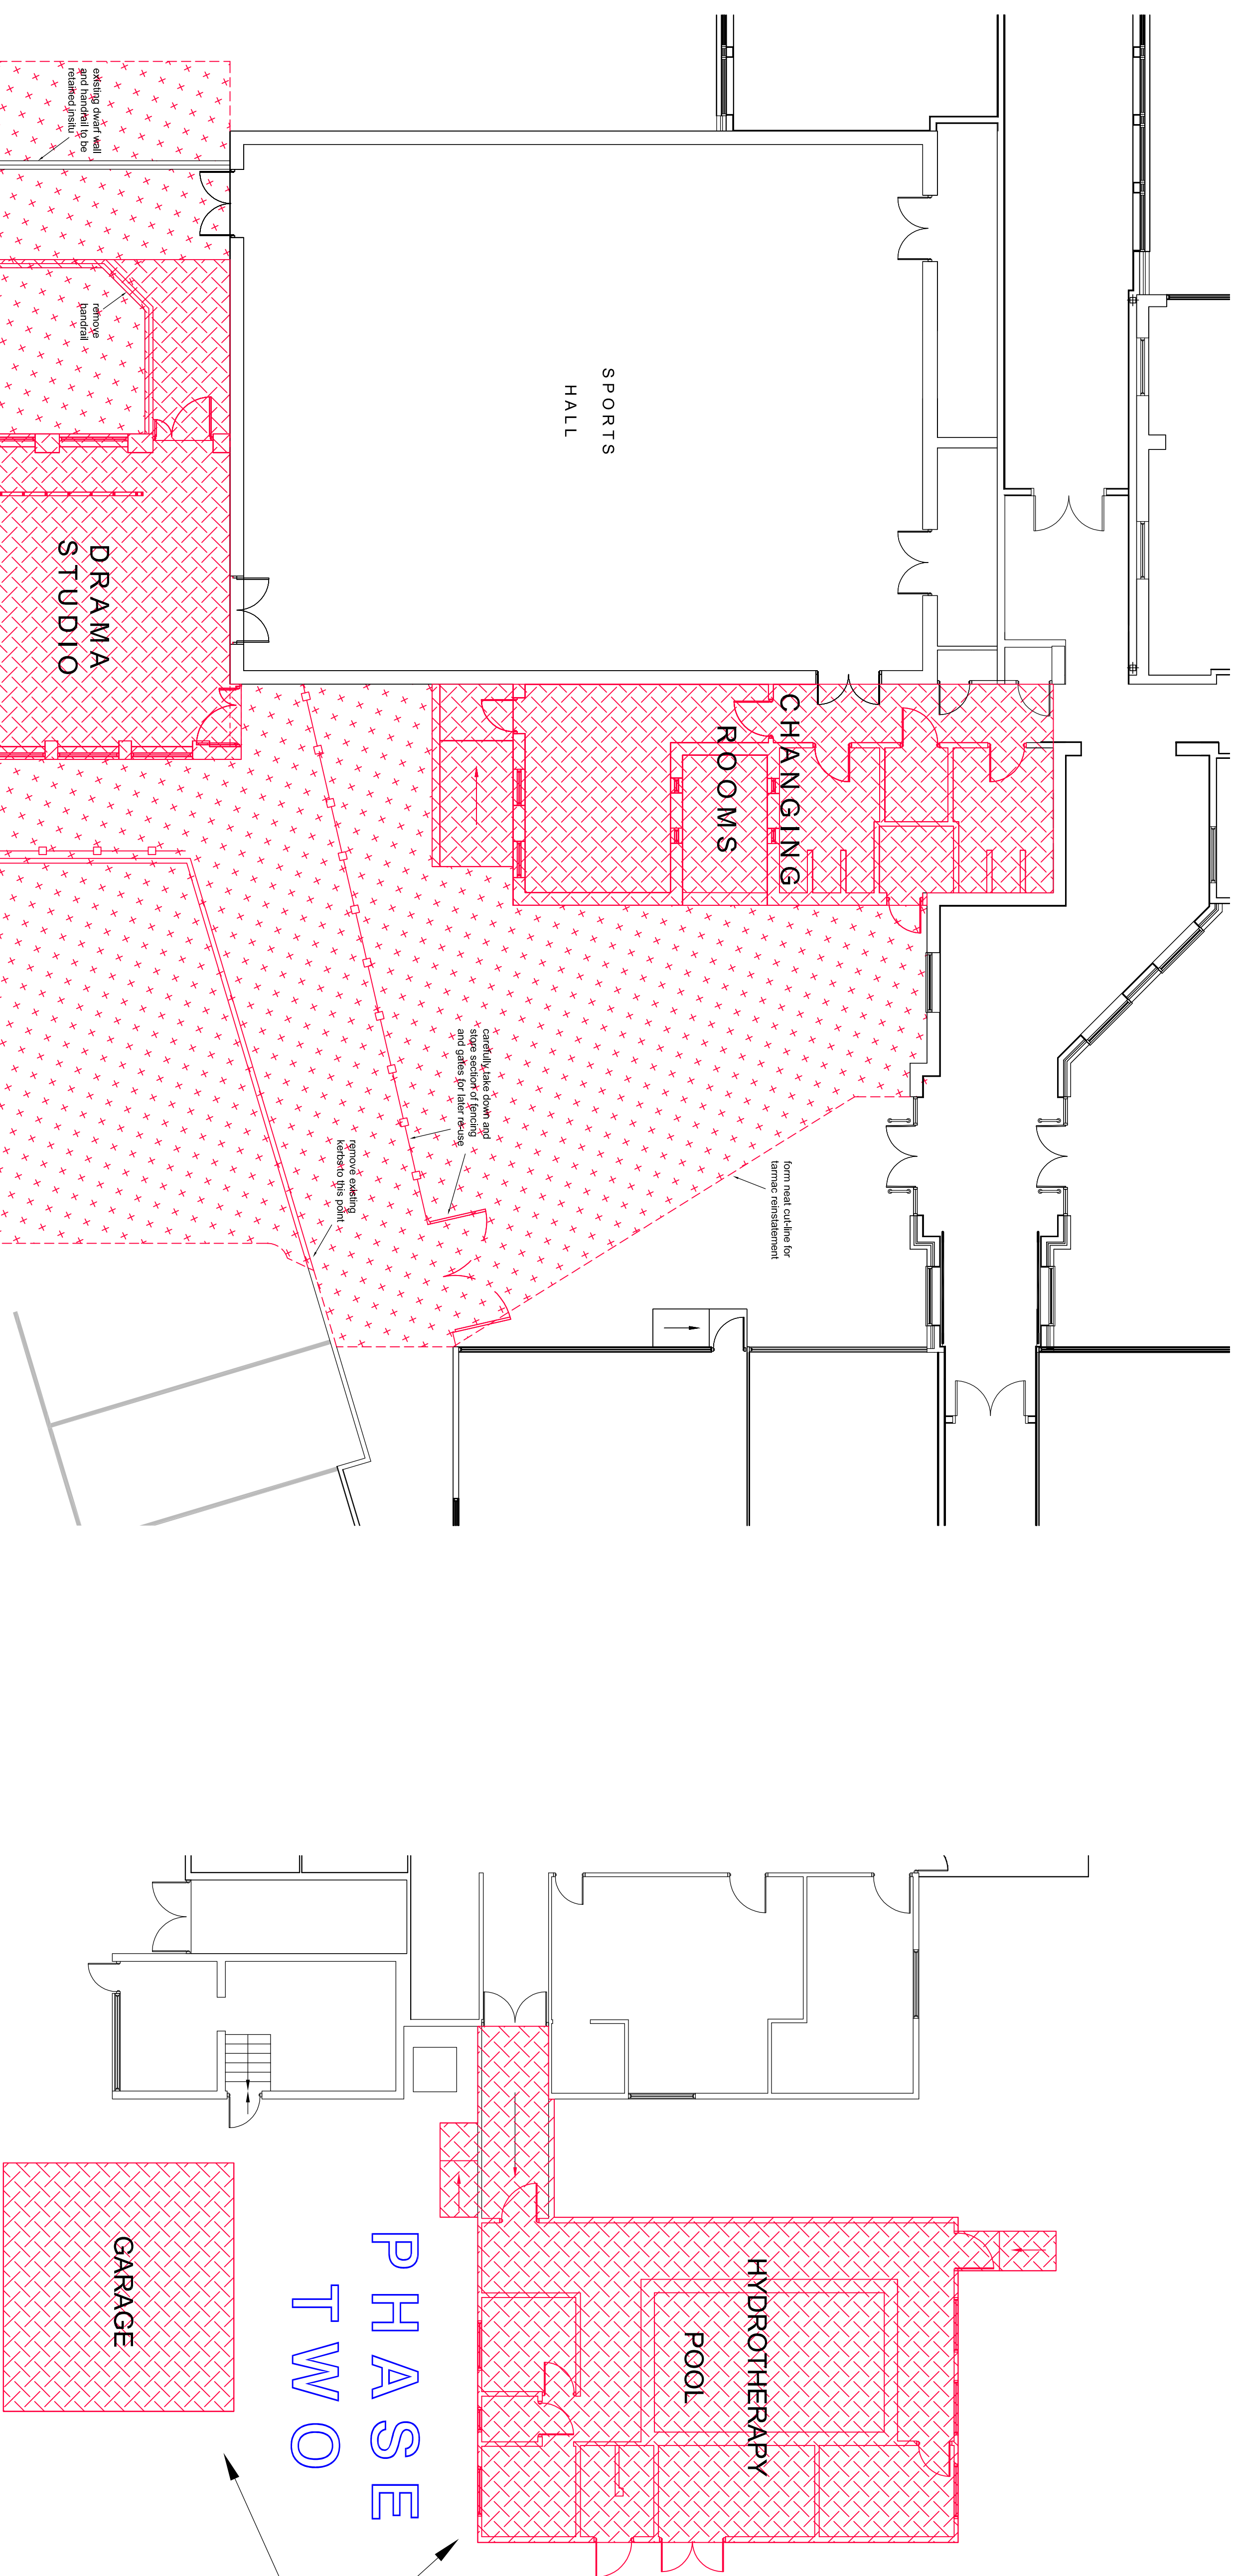


DEMOLITIONS KEY

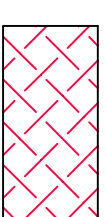

BUILDINGS TO BE DEMOLISHED



BUILDINGS TO BE DEMOLISHED

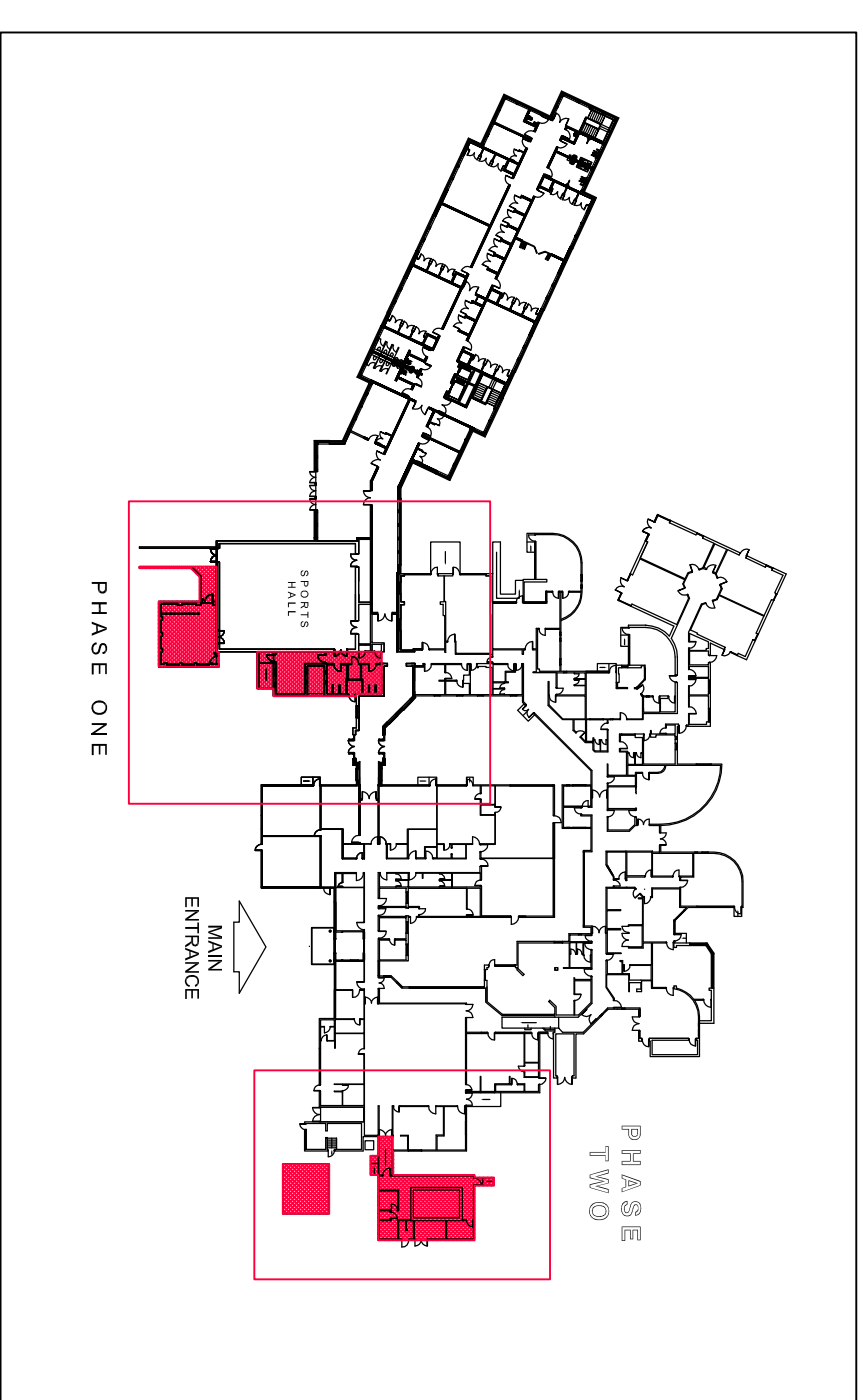

Tender Issue

[illegible]

This design/document has been prepared by Bury MBC Architectural Services. It should not, without prior permission, be used for any use other than the use originally intended.

Department For
Resources & Regulation
Architectural Services

Bury, Lancs BL9 0EJ **Web: www.bury.gov.uk**

Bury | Prestwich | Radcliffe | Ramsbottom | Tottington | Whitefield

ELMS BANK SPECIALIST ARTS COLLEGE
RIPON AVENUE, WHITEFIELD. M45 8PJ
HYDROTHERAPY POOL & CHANGING

WORKING TITLE:

DEMOLITIONS AND STRIPPING OUT PLANS

DRAWN BY:	NB	DATE:	11/17	ISSUE NUMBER:
CHECKED BY:	RJV	DATE:	11/17	
SCALE:	1:100 @ A1			DATE OF ISSUE:

AVING NUMBER:

E 17301 A 09

KEY PLAN

Not To Scale