


General Arrangement - Area of Interest 1 (Part 1)

1:200

© Mott MacDonald Limited  
This document is issued for the party which commissioned it and for specific purposes connected with the captioned project only. It should not be relied upon by any other party or used for any other purpose.  
We accept no responsibility for the consequences of this document being relied upon by any other party, or being used for any other purpose, or containing any error or omission which is due to an error or omission in data supplied to us by other parties.

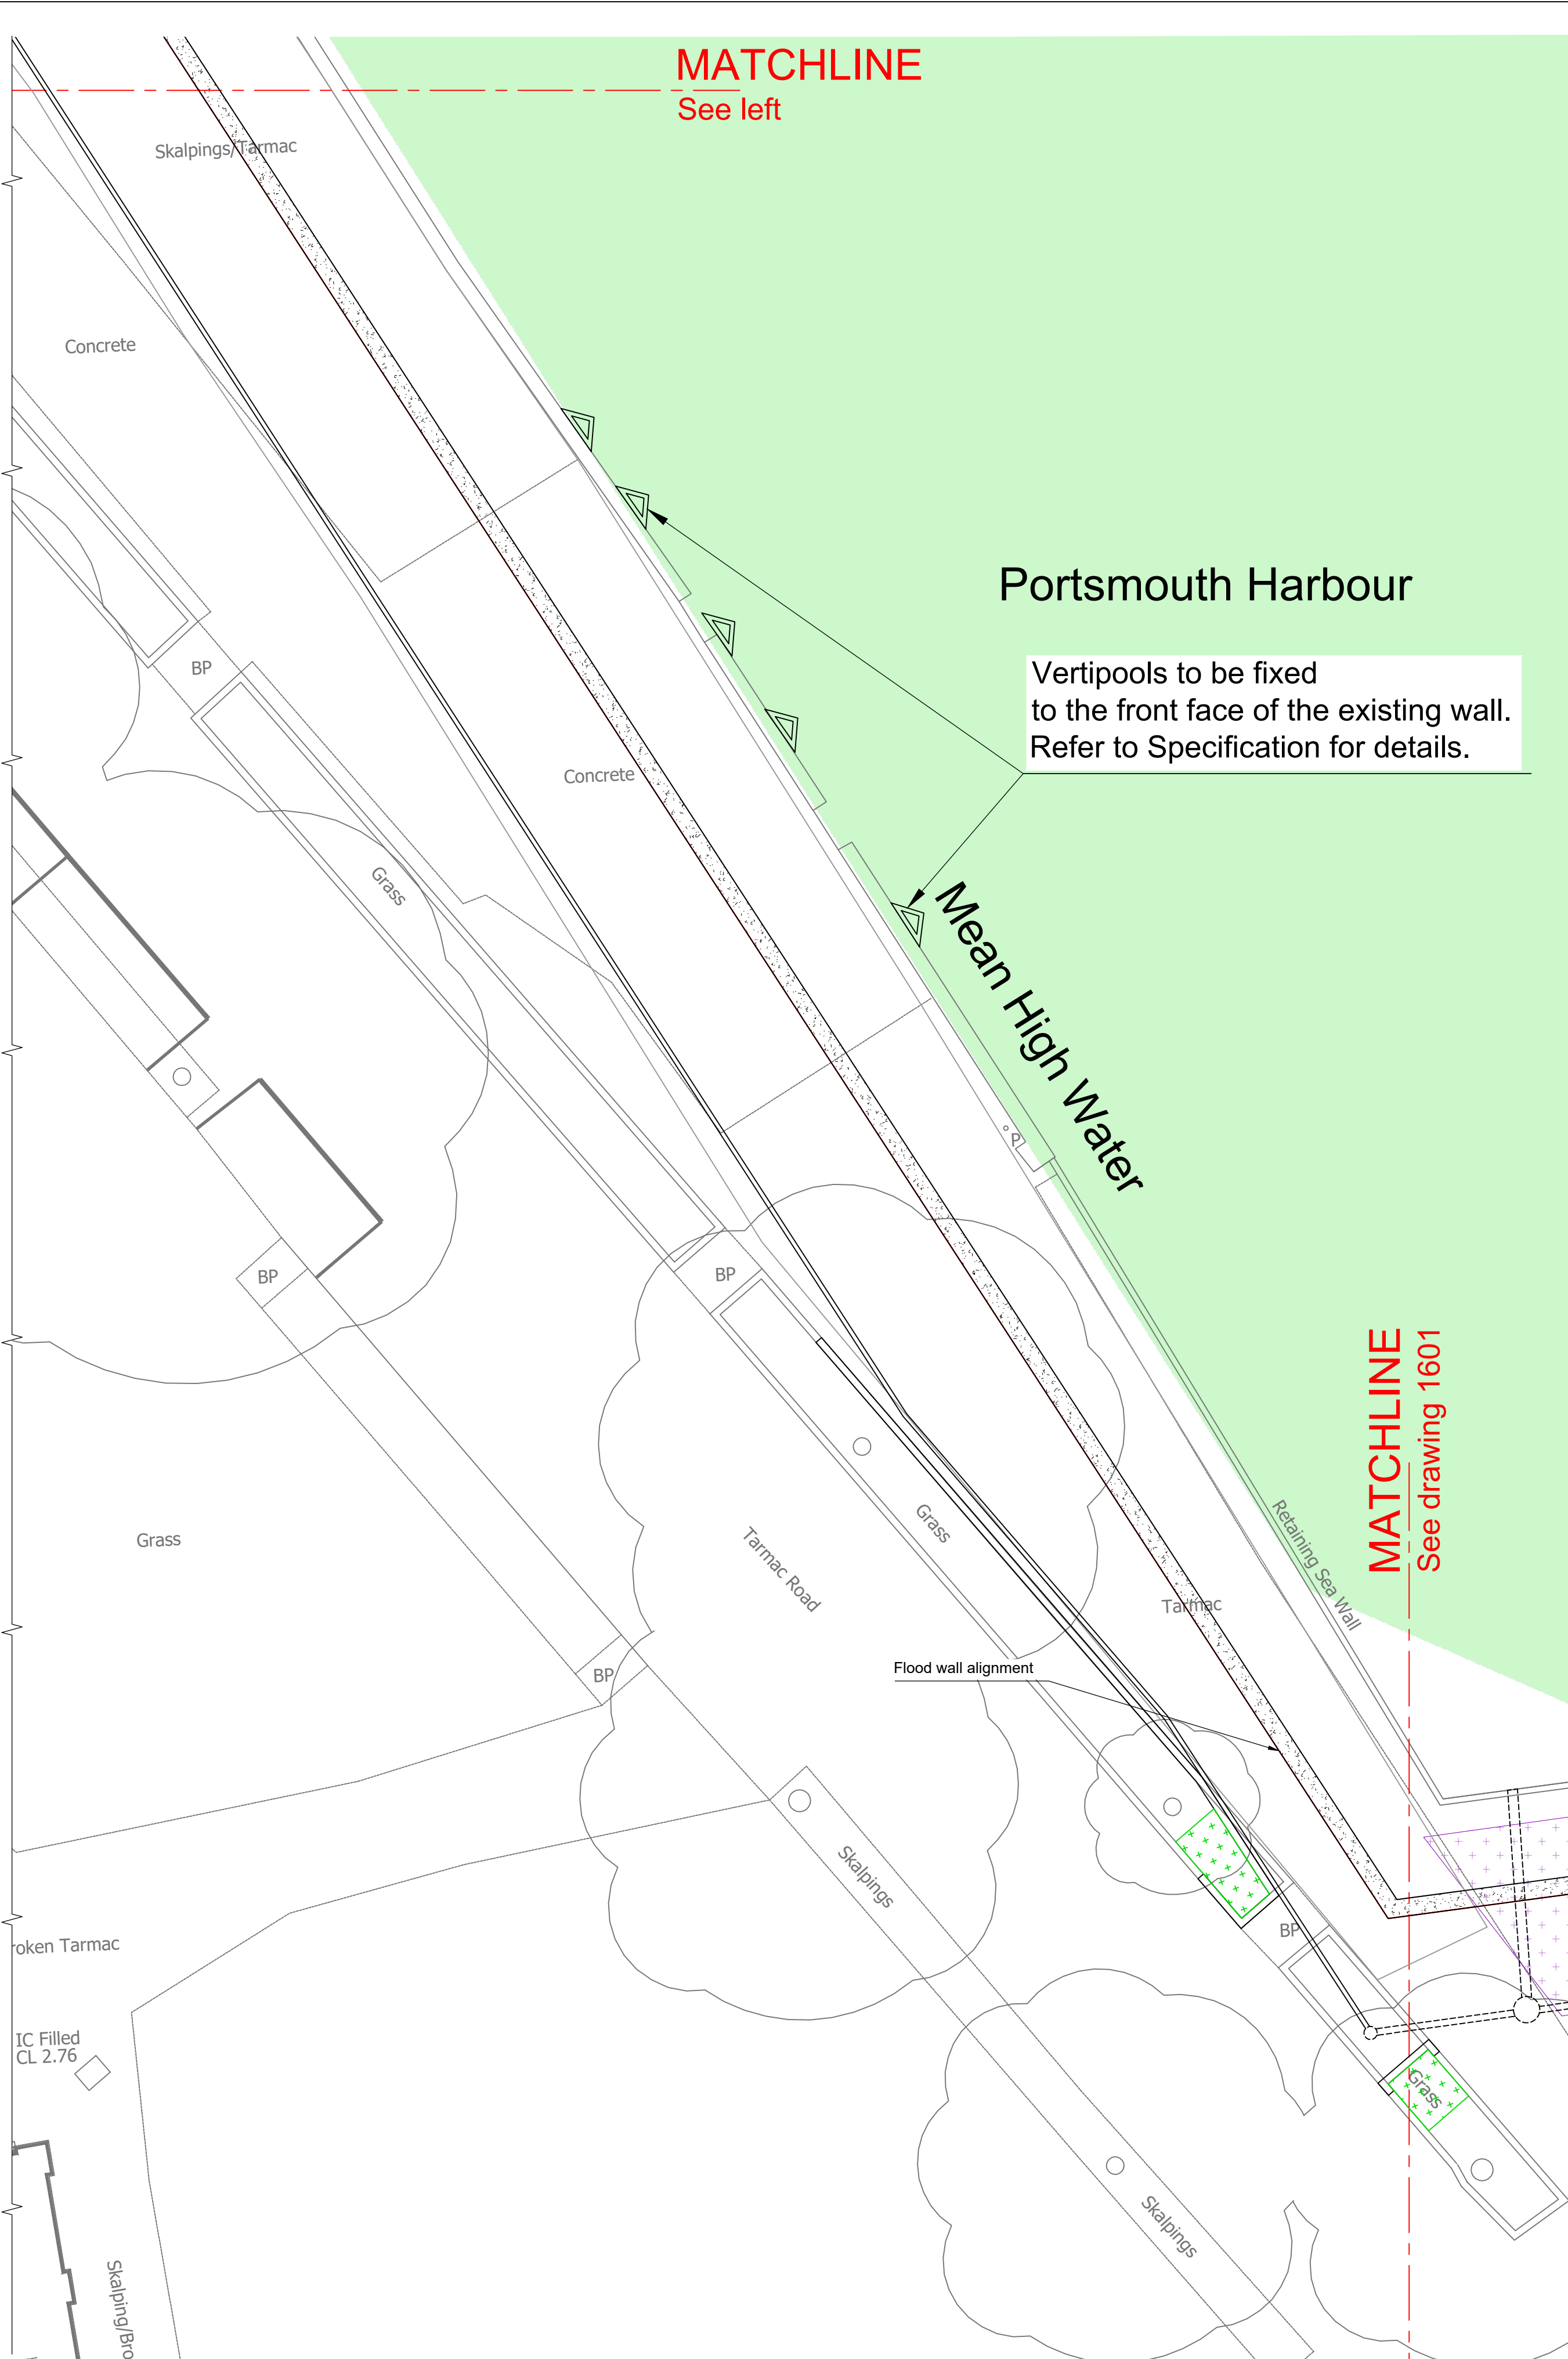

General Arrangement - Area of Interest 1 (Part 2)

1:100

Notes

- All dimensions are in millimetres unless noted otherwise.
- All levels are in metres relative to Ordnance Datum (OD).
- For Site Location and Plan see drawing 1001, 1004.
- Setting out points to be verified by the Contractor on site.
- Concrete Beepost should be positioned to face south, in direct sunlight, ensuring that no vegetation covers the fascia. Post should be set in concrete base at a depth of approximately 30mm.

Key to symbols

- Reinstated Grassed Area
- SPA, Ramsar, SSSI (intertidal sediment)
- Wildflower meadow area as per Specification
- Structural concrete
- Asphalt footpath
- Rail timber fence
- Beepost

Reference drawings

405363-MMD-FT-XX-DR-C-1004	General Arrangement Plan
405363-MMD-FT-XX-DR-C-1021	General Arrangement Plan - Area of Interest 1
405363-MMD-FT-XX-DR-L-1601	Landscaping Plan - Sheet 2 of 2

Scale

1:200 0 10m 20m

1:100 0 5m 10m

P01	25/10/19	LE	First Issue - Draft Detailed Design Drawings	NC	ZH
P02	13/12/19	LE	Second Issue - Detailed Design Drawings	FL	ZH
P03	31/01/20	LE	Third Issue - Final Detailed Design Drawings	FL	ZH
Rev	Date	Drawn	Description	Ch'k'd	App'd

Status Stamp

MOTT  
MACDONALD

Mott MacDonald House  
8-10 Sydenham Road  
Croydon  
CR0 2EE  
United Kingdom  
T +44 (0)20 8774 2000  
F +44 (0)20 8681 5706  
W www.mottmac.com

Client

GOSPORT  
Borough Council

EASTERN  
SOLENT

Environment  
Agency

COASTAL  
PARTNERSHIP

Gosport Borough Council  
Town Hall  
High Street  
Gosport  
PO12 1EB

Title

Gosport FCERM  
Forton  
Landscaping Plan

Sheet 1 of 2

Designed	P. JURSIK	PJ	Eng check	F.J. LOY	FL
Drawn	L. ELLINGER	LE	Coordination	N.J. CLARKE	NC
Dwg check	P. JURSIK	PJ	Approved	Z. HUTCHISON	ZH
MMD Project Number	405363	Scale at A1	AS SHOWN	Security	STD
Suitability Description	Suitable for Tender	Suit. Code	D2	Revision	P03
Drawing Number	405363-MMD-FT-XX-DR-L-1600				

Crown Copyright and Database Right Ordnance Survey 2019 LC100019217

C:\users\loy70749\appdata\local\projectsworld\mott-gb-pw-03\0173991\405363-MMD-FT-XX-DR-C-1600.dwg Jan 31, 2020 - 7:43PM LOY70749