


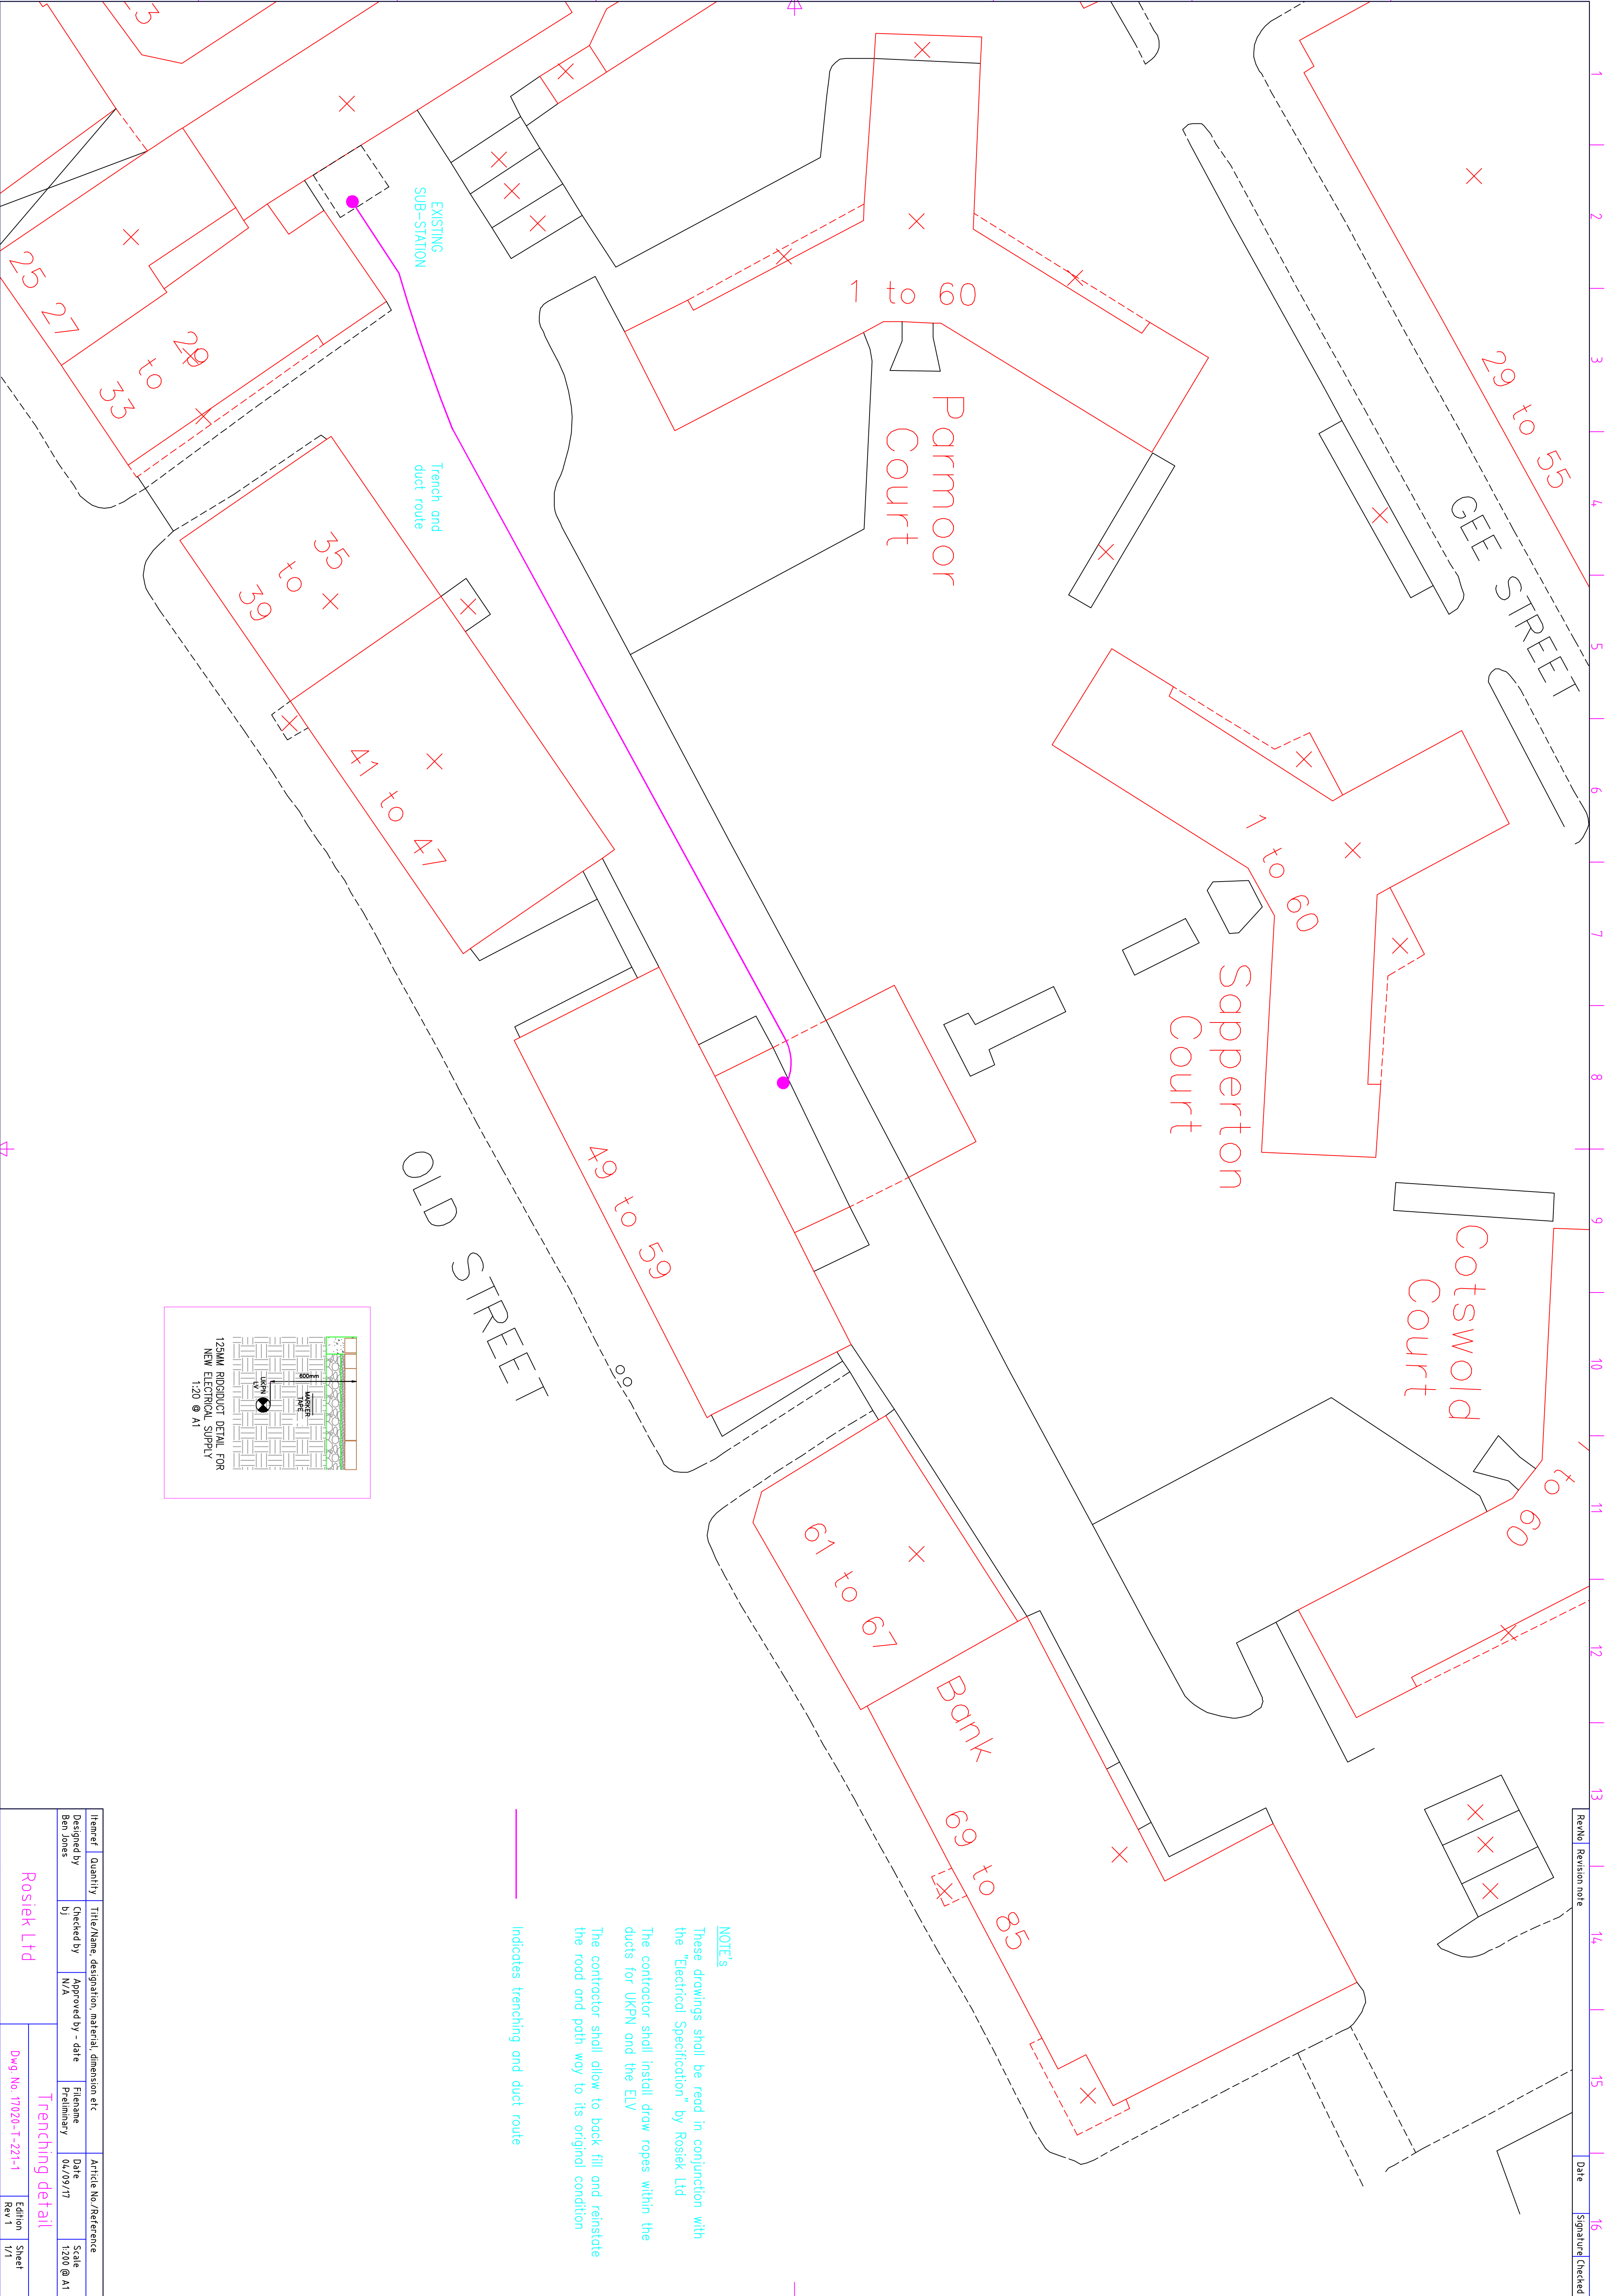

RevNo	Revision note	Date	Signature	Checked
-------	---------------	------	-----------	---------

Item#	Quantity	Title/Name, designation, material, dimension etc	Article No./Reference
Designed by Ben Jones	Checked by bj	Approved by - date N/A	File name Preliminary
Rosiek Ltd		Dwg No. 17020-T-221-1	Edition Rev 1
Trenching detail		Scale 1:20 @ A1	
Sheet		1/1	