


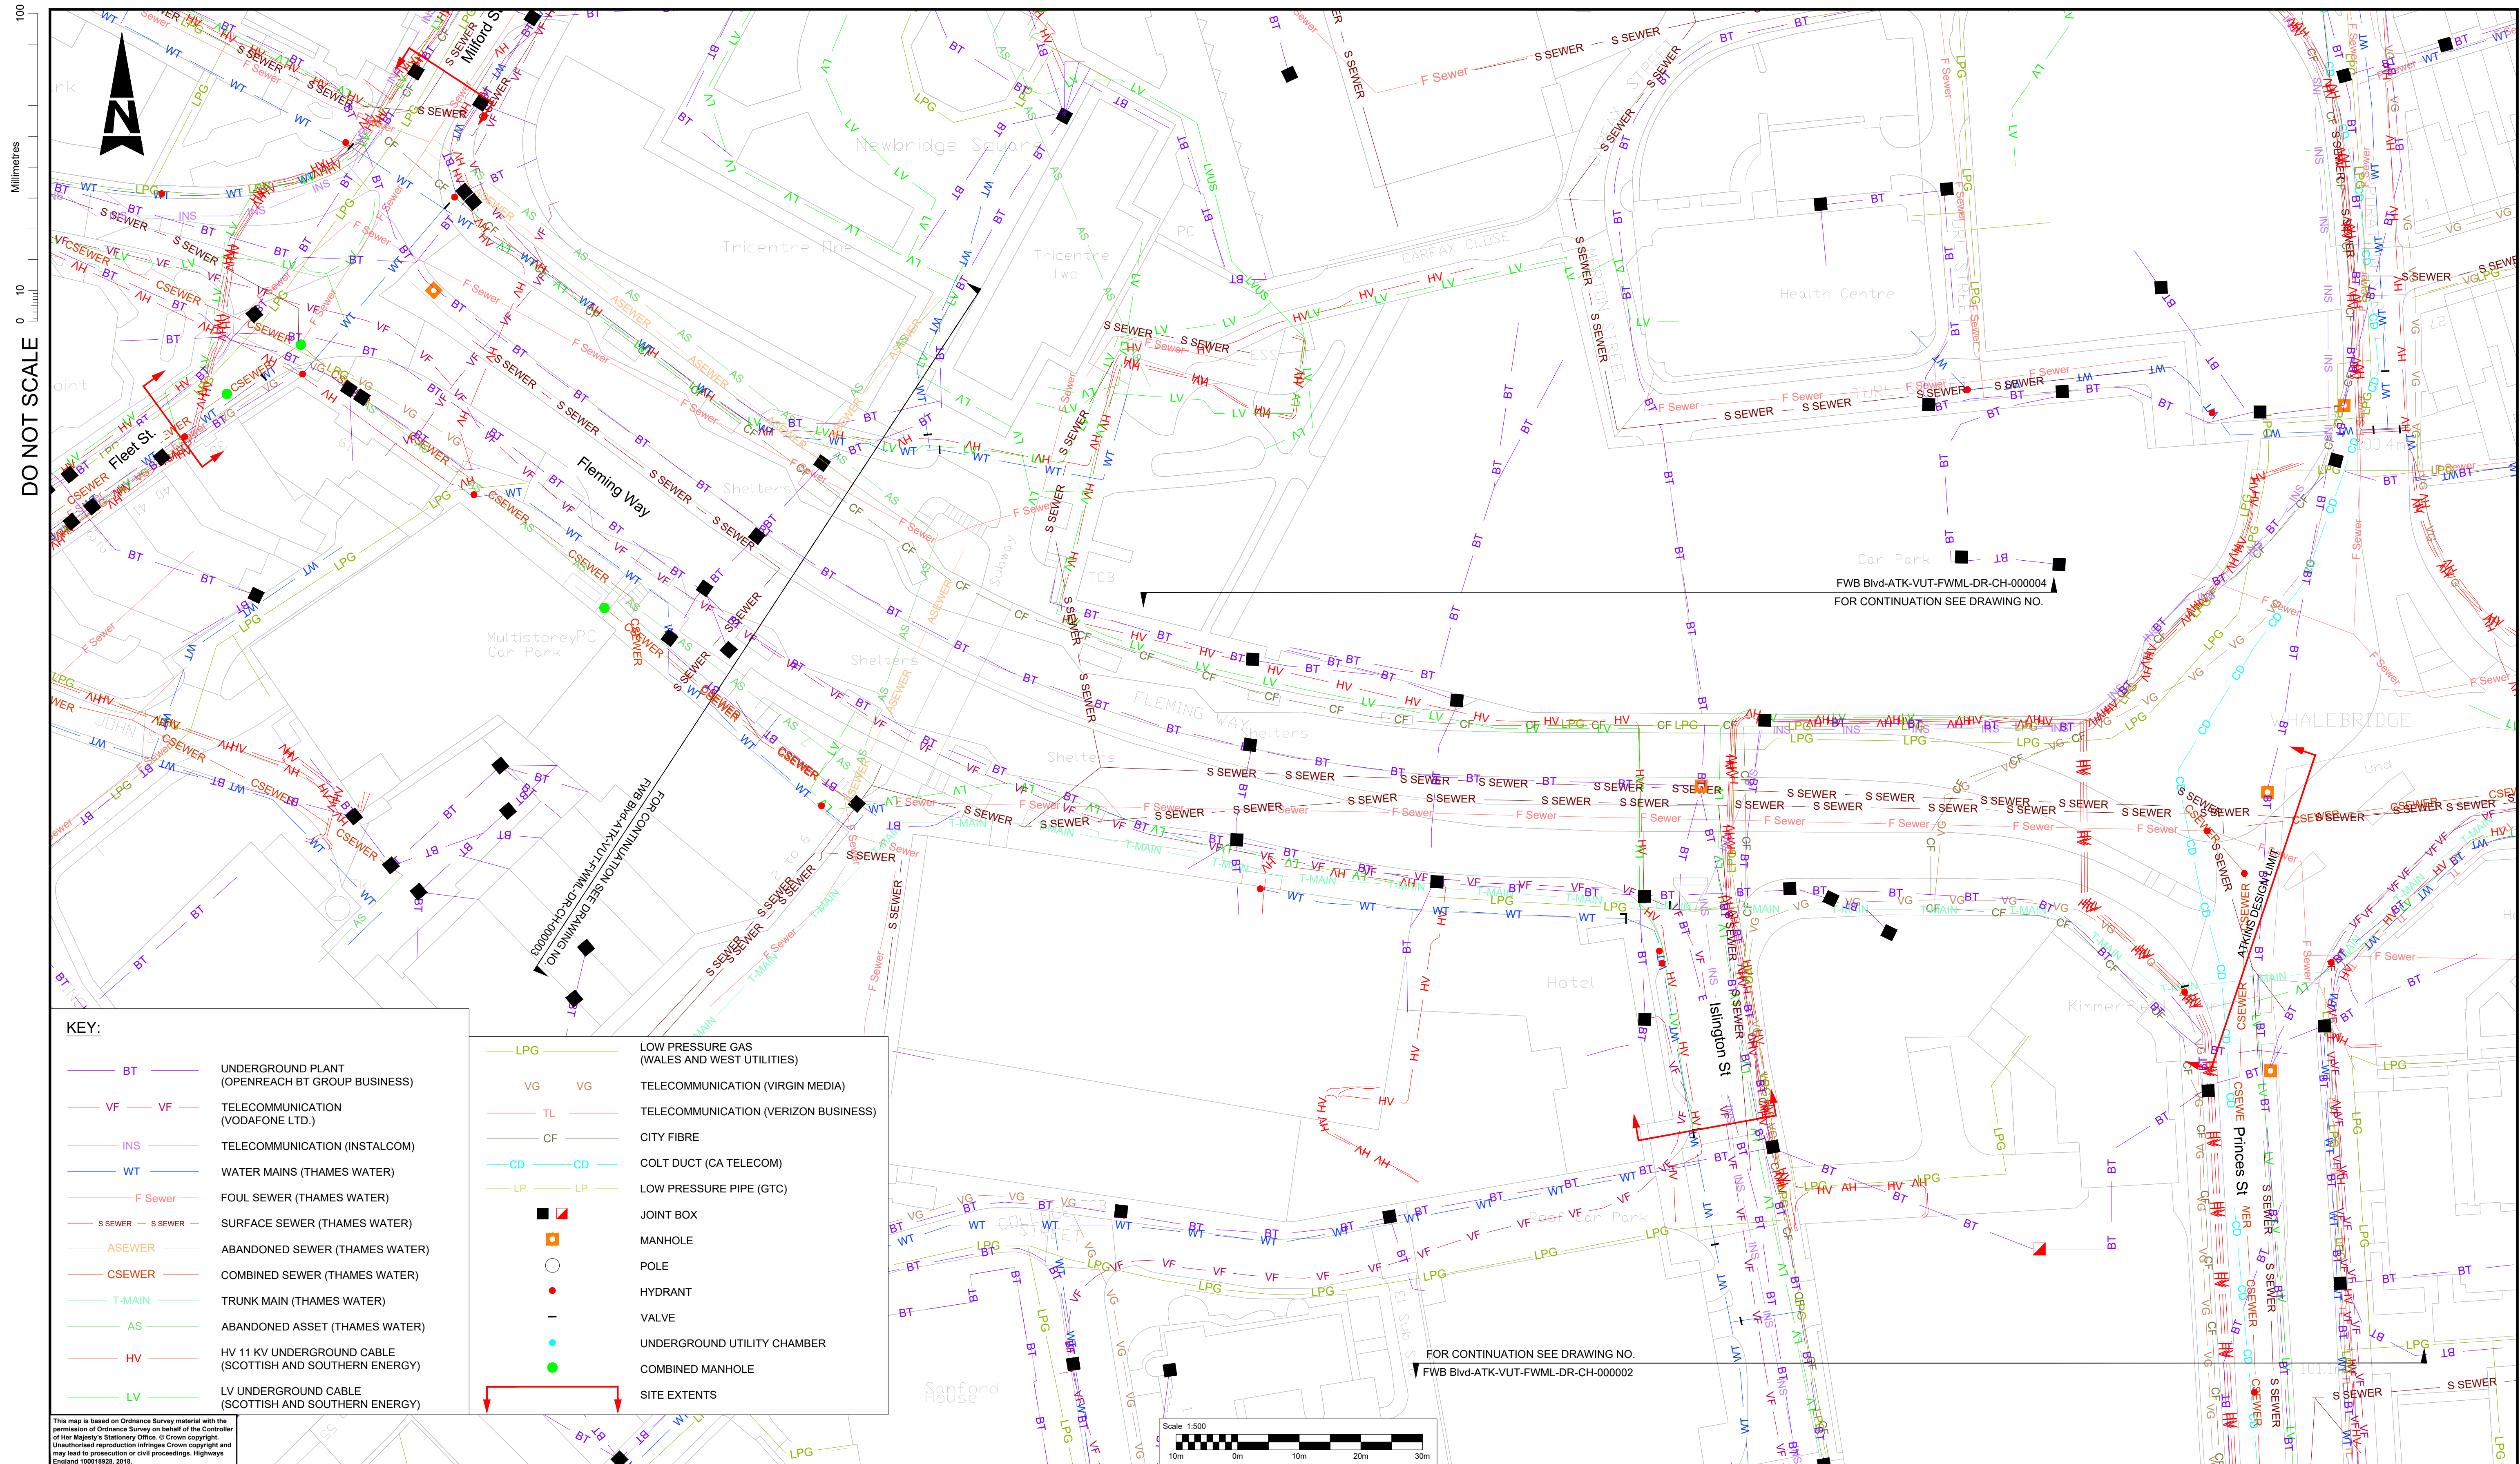

SAFETY, HEALTH AND ENVIRONMENTAL INFORMATION		NOTES				Description		Drawing Suitability		Status		Project Title																									
In addition to the hazards/risks normally associated with the types of work detailed on this drawing, note the following significant residual risks (Reference shall also be made to the design hazard log).		1. DO NOT SCALE FROM THIS DRAWING. 2. ALL DIMENSIONS ARE IN METRES UNLESS OTHERWISE STATED. 3. EXACT LOCATIONS OF APPARATUS SHOULD BE VERIFIED BY THE CONTRACTOR USING CABLE LOCATORS AND HAND TOOLS. THE COST OF RECTIFYING ANY DAMAGE WILL BE PASSED TO THE CONTRACTORS. 4. THE INFORMATION SHOWN ON THIS DRAWING HAS BEEN TAKEN FROM RELEVANT STATUTORY UNDERTAKERS PLANS. THE INFORMATION IS DIAGRAMMATIC ONLY AND SHOULD NOT BE TAKEN AS REPRESENTING THE EXACT LINE OF ANY APPARATUS. SERVICE PIPES ARE NOT SHOWN AND IT SHOULD BE ASSUMED THAT EACH PROPERTY IS SERVED. 5. THE INFORMATION SUPPLIED ON THIS PLAN IS FOR THE ASSISTANCE OF THE CONTRACTOR AND FOR GENERAL GUIDANCE ONLY. NO GUARANTEE IS GIVEN OF ITS ACCURACY. SERVICES MAY EXIST AT VARIOUS DEPTHS AND MAY DEVIATE FROM THE MARKED ROUTE. 6. ATKINS MAKES EVERY EFFORT TO ENSURE THAT THE INFORMATION WE PROVIDE IS ACCURATE. HOWEVER, THE INFORMATION IS SUPPLIED WITHOUT PREJUDICE AND ATKINS ACCEPTS NO LIABILITY FOR CLAIMS ARISING FROM INACCURACY, OMISSIONS OR ERRORS CONTAINED HEREIN.				Status		Revision		Drawn		Checked		Reviewed		Authorised		Issue Date																			
						Description		Second Issue		Status		A1		Revision		C01		Drawn		SJ		Checked		SJ		Reviewed		NJ		Authorised		NJ		Issue Date		13/07/18	
						Construction		Live traffic		Live utilities, Presence of soil contamination, asbestos, tar and breaking of concrete not known		Description		Second Issue		Status		S3		Revision		P02		Drawn		RA		Checked		SJ		Reviewed		SJ		Authorised	
Maintenance / Cleaning		None				Description		Third Issue		Status		S3		Revision		P03		Drawn		RA		Checked		SJ		Reviewed		SJ		Authorised		---		Issue Date		19/03/19	
Use		None				Description		Fourth Issue		Status		S2		Revision		P04		Drawn		RA		Checked		SJ		Reviewed		SJ		Authorised		---		Issue Date		10/04/19	
Decommissioning / Demolition		None																																			

FOR INFORMATION		S2		Fleming Way Bus Boulevard			
ATKINS Member of the SNC-Lavalin Group		Epsom Gateway Ashley Avenue Epsom Surrey KT18 5AL Tel: +44 (0)1372 726140 Fax: +44 (0)1372 740055 www.atkinsglobal.com		Existing Utilities Details			
Copyright © Atkins Limited (2018)		Client		SWINDON BOROUGH COUNCIL			
Drawing Number		Project		Originator		Volume	
FWB Blvd		- ATK		- VUT		-	
FWML		- DR - CH -		000001			
Location		Type		Role		Number	
Original Size: A1		Scale: 1:500		Project Ref. No: 5167597		Sheet: 1 of 4 Rev: P04	