



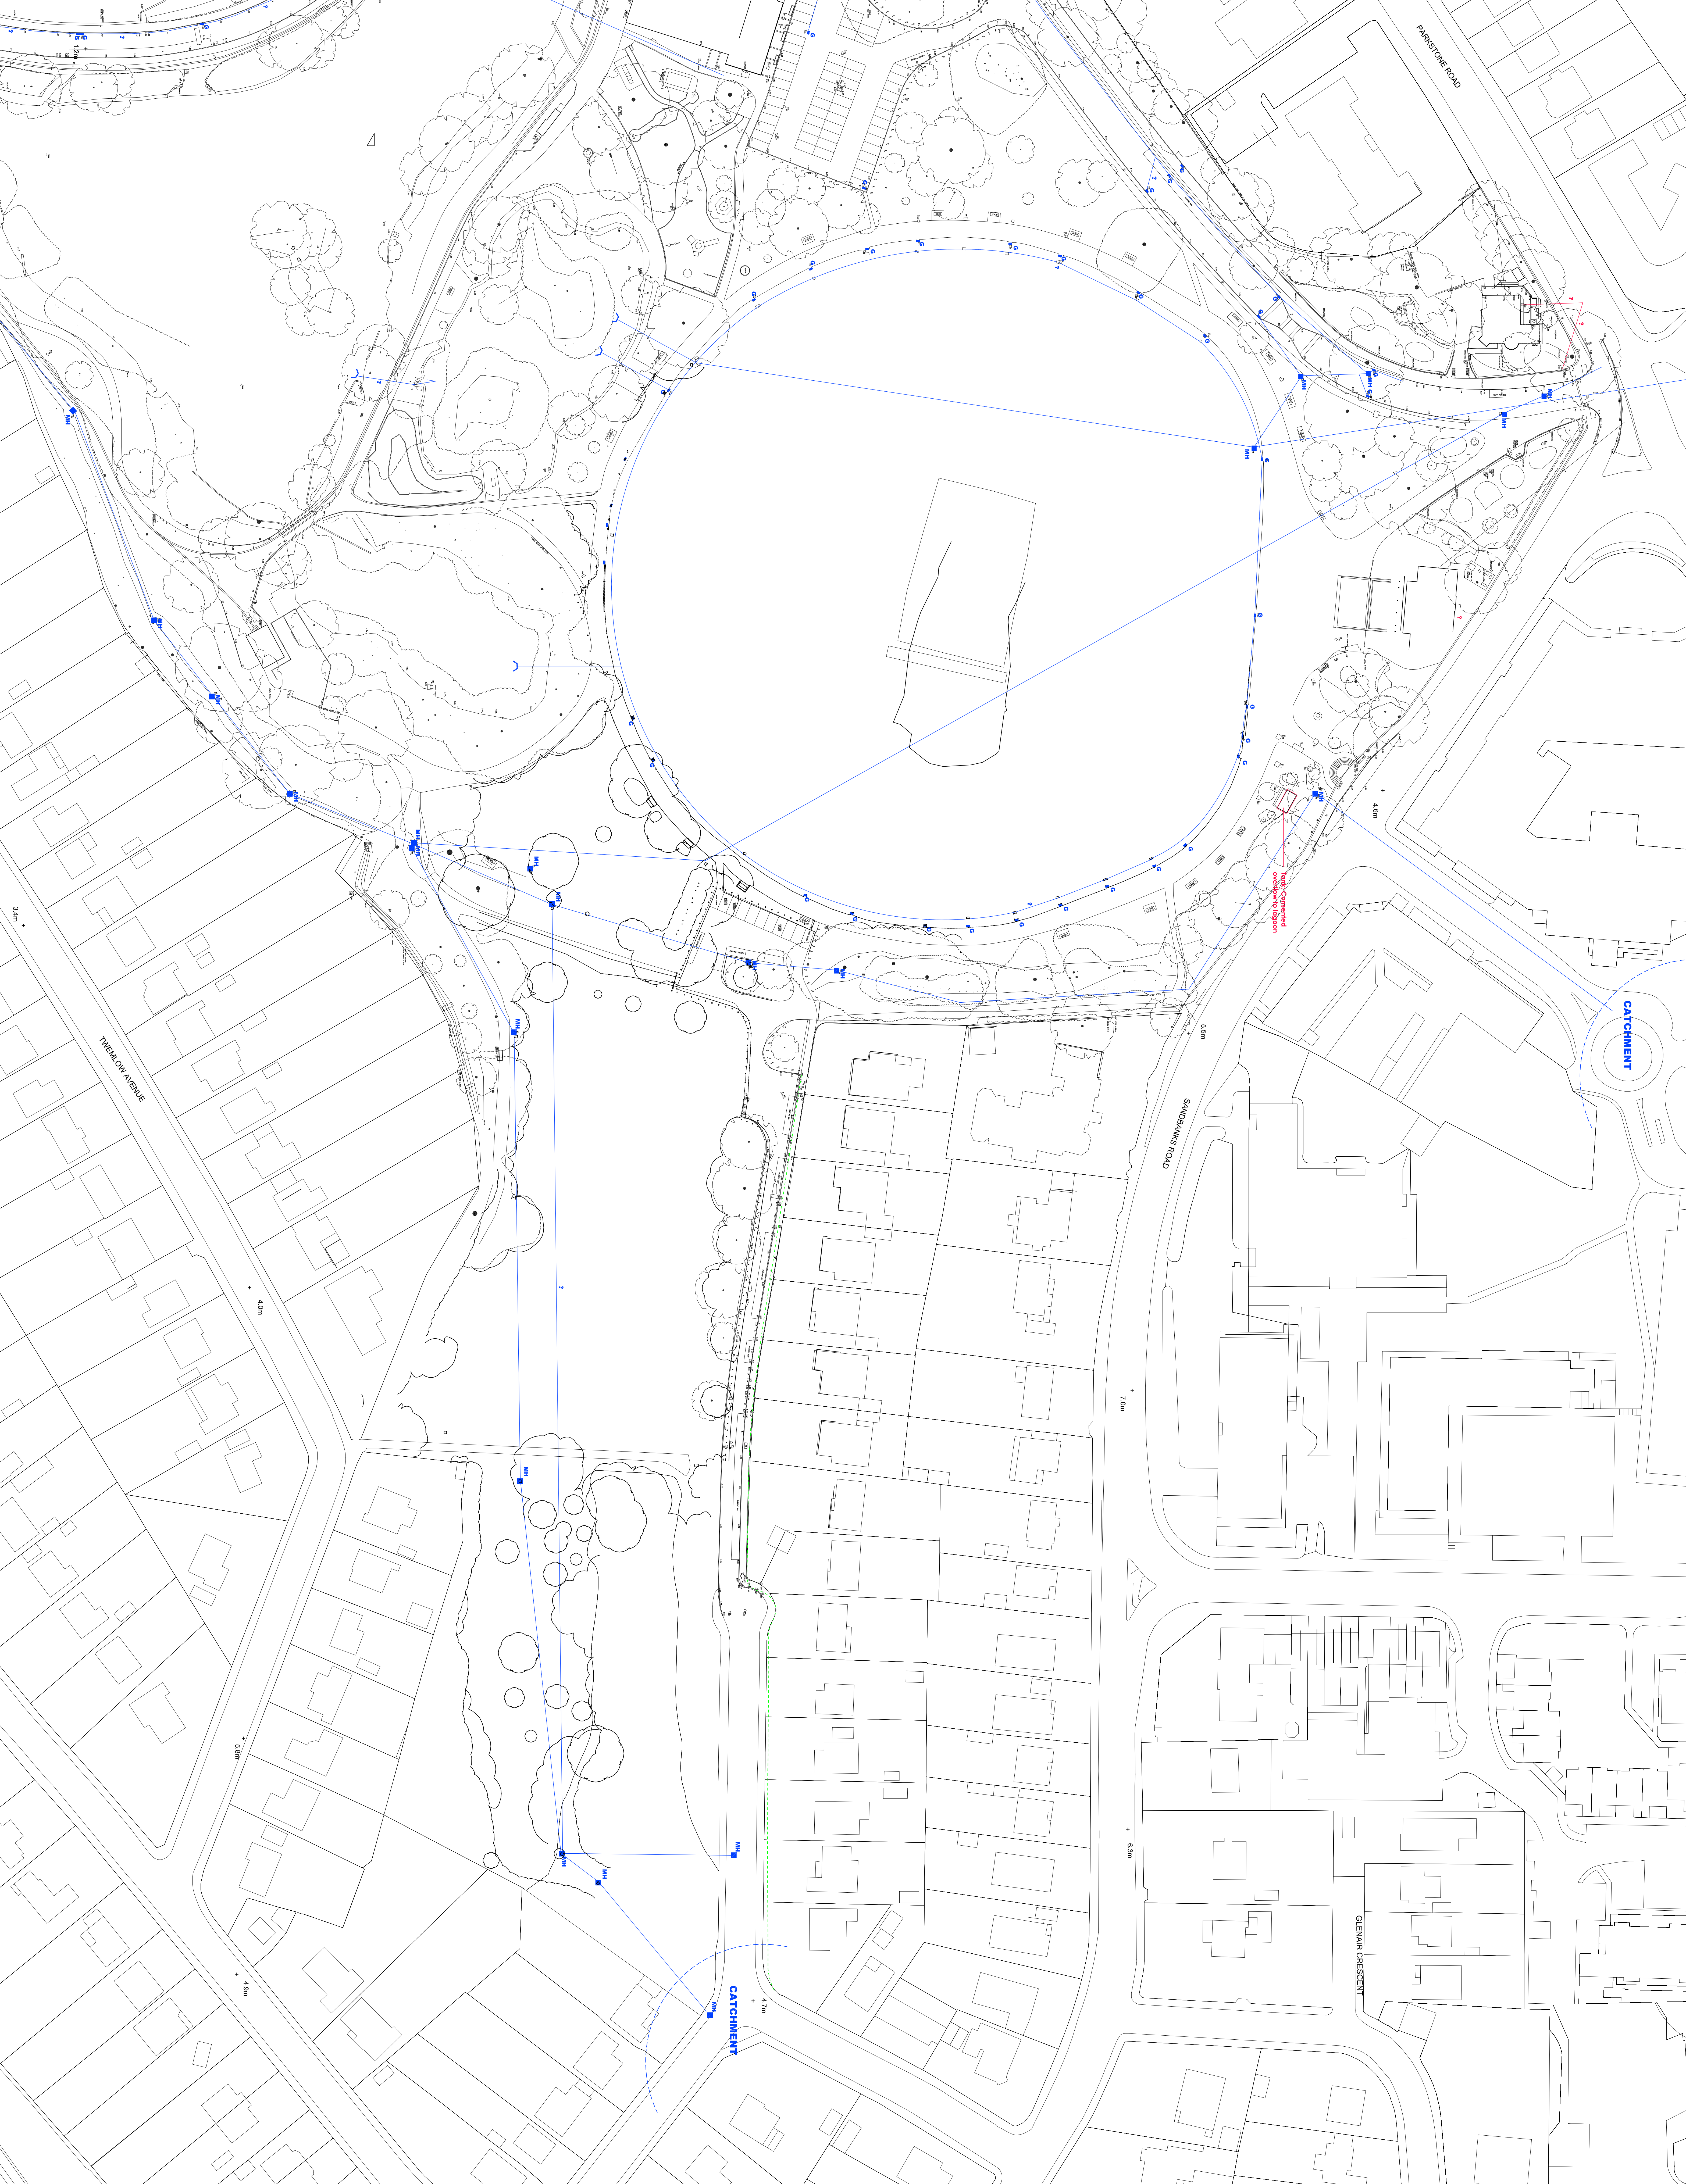

Notes

This drawing is the copyright of Borough of Poole. It must not be copied or reproduced without written consent. Only printed dimensions are to be taken from this drawing. Dimensions are given in metres. Dimensions are shown in the drawing and rounded to the nearest millimetre.

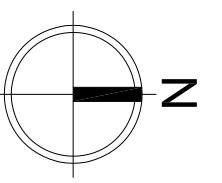

- Foul Sewer
- Surface Water Sewer
- Gully
- Manhole



Poole Park Life

Drainage (Sheet 3 of 3)

DATE	03/09/2016	BU	MW
PROJECT NO	SW-PL-652	-	-
STATUS	Information		