
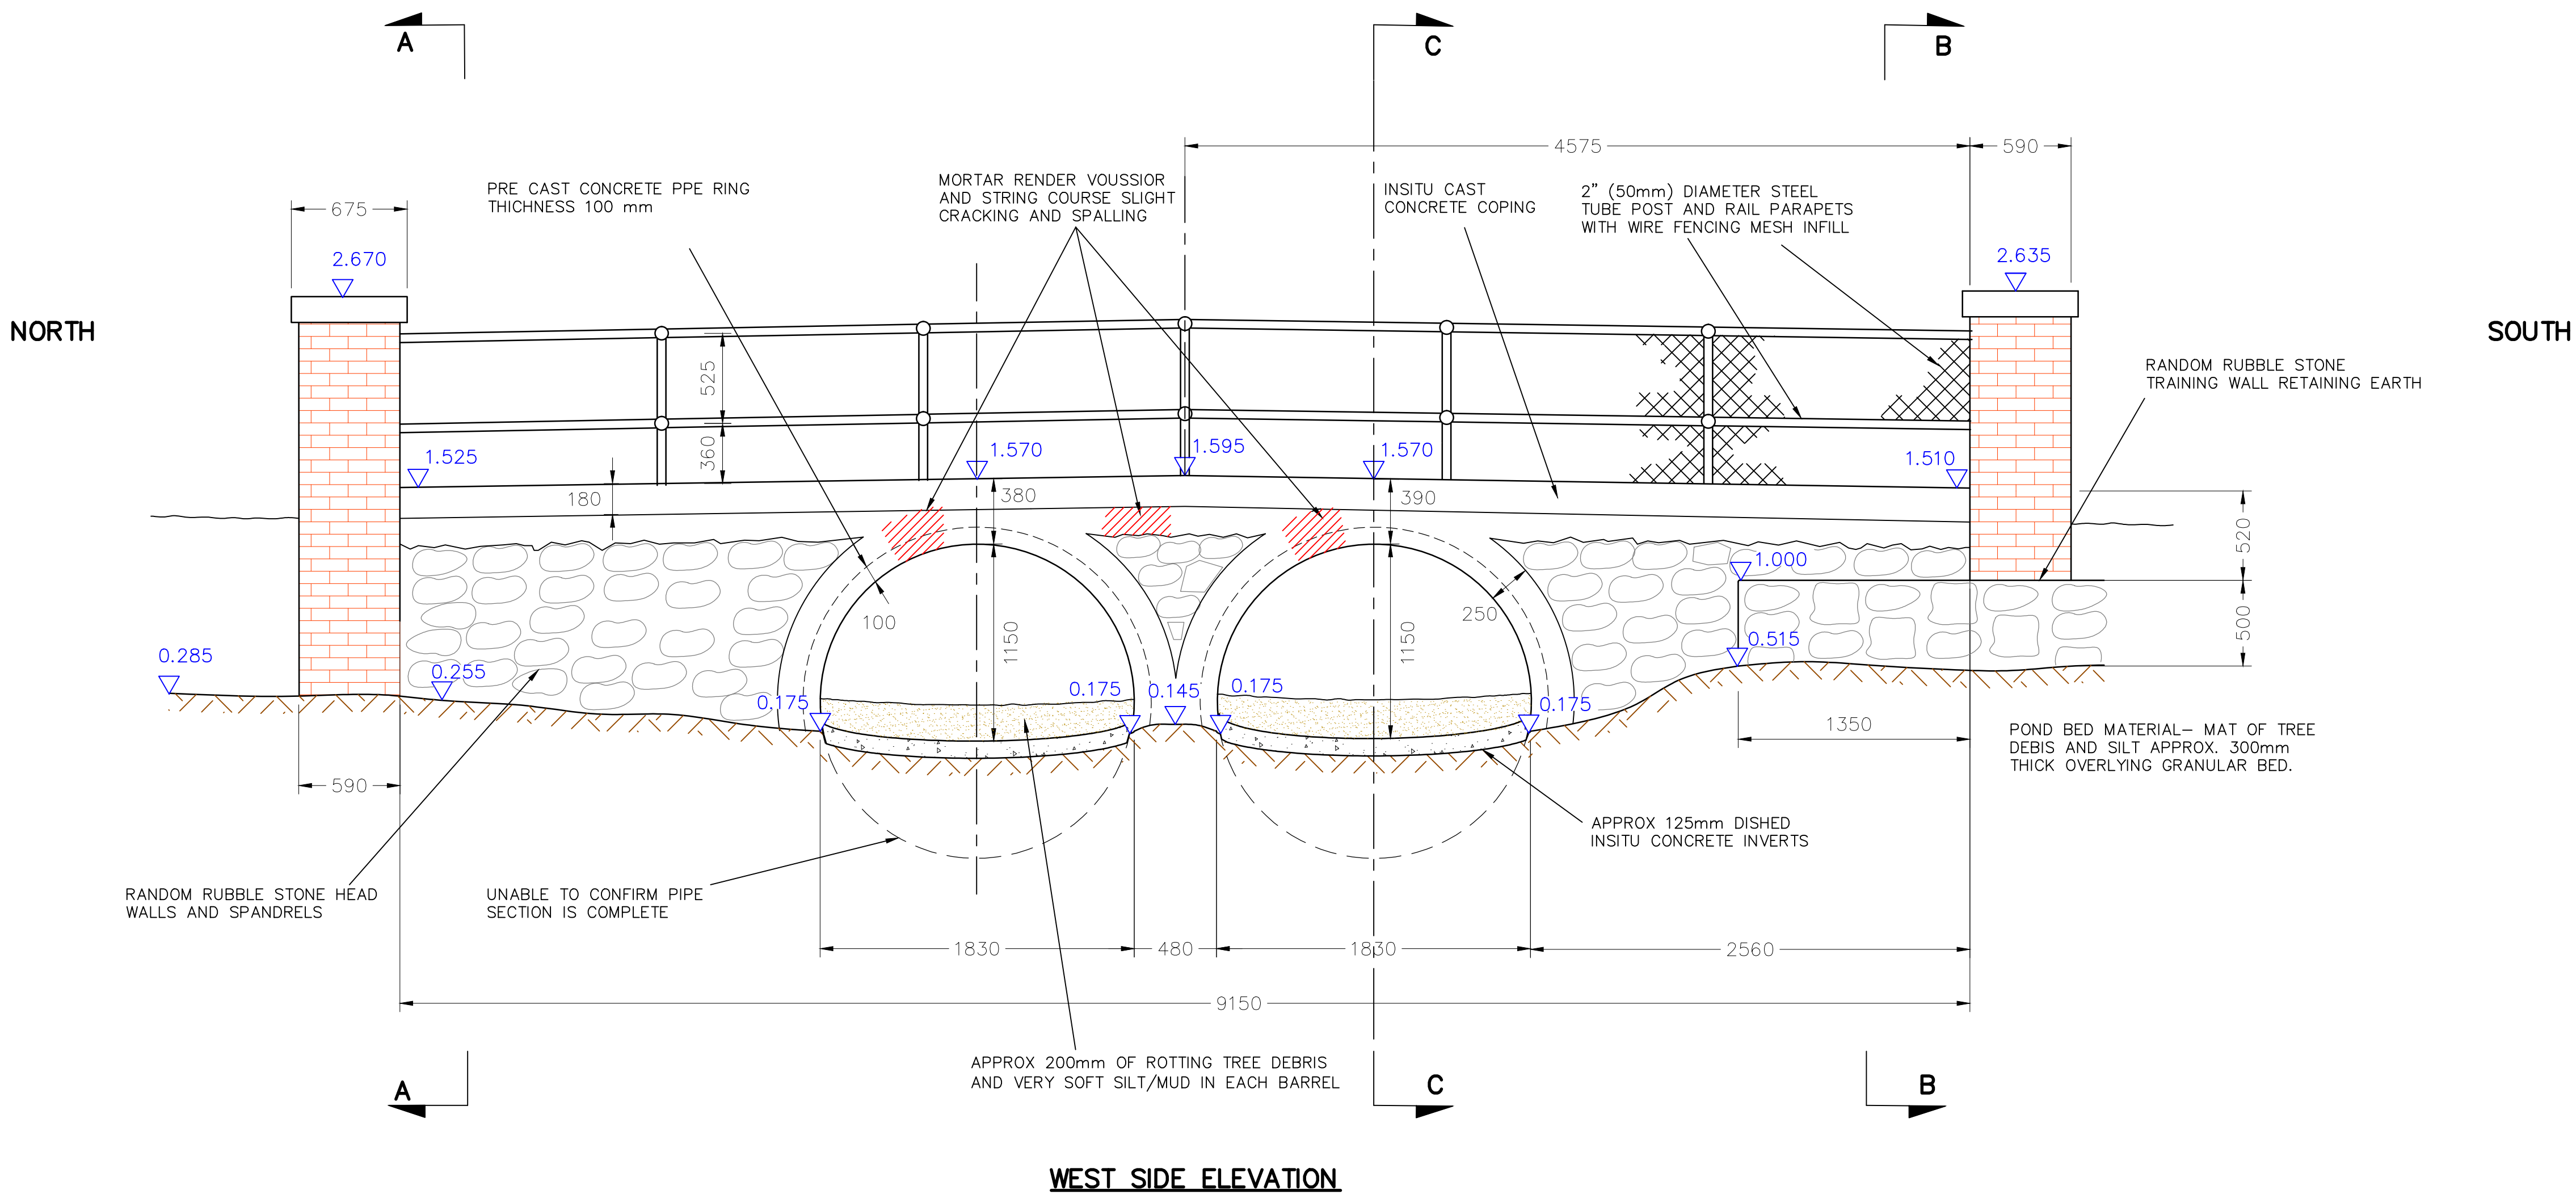



- 1 ) ALL LEVELS ARE IN METERS ABOVE ORDNANCE DATUM
- 2) ALL DIMENSIONS ARE IN MILLIMETRES UNLESS OTHERWISE STATED

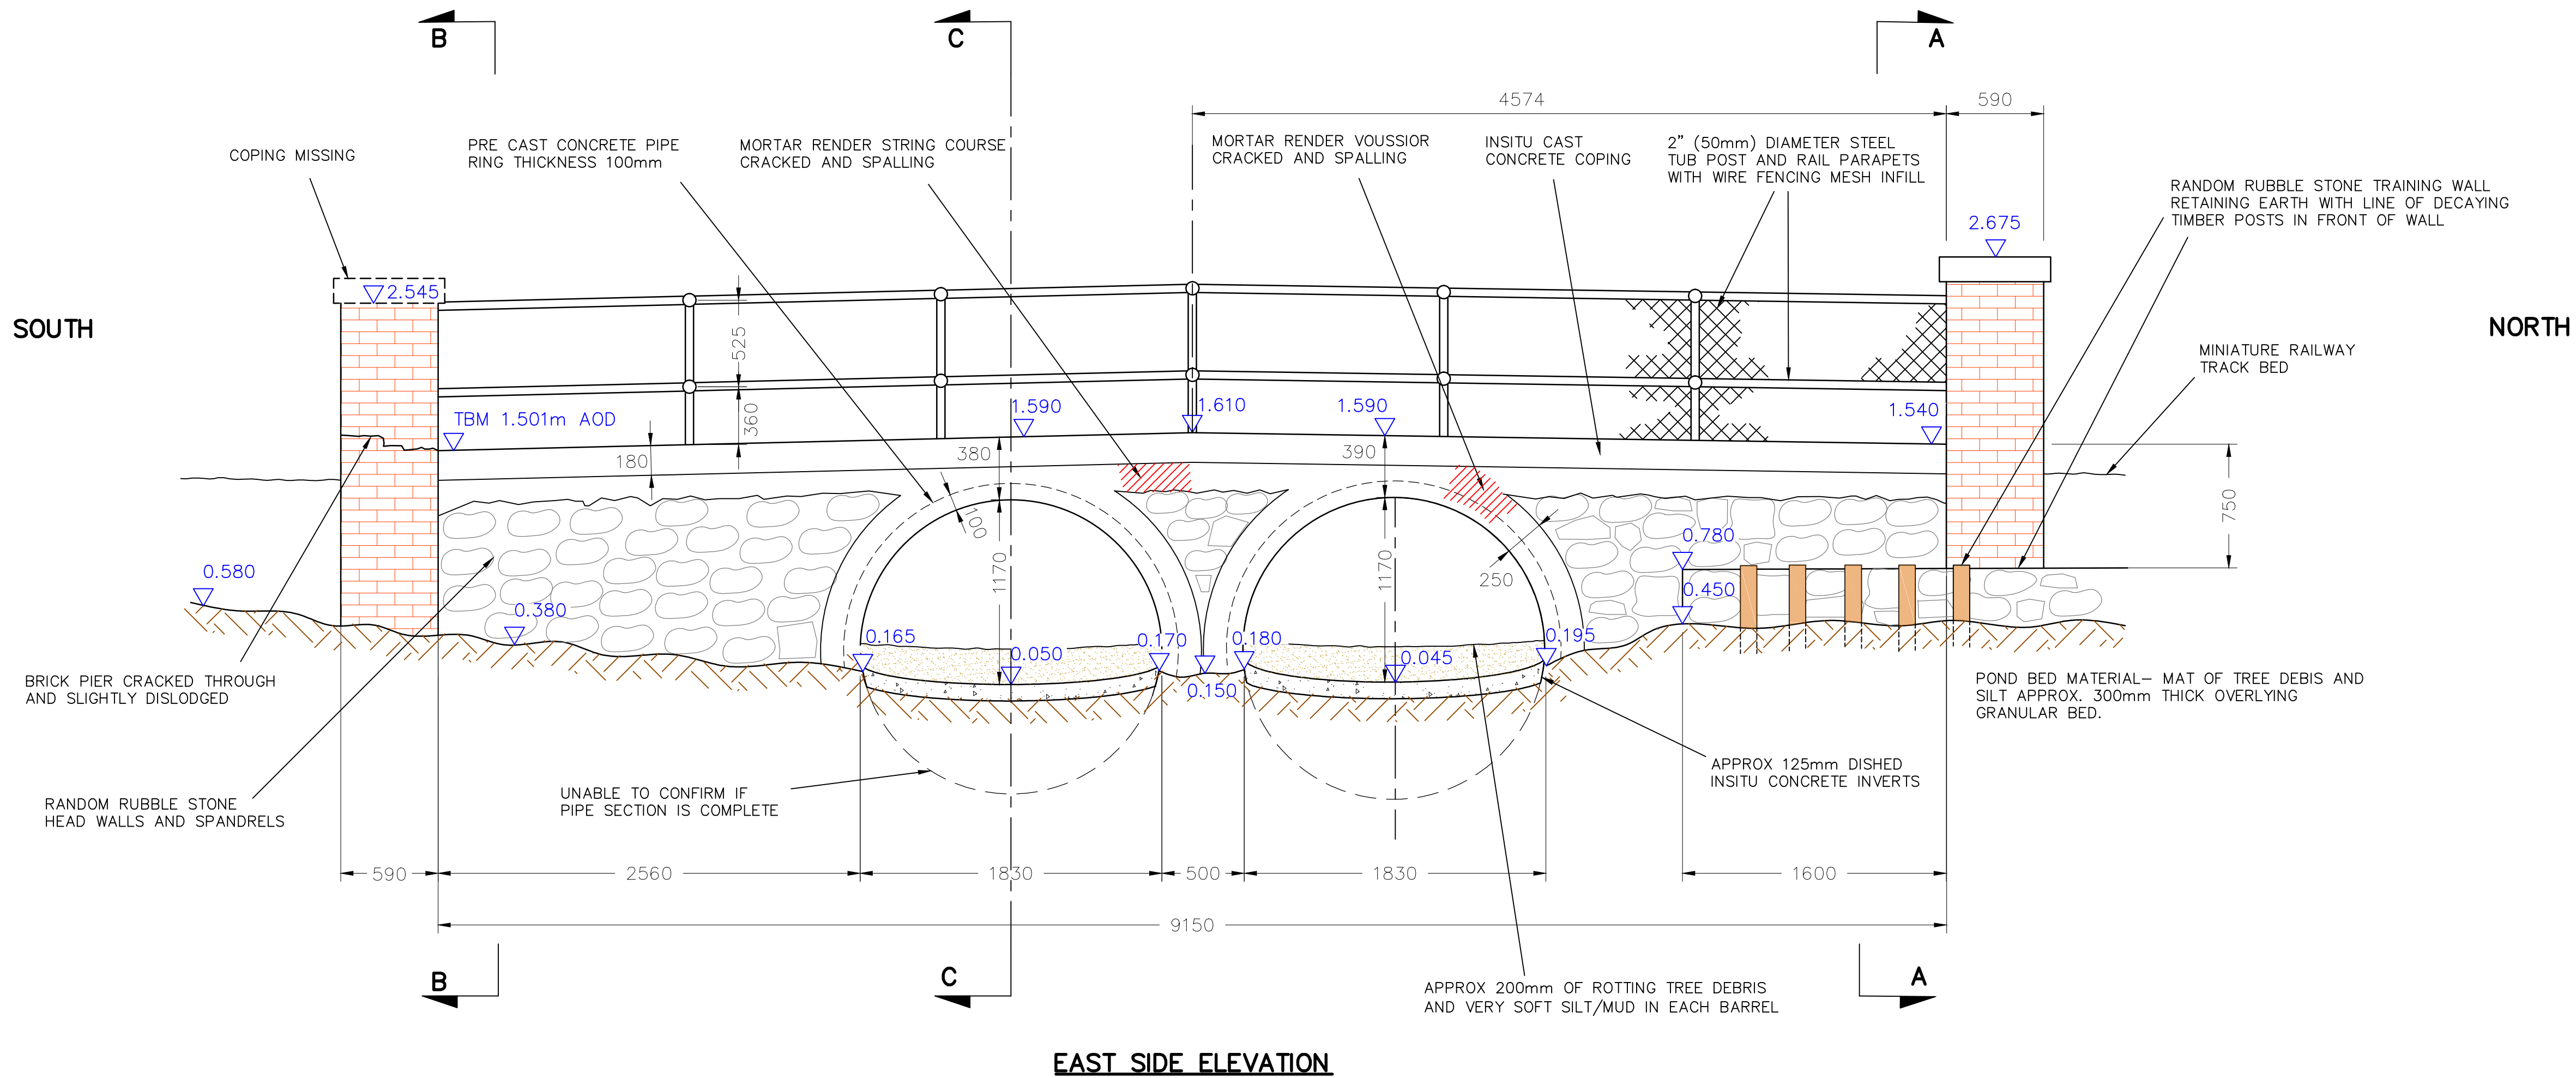

Revisions	No.	Drawn	Date
<div><div>Borough of Poole</div><div>Transportation Services J.C.RICE BSC (Hons), C.Eng, MICE Engineering Manager</div></div> <div> boroughofpoole.com</div>			
SCHEME			
HIGHWAY STRUCTURE UNDERWATER SURVEY			
TITLE			
GENERAL ARRANGEMENT FRESHWATER LAKE FOOTBRIDGE No.A02			
DATE OCT 2001	DRAWN MH	CHECKED TP	
SCALES 1:25	SIZE A1	SECTION ENG	
DRAWING NUMBER			
SCHEME MR5191	DRAWING A02/01	VARIANT -	