# Thermostatic mixing valve (WHB=Wash hand basin)

# Hot water supply (H=Hot water supply;

SH=Shower) # Cold water supply (C=Cold water supply; WC=Toilet; UR=Urinal)

# Capped cold water supply (DW=Dishwasher; WB=Water boiler; CM=Coffee machine)

1. The contractor shall make allowance within the tender for maintaining services to all areas of the proposed refurbishment whilst the works take place. Any interruption to the existing heating/domestic water services are to be kept to an absolute minimum and a permit to work system shall be adopted following

2. This drawing has been produced for illustration purposes

3. This drawing is to be read in conjunction with other

mechanical services drawing, relevant electrical

5. The contractor is responsible for on site co-ordination of the proposed mechanical services with electrical services, other mechanical services and building structure. This drawing does not identify all of the required sets/changes in direction, etc. to achieve this and the contractor shall make allowance within the

 All pipework within ceiling voids, roof voids, service risers, service ducts, boxing, plantrooms, etc. is to be insulated with foil faced mineral fibre as per that

coded/labelled/identified in accordance with BS 1710 detailing type of service, size and direction of flow.

8. Drain cocks are to be located at all low points within the system and equal tee air bottles at high points in

9. The contractor shall be responsible for all lifting/access

good practice. 11. All pipework penetrations through walls/floors are to be sleeved with suitable sized sleeves in the same material as the service. Those penetrations through fire compartmentation lines are also to be sleeved and

12. Domestic hot and cold water services are to be subject to a full chlorination using new injection points and drawn off through all outlets in the system. This chlorination is to be carried out by an approved water treatment specialist and undertaken in accordance with BS 6700 prior to practical completion/handover and witnessed by the building services consulting engineer. The contractor shall carry out potability (E.coli, Coliforms, TVC) and Legionella testing of the hot and cold water services from several outlets evenly spread across the building on completion of the new domestic water services and associated results/certification issued to the building services consulting engineer prior to handover. (Sampling points shall include sentinel points, i.e. furthest and nearest points on the system and all

showers.)
13. The contractor shall allow for all associated isolation, draining, filling and venting of the system as required to

14. All power and controls requirements associated with the mechanical installation are to be carried out by the

15. All mechanical services are to be demonstrated to the building services consulting engineer for correct

commissioned by a reputable commissioning specialist to achieve the required volumetric flow rates and witnessed by the building services consulting engineer. 17. All ductwork penetrations through fire compartmentation walls/floors are to be fitted complete with a suitable sized fire and smoke damper to achieve the same fire rating as the structure complete with access panel to allow resetting of the same.

18. All controls accessories supplied as part of the mechanical services are to be free issued to the electrical services contractor for positioning and

16. All mechanical ventilation systems are to be

19. All ductwork shall fully comply with DW 144 and any relevant amendments/addendums.
 20. All surface mounted pipework ie LPHW pipework,

domestic hot water and cold pipework, above ground

21.All ductwork associated with heat recovery ventilation

drainage, etc is to be boxed in with Pendock or similar

equipment required to complete the installation. All equipment is to be installed in accordance with relevant manufacturers recommendations and accepted

4. The contractor shall visit site to establish the exact extent of works. Claims due to not carrying out a pre-tender site visit will not be accepted.

only. The contractor is responsible for checking existing and proposed installation prior to submitting a tender.

authorisation from the client.

drawings and project specifications.

tender to cover this element of works.

identified within the specification. 7. All services pipework is to be colour

accordance with BS 2879.

finished with intumescent sealant.


complete the proposed works.

electrical services contractor.

operation prior to handover.

laminate faced ply by others.

units is to be thermally insulated.

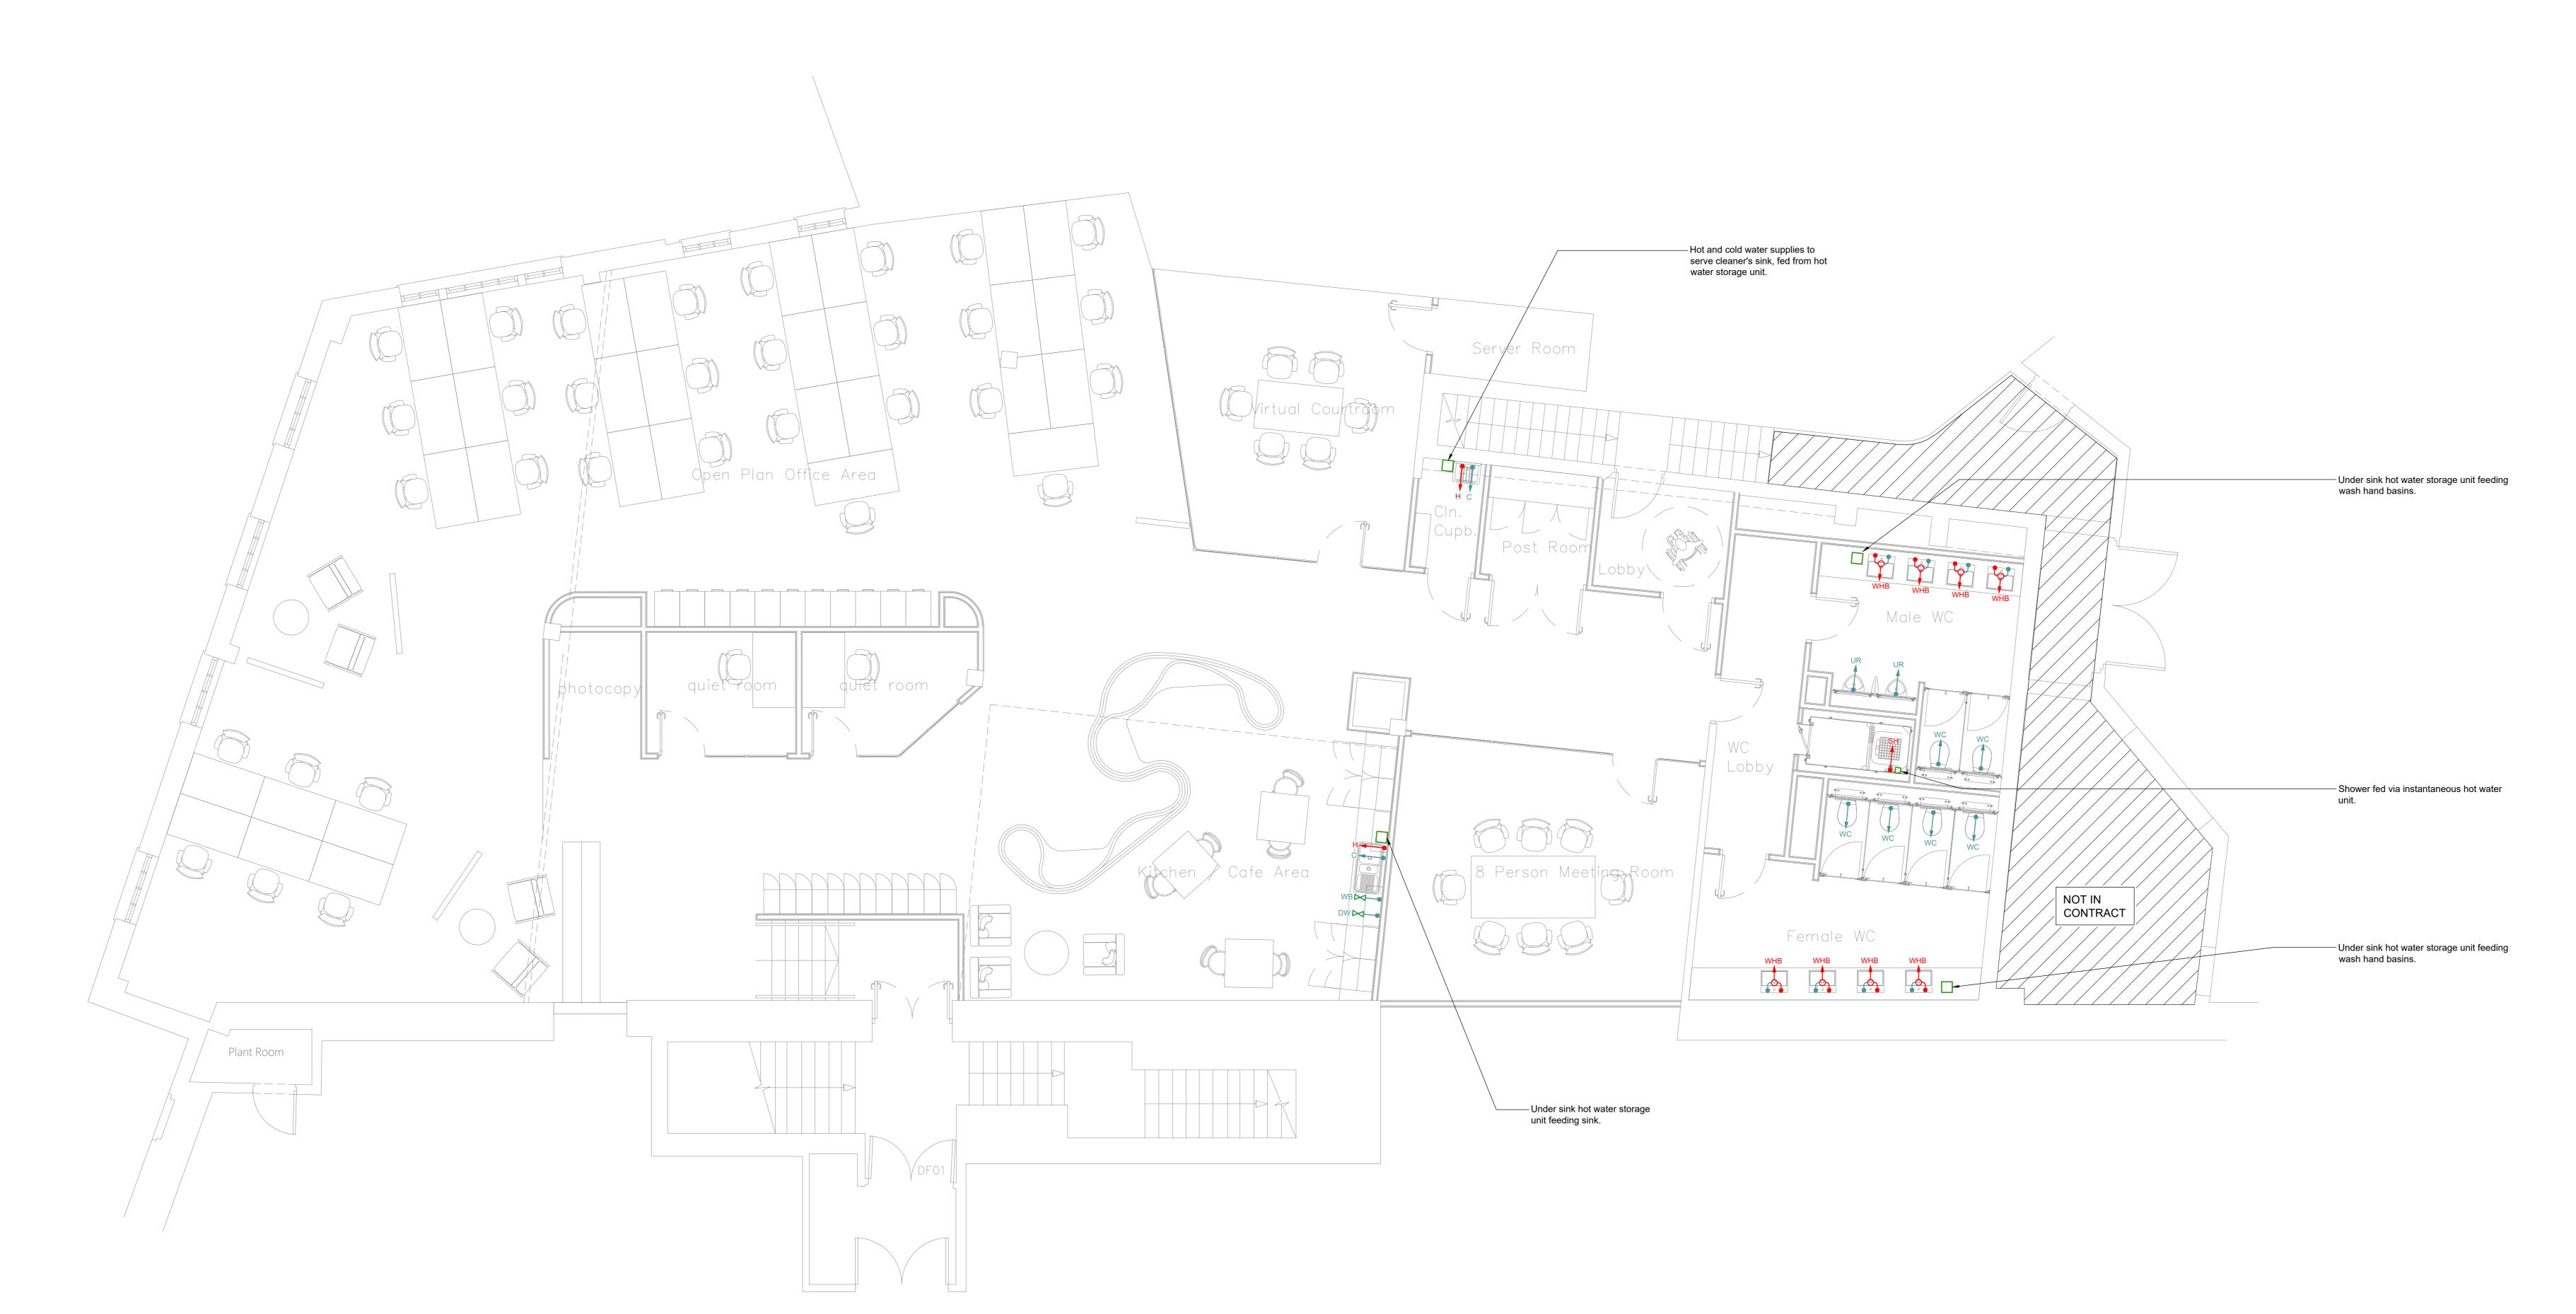

First Floor

BENNETT WILLIAMS

BUILDING SERVICES CONSULTANTS

106 Dixons Green Road Dudley, West Midlands

Tel | 01384 238 222
Email | office@bennettwilliams.co.uk
Web | www.bennettwilliams.co.uk

Cherwell District Council

Project Castle - Brethertons Castle Quay Shopping Centre Banbury Description :

Indicative First Floor

Domestic Hot and Cold Services

Dwn: ERA Date: 27/09/2021 Ck'd: DM Scale : 1:50 @ A0 App: DM Drawing No. : 11633-M-006

