

## GENERAL NOTES


DO NOT SCALE OFF THIS DRAWING

THIS DRAWING TO READ IN CONJUNCTION WITH ALL RELEVANT STRUCTURAL AND ARCHITECTURAL DRAWINGS AND SPECIFICATIONS.

ALL DIMENSIONS TO BE CHECKED ON SITE BY THE CONTRACTOR / FABRICATOR PRIOR TO COMMENCEMENT OF WORKS.

ALL DIMENSIONS ARE IN MILLIMETRES UNLESS STATED OTHERWISE.

ALL WORKS TO BE CARRIED OUT IN STRICT ACCORDANCE WITH THE ENGINEER'S SPECIFICATIONS, RELEVANT BRITISH STANDARDS AND WHERE APPLICABLE LOCAL AUTHORITIES REQUIREMENTS. FOR FINAL SETTING OUT INFORMATION RELATING TO GRID LINES AND WALL POSITIONS REFER TO THE ARCHITECT'S DRAWINGS.

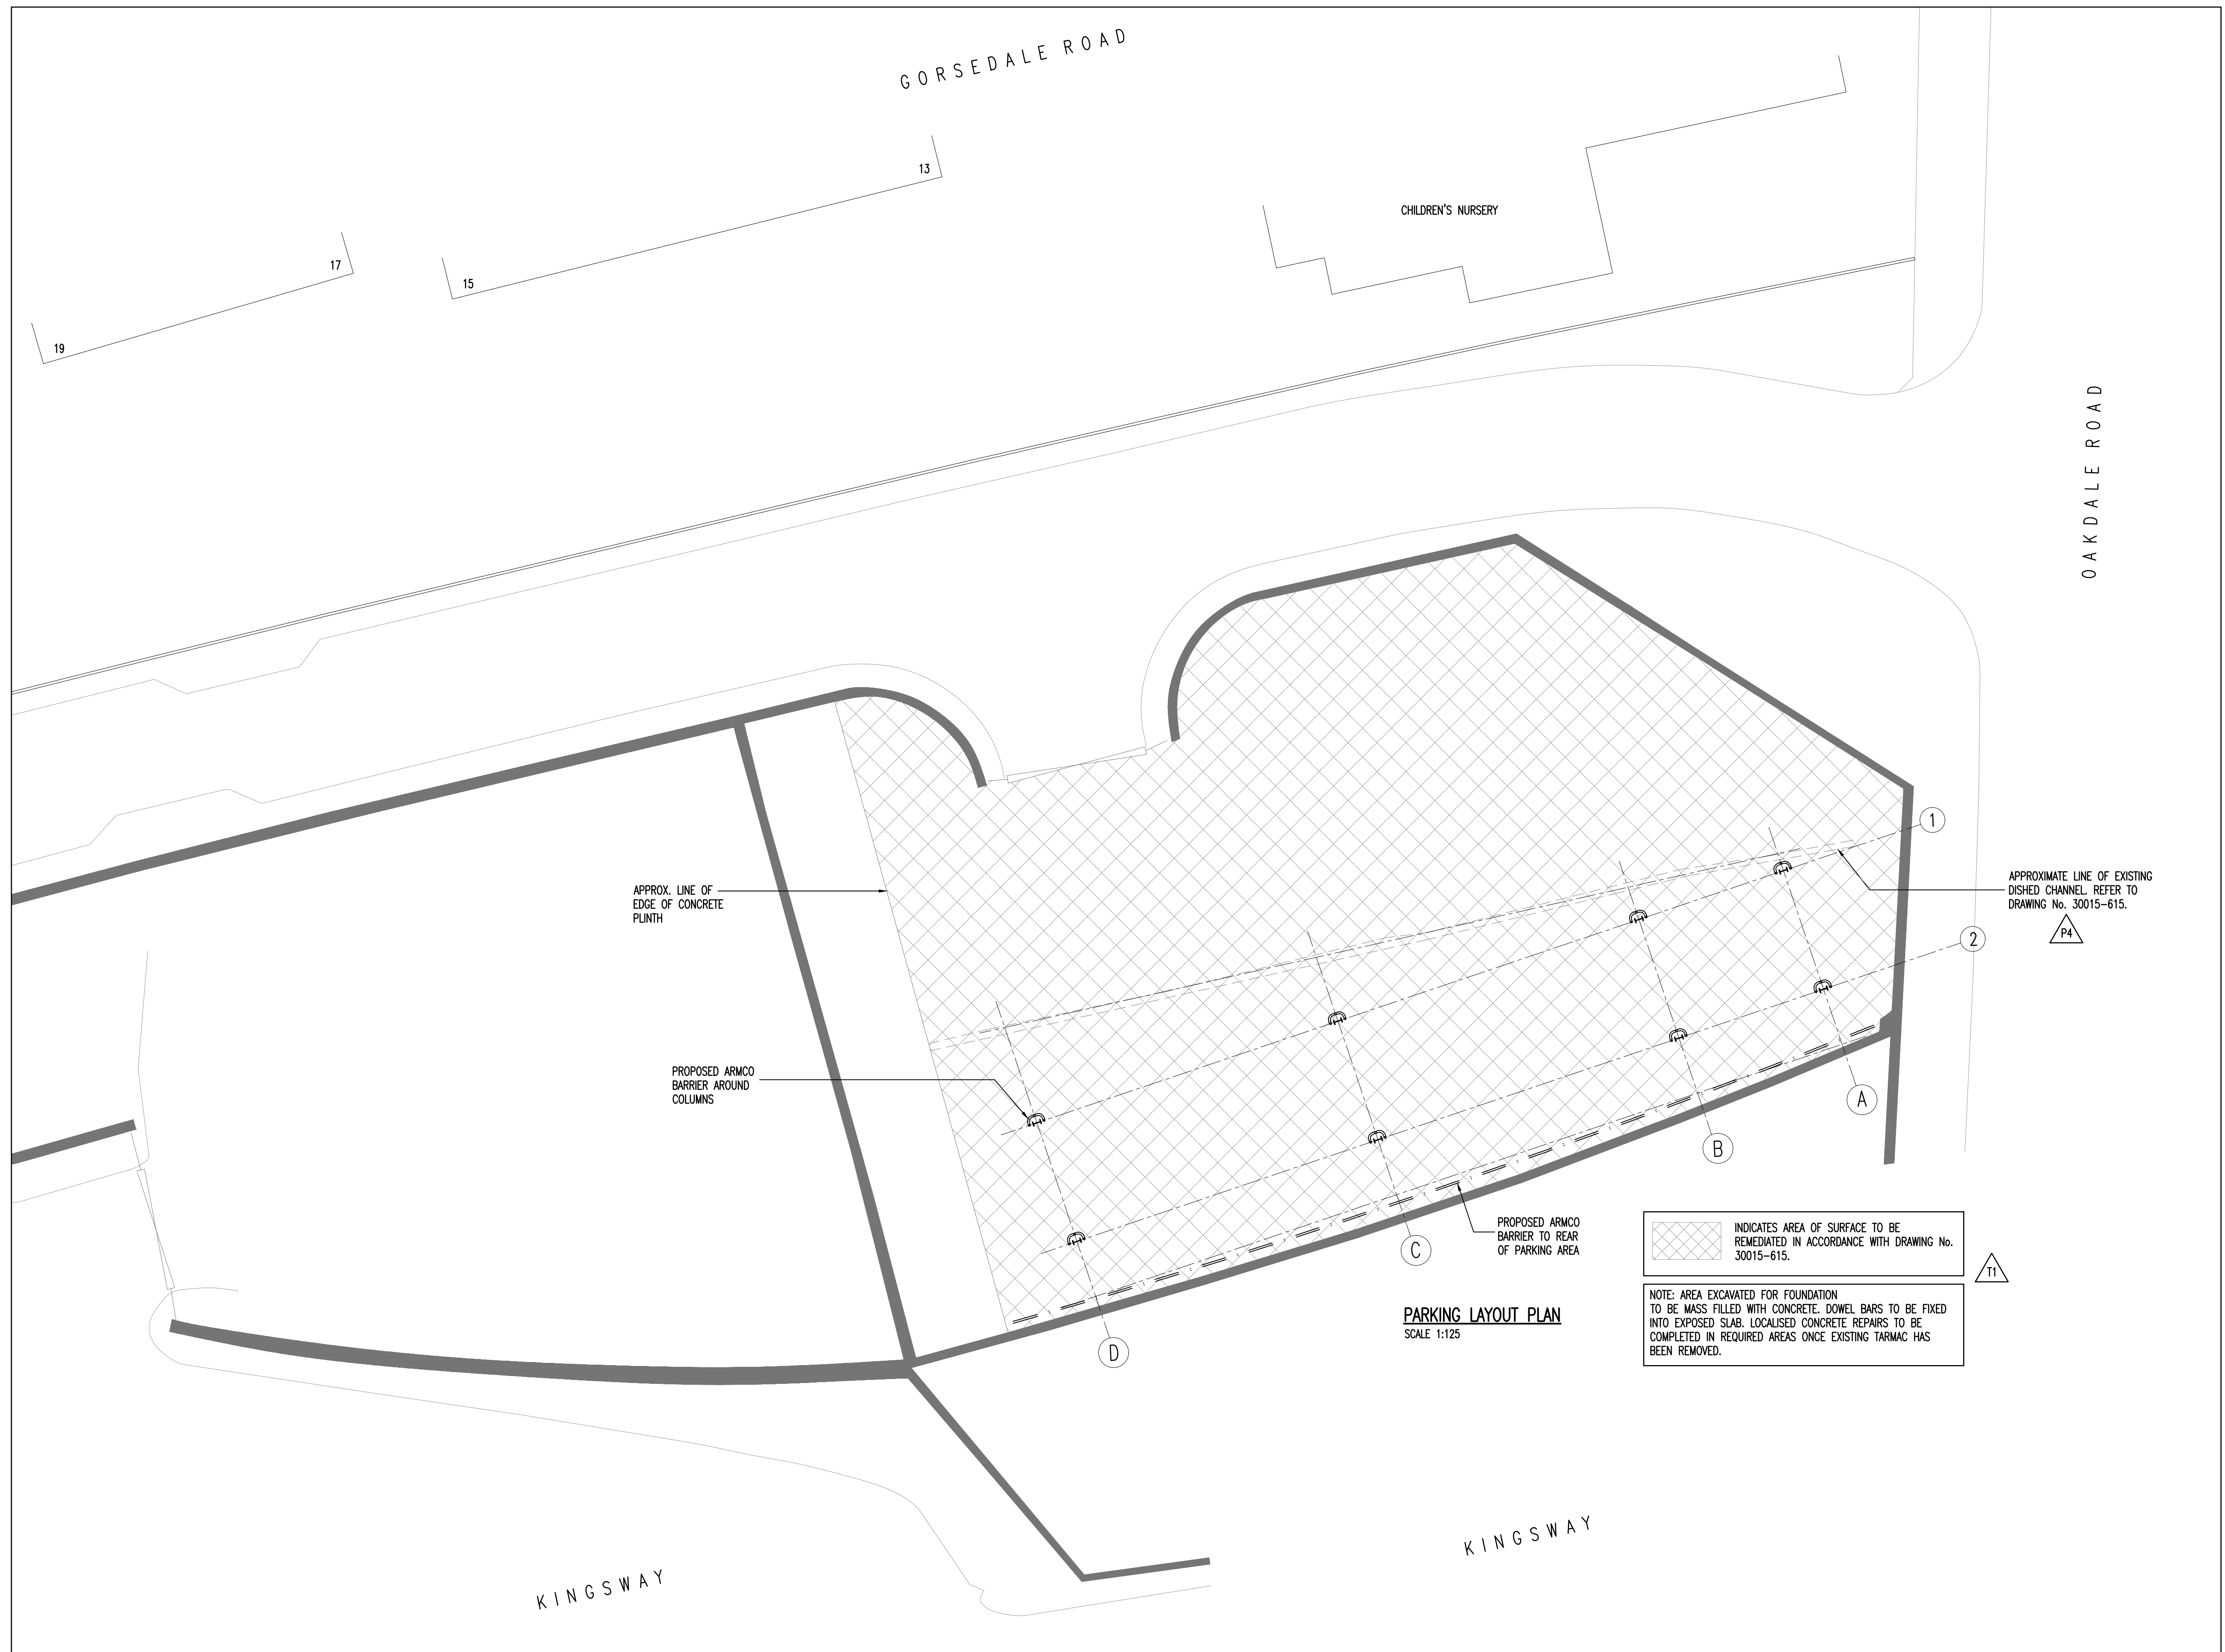

T1	04.12.19	AP	TENDER ISSUE	EJH
Rev	Date	Checked	Description	By

## TENDER DRAWING

**Sutcliffe**

Unit 5, Brewery Yard  
Deva Centre  
Salford, M37BB  
t: 0161 817 5180  
e: [sutcliffe@sutcliffe.co.uk](mailto:sutcliffe@sutcliffe.co.uk) w: [www.sutcliffe.co.uk](http://www.sutcliffe.co.uk)

 **ACE**

Client **MERSEYTRAVEL**

Project

KINGSWAY TUNNEL APPROACH  
WALLASEY

Drawing title

PROPOSED CANOPY LAYOUT

Scale at A1	AS SHOWN @ A1	Drawing number <b>30015-801</b>
Drawn by	EH	
Date	MAY 19	