

TREES

A Ash
AL Alder
AP Apple
B Beech
CB Cedar
CH Cherry
CY Cypress
E Elm
EU Eucalyptus
FM Field Maple
FR Fruit
HC Hazel
HO Horse Chestnut
HO Holm Oak
HW Hawthorn
JM Japanese Maple
LB Laburnum
LO Lime
LR Locust Tree
L Laurel
MC Oak
OK Oak
PA Pine
PL Plane
PM Plum
PO Poplar
PP Pissardi Plum
PR Pear
R Redwood
RD Red Oak
RO Rowan
SB Silver Birch
SC Sweet Chestnut
SU Scots Pine
SY Spruce
U Upright
V Unidentified
W Willow
Y Yew


Species / Dia / Spread (max) / Ht
e.g. OK / 0.6 / 8 / 15

ABBREVIATIONS

BT British Telecom
BOLL Bollard
CB Control Box
CL Cover Level
CTV Cable Television
EP Electric Pole
FH Fire Hydrant
GSV Gas Stop Valve
HT Height
HVC High Voltage Cable
IC Inspection Cover
IL Lamp Post
LP Lamp Post
MH Man-Hole
MKR Marker
MW Monitoring Well
OH Overhead
G Post Box
PC Pram Crossing
RNP Road Name Plate
RS Road Sign
SA Skidaway
ST Stay / Strut
SV Stop Valve (Unidentified)
TB Telephone Box
TC Telecom
TH Trail Hole
TL Traffic Light
UTL Telegraph Pole
U Unstable to Lift
VP Vent pipe
WM Water Meter
WSV Water Stop Valve

FENCES

BWF Barbed Wire Fence
CBF Closed Board Fence
CP Concrete Post
CWF Chestnut Fencing
IFP Iron Fencing
PKF Picket Fence
PRF Post & Rail Fence
PWF Post & Wire Fence
SCF Security Fence
SP Steel Post
WMF Wire Mesh Fence
WPF Wood Panel Fence

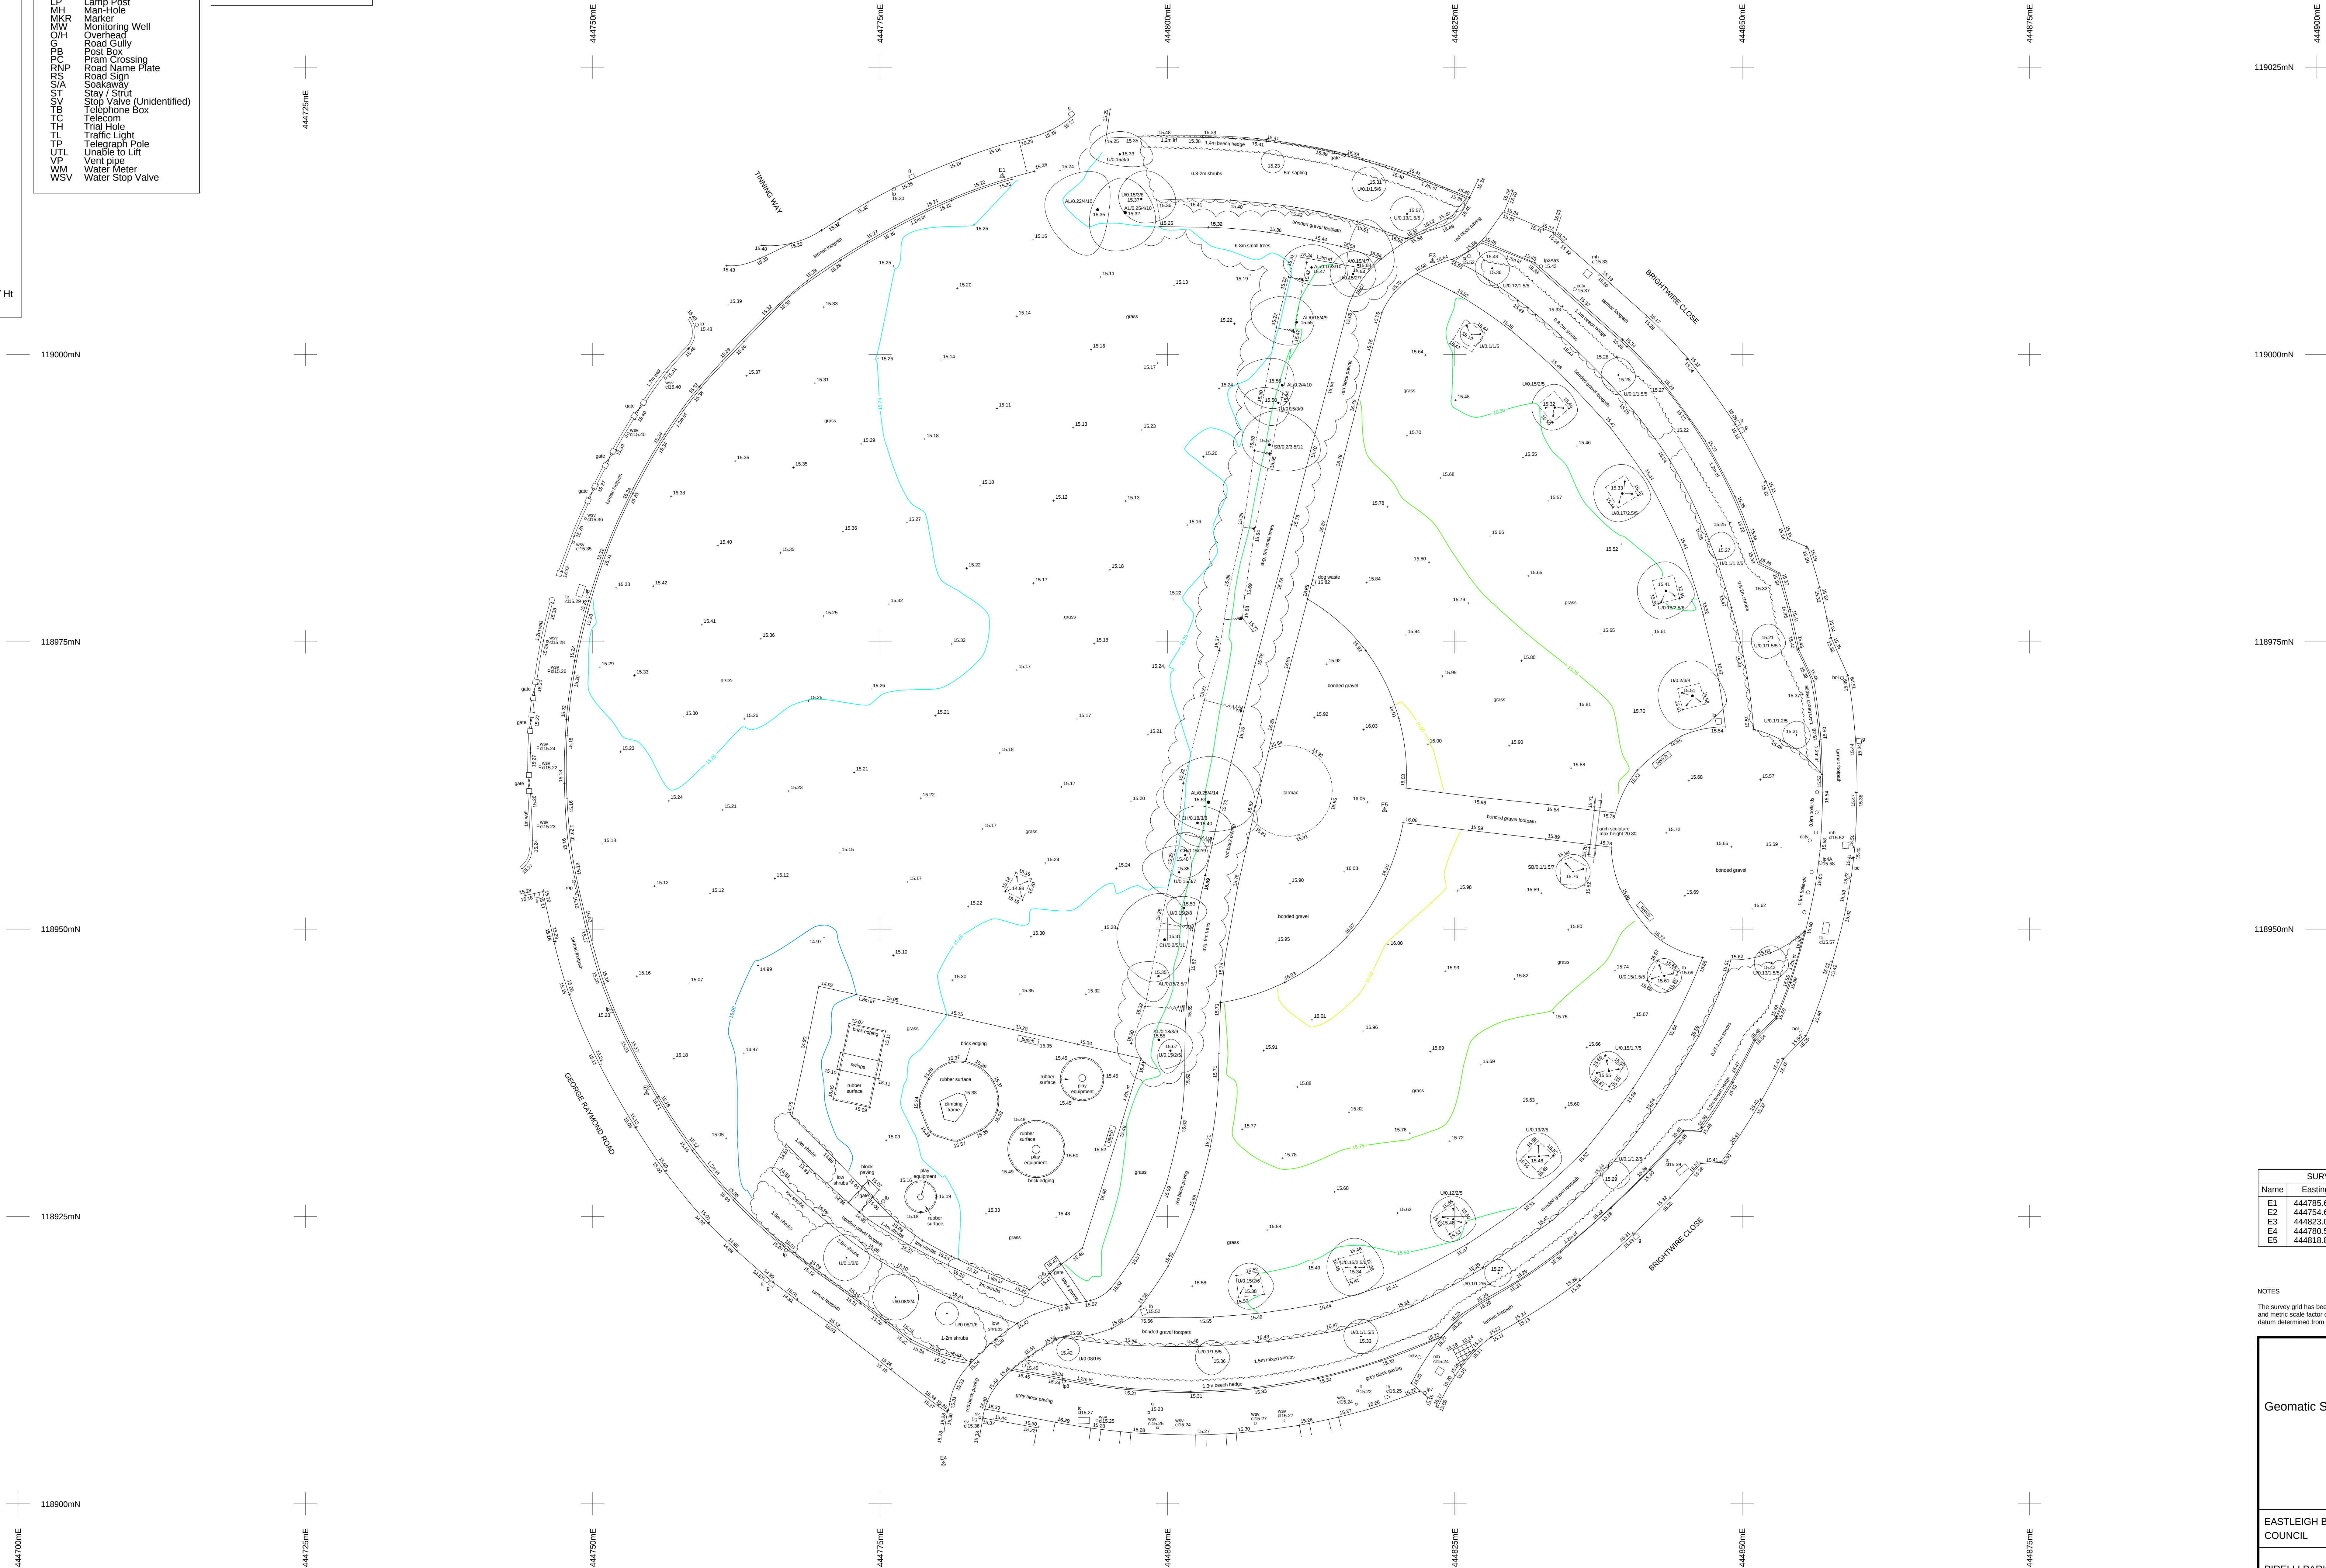

SURVEY STATION INFORMATION				
Name	Easting	Northing	Height	Type
E1	444785.629	119015.545	15.264	Nail
E2	444754.690	118935.725	15.215	Nail
E3	444853.057	119008.113	15.537	Nail
E4	444790.526	118903.491	15.279	Nail
E5	444818.889	118960.347	16.079	Nail

NOTES

The survey grid has been related to OS National Grid using a flat earth projection and metric scale factor of 1, centred on station E5. Levels are related to OS datum determined from the National GPS Network using OSBM15.

Geomatic Surveyors

siteline

Unit E, Woodside
34 Parham Drive
Eastleigh
SO50 4NU

t: 023 8081 1081
w: siteline.co.uk

EASTLEIGH BOROUGH
COUNCIL

Client

PIRELLI PARK
EASTLEIGH

Contract

TOPOGRAPHICAL SURVEY

Title

644PP01

Drawing Number

JANUARY 2019

Date

1:200 (A0)

Scale

ST

Surveyor(s)

