

361900


362000

182000

182000

181900

181900

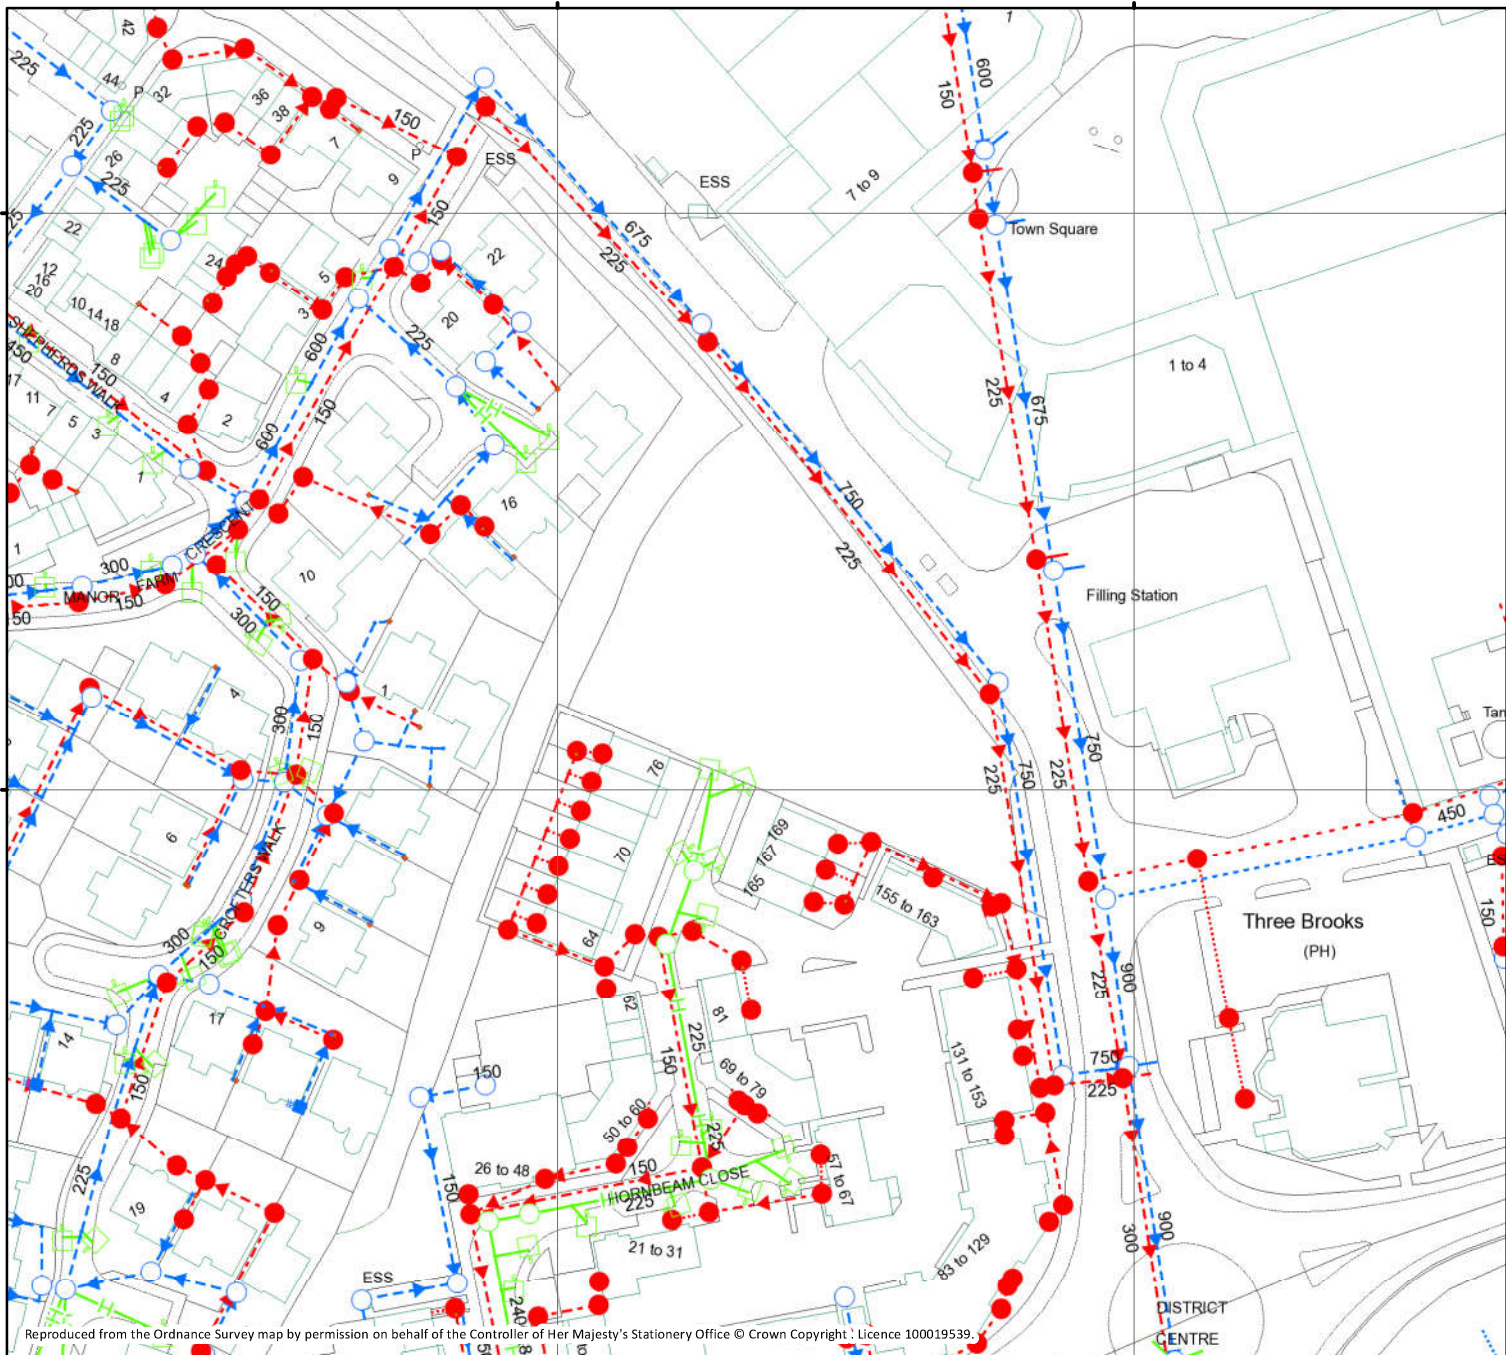

361900

362000

WASTE

PUBLIC SEWERS

- Foul Sewer
- Surface Water Sewer
- Combined Sewer
- Rising Main
- Syphon
- Overflow
- Use Unknown

NON-PUBLIC SEWERS & PIPELINES

- Private Sewer/Drain
- Highway Drain
- Culverted Watercourse
- Abandoned Sewer
- Status Unknown
- Section 104 - Foul
- Section 104 - Surface
- Section 104 - Combined
- Private Rising Main
- Effluent Disposal Main

OTHER STRUCTURES

- Attenuation Tank
- Storage Tank
- Chamber
- Tunnel
- Interceptor

STRUCTURES

- Manhole - Foul
- Manhole - Surface
- Manhole - Combined
- Outfall
- Inlet
- Lamphole
- Bifurcation - Foul

- Bifurcation - Surface
- Bifurcation - Combined
- Combined Sewage Overflow
- Pumping Station - Surface
- Pumping Stn - Foul/Combined
- Gully
- Vent Column

- Rodding Eye
- Catchpit
- Flushing Chamber
- Soakaway
- Non Return Valve
- Air Valve
- Washout
- Hatch Box

Colours generally indicate the use of the sewer/drain (i.e Red - Foul, Dark Blue - Surface, Magenta - Combined/Dual Use, Light Green - Highway Drain, Mid Green - Overflow) styles of line are shown on the key in sample/typical colours.

SUPPLY

WATER MAINS

- Distribution Main
- Washout Main
- Raw Water Main
- Abandoned Main
- Private Main

FITTINGS

- Fire Hydrant
- Washout Hydrant
- Other Fitting



Printed: 13/01/2017

Map Scale - 1:1306

Information in this plan is provided for identification purposes only. No warranty as to accuracy is given or implied. The precise route of pipe work may not exactly match that shown. Wessex Water does not accept liability for inaccuracies. Sewers and lateral drains adopted by Wessex Water under the Water Industry (Schemes for Adoption of Private Sewers) Regulations 2011 are to be plotted over time and may not yet be shown. In carrying out any works, you accept liability for the cost of any repairs to Wessex Water apparatus damaged as a result of your works. You are advised to commence excavations using hand tools only. Mechanical digging equipment should not be used until pipe work has been precisely located. If you are considering any form of building works and pipe work is shown within the boundary of your property or a property to be purchased (or very close by) a surveyor should plot its exact position prior to commencing works or purchase. Building over or near Wessex Water's apparatus is not normally permitted.