



- Legend
- Detailed Planning Application Boundary for Interim Site Uses and Enabling Works (Project Boundary)
 - Enabling Works Active Site Boundary
 - Revised Limit of Coal Extraction Dig
 - Geothermal Borehole

Cover (metres)

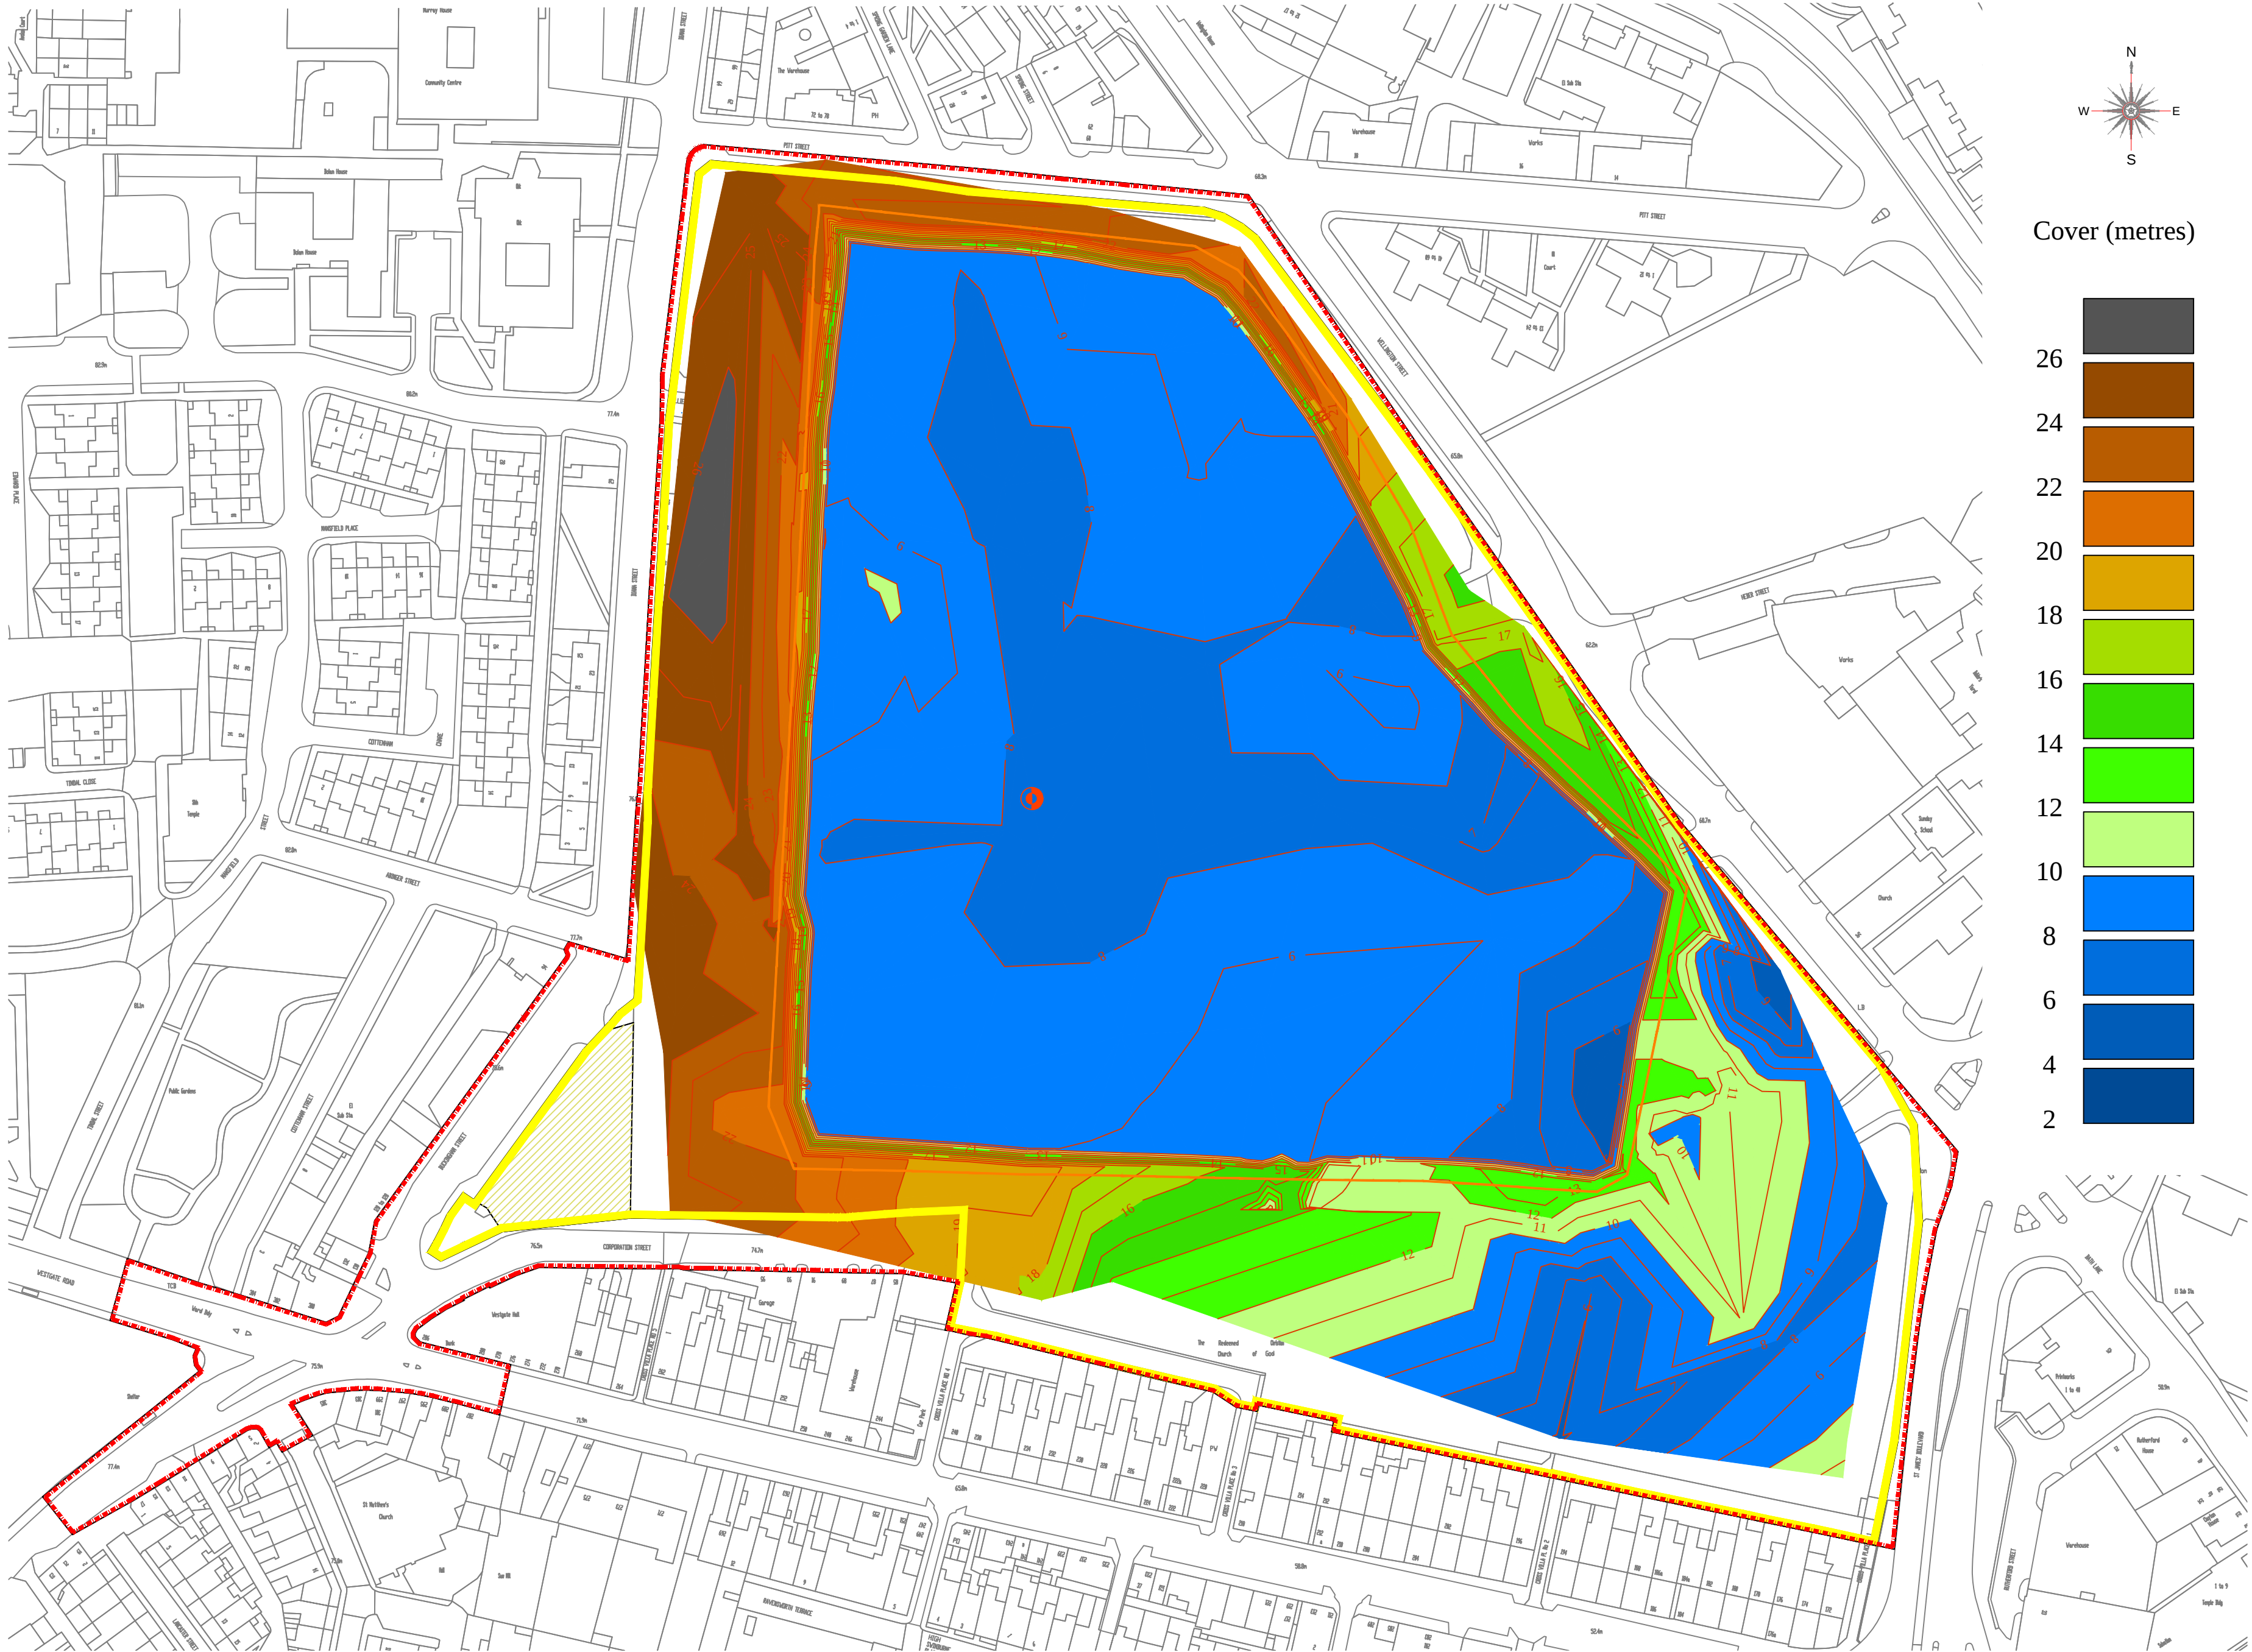

Based upon the Ordnance Survey Supermap digital data with the permission of the Controller of Her Majesty's Stationery Office, © Crown Copyright. Licence Number AL 100021175.

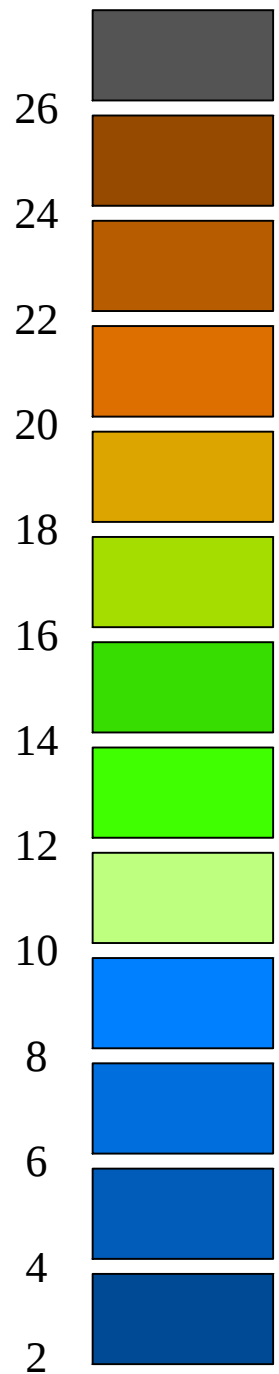

Science Central
Newcastle upon Tyne



Thickness of rock cover
above fivequarters seam

1:1250 @ A2	DD
14.06.2013	DAS

Hall Construction Services Limited

Stotforth Hill House
Windlesstone
Rushyford
County Durham
DL17 0NF
Tel: 01325 311013
Fax: 01325 311571

A	Revised to suit new limit of coal extraction dig 14.06.13	DD	DD
REV	AMENDMENT	DRAWN	CHECKED

2031	DD240	A
PROJECT No.	DRAWING No.	REV