
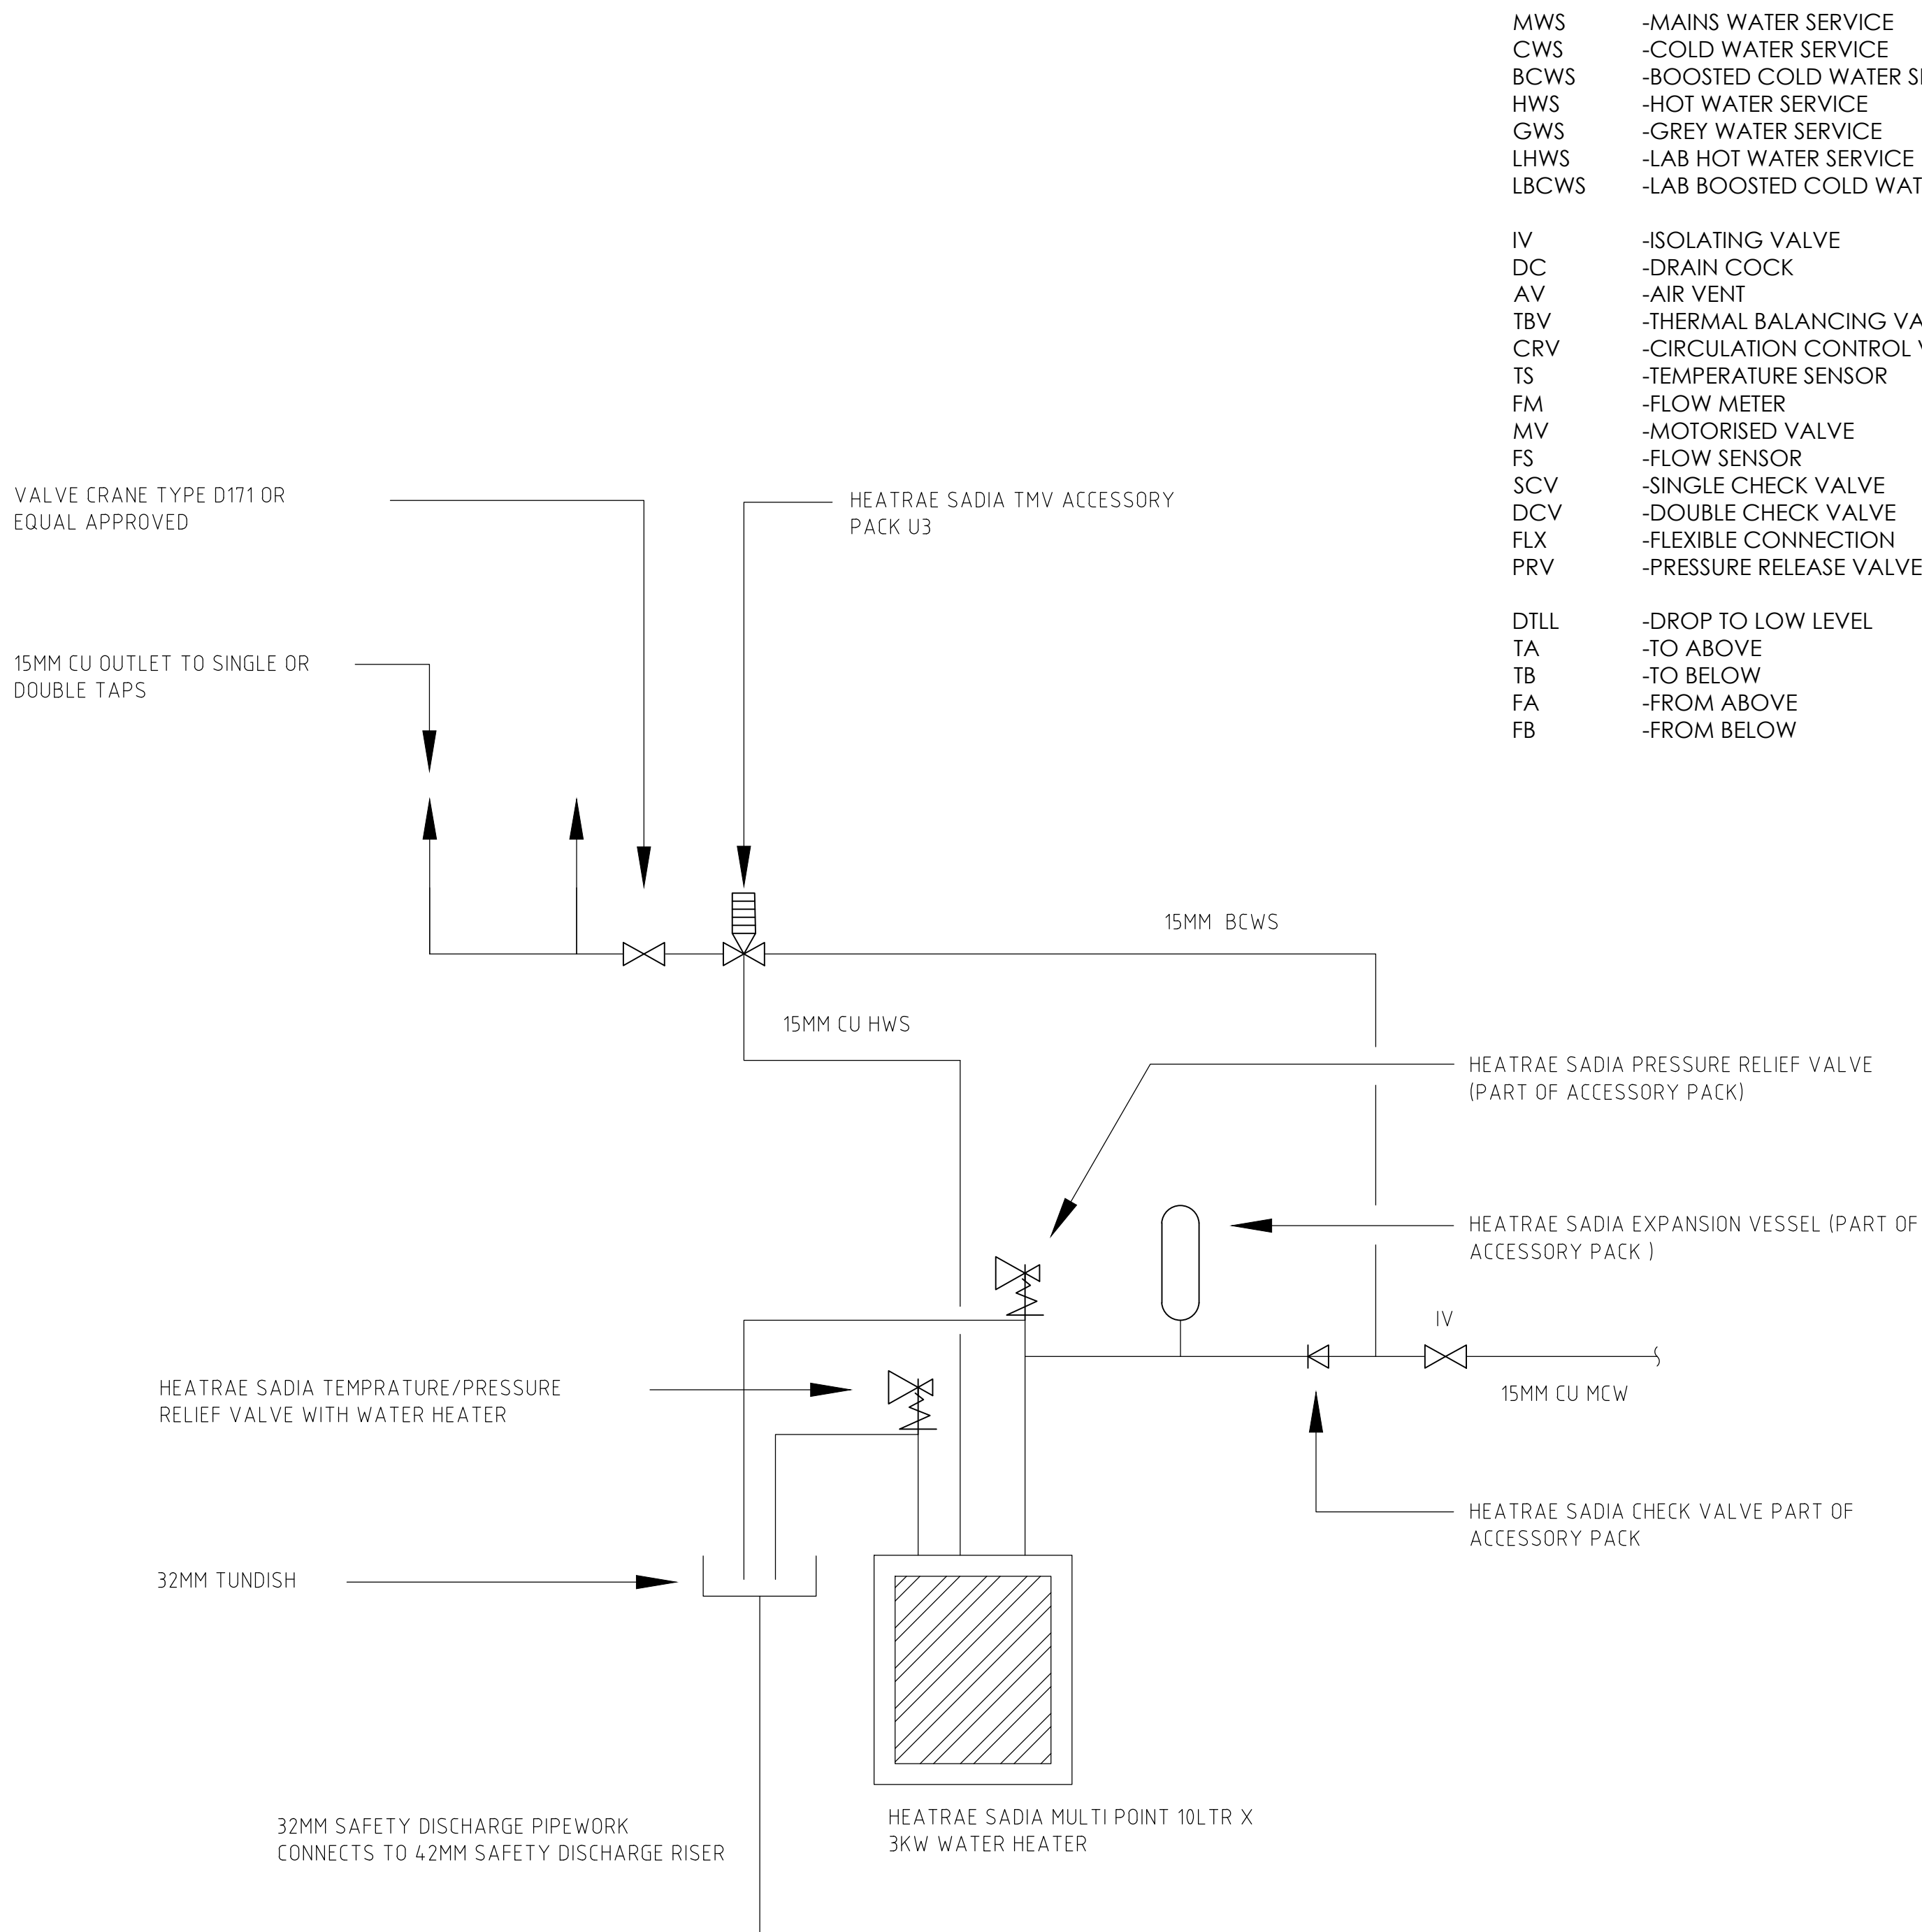
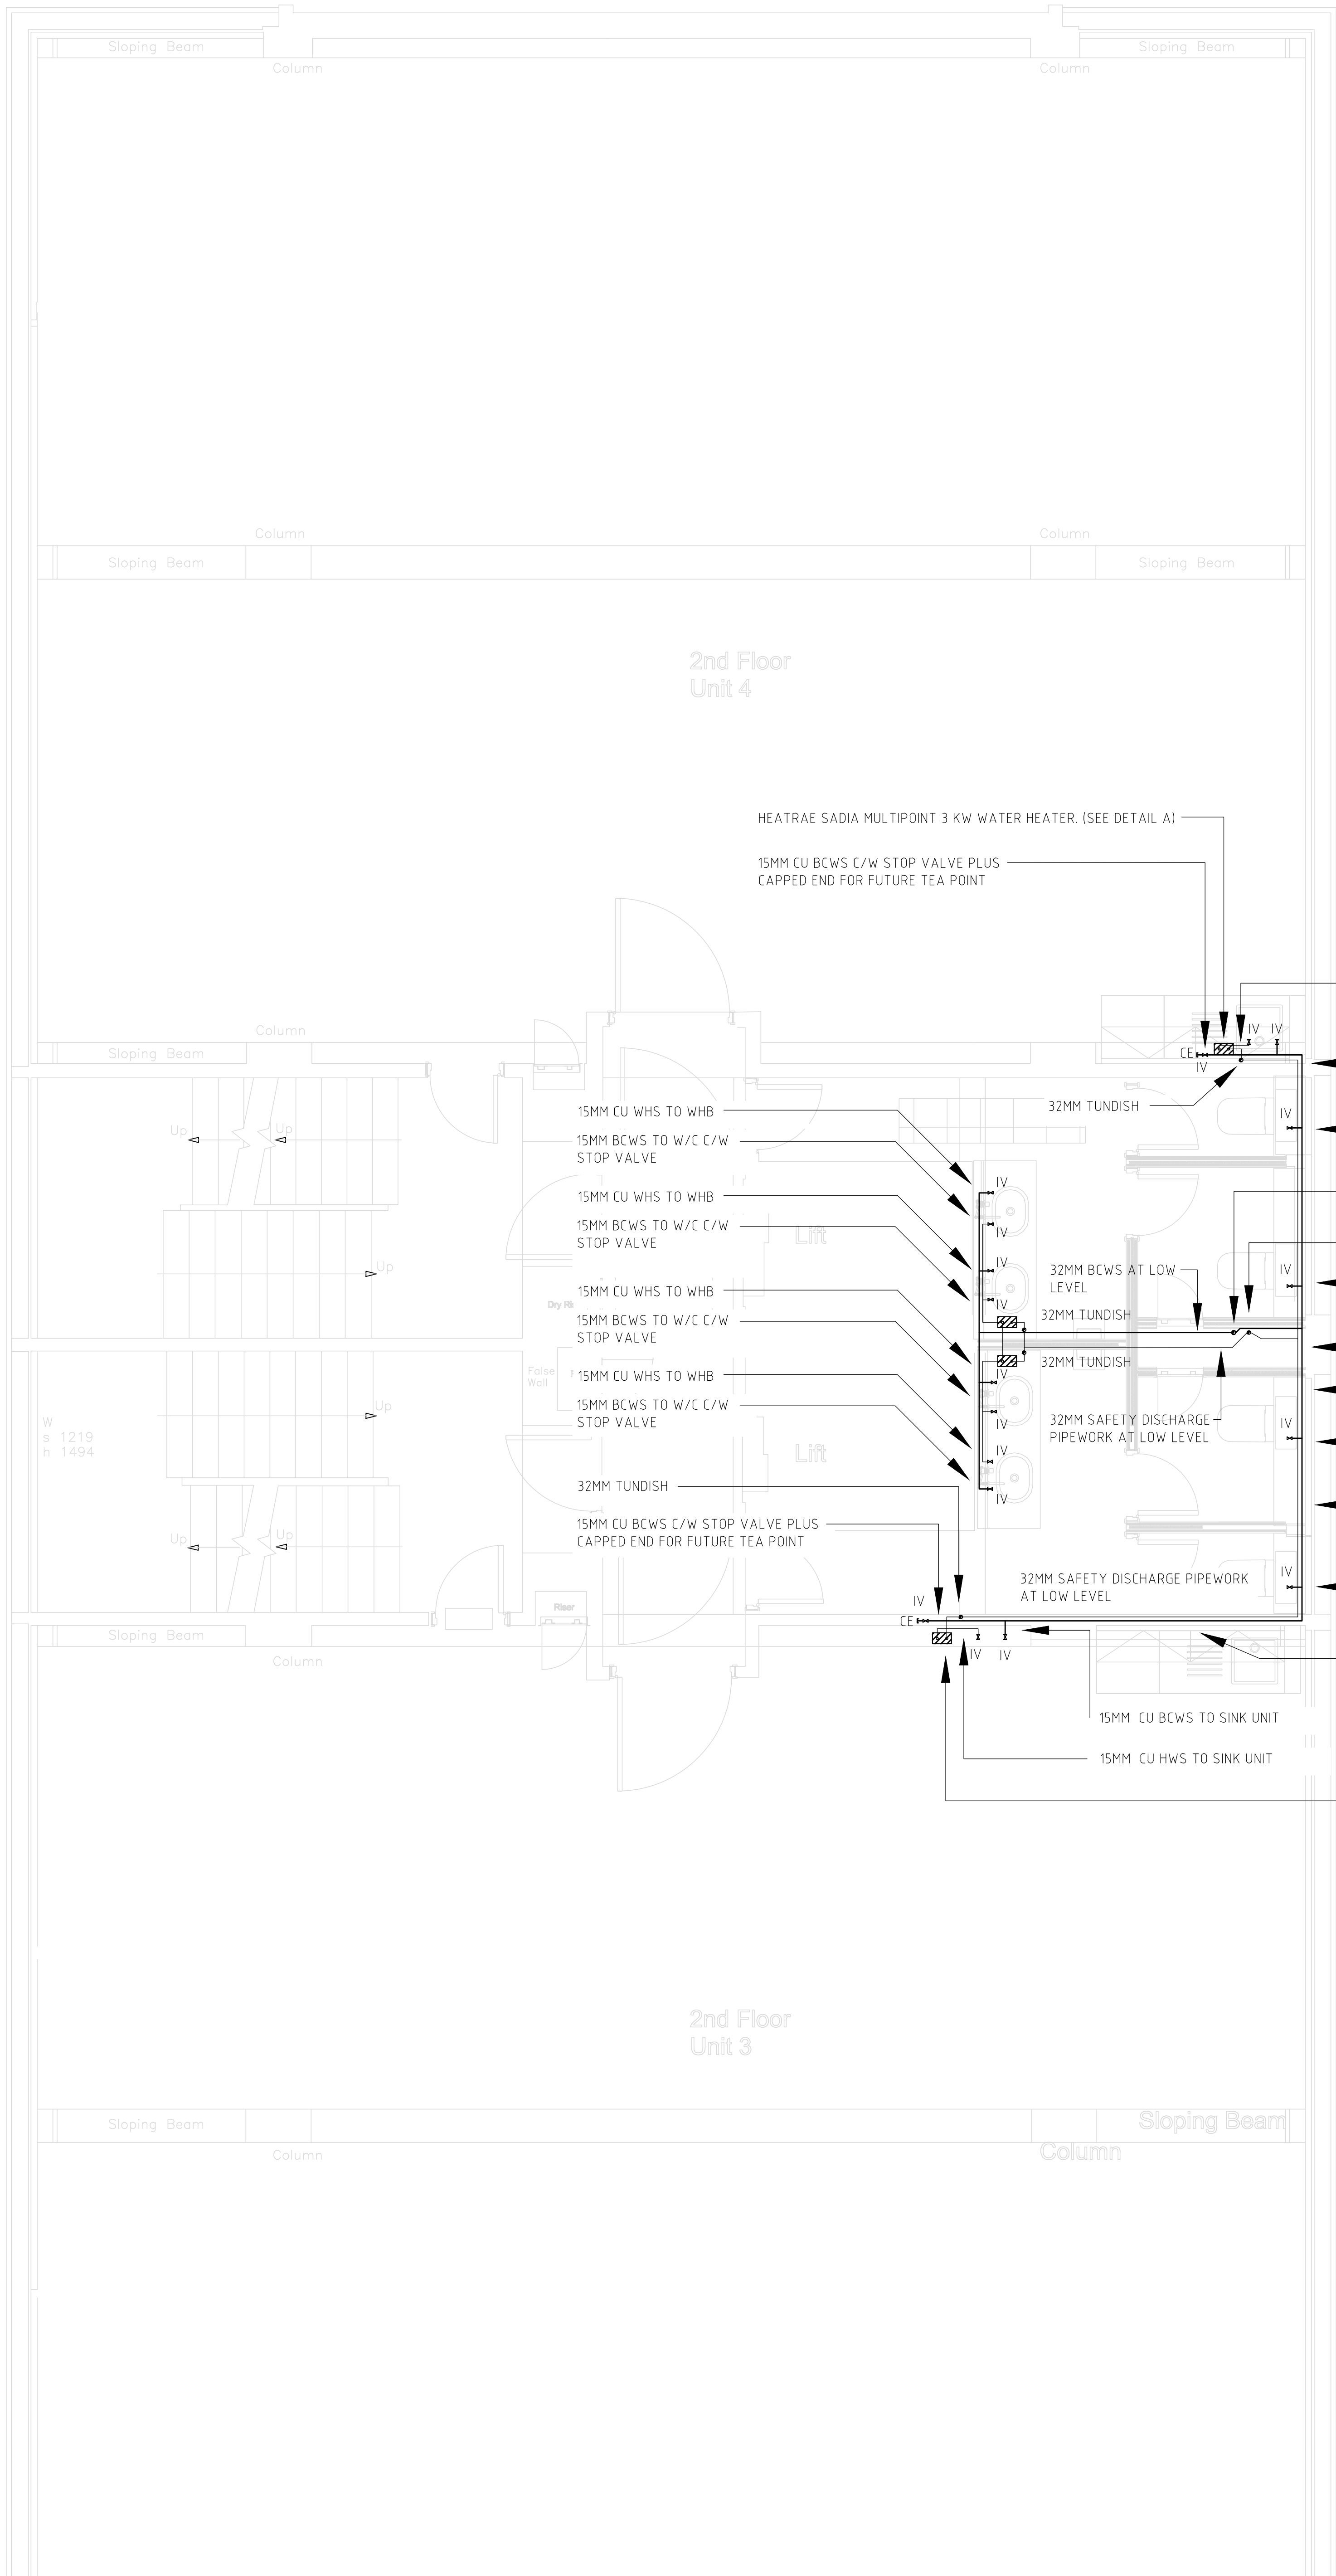


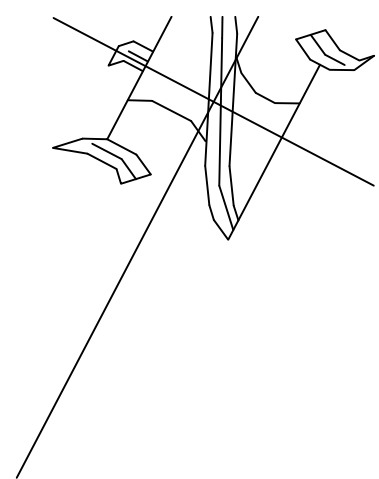

(DETAIL A) TYPICAL LAYOUT OF HEATRAE SADIA WATER HEATER TO WASH HAND 15MM HWS TO MIXING VALVE

- Note's:
- THIS DRAWING SHALL BE READ IN CONJUNCTION WITH ANY RELEVANT STRUCTURAL, ARCHITECTURAL AND CONSULTANTS DRAWINGS.
 - THIS DRAWING SHALL BE READ IN CONJUNCTION WITH THE SERVICES SPECIFICATIONS.
 - ALL DIMENSIONS STATED IN mm.
 - ALL PIPEWORK SIZES SHOWN ON DRAWING ARE SUBJECT TO MATERIAL SELECTION.
 - IN ALL CASES WHERE PIPES PASS THROUGH WALLS AND FLOORS THE SERVICES CONTRACTOR SHALL PROVIDE BUILD-IN SLEEVES.
 - GAPS AROUND SERVICES PENETRATIONS ARE TO BE FIRE STOPPED WITH INTUMESCAN MASTIC SEALANT.

- | | |
|-------|---------------------------------|
| MWS | -MAIN'S WATER SERVICE |
| CWS | -COLD WATER SERVICE |
| BCWS | -BOOSTED COLD WATER SERVICE |
| HWS | -HOT WATER SERVICE |
| GWS | -GREY WATER SERVICE |
| LHWS | -LAB HOT WATER SERVICE |
| LBCWS | -LAB BOOSTED COLD WATER SERVICE |
| IV | -ISOLATING VALVE |
| DC | -DRAIN COCK |
| AV | -AIR VENT |
| TBV | -THERMAL BALANCING VALVE |
| CRV | -CIRCULATION CONTROL VALVE |
| TS | -TEMPERATURE SENSOR |
| FM | -FLOW METER |
| MV | -MOTORISED VALVE |
| FS | -FLOW SENSOR |
| SCV | -SINGLE CHECK VALVE |
| DCV | -DOUBLE CHECK VALVE |
| FLX | -FLEXIBLE CONNECTION |
| PRV | -PRESSURE RELEASE VALVE |
| DTLL | -DROP TO LOW LEVEL |
| TA | -TO ABOVE |
| TB | -TO BELOW |
| FA | -FROM ABOVE |
| FB | -FROM BELOW |

BAILEY ASSOCIATES

Engineers · Architects · Construction Consultants

6 Moorfield Road Orpington Kent BR6 0HQ
T +44 (0)1689 813 813 F +44 (0)1689 819 911
E info@baileyassociates.co.uk W www.baileyassociates.co.uk
BAILEY ASSOCIATES is a division of Steve Bailey Ltd regd no 4818836
© This drawing is copyright. To be read in conjunction with all project documentation. Do not scale. All dimensions to be checked on site

Cadref:--	Drawn	Checked	Scale	Date
JRS	JRS	SCB	1:50@A1	OCT'17

0	TENDER	SCB	09/11/17
Rev	Description	Chkd	Date

Details

49-59 OLD STREET
HOT & COLD WATER SERVICES
SECOND FLOOR LAYOUT

Job number	Status	Drawing No	Rev
17312-HAC-WS-112			