



CENTRE LINE SECTION EAST ON ABUTMENTS SCALE 1:100

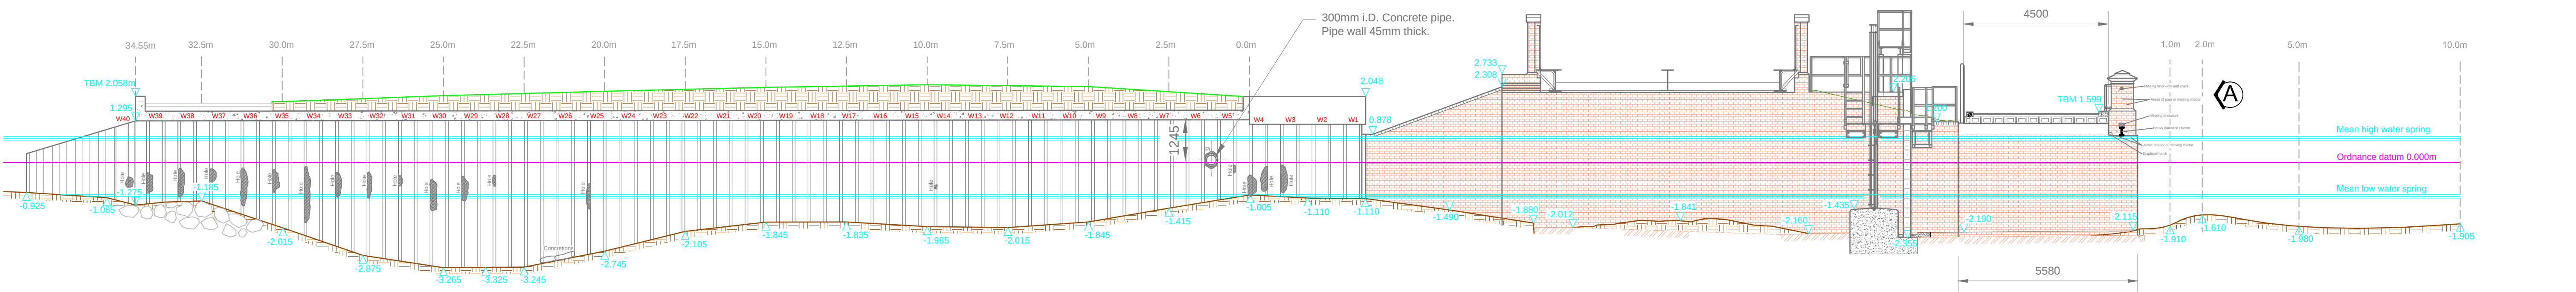

CENTRE LINE SECTION WEST ON ABUTMENTS SCALE 1:100

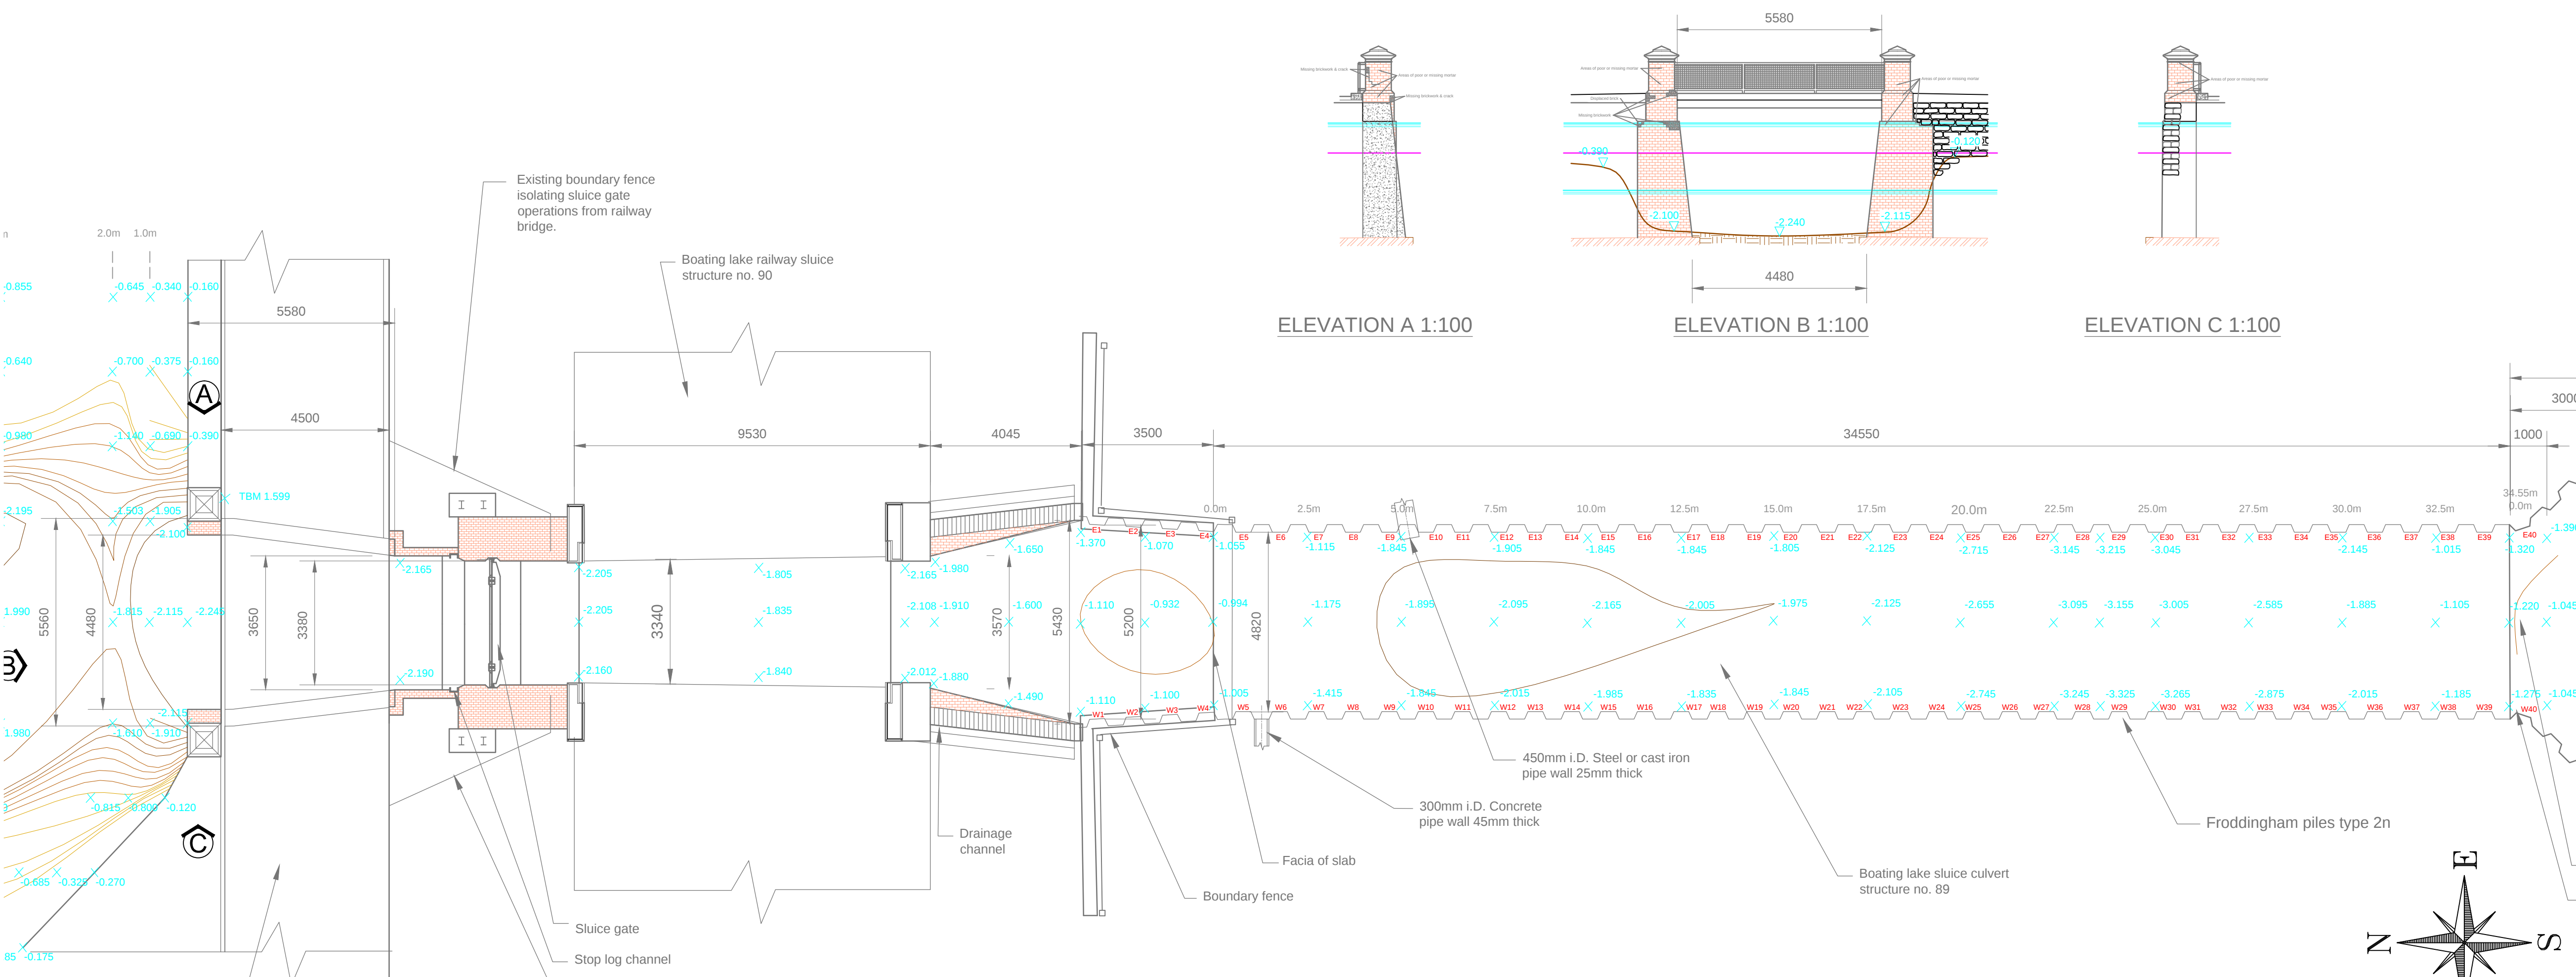

PLAN SCALE 1:100

ELEVATION A 1:100

ELEVATION B 1:100

ELEVATION C 1:100

Revisions		No.	Drawn	Date



Borough of Poole
Transportation Services
J.C.RICE BSC (Hons), C.Eng, MICE
Engineering Manager

SCHEME
HIGHWAY STRUCTURES UNDERWATER SURVEYS

TITLE
BOATING LAKE FOOTBRIDGE STRUCTURE No 138 SLUICE GATE STRUCTURE

DATE	DRAWN	CHECKED
JUL 2016	JC	

SCALES	SIZE	SECTION
1:100	A1	ENG

DRAWING NUMBER		
SCHEME	DRAWING	VARIANT
JS2600	138/01	