


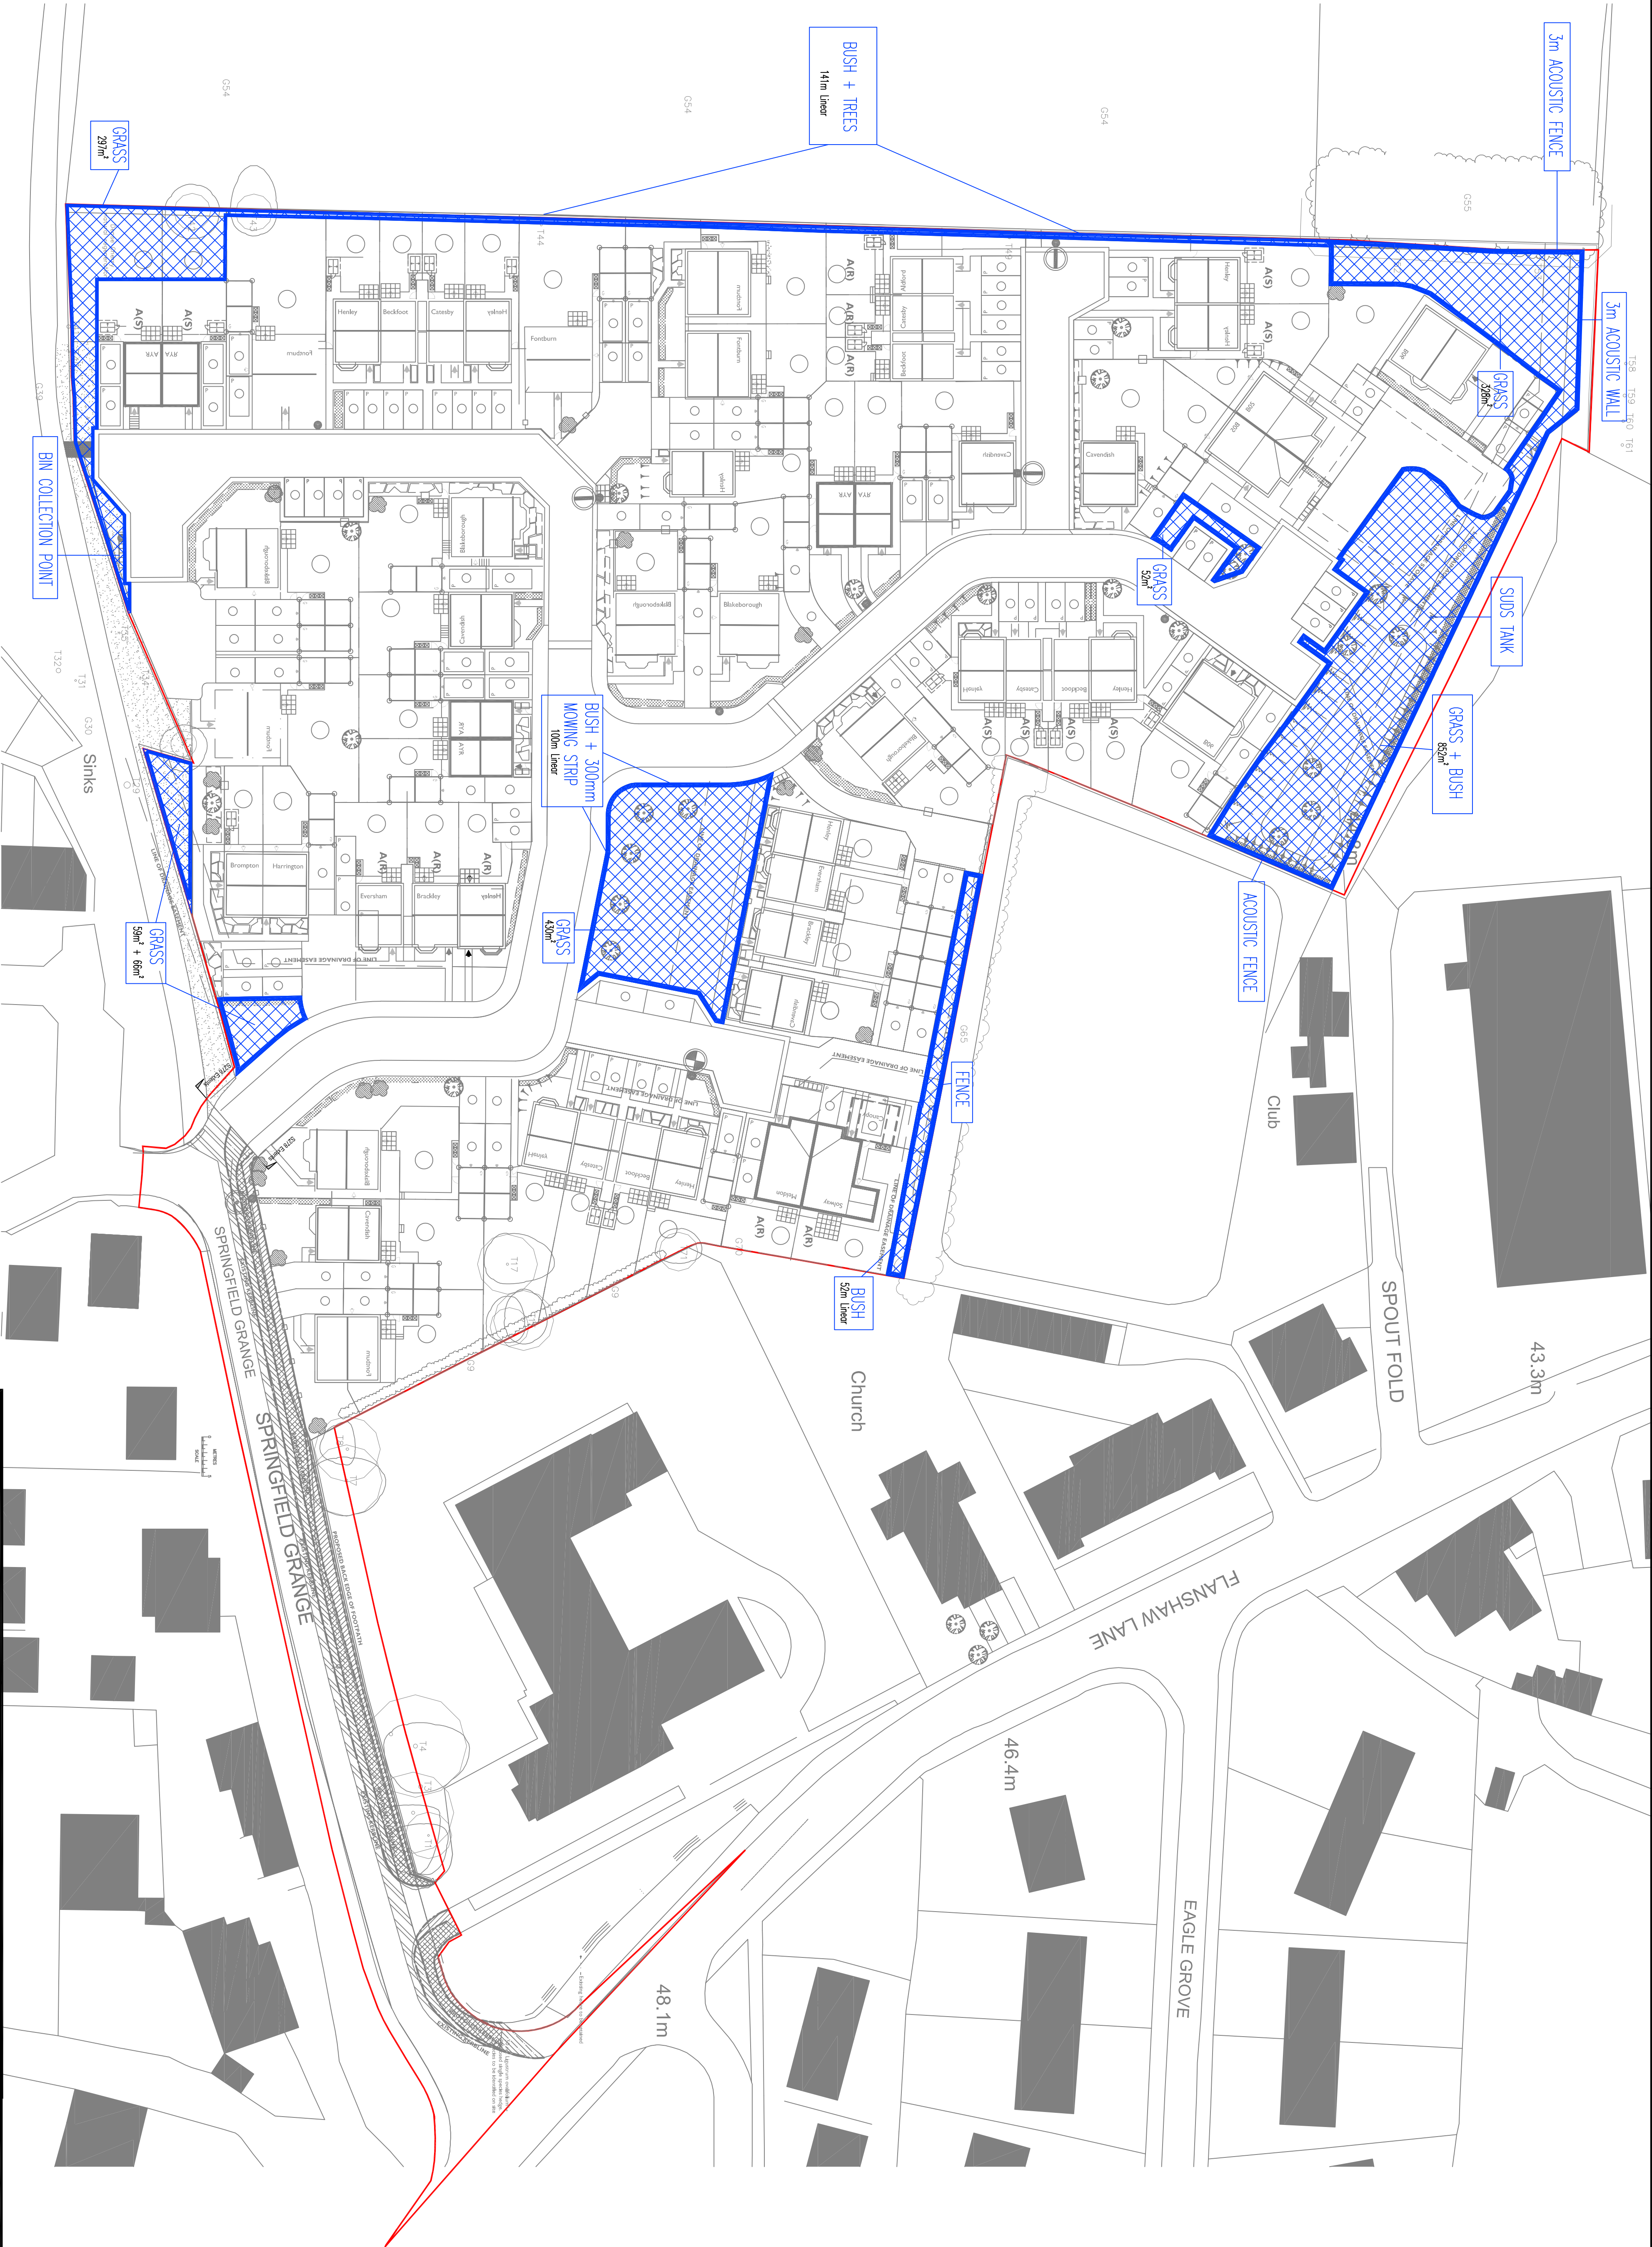

NOTE:

All grassed areas within Management Company areas to be maintained on a 2 week 'cut and collect' basis



Bridge Homes (Yorkshire) LLP
Merfield House, Whistler Drive, Castleford WF10 5HX
info@bridgehomesyorkshire.co.uk
www.bridgehomesyorkshire.co.uk
t.01924 247700

Address
SPRINGFIELD GRANGE
GROUNDS MAINTENANCE PLAN
FLANSHAW WAKEFIELD

Reproduced from Ordnance Survey mapping with the permission of the Controller of Her Majesty's Stationery Office. © Crown Copyright. This map extract has been produced for the sole purpose of providing you with reference information only and for no other purpose. No further copies can be made from this document without permission. Unauthorised reproduction infringes Crown Copyright and may lead to prosecution or civil proceedings.

LICENCE No 100043931

<u>Plan No.</u>	GM	<u>Scale</u>	1:400 @ A1	A
<u>Drawn By</u>	AA	<u>Sheet Size</u>	A1	<u>Date</u>
				May 2020