


NOTES

1. All dimensions are in millimetres unless noted otherwise.
2. All dimensions must be taken on site and not measured off drawing.
3. All levels refer to metres Above Ordnance Datum (AOD).

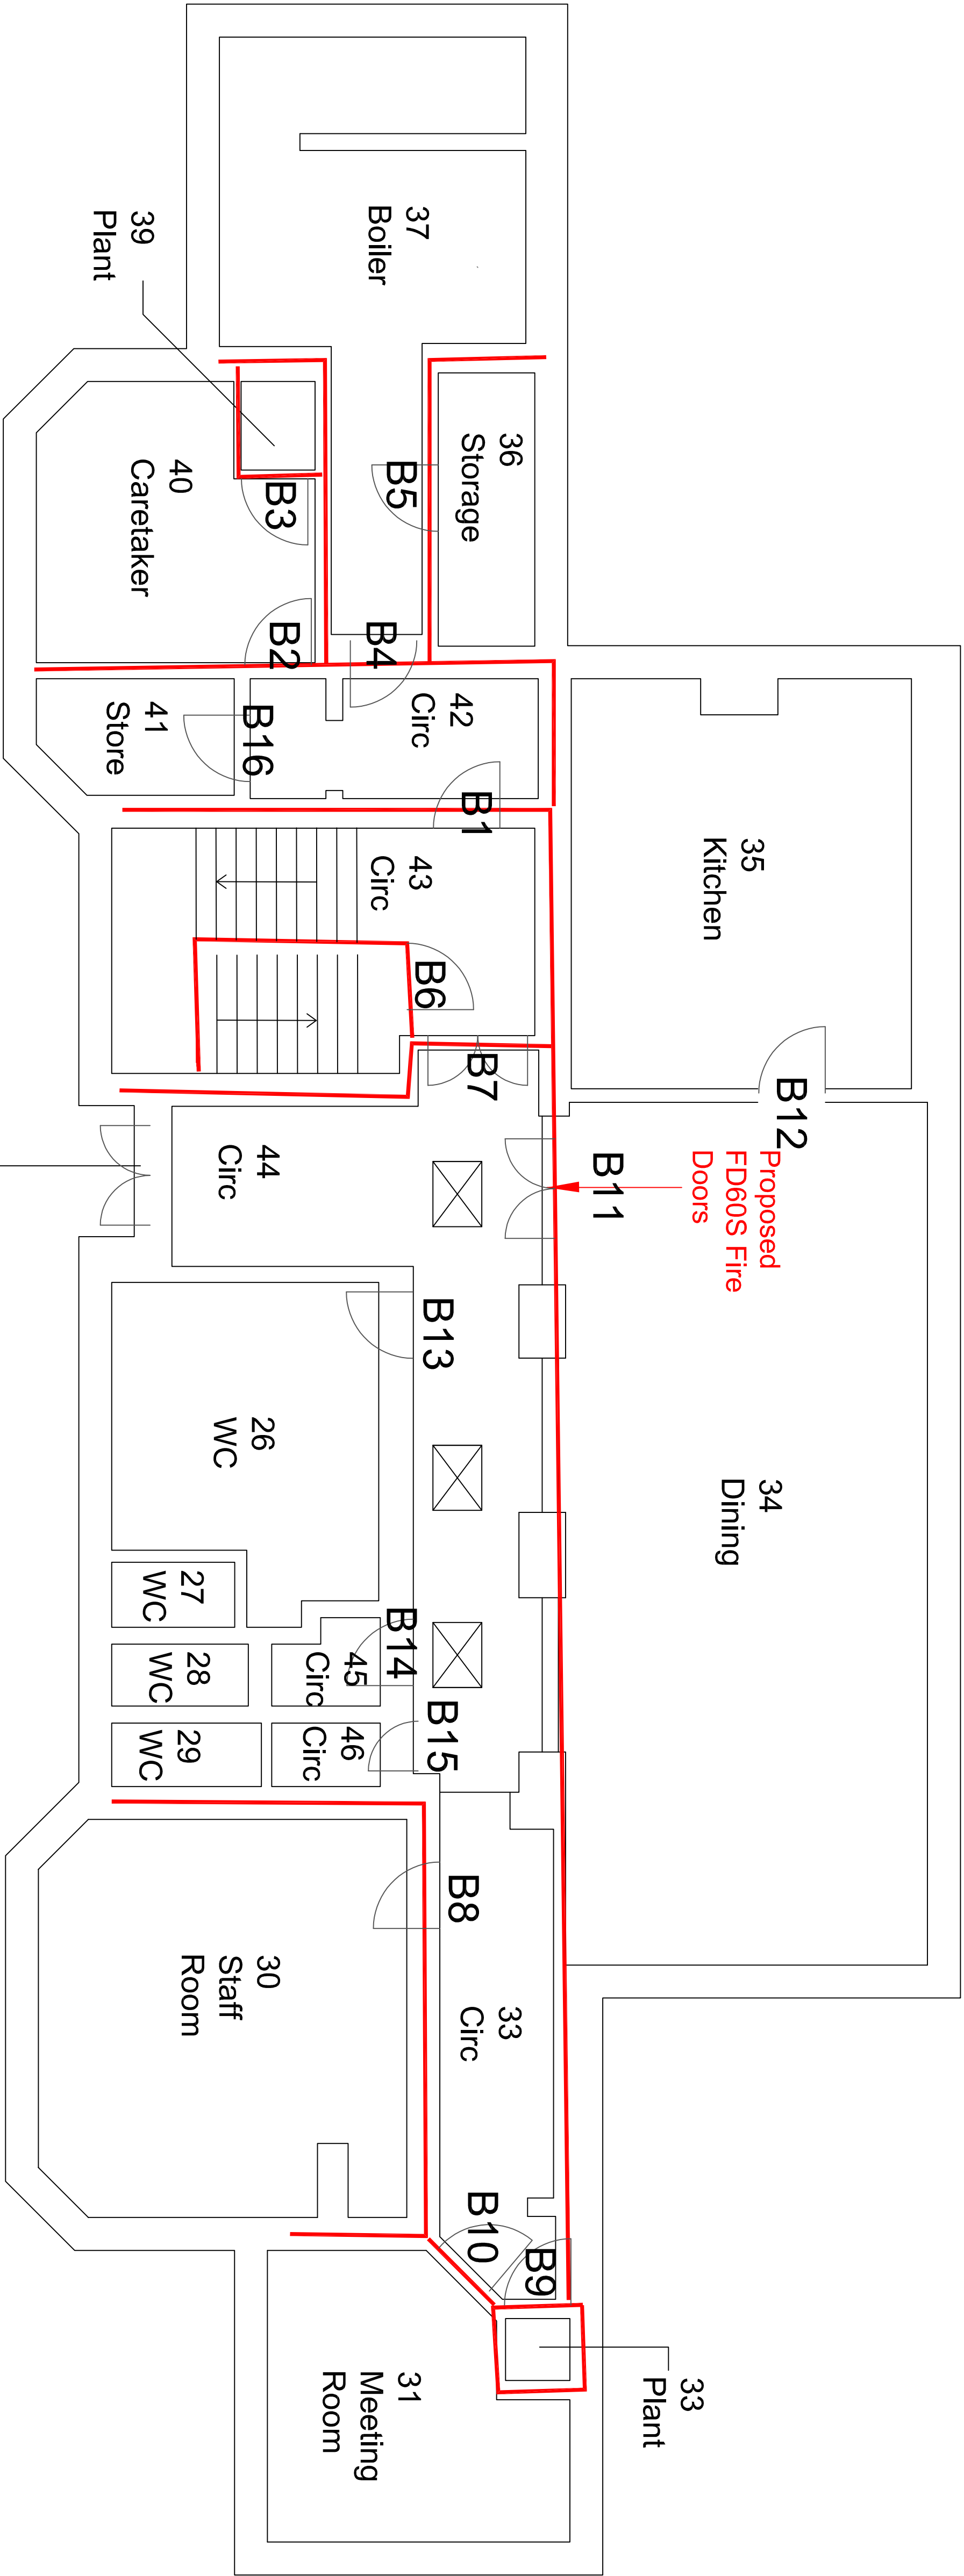

ENTRANCE / EXIT

LOWER FLOOR LEVEL



NEIGHBOURHOODS

Director: M. Widdup

HIGHWAYS & PROPERTY

Assistant Director: D. Bowler

Project:
STANSFIELD HALL PRIMARY
LITTLEBOROUGH
OL15 9PR

Title:
PROPOSED FIRE SAFETY
UPGRADE

Drawn:	JH	Checked and Approved:	*	Safety Audit Check:	*
Scale:	NTS	Date:	11/05/20		

Dwg No.:
A1/2004170/02