

Bituminous Systems - Standard Detail


A15A

Issue	Date	Checked
1	5.3.07	PJF
2	27.07.09	PJF
3	07.11.11	RAC

NOT TO SCALE

Notes:

1. This detail is of a conceptual nature and should only be used as such.
2. Insulation may be necessary to the layboard to provide thermal continuity. Contact Bauder for further advice.
3. This detail is suitable for the following systems:
Bauder Total Roof System
Bauderflex System
System Airtech.

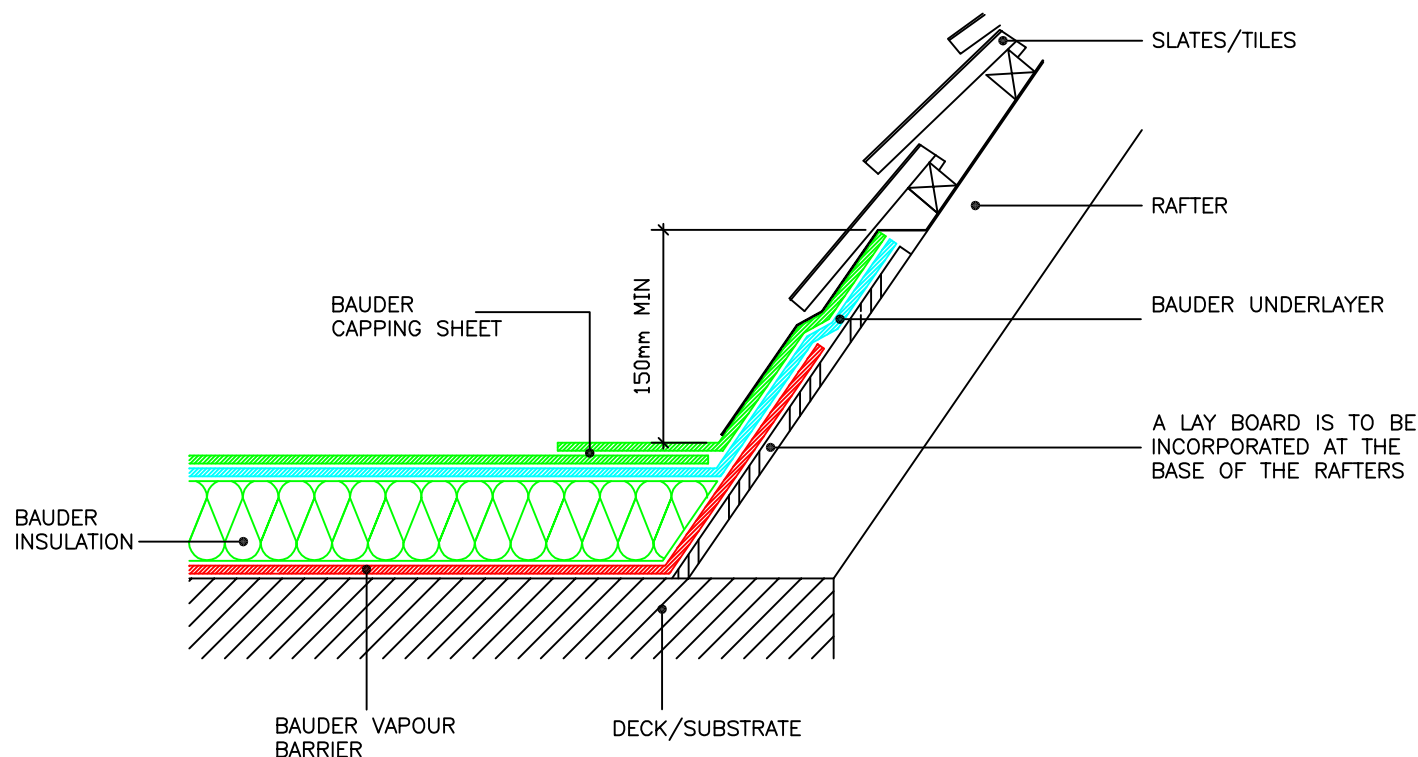

DETAIL TO PITCHED ROOF

BAUDER

UK OFFICE

Bauder Limited

70 Landseer Road, Ipswich, Suffolk IP3 0DH, England.

T: +44 (0)1473 257671

F: +44 (0)1473 230761

E: technical@bauder.co.uk

bauder.co.uk

IRELAND OFFICE

Bauder Limited

O'Duffy Centre, Cross Lane, Carrickmacross, Co. Monaghan, Ireland.

T: +353 (0)42 9692 333

F: +353 (0)42 9692 839

E: technical@bauder.ie

bauder.ie