

Elevation
1:100

Safety, Health & Environmental Information


It is assumed that all works will be carried out by a competent contractor working, where appropriate, to an approved method statement.

CONSTRUCTION

1 Unexpected discharge from outfall - no warning (DHER Ref 13)

ENVIRONMENTAL

2 SPA, Ramsar, SSSI (Intertidal sediment).

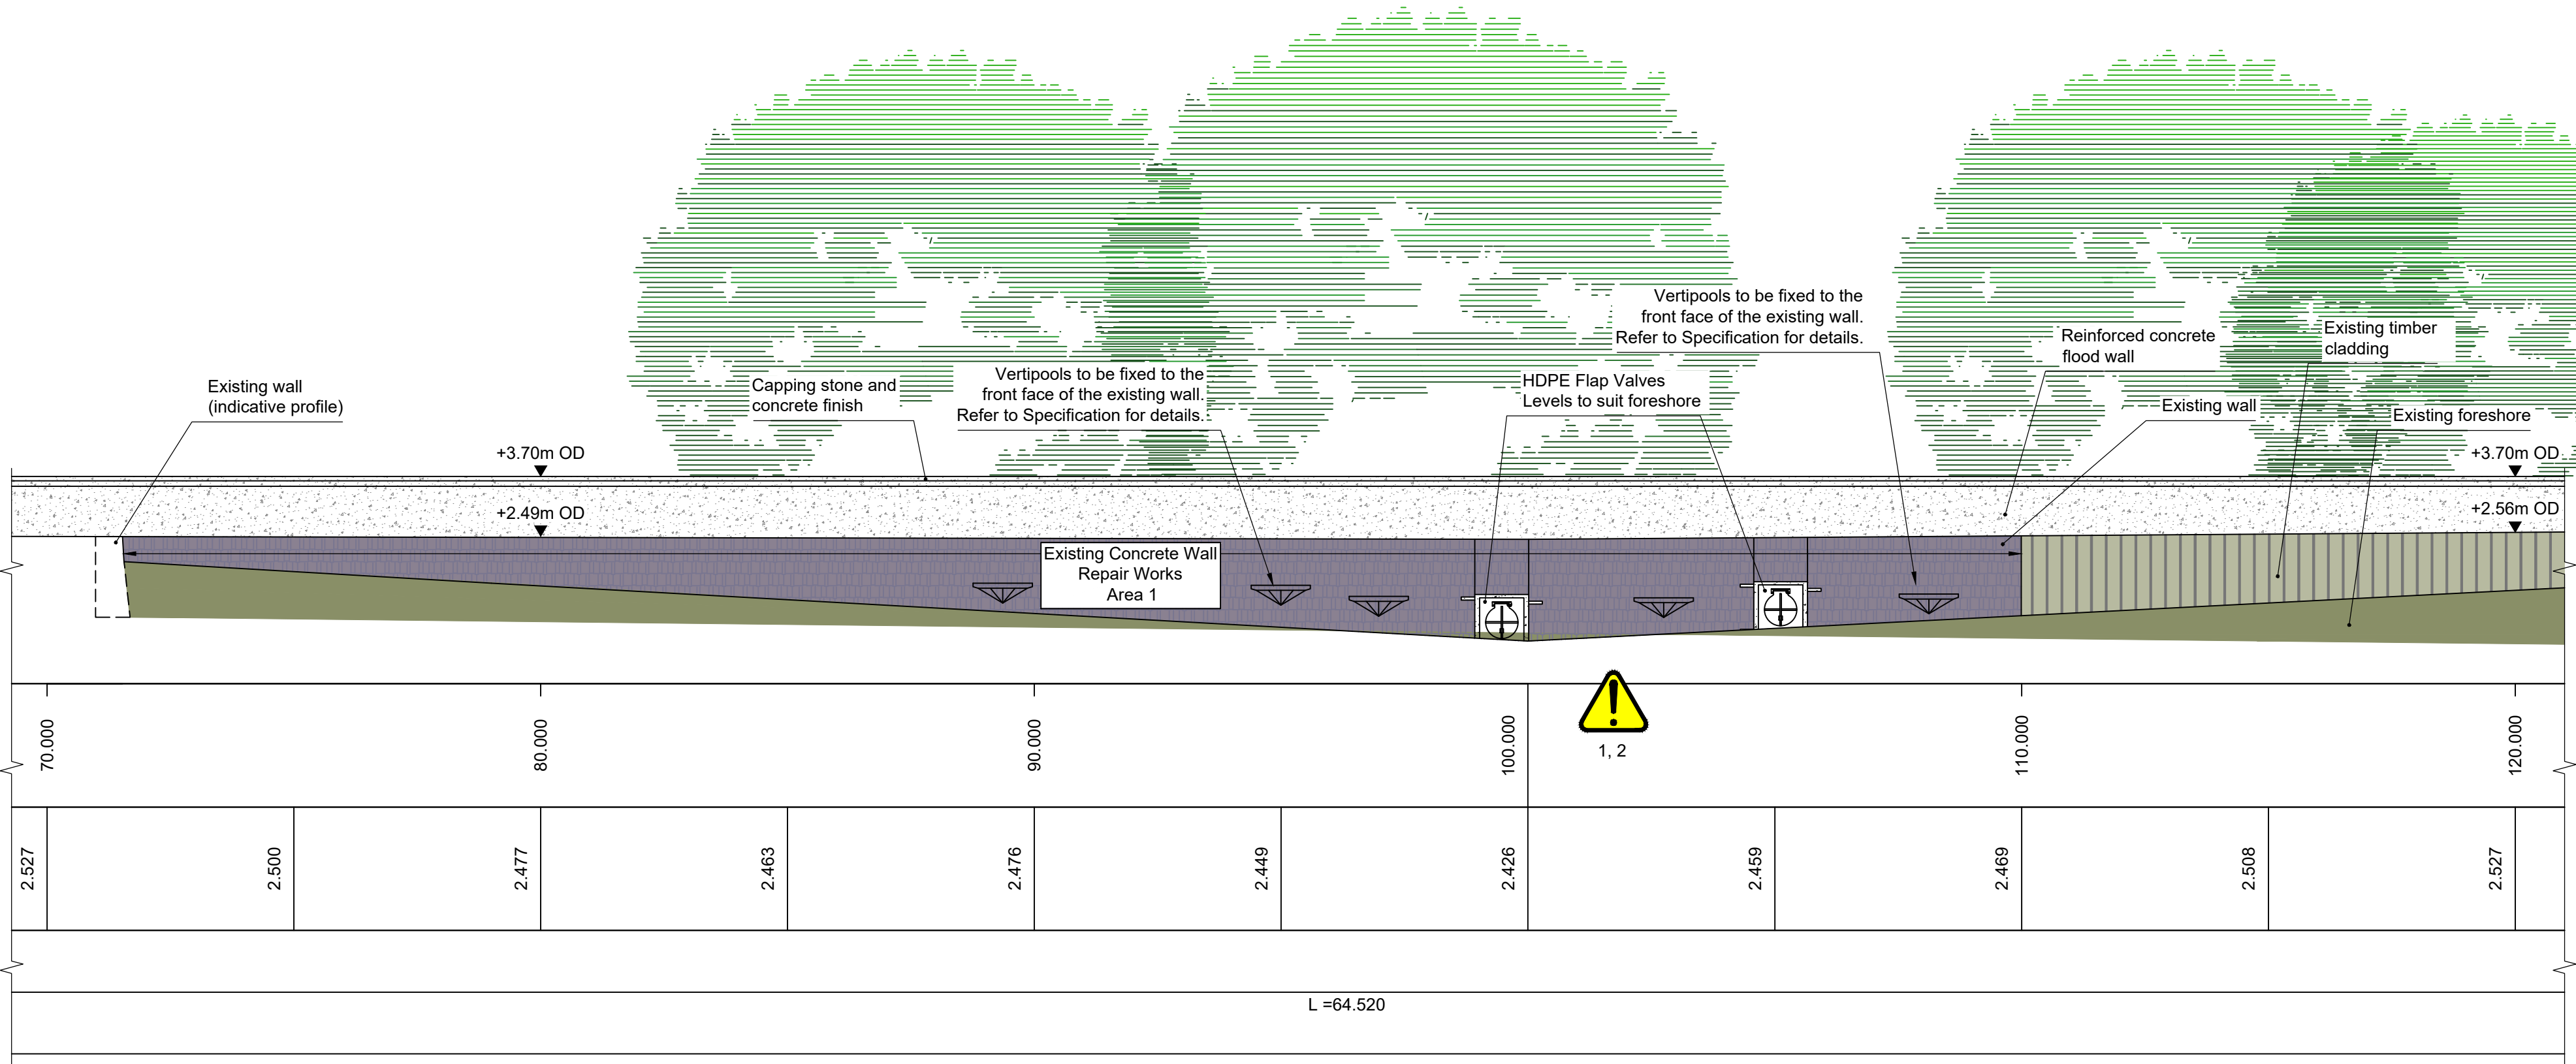

Elevation - View from Lake Side
1:100

Notes

- All dimensions are in millimetres unless noted otherwise.
- All levels are in metres relative to Ordnance Datum (OD).
- For seawall repair details, refer to drawing 1310.
- The estimated area of the seawall repairs is 2.5m² in Area 1 (chainage 70 to 110). The estimated volume of concrete required for seawall repairs is 1m³.

Key to symbols

- Existing ground level
- Proposed finish ground level

Reference drawings

Drawing Number	Description
405363-MMD-FT-XX-DR-C-1001	Site Location and Plan
405363-MMD-FT-XX-DR-C-1022	General Arrangement Plan - Area of Interest 2
405363-MMD-FT-XX-DR-C-1023	General Arrangement Plan - Area of Interest 3
405363-MMD-FT-XX-RA-C-0001	Designer Hazard Elimination Record

Scale

1:100

Rev	Date	Drawn	Description	Ch'k'd	App'd
P01	25/10/19	LE	First Issue - Draft Detailed Design Drawings	NC	ZH
P02	13/12/19	LE	Second Issue - Detailed Design Drawings	FL	ZH
P03	31/01/20	LE	Third Issue - Final Detailed Design Drawings	FL	ZH

Status Stamp

MOTT MACDONALD

Mott MacDonald House
8-10 Sydenham Road
Croydon
CR0 2EE
United Kingdom
T +44 (0)20 8774 2000
F +44 (0)20 8681 5706
W www.mottmac.com

Client

GOSPORT Borough Council
Environment Agency
EASTERN SOLENT COASTAL PARTNERSHIP

Gosport Borough Council
Town Hall
High Street
Gosport
PO12 1EB

Title

Gosport FCERM
Forton
Elevations

Sheet 2 of 2

Designed	P. JURSIK	PJ	Eng check	F.J.LOY	FL	
Drawn	L.ELLINGER	LE	Coordination	N.J.CLARKE	NC	
Dwg check	P.JURSIK	PJ	Approved	Z.HUTCHISON	ZH	
MMD Project Number	405363			Scale at A1	1:100	
Suitability Description	Suitable for Tender				Suit. Code	D2
Drawing Number	405363-MMD-FT-XX-DR-C-1201				Revision	P03