


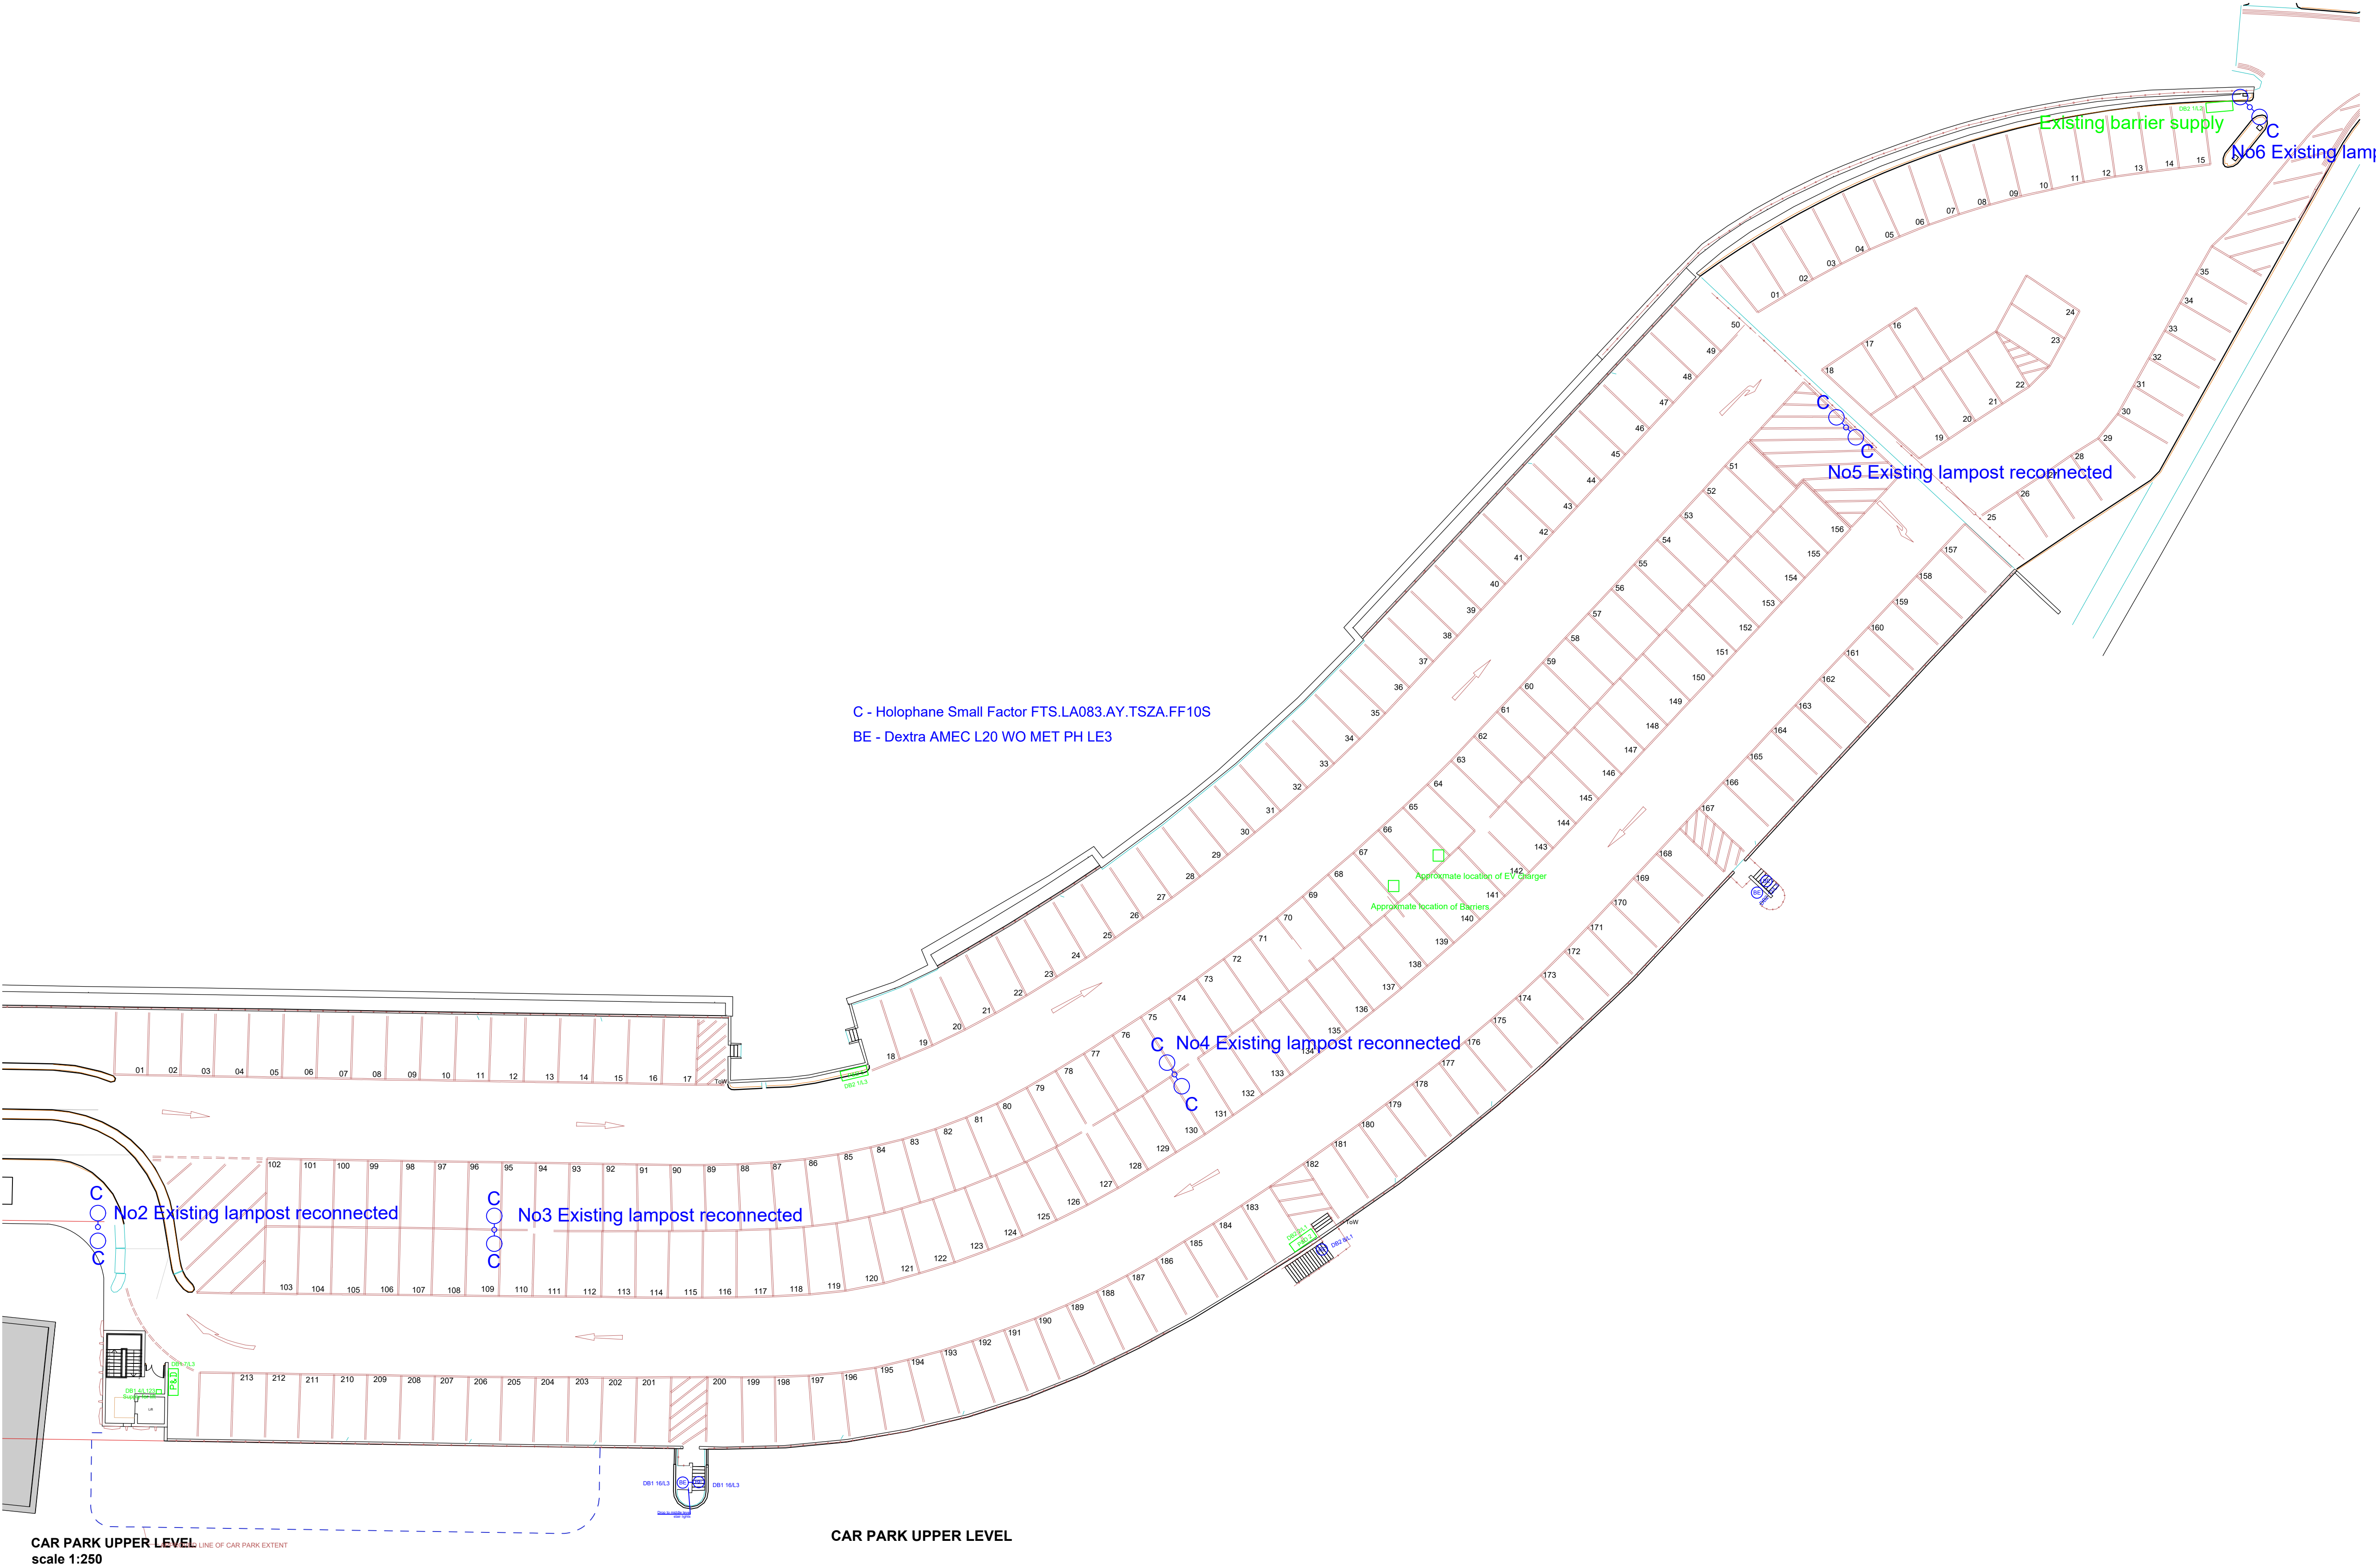

Notes:

## Tender

|       |       |         |          |
|-------|-------|---------|----------|
| ***** | ***** | *****   | *****    |
| Rev.  | Date  | Details | Initials |

Revisions  
This drawing is copyright  
Contractors must check all dimensions on site. Only figured  
dimensions are to be worked from. Discrepancies must be  
reported immediately before proceeding

TDA  
TOR HILL HOUSE  
TORQUAY, TQ2 5QW TEL: 01803 207948  
enquiries@tda.uk.net www.tda.uk.net



|                                                                |                                     |
|----------------------------------------------------------------|-------------------------------------|
| Client<br>Terrace Car Park<br>Torquay                          | Date of issue<br>20th April<br>2021 |
| Project<br>New lighting, small power and<br>mains distribution | Scale<br>1:250<br>Size<br>A1        |
| Drawing<br>Top deck level                                      | Drawn<br>GM                         |
| Drawing No.<br>3454.E03                                        | rev.<br>T01                         |

This drawing is the copyright of TDA and must not be used or reproduced without permission.  
Registered in England & Wales Registration No. 02773632  
Registered Office: Tor Hill House, Union Street, Torquay TQ2 5QW.