
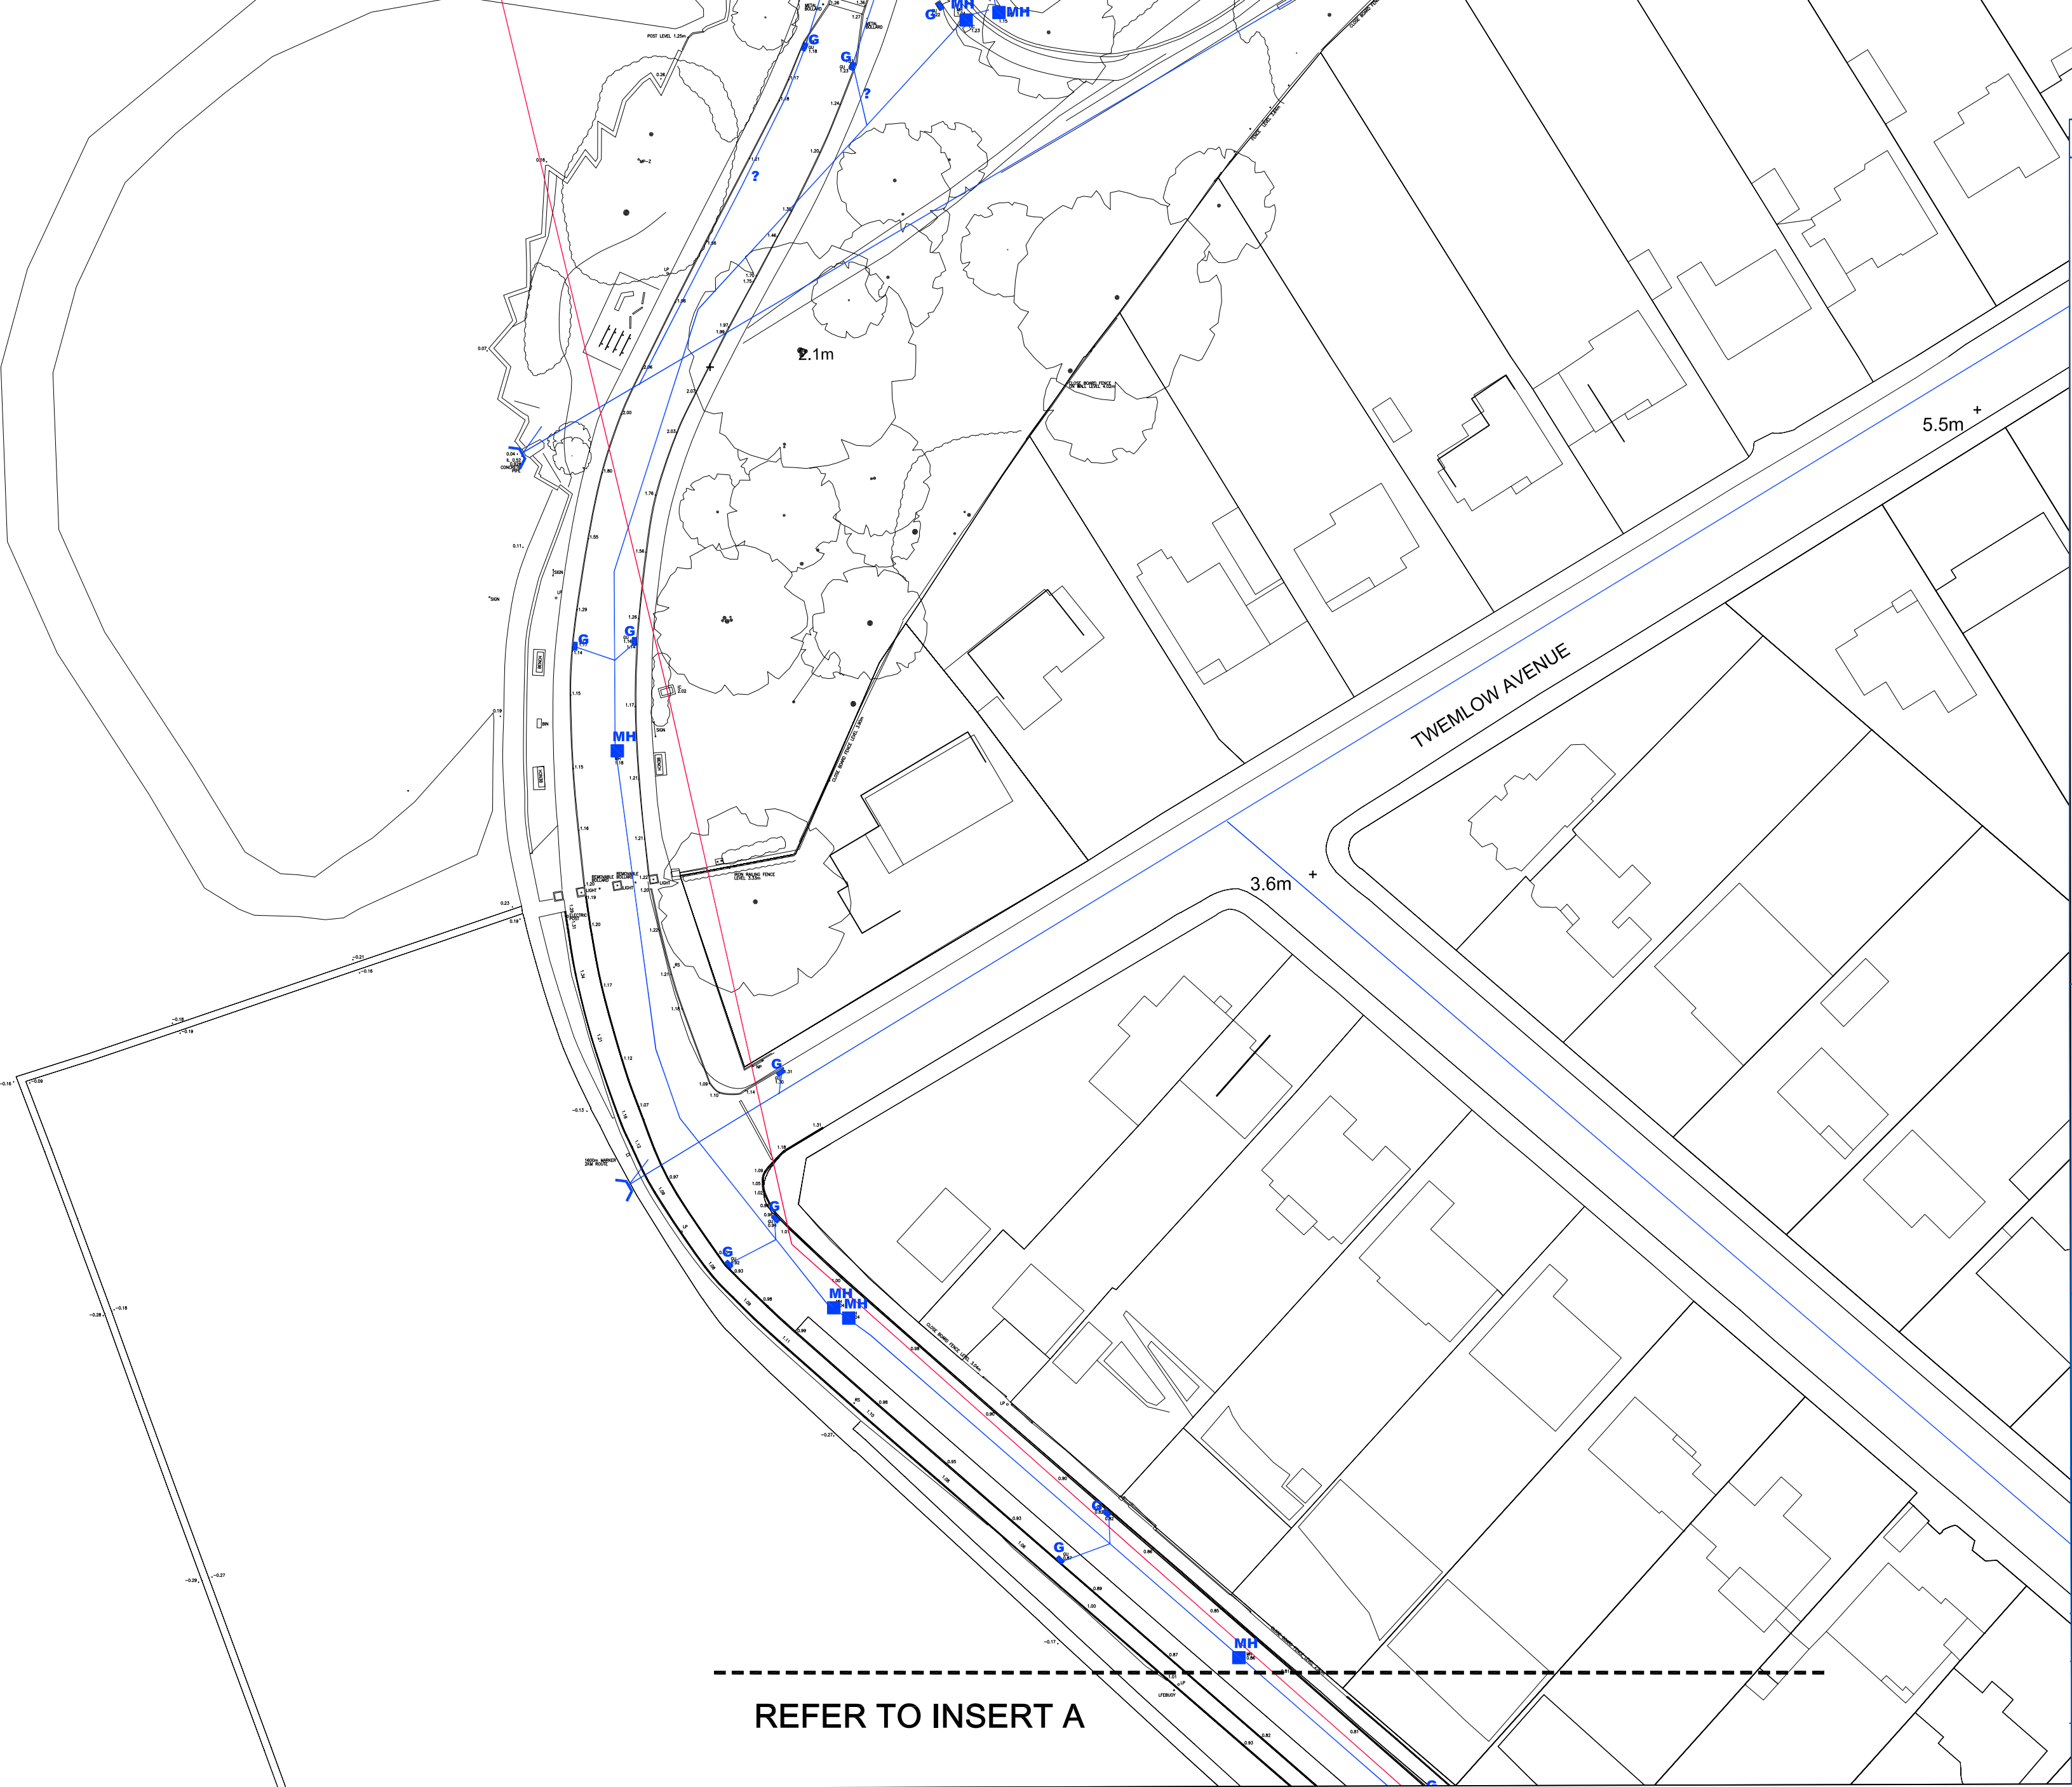


INSERT A

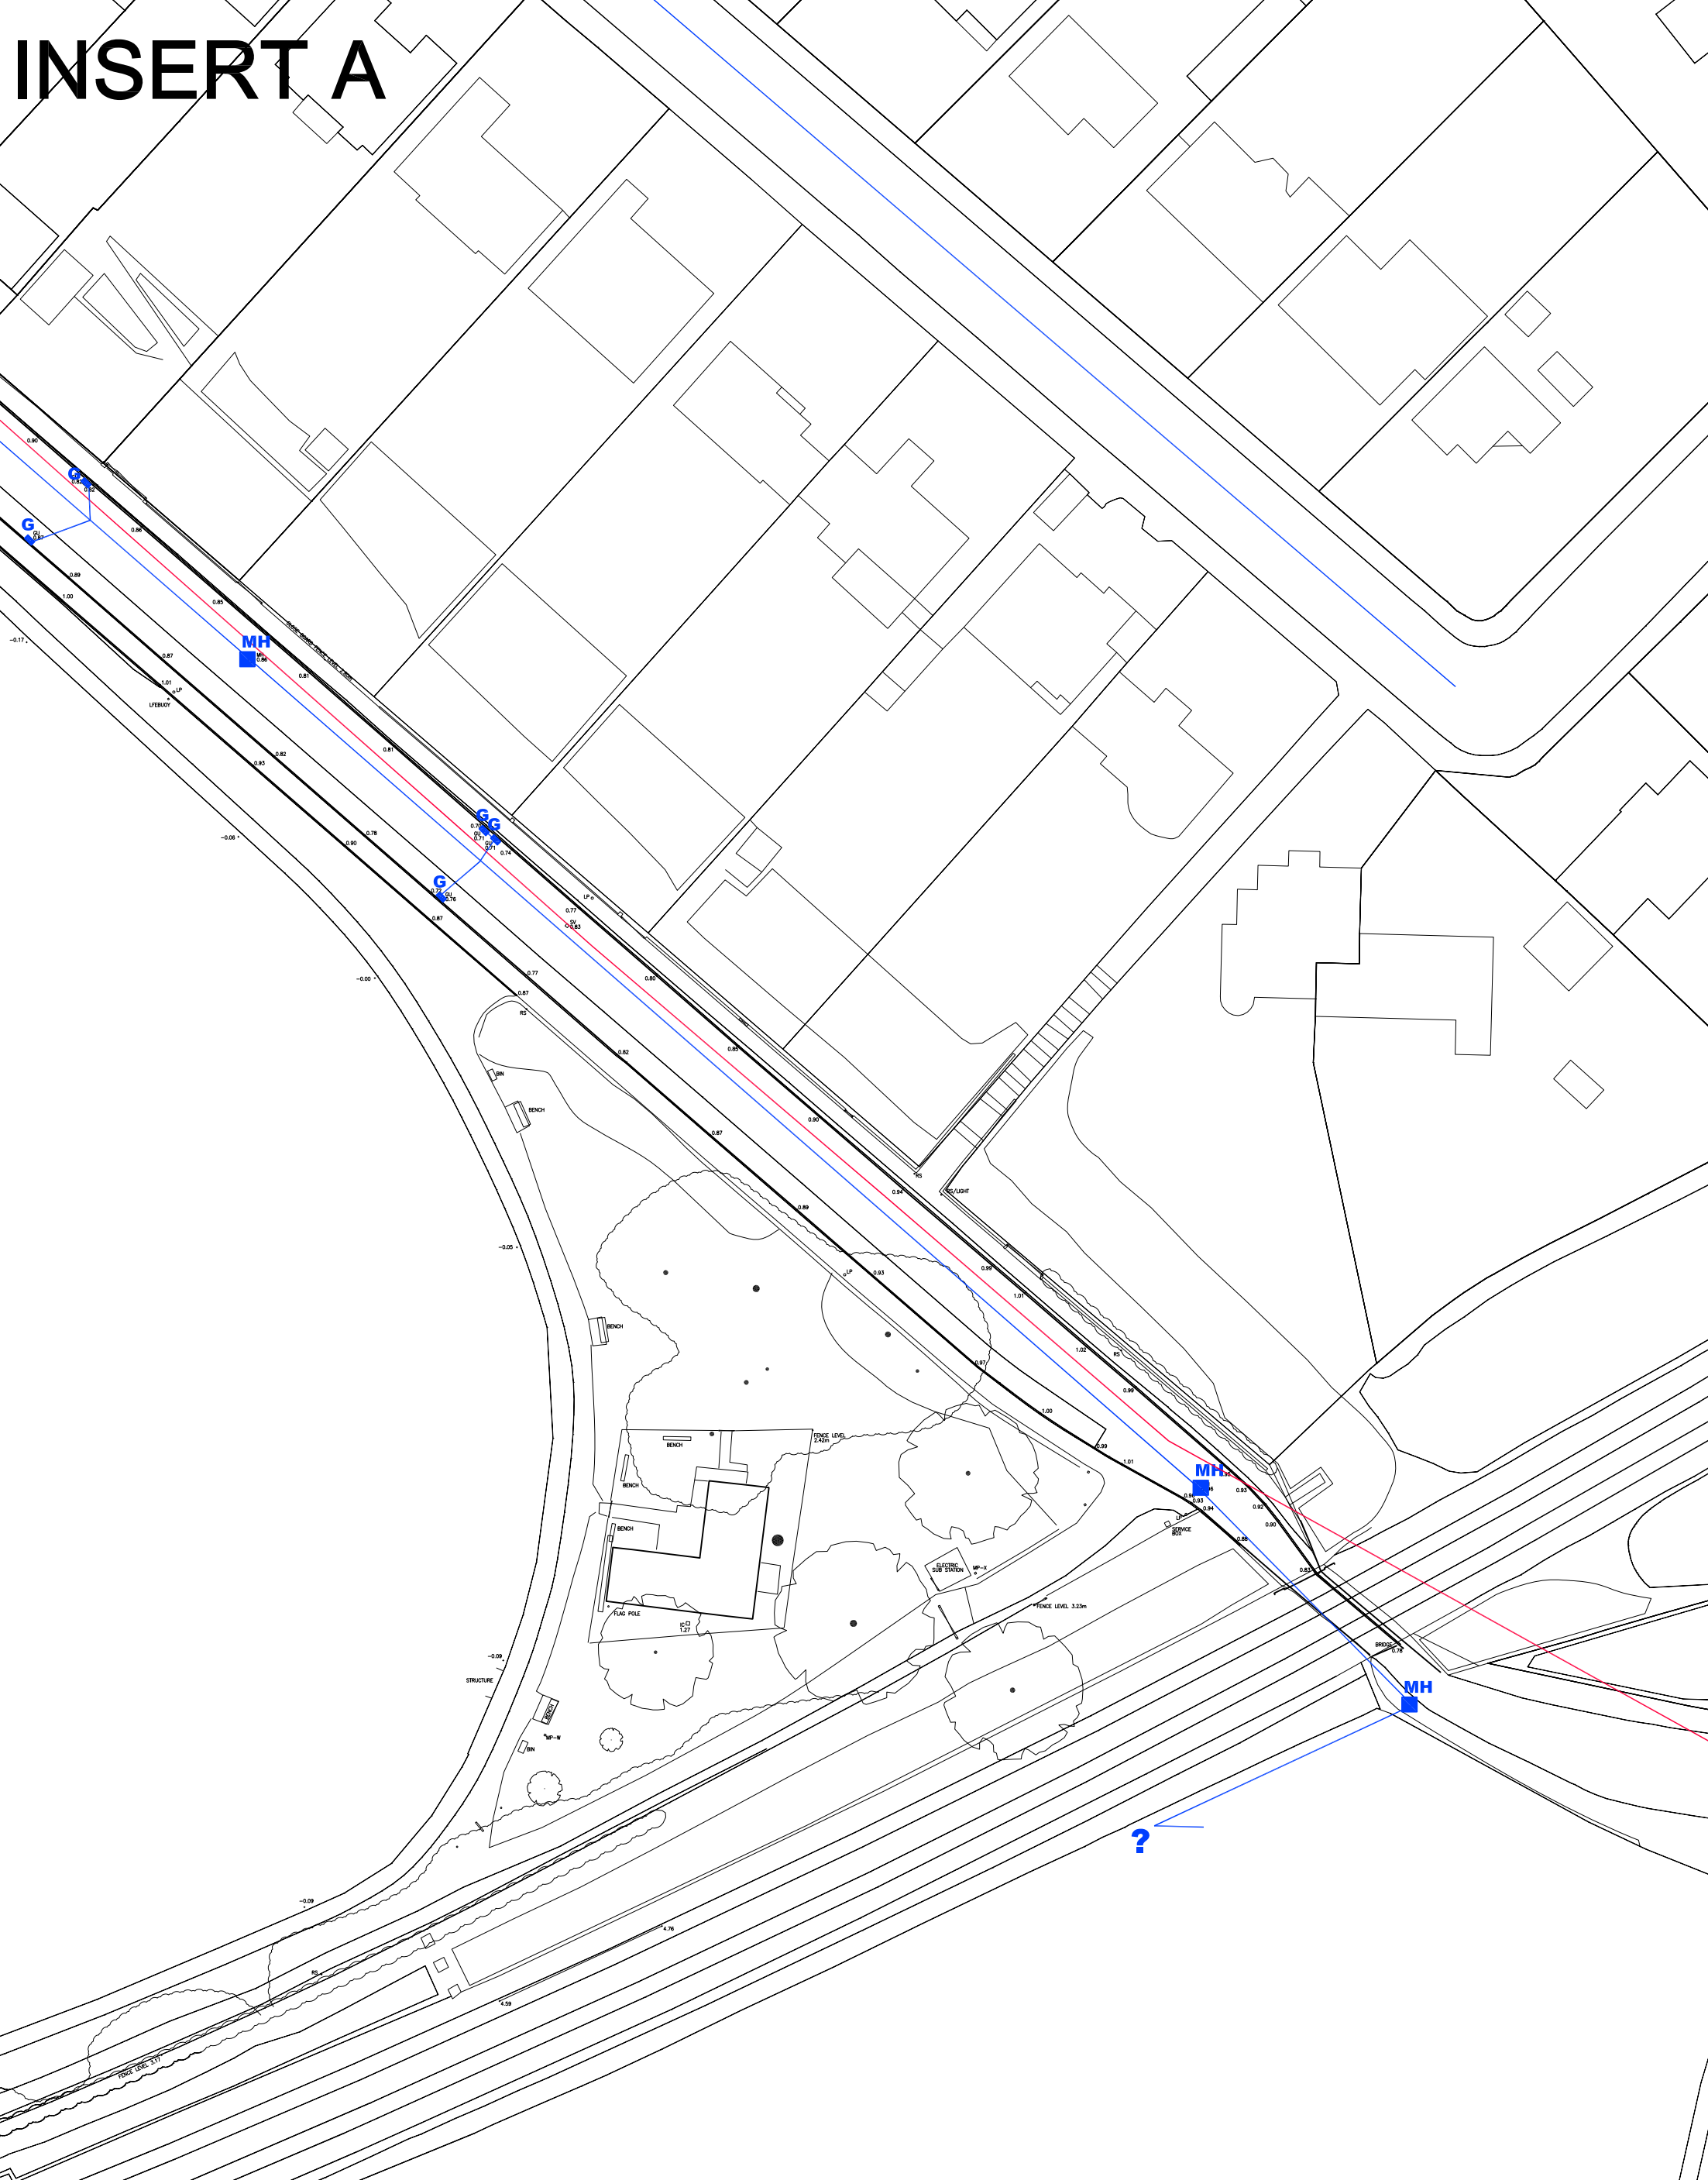

REFER TO INSERT A

Notes

This drawing is the copyright of Borough of Poole. It must not be copied or reproduced without written consent. Only figured dimensions are to be taken from this drawing. All contractors must visit the site and are responsible for taking and checking all dimensions related to the works shown on this drawing.

N

Foul Sewer

G

Surface Water Sewer

MH

Gully

MH

Manhole

Borough of Poole

Environmental and Consumer Protection Services

Unit 1 New Falls Business Park | Stratford Road | Poole BH17 0NP

www.boroughofpoole.com

PROJECT

Poole Park Life

DRAWING TITLE

Drainage (Sheet 2 of 3)

SCALE AT A0

1:500

DATE

03/09/2016

DRAWN BY

BU

CHECKED BY

MW

PROJECT NO

PPL

DRAWING NUMBER

SW-PL-651

REVISION

-

STATUS

Information