


Notes:

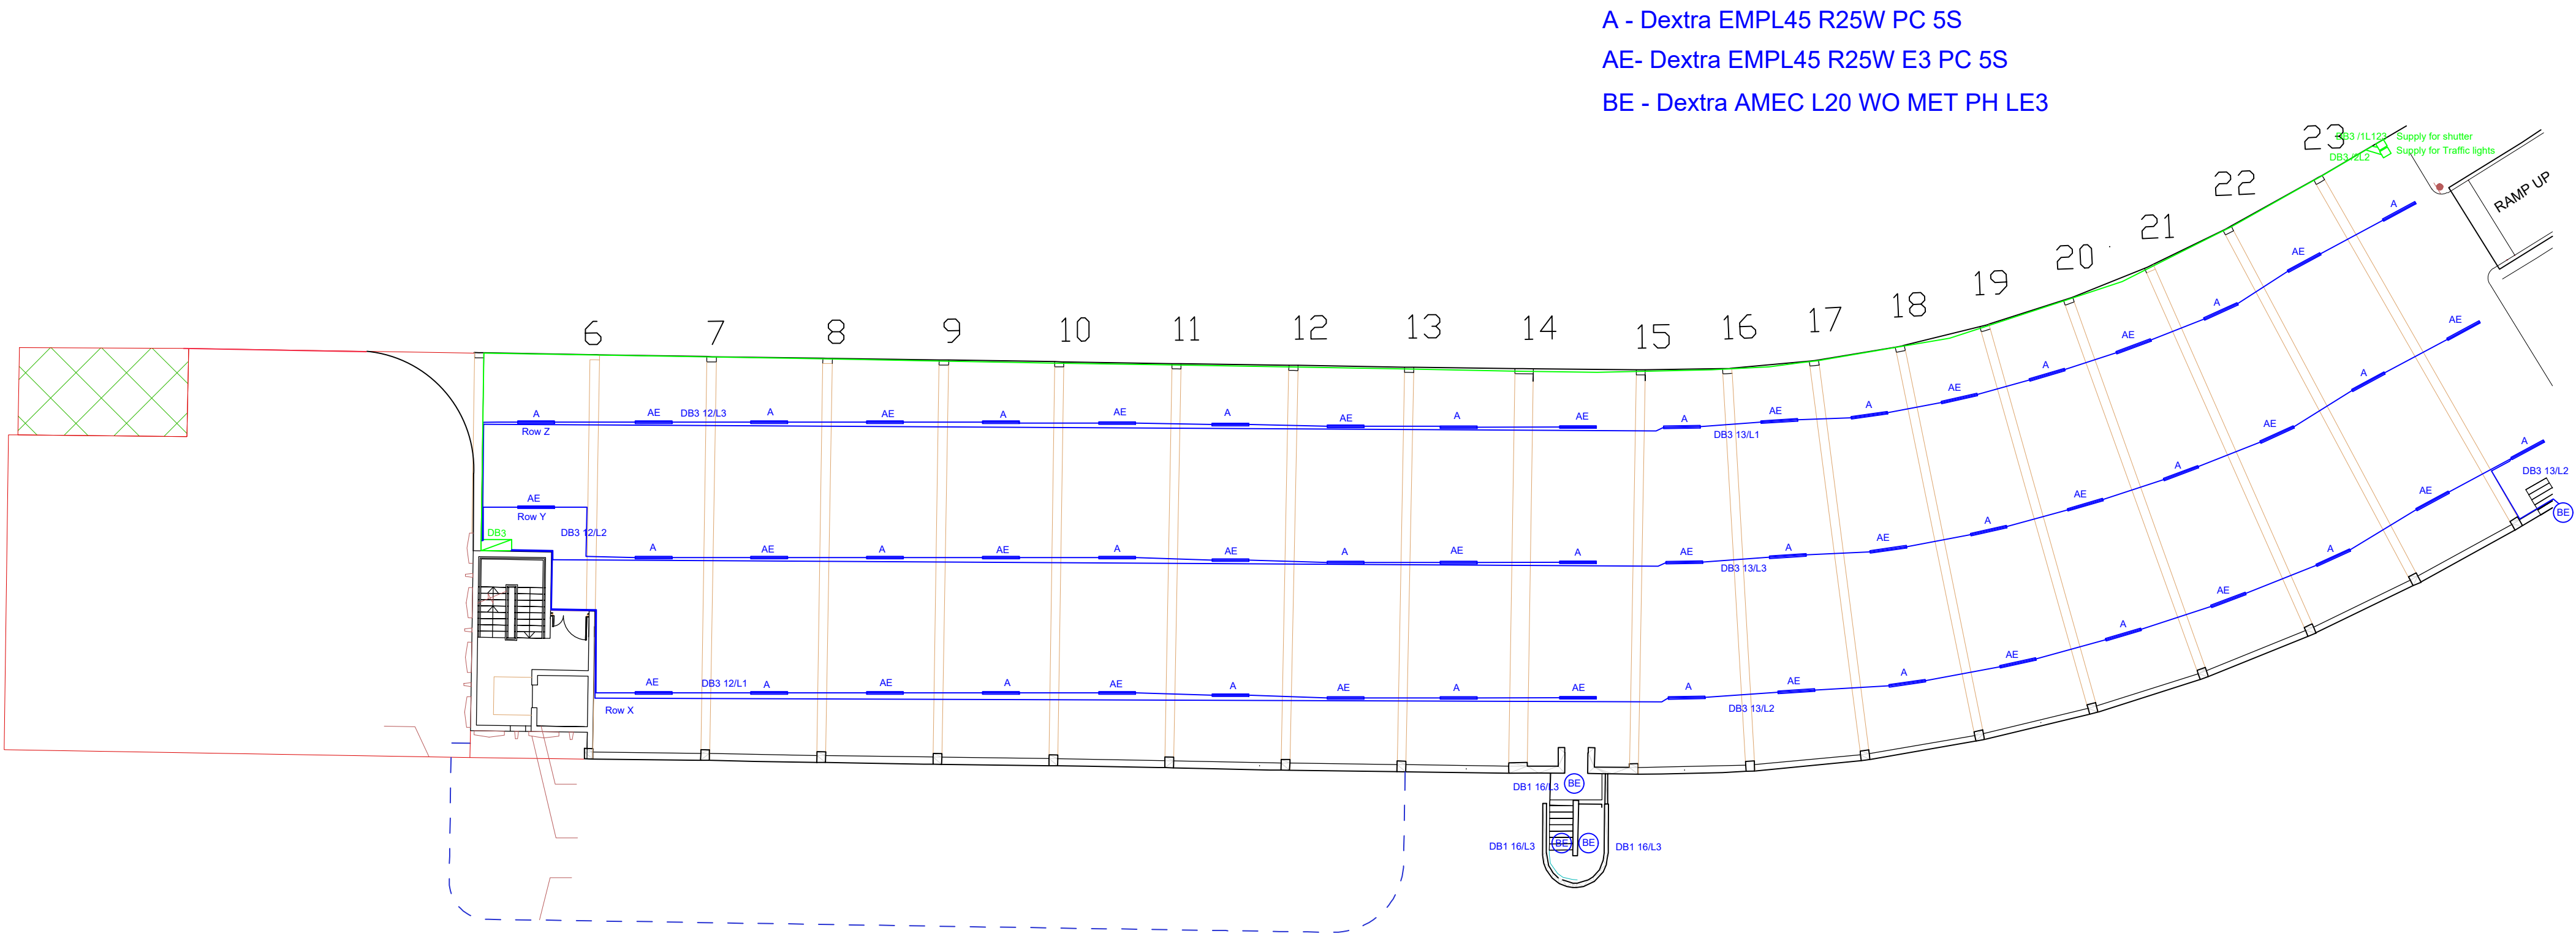

## Tender

|       |       |         |          |
|-------|-------|---------|----------|
| ***** | ***** | *****   | *****    |
| Rev.  | Date  | Details | Initials |

|   |  |  |  |
|---|--|--|--|
| Revisions   |  |  |  |
| This drawing is copyright<br>Contractors must check all dimensions on site. Only figured<br>dimensions are to be worked from. Discrepancies must be<br>reported immediately before proceeding |  |  |  |

TDA  
TOR HILL HOUSE  
TORQUAY, TQ2 5QW TEL: 01803 207948  
enquiries@tda.uk.net www.tda.uk.net



|                                                     |                    |
|-----------------------------------------------------|--------------------|
| Client                                              | Date of issue      |
| Terrace Car Park<br>Torquay                         | 20th April<br>2021 |
| Project                                             | Scale              |
| New lighting, small power and<br>mains distribution | 1:200              |
| Drawing                                             | Size               |
| Lower deck level                                    | A1                 |
| Drawing No.                                         | Drawn              |
| 3454.E02                                            | GM                 |
| rev.                                                | rev.               |
|                                                     | T01                |

This drawing is the copyright of TDA and must not be used or reproduced without permission.  
Registered in England & Wales Registration No. 02773632  
Registered Office: Tor Hill House, Union Street, Torquay TQ2 5QW.