


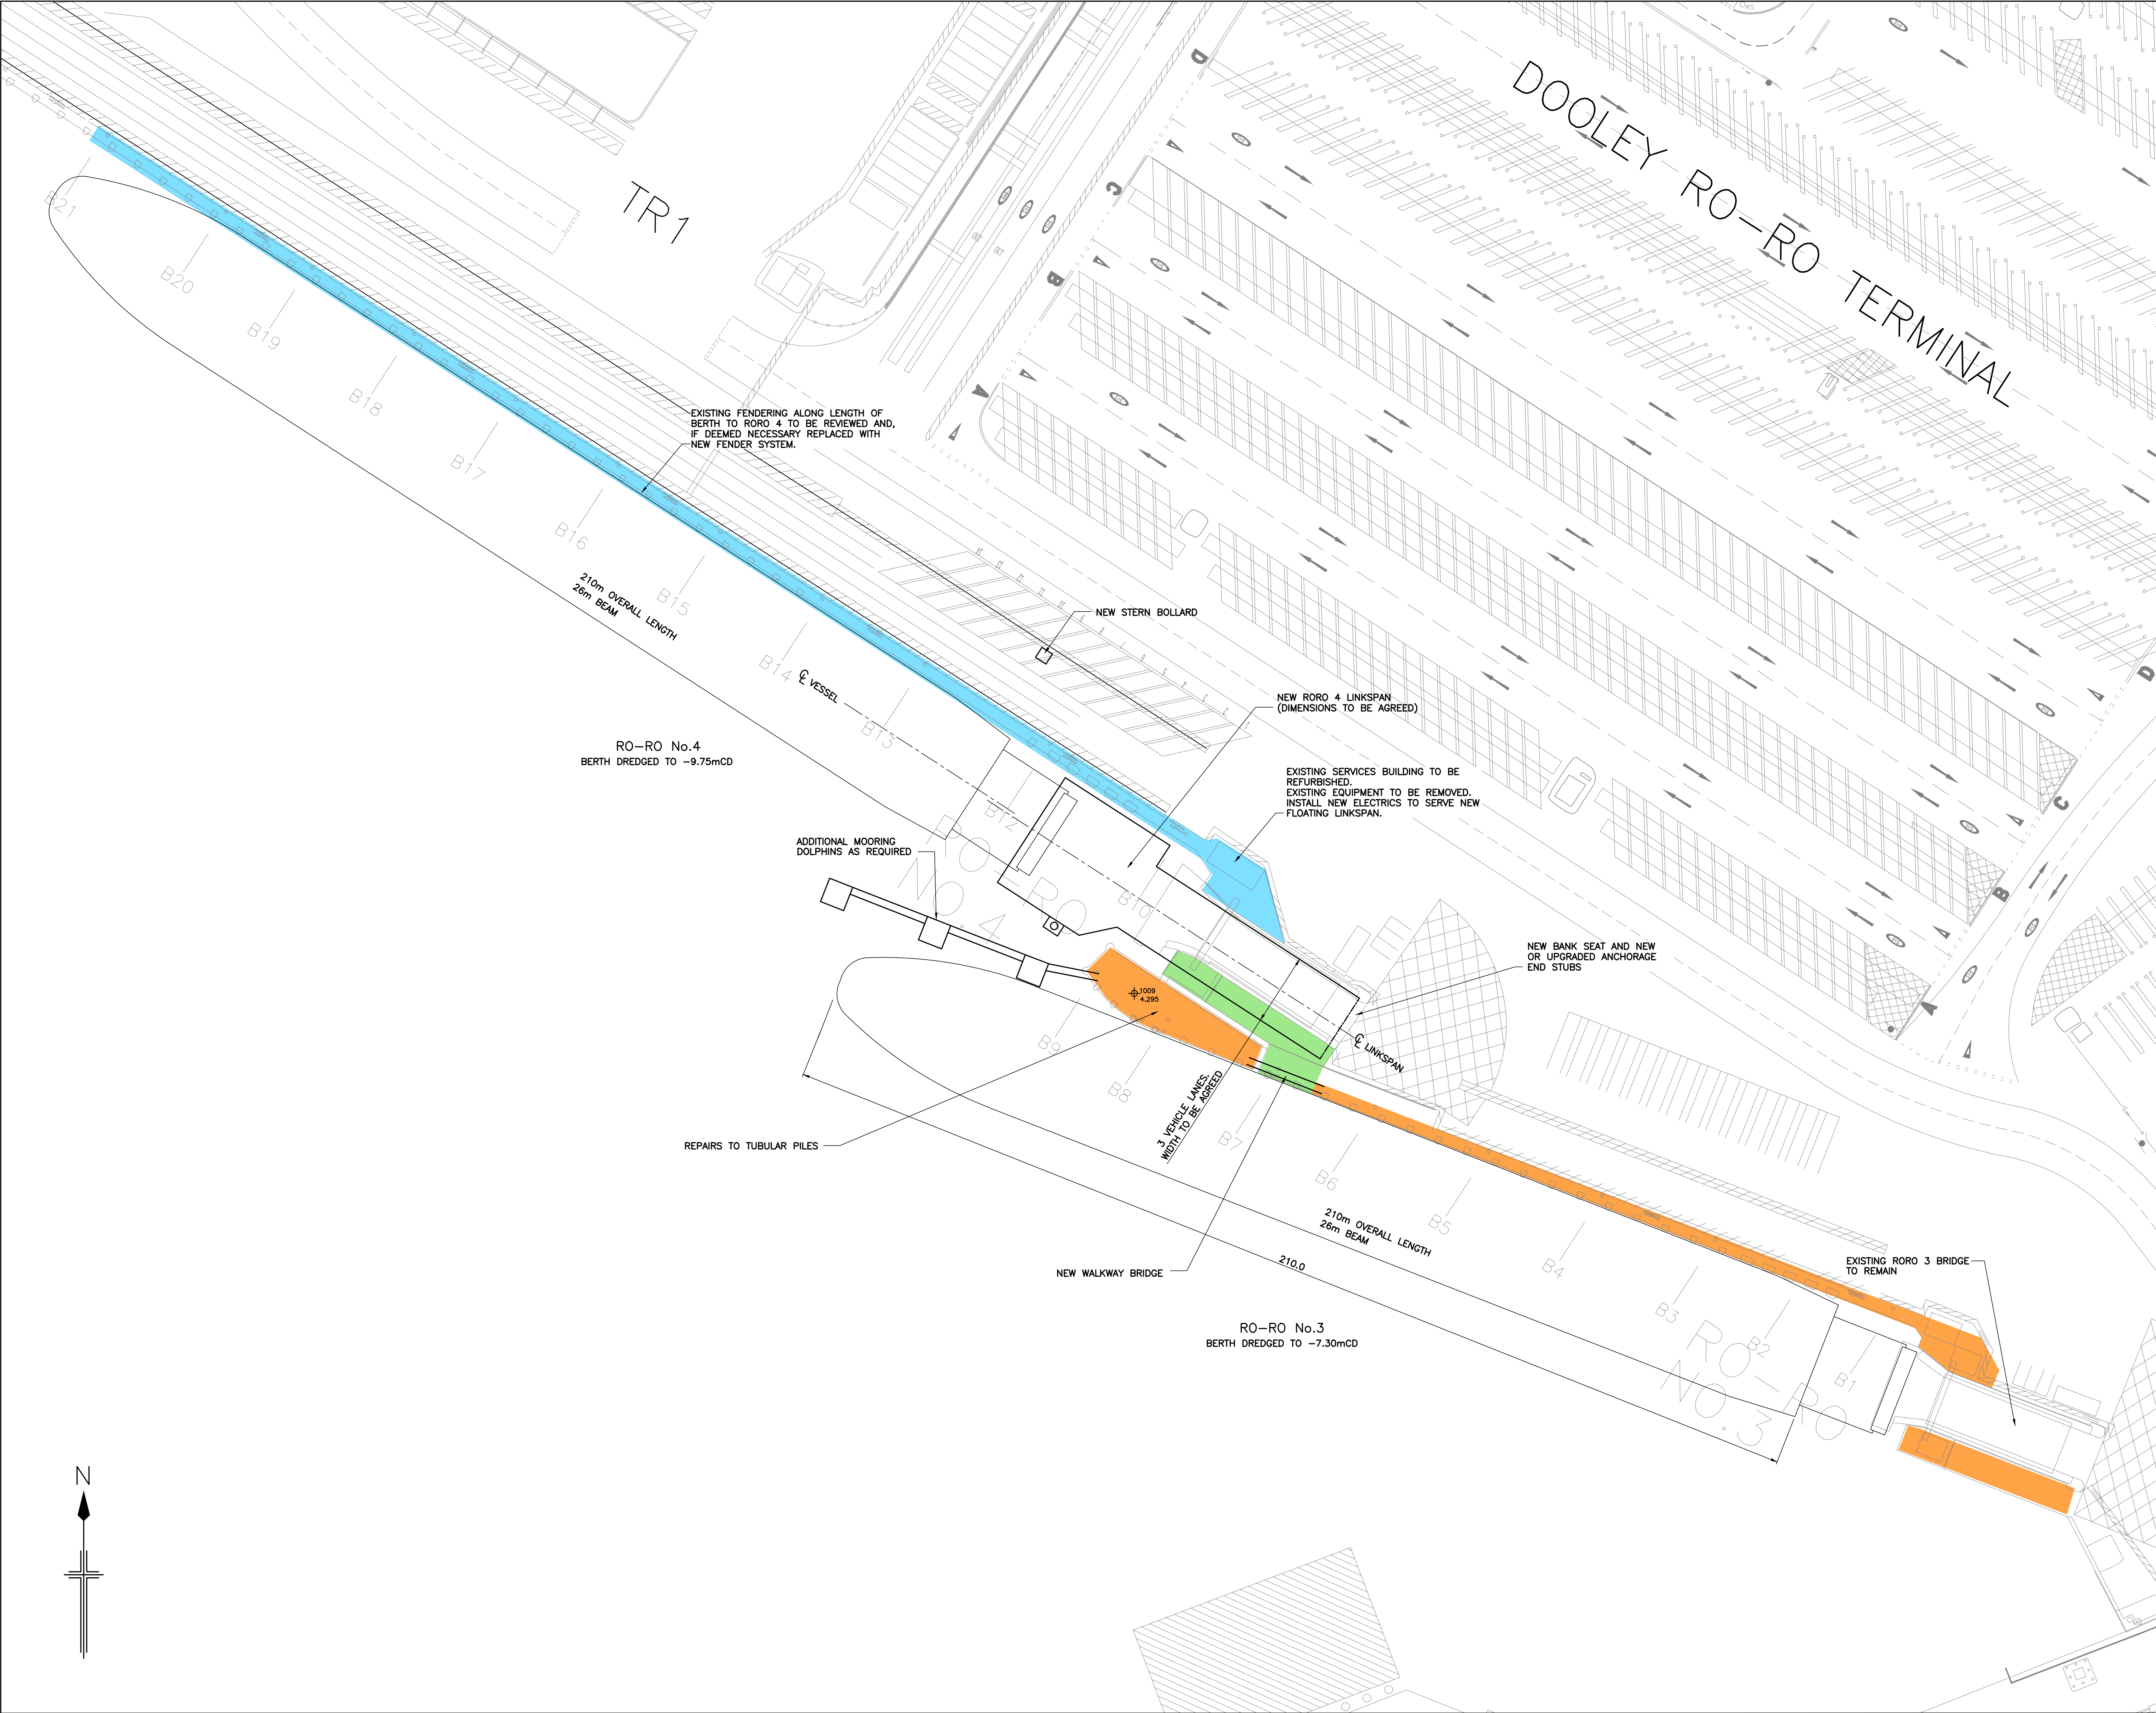

NOTES.

- WORKS TO EXTEND BERTH TO RORO 3 TO BE COMPLETED PRIOR TO DEMOLITION OF LINKSPAN BRIDGE TO RORO 4.
 - DIMENSIONS IN METRES.
- REPAIRS TO RORO 4 COPE SOFFITS
 - REPAIRS TO RORO 3 COPE AND SUPPORT SOFFITS
 - EXISTING HYDRAULIC LINKSPAN TO BE DEMOLISHED INCLUDING PORT-SIDE SUPPORT STRUCTURE (TUBULAR PILES AND SUSPENDED RC DECK)

REV	DESCRIPTION		
REVISIONS			
DO NOT SCALE			
HUTCHISONPORTS PORT OF FELIXSTOWE TOMLINE HOUSE THE DOCK FELIXSTOWE SUFFOLK IP11 3SY TEL: 01394 604500 EMAIL: ENQUIRIES@FDRC.CO.UK			
A member of CK Hutchison Holdings			
PROJECT			
RORO 3 & RORO 4 UPGRADE (2018/19)			
TITLE			
GENERAL ARRANGEMENT			
SCALE	NTS	CHECKED	
DATE	04.12.17	APPROVED	
DRN	WAB	ASSET No.	
STATUS		SHT	REV
DRAWING No.	26/6890		