




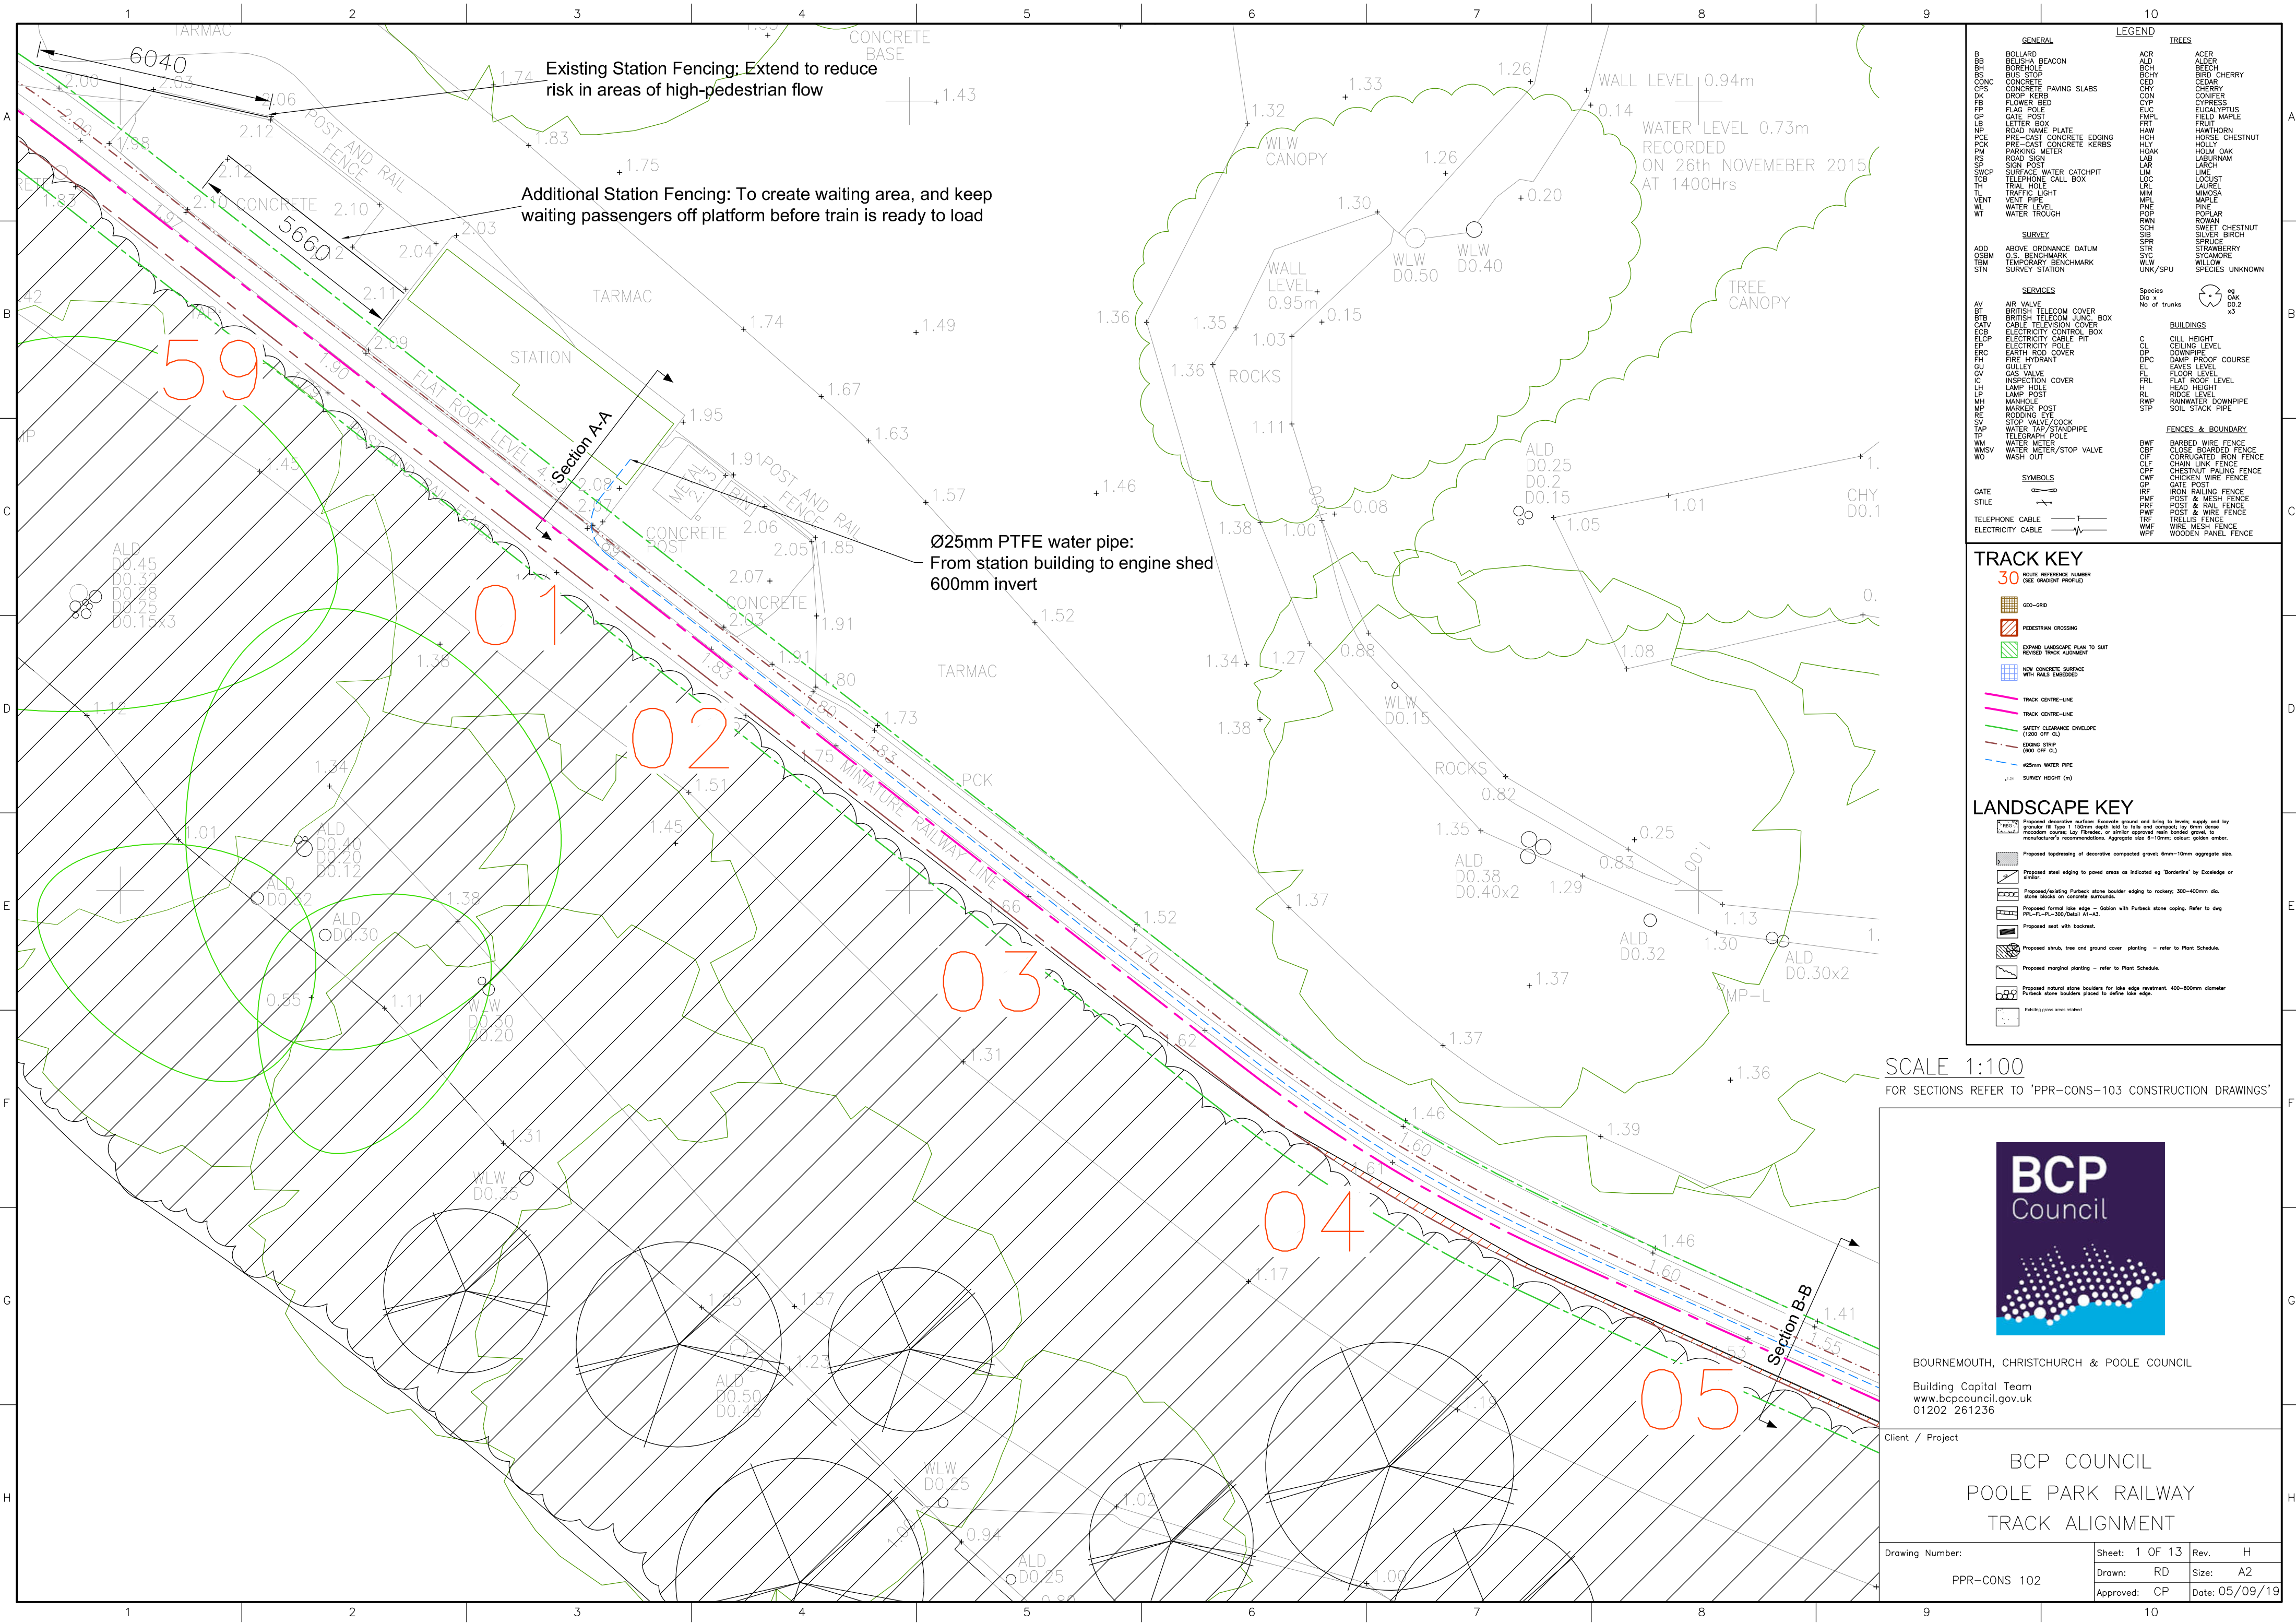

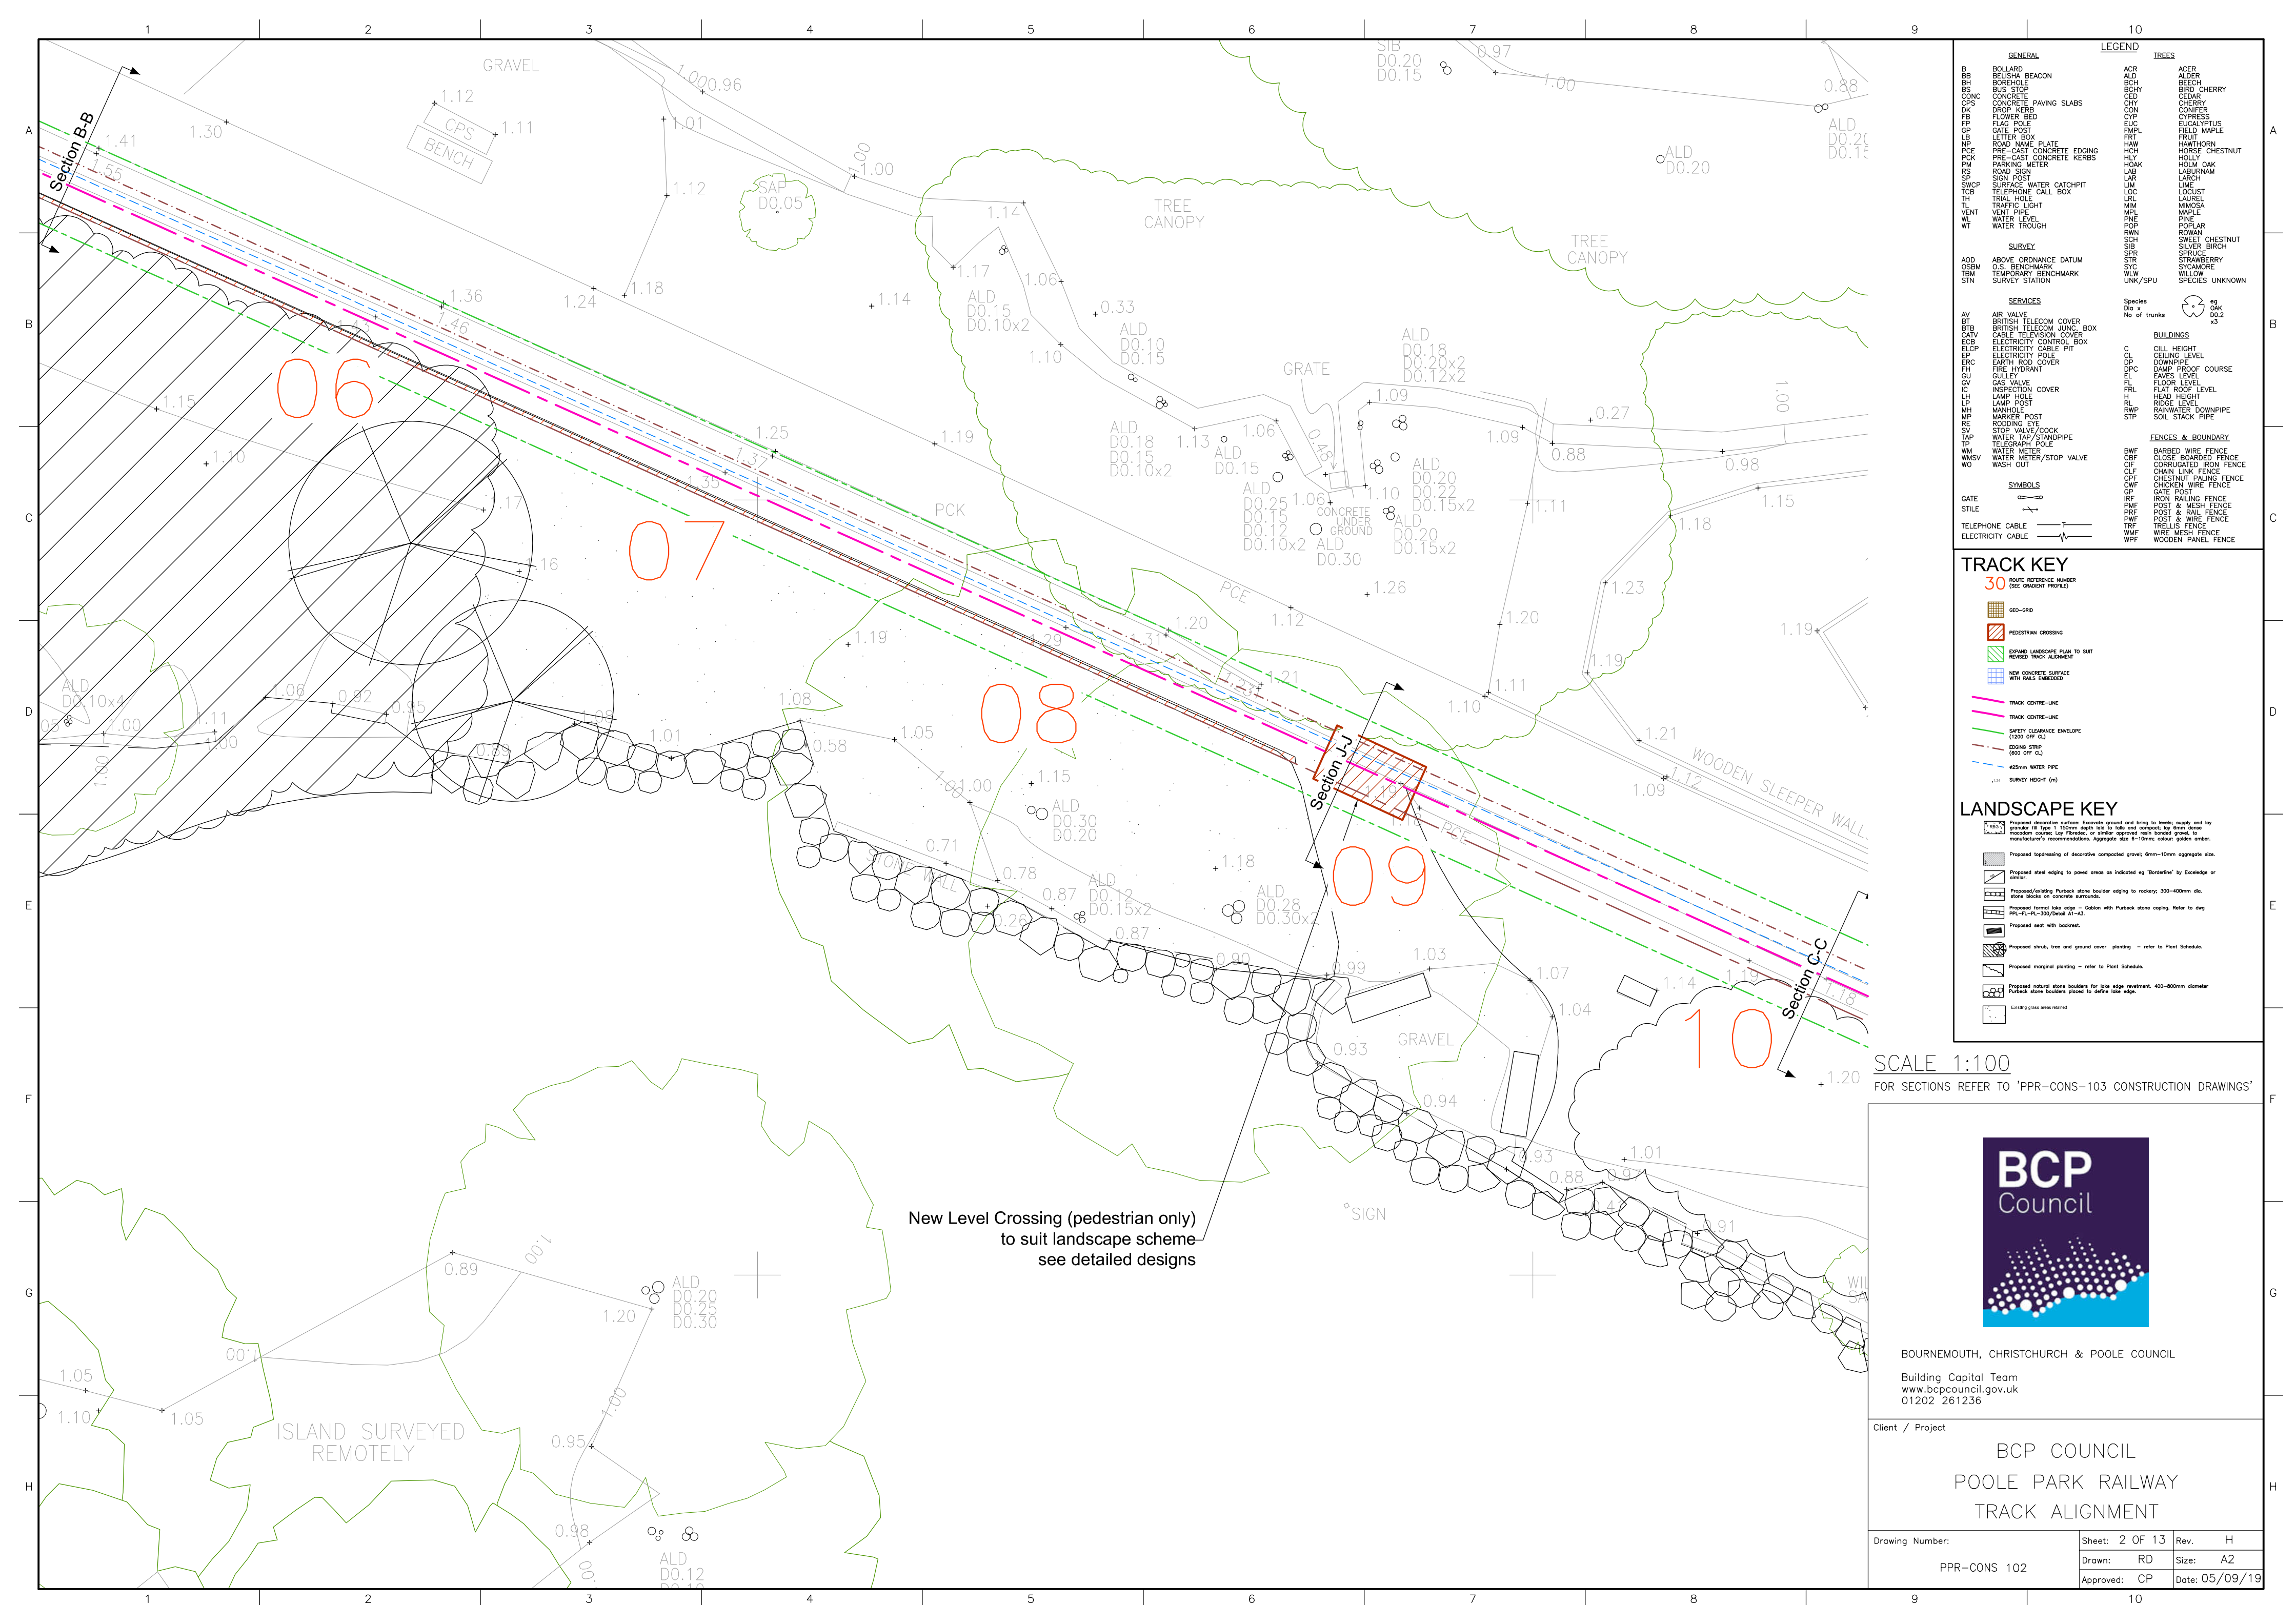

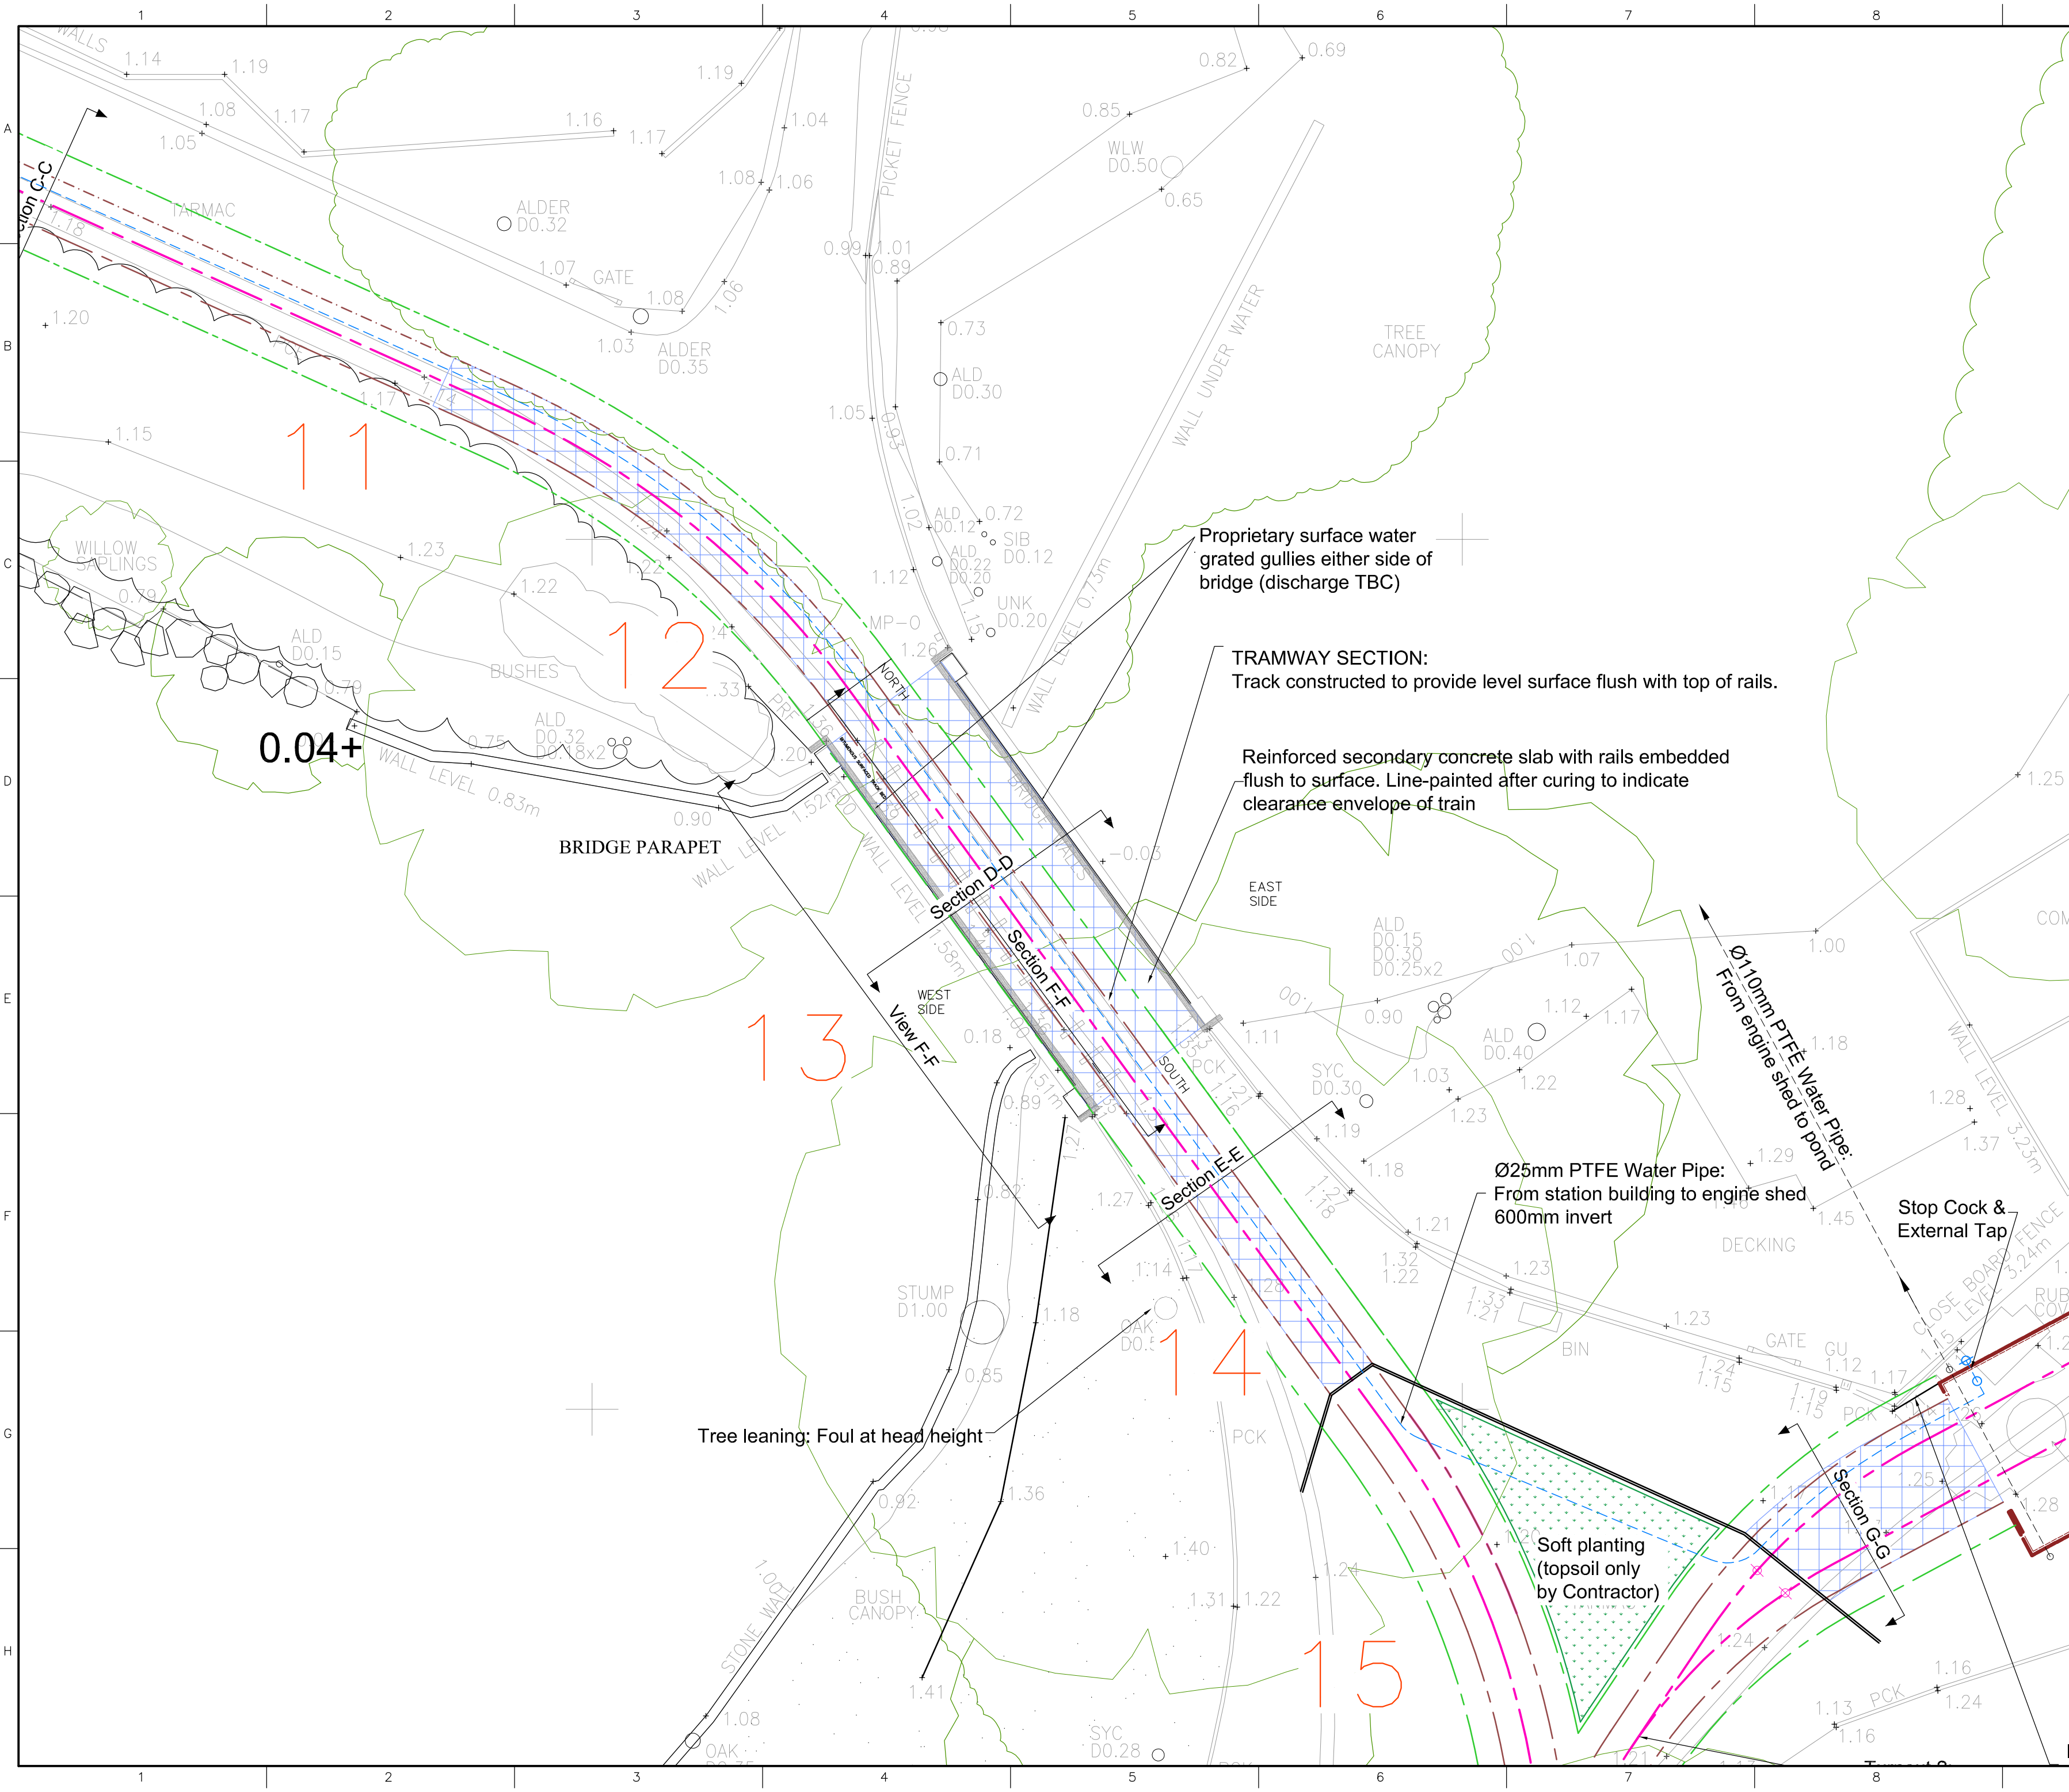

GENERAL		TREES	
B	BOLLARD	ACR	ACER
BB	BELUSHIA BEACON	ALD	ALDER
BH	BORERHOLE	BCHY	BEECH
BS	BUS STOP	CHY	CHERRY
CC	CONCRETE	CON	CONIFER
CPS	CONCRETE PAVING SLABS	CYP	CYPRESS
OK	DROP KERB	EUC	EUCALYPTUS
FB	FLAG POLE	FML	FIELD MAPLE
GP	GATE POST	FRT	FURZ
NP	NOTICE BOARD	HAW	HAWTHORN
PCE	PRE-CAST CONCRETE	HCH	HORSE CHESTNUT
PC	PRE-CAST CONCRETE EDGING	HLY	HOLY
PM	PARKING METER	HOAK	HOLM OAK
RS	ROAD SIGN	LAB	LABURNUM
SP	SIGN POST	LAR	LARCH
SWCP	SURFACE WATER CATCHPIT	LIM	LIME
TH	TRIAL HOLE	LOC	LOCUST
TL	TRAFFIC LIGHT	LOC	LOCUST
VENT	VENT PIPE	MIM	MIMOSA
WNE	WATER LEVEL	MPL	MAPLE
WT	WATER TROUGH	PNE	PINE
		POP	POPLAR
		RWN	ROWAN
		SIB	SILVER BIRCH
		SPR	SPRUCE
		STR	STRAWBERRY
		SYC	SYCAMORE
		WILW	WILLOW
		UNK/SPU	UNKNOWN

SYMBOLS	
GATE	
STILE	
TELEPHONE CABLE	
ELECTRICITY CABLE	

TRACK KEY	
30	ROUTE REFERENCE NUMBER (SEE GRADIENT PROFILE)
	GEO-GRID
	PEDESTRIAN CROSSING
	EXPAND LANDSCAPE PLAN TO SUIT REVISED TRACK ALIGNMENT
	NEW CONCRETE SURFACE WITH RAILS EMBEDDED
	TRACK CENTRE-LINE
	SAFETY CLEARANCE ENVELOPE (1000 OFF CL)
	EDGING STRIP (600 OFF CL)
	25mm WATER PIPE
	SURVEY HEIGHT (m)

LANDSCAPE KEY	
	Proposed decorative surface: Excavate ground and bring to levels, supply and lay gravel, fill gaps to 150mm depth top to base and compact by 60mm; lay decorative surface: Lay Fibresol, or similar approved resin bonded gravel, to manufacturer's recommendations. Aggregate size 6-10mm; colour, golden amber.
	Proposed steel edging to paved areas as indicated eg 'borderline' by Excedge or similar.
	Proposed/existing Purbeck stone border edging to rocky; 300-400mm dia. above blocks on concrete surround.
	Proposed formal lake edge - Gabion with Purbeck stone coping. Refer to day PPL-FL-PL-300/Detail A1-A3.
	Proposed seat with backrest.
	Proposed shrub, tree and ground cover planting - refer to Plant Schedule.
	Proposed marginal planting - refer to Plant Schedule.
	Proposed natural stone boulders for lake edge treatment. 400-800mm diameter Purbeck stone boulders placed to define lake edge.
	Edging grass areas treated.

SCALE 1:100
FOR SECTIONS REFER TO 'PPR-CONS-103 CONSTRUCTION DRAWINGS'




BOURNEMOUTH, CHRISTCHURCH & POOLE COUNCIL


Building Capital Team
www.bpcouncil.gov.uk
01202 261236


Client / Project

BCP COUNCIL
POOLE PARK RAILWAY
TRACK ALIGNMENT

Drawing Number:	Sheet: 3 OF 13	Rev. H
PPR-CONS 102	Drawn: RD	Size: A2
	Approved: CP	Date: 05/09/19

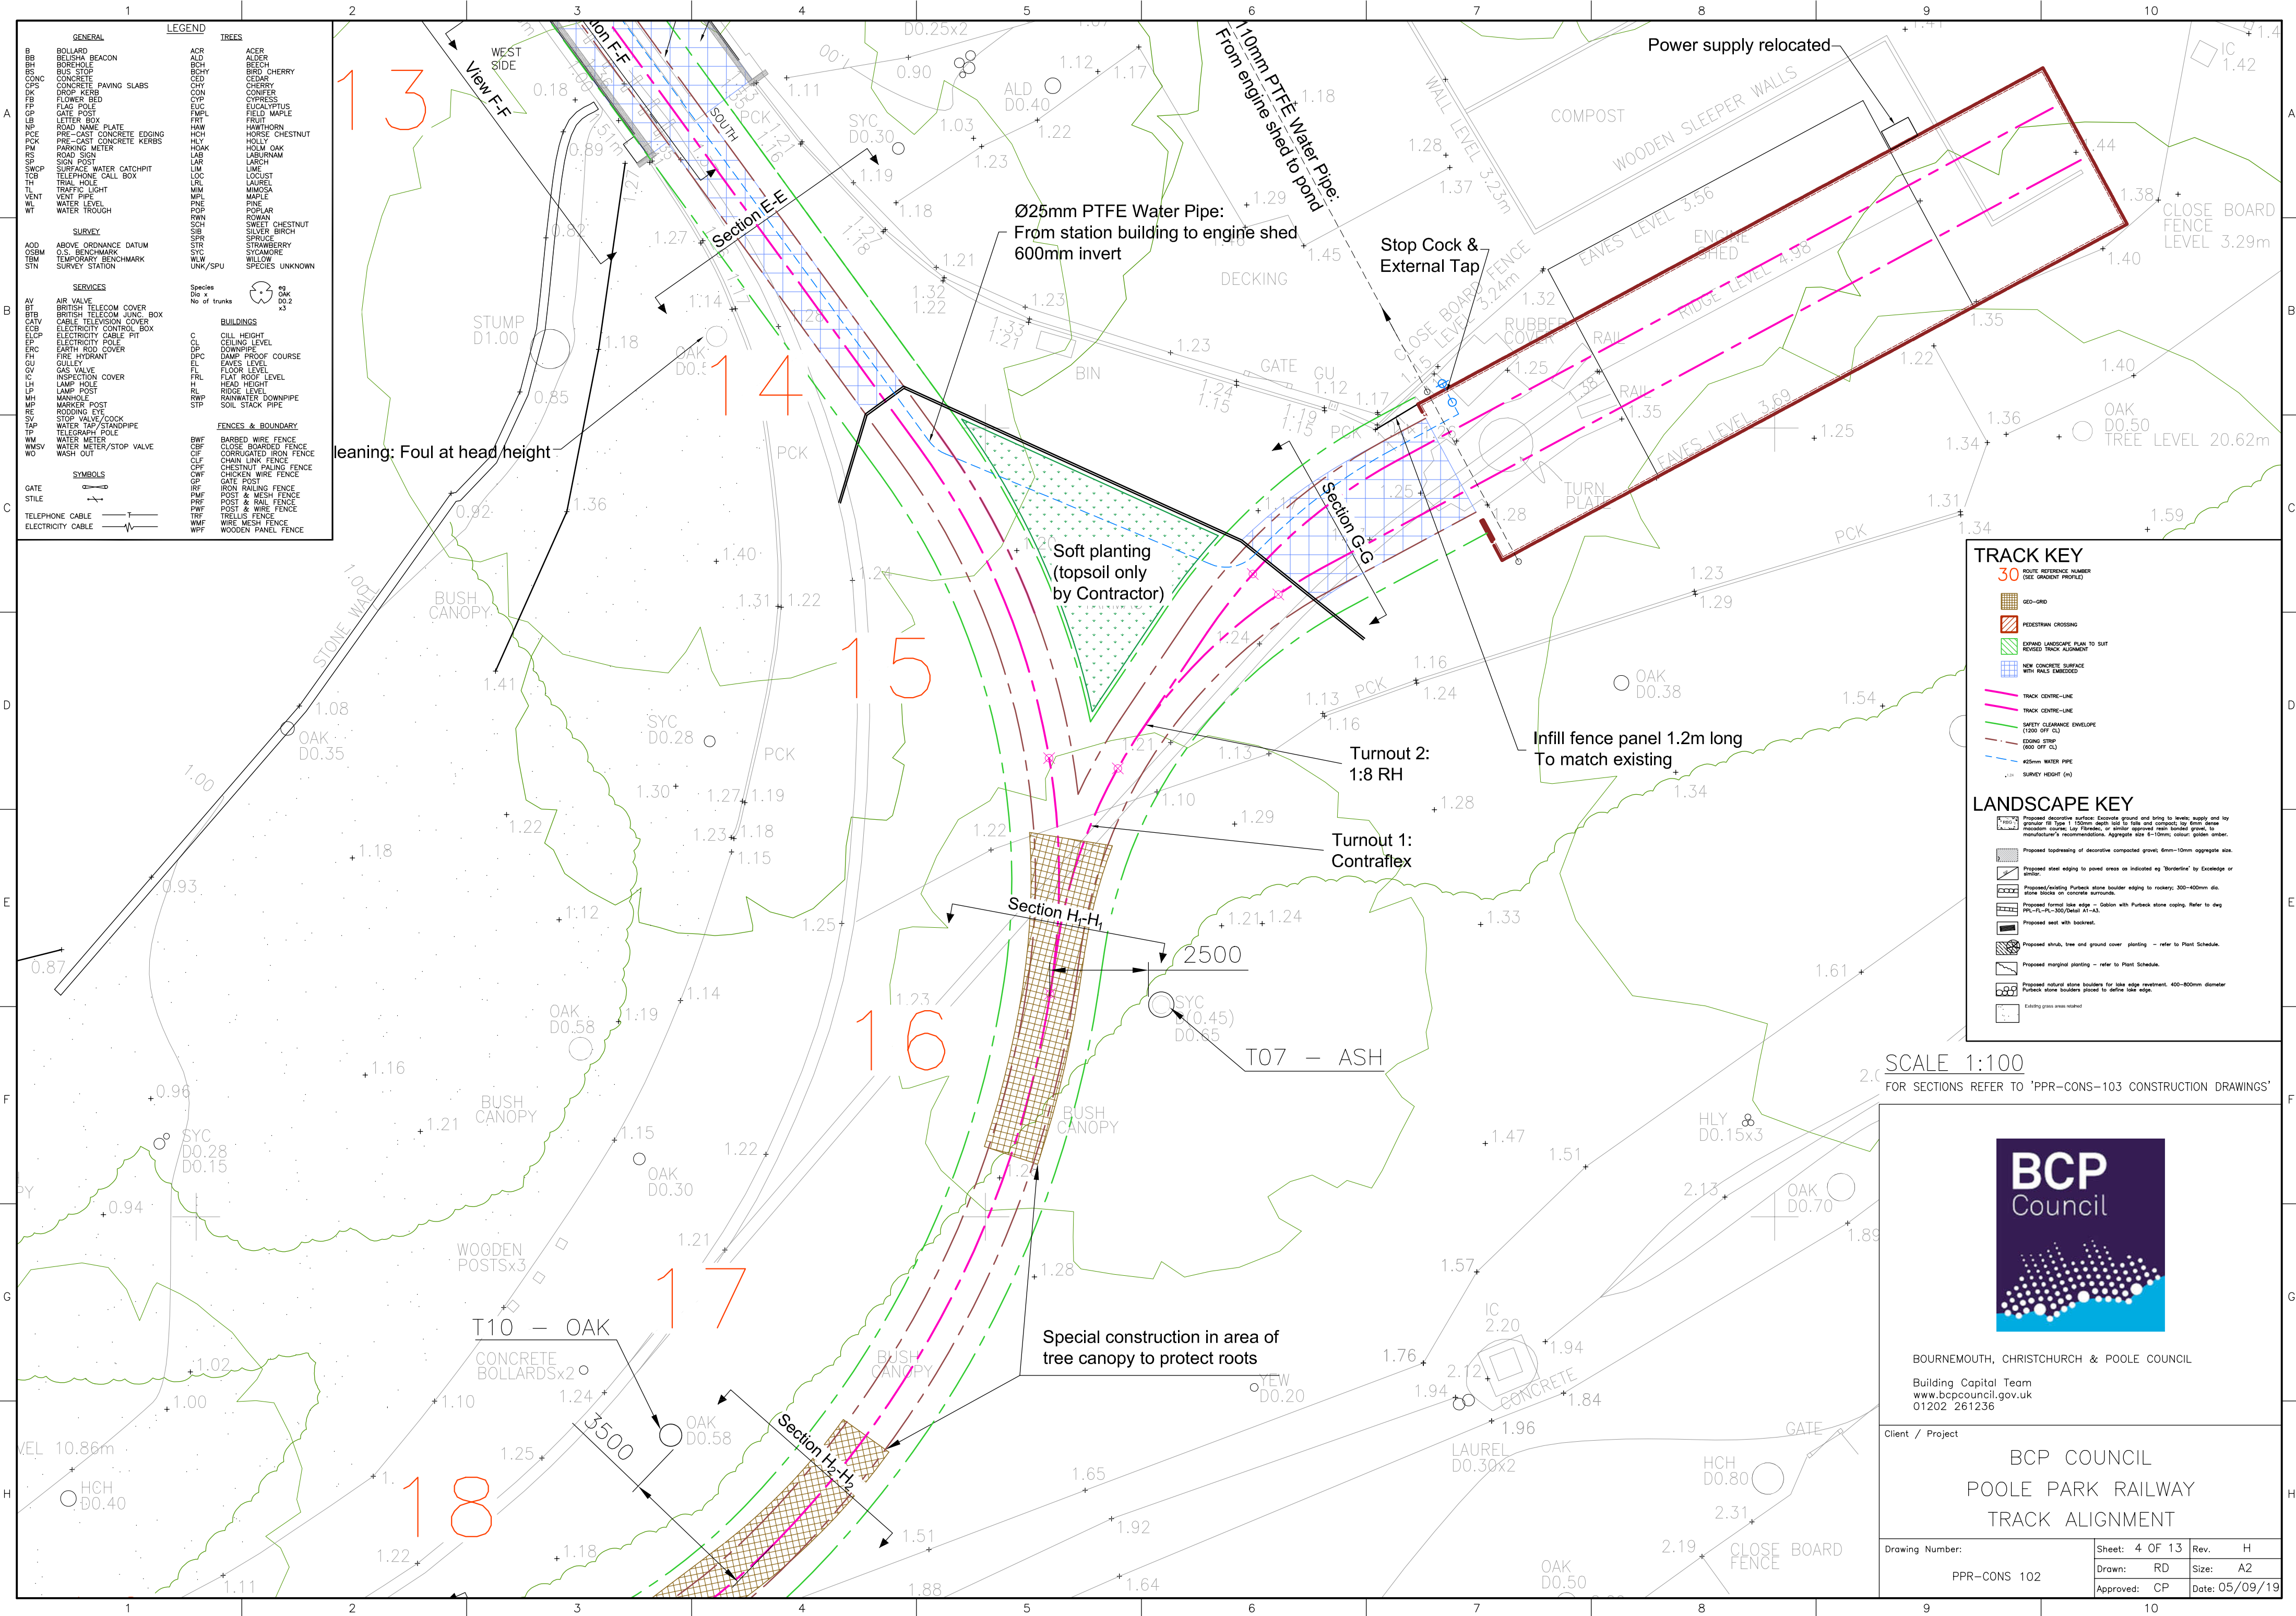

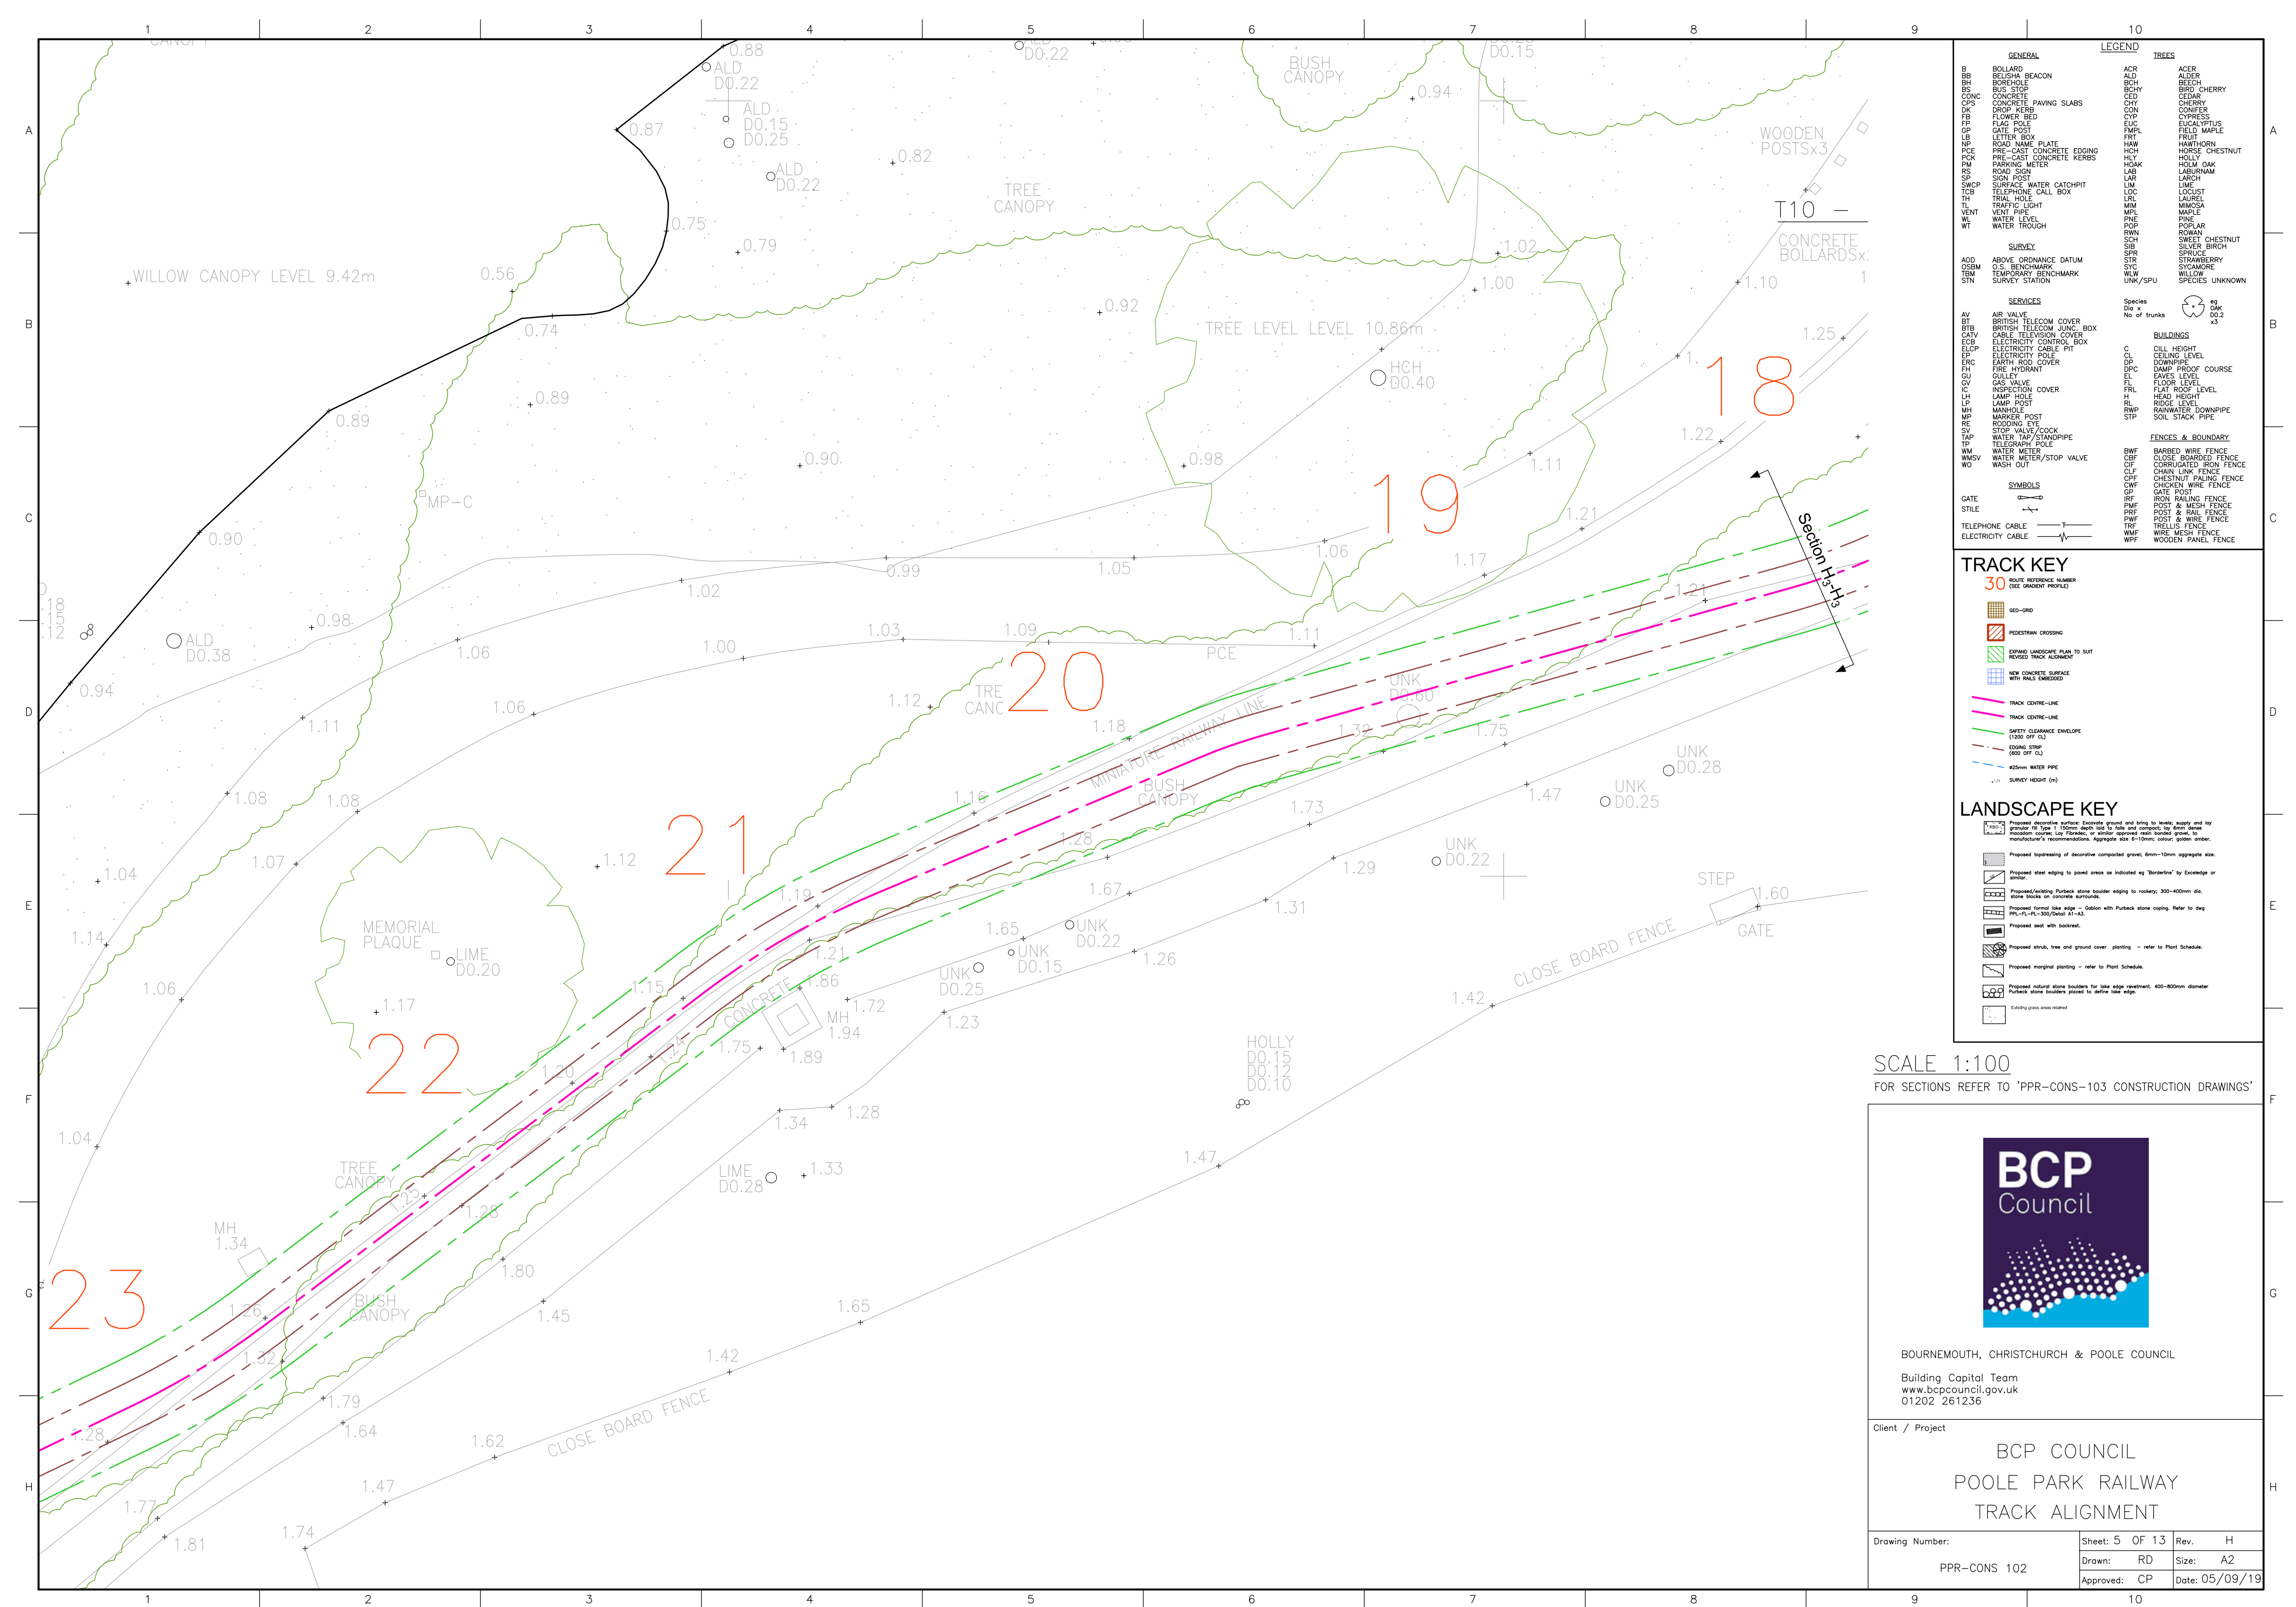

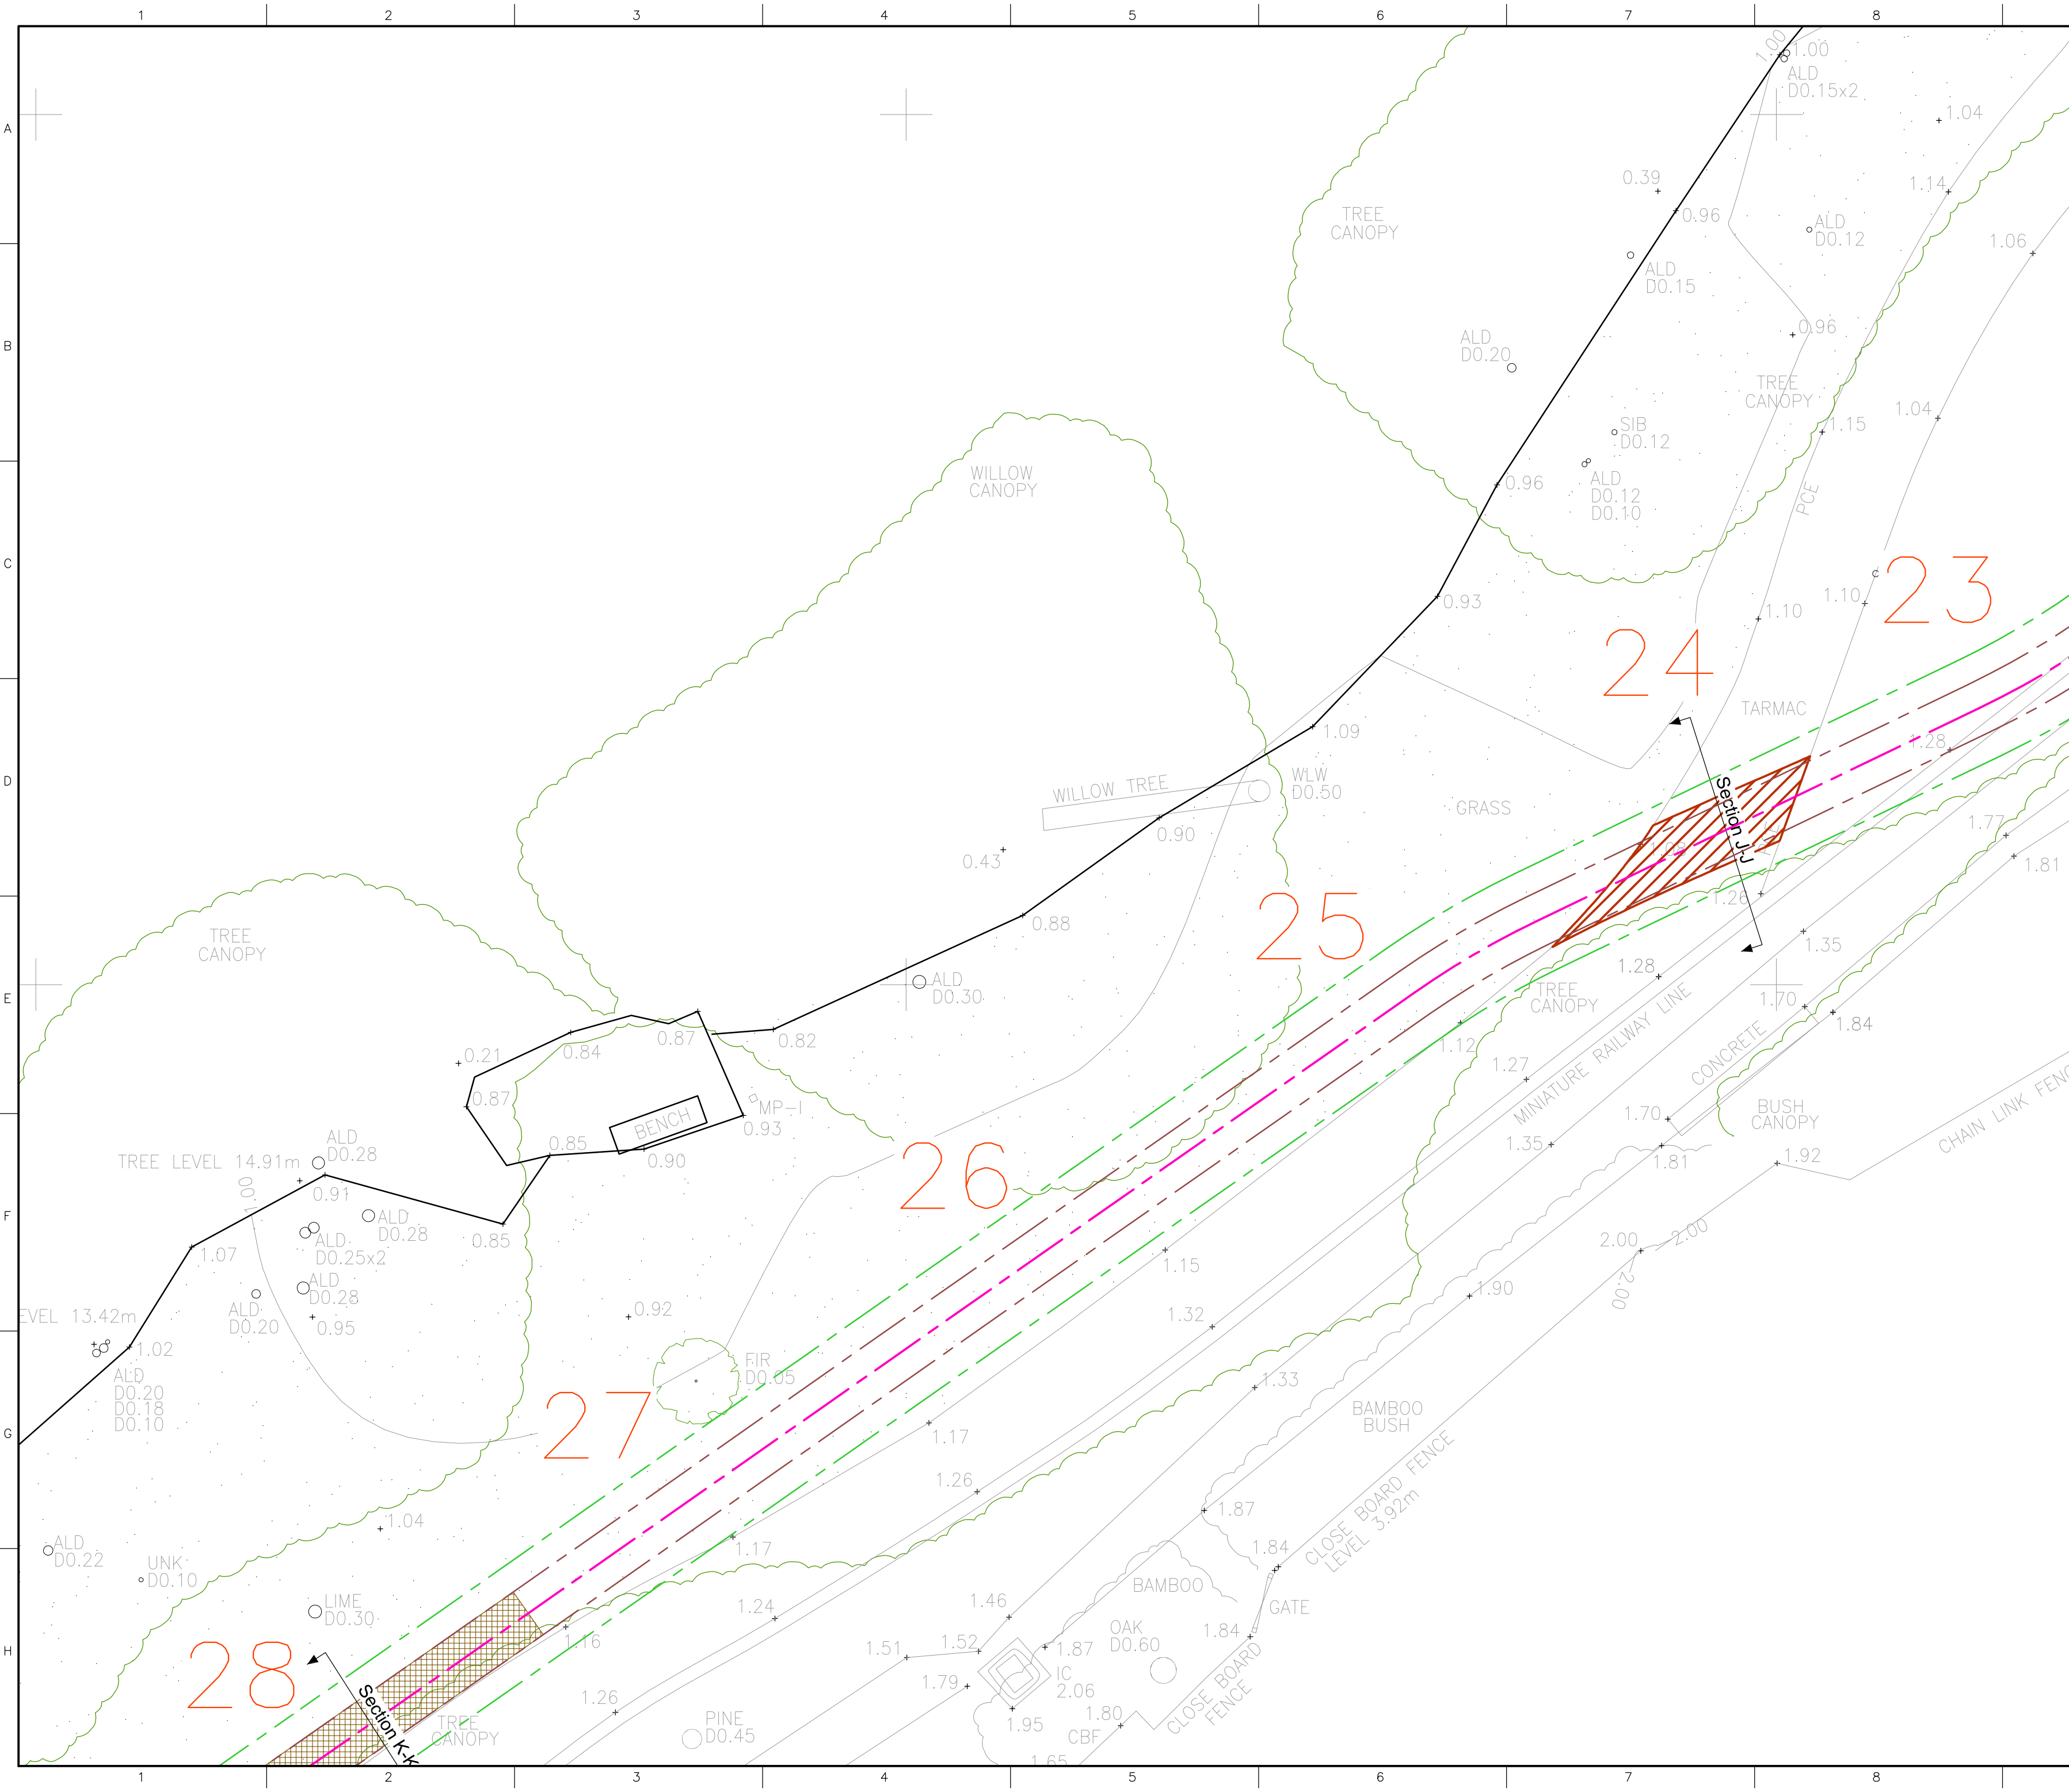

GENERAL		TREES	
B	BOLLARD	ACR	ACER
BB	BELUSHIA BEACON	ALD	ALDER
BH	BORERHOLE	BCHY	BEECH
BS	BUS STOP	CHY	CHERRY
BS	CONCRETE	CHY	CHERRY
CPS	CONCRETE PAVING SLABS	CON	CONIFER
DK	DROP KERB	CYP	CYPRESS
FB	FLOWER BED	EUC	EUCALYPTUS
FL	FLAG POLE	FML	FIELD MAPLE
GP	GATE POST	HAW	HAWTHORN
LP	LITER BOX	HCH	HORSE CHESTNUT
NP	ROAD NAME PLATE	HLY	HOLY
PCE	PRE-CAST CONCRETE EDGING	HOAK	HOLM OAK
POK	PRE-CAST CONCRETE KERBS	JAB	JAPANESE LARIX
PM	PARKING METER	LAR	LARIX
RS	ROAD SIGN	LIM	LIME
SP	SIGN POST	LOC	LOCUST
SWCP	SURFACE WATER CATCHPIT	LAU	LAUREL
TCB	TELEPHONE CALL BOX	MM	MIMOSA
TH	TRIAL HOLE	MPL	MAPLE
TL	TRAFFIC LIGHT	PNE	PINE
VENT	VENT PIPE	POP	POPLAR
WL	WATER LEVEL	RWN	ROWAN
WT	WATER TROUGH	SCH	SWEET CHESTNUT
		SIB	SILVER BIRCH
		SPR	SPRUCE
		STR	STRAWBERRY
		SYC	SYCAMORE
		WILW	WILLOW
		UNK/SPU	SPECIES UNKNOWN

SERVICES		BUILDINGS	
AV	AIR VALVE	C	CILL HEIGHT
BT	BRITISH TELECOM COVER	CL	CEILING LEVEL
BTB	BRITISH TELECOM JUNG. BOX	DP	DAMP PROOF COURSE
CATV	CABLE TELEVISION COVER	EL	EAVES LEVEL
ECB	ELECTRICITY CONTROL BOX	FL	FLOOR LEVEL
ELCP	ELECTRICITY CABLE PIT	FRL	FLAT ROOF LEVEL
EP	ELECTRICITY POLE	H	HEAD HEIGHT
ERC	EARTH ROD COVER	RL	RIDGE LEVEL
PH	FIRE HYDRANT	RWP	RAINWATER DOWNPIPE
GU	GULLY	STP	SOIL STACK PIPE
GV	GAS VALVE		
IC	INSPECTION COVER		
LH	LAMP HOLE		
LP	LAMP POST		
MH	MANHOLE		
MP	MARKER POST		
RE	RODDING EYE		
SV	STOP VALVE/COCK		
TAP	WATER TAP/STANDPIPE		
TP	TELEGRAPH POLE		
WM	WATER METER		
WMSV	WATER METER/STOP VALVE		
WO	WASH OUT		

SYMBOLS	
GATE	
STILE	
TELEPHONE CABLE	
ELECTRICITY CABLE	

TRACK KEY	
30	ROUTE REFERENCE NUMBER (SEE GRADIENT PROFILE)
	GEO-GRID
	PEDESTRIAN CROSSING
	EXPAND LANDSCAPE PLAN TO SUIT
	REVISED TRACK ALIGNMENT
	NEW CONCRETE SURFACE WITH RAILS EMBEDDED
	TRACK CENTRE-LINE
	SAFETY CLEARANCE ENVELOPE (1000 OFF CL)
	EDGING STRIP (600 OFF CL)
	25mm WATER PIPE
	SURVEY HEIGHT (m)

LANDSCAPE KEY	
	Proposed decorative surface: Exposed aggregate and bring to level, supply and lay gravel fill (up to 150mm depth) up to line and compact by roller. Gravel: medium coarse Lay Fibresec, or similar approved mesh bonded gravel, to manufacturer's recommendations. Aggregate size 6-10mm; colour: golden amber.
	Proposed topdressing of decorative compacted gravel: 6mm-10mm aggregate size.
	Proposed steel edging to paved areas as indicated eg 'borderline' by Excedge or similar.
	Proposed/existing Purbeck stone border edging to rockery: 300-400mm dia. stone blocks on concrete supports.
	Proposed formal lake edge - Gabion with Purbeck stone coping. Refer to draw PPL-FL-RL-300/Detail A1-A3.
	Proposed seat with backrest.
	Proposed shrub, tree and ground cover planting - refer to Plant Schedule.
	Proposed marginal planting - refer to Plant Schedule.
	Proposed natural stone boulders for lake edge restraint: 400-800mm diameter Purbeck stone boulders placed to define lake edge.
	Edging grass areas marked

SCALE 1:100
FOR SECTIONS REFER TO 'PPR-CONS-103 CONSTRUCTION DRAWINGS'




BOURNEMOUTH, CHRISTCHURCH & POOLE COUNCIL

Building Capital Team
www.bpcouncil.gov.uk
01202 261236

Client / Project

BCP COUNCIL
POOLE PARK RAILWAY
TRACK ALIGNMENT

Drawing Number:	Sheet: 6 OF 13	Rev. H
PPR-CONS 102	Drawn: RD	Size: A2
	Approved: CP	Date: 05/09/19

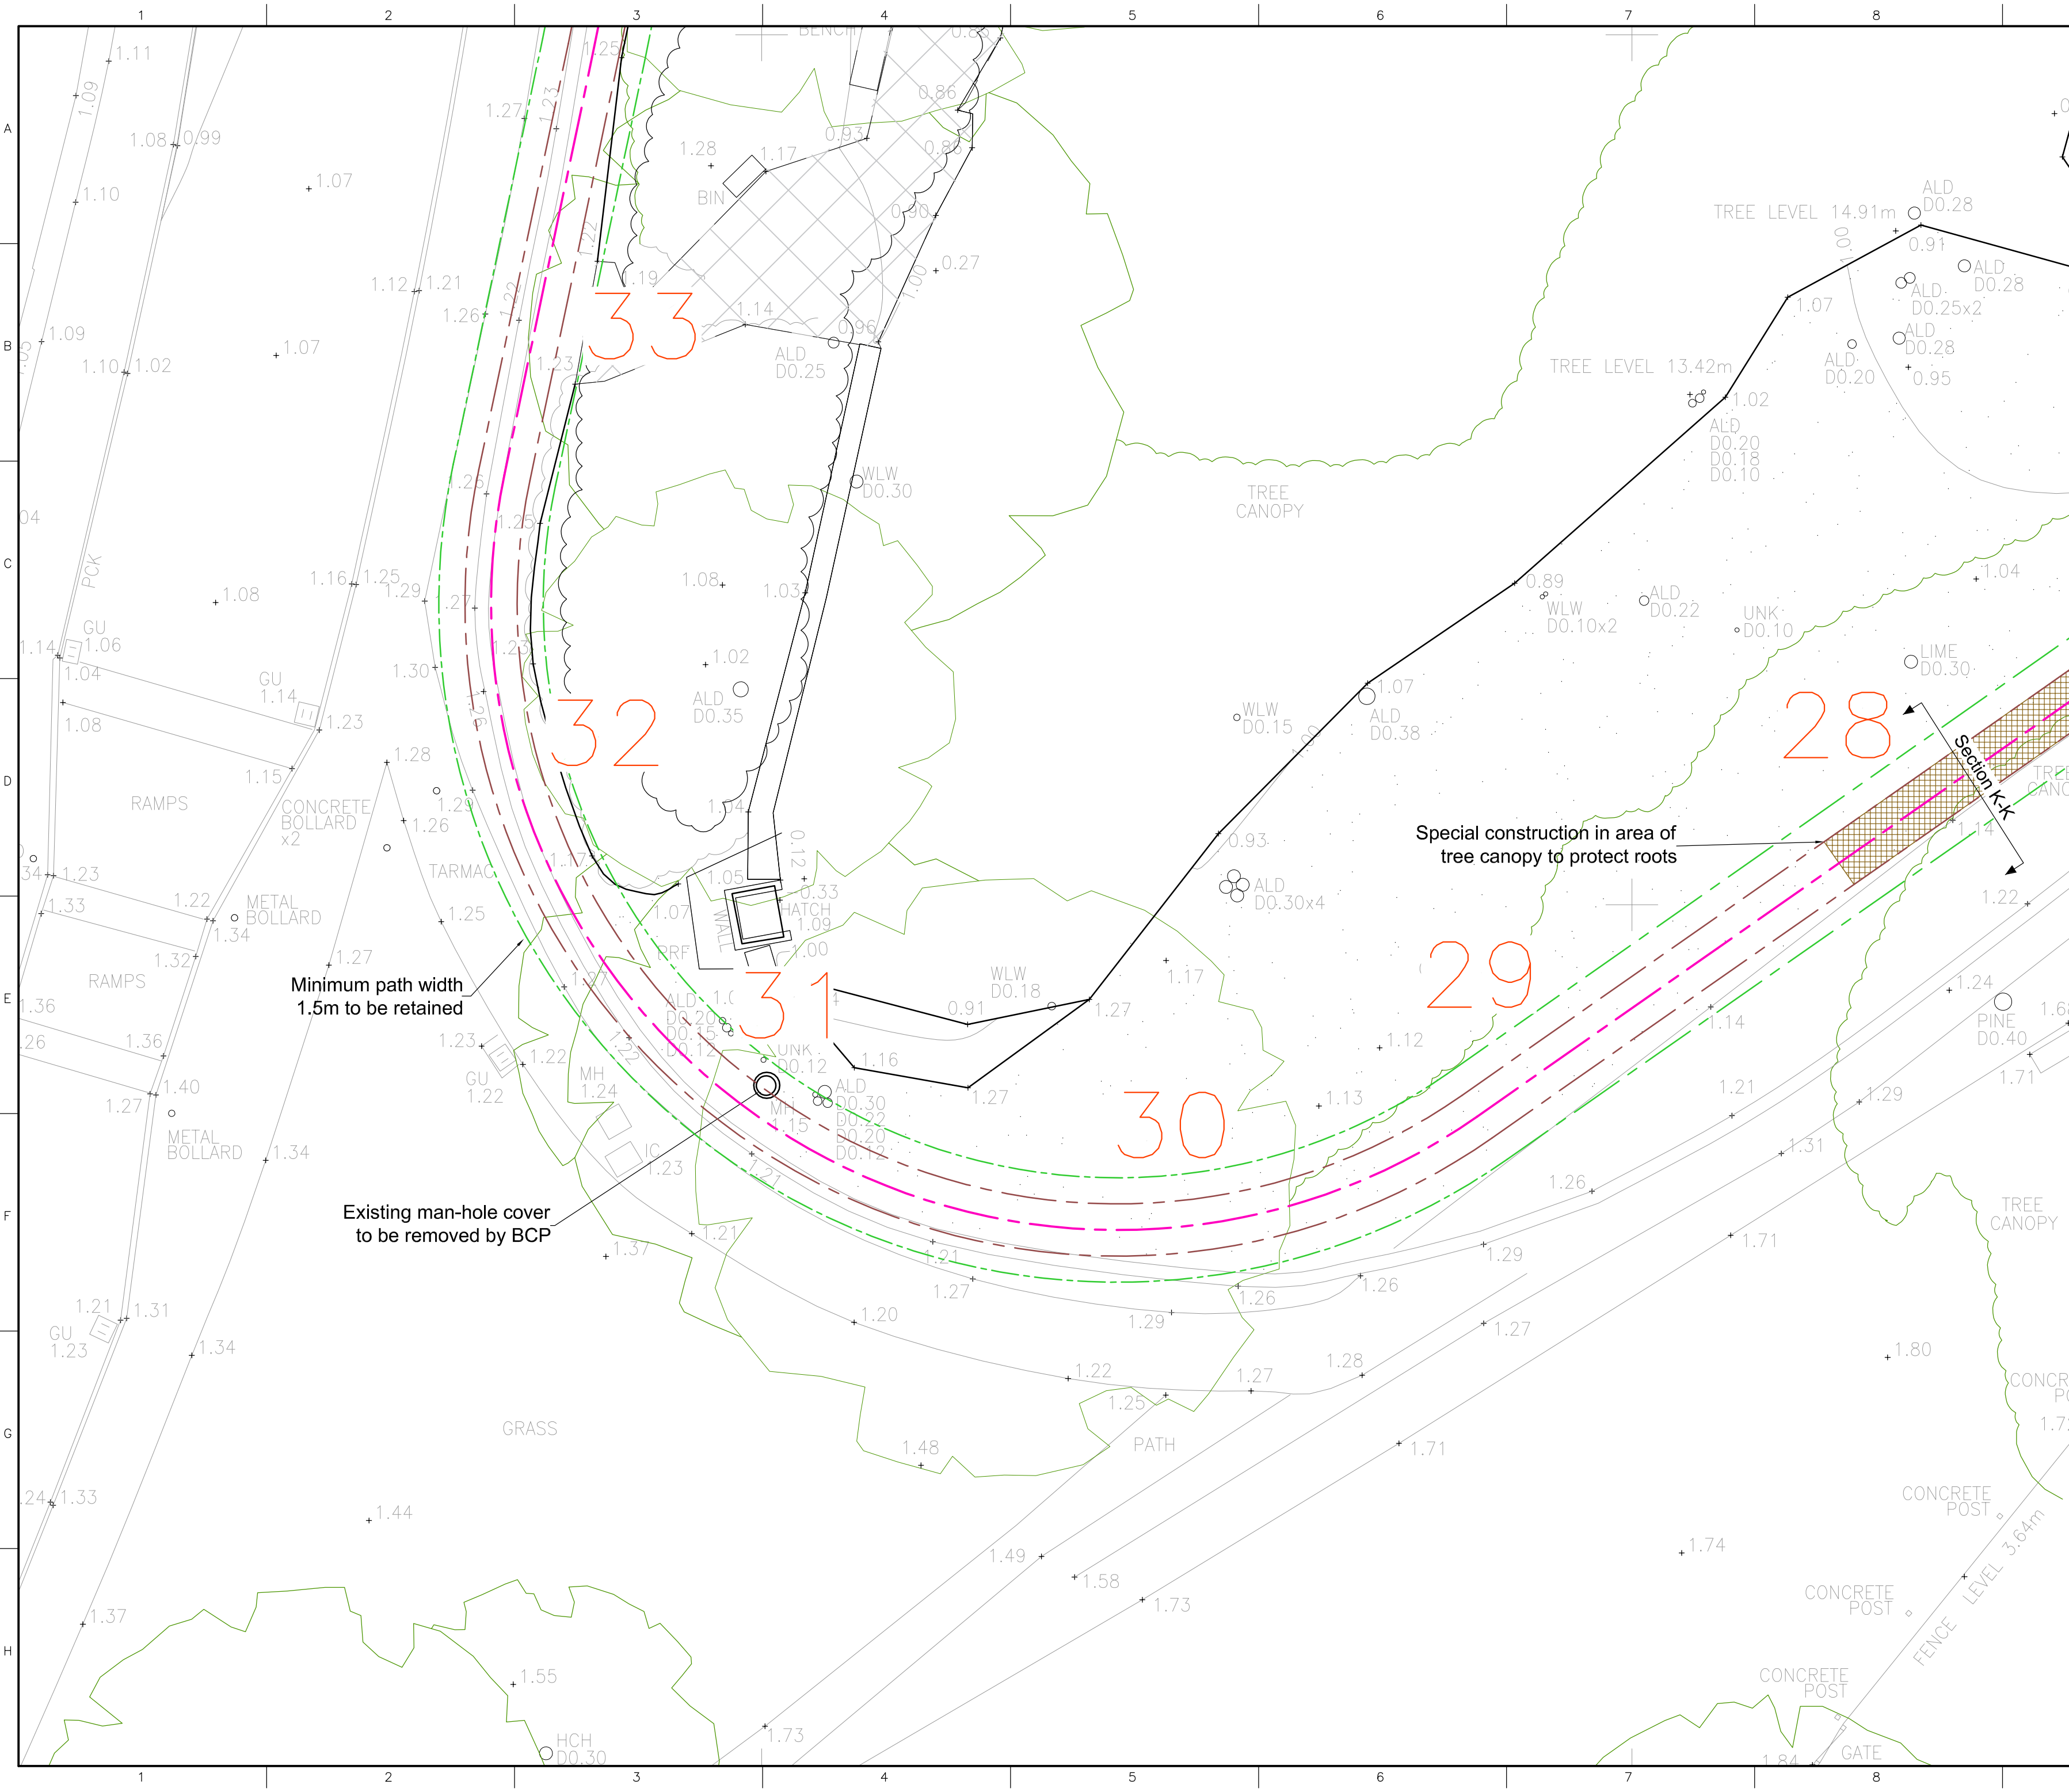

GENERAL		TREES	
B	BOLLARD	ACR	ACER
BB	BELUSHIA BEACON	ALD	ALDER
BH	BORERHOLE	BCHY	BEECH
BS	BUS STOP	CHY	CHERRY
CCNC	CONCRETE	CON	CONIFER
CPS	CONCRETE PAVING SLABS	CYP	CYPRESS
DK	DROP KERB	EUC	EUCALYPTUS
FB	FLOWER BED	FMP	FIELD MAPLE
GP	GATE POST	FRT	FRUIT
LB	LITTER BOX	HAW	HAWTHORN
NP	ROAD NAME PLATE	HCH	HORSE CHESTNUT
PCE	PRE-CAST CONCRETE EDGING	HLY	HOLY
PCK	PRE-CAST CONCRETE KERBS	HOAK	HOLM OAK
PM	PARKING METER	JAB	JAPANESE
RS	ROAD SIGN	LAR	LARIX
SWCP	SIGN POST	LIM	LIME
SWP	SURFACE WATER CATCHPIT	LOC	LOCUST
TCB	TRIAL HOLE	LOC	LOCUST
TL	TRAFFIC LIGHT	MM	MIMOSA
VENT	VENT PIPE	MPL	MAPLE
WI	WATER LEVEL	PNE	PINE
WT	WATER TROUGH	POP	POPLAR
		RWN	ROWAN
		SCH	SWEET CHESTNUT
		SB	SILVER BIRCH
		SBR	SPRUCE
		STR	STRAWBERRY
		SYC	SYCAMORE
		WILW	WILLOW
		UNK/SPU	UNKNOWN

SERVICES	
AV	AIR VALVE
BT	BRITISH TELECOM COVER
BTB	BRITISH TELECOM JUNG. BOX
CATV	CABLE TELEVISION COVER
ECB	ELECTRICITY CONTROL BOX
ELCP	ELECTRICITY CABLE PIT
EP	ELECTRICITY POLE
ERC	EARTH ROD COVER
FH	FIRE HYDRANT
GU	GULLEY
GV	GAS VALVE
IC	INSPECTION COVER
IC	INSPECTION COVER
LH	LAMP HOLE
LP	LAMP POST
MH	MANHOLE
MP	MARKER POST
RE	RODDING EYE
SV	STOP VALVE/COCK
TP	TELEGRAPH POLE
WM	WATER METER
WMSV	WATER METER/STOP VALVE
WO	WASH OUT

SYMBOLS	
GATE	STILE
TELEPHONE CABLE	ELECTRICITY CABLE

TRACK KEY
30 ROUTE REFERENCE NUMBER (SEE GRADIENT PROFILE)
GEO-GRID
PEDESTRIAN CROSSING
EXPAND LANDSCAPE PLAN TO SUIT
REVISED TRACK ALIGNMENT
NEW CONCRETE SURFACE WITH RAILS EMBEDDED
TRACK CENTRE-LINE
TRACK CENTRE-LINE
SAFETY CLEARANCE ENVELOPE (1500 OFF CL)
EDGING STRIP (600 OFF CL)
#25mm WATER PIPE
SURVEY HEIGHT (m)

LANDSCAPE KEY
Proposed decorative surface: Exposed ground and bring to levels, supply and lay granular fill type 1 (150mm depth) up to 10m and compact by 50mm (after maximum 400mm). Lay Fibresol, or similar approved resin bonded gravel, to manufacturer's recommendations. Aggregate size 6-10mm, colour, golden amber.
Proposed topdressing of decorative compacted gravel: 6mm-10mm aggregate size.
Proposed steel edging to paved areas as indicated eg 'borderline' by Exel-edge or similar.
Proposed/Existing Purbeck stone border edging to rockery: 300-400mm dia. stone blocks on concrete supports.
Proposed formal lake edge - Gabion with Purbeck stone coping. Refer to dwg PPL-FL-RL-30/Detail A1-A3.
Proposed seat with backrest.
Proposed shrub, tree and ground cover planting - refer to Plant Schedule.
Proposed marginal planting - refer to Plant Schedule.
Proposed natural stone boulders for lake edge treatment: 400-800mm diameter Purbeck stone boulders placed to define lake edge.
Edging grass areas retained

SCALE 1:100
FOR SECTIONS REFER TO 'PPR-CONS-103 CONSTRUCTION DRAWINGS'

BOURNEMOUTH, CHRISTCHURCH & POOLE COUNCIL
Building Capital Team
www.bpcouncil.gov.uk
01202 261236

Client / Project
BCP COUNCIL
POOLE PARK RAILWAY
TRACK ALIGNMENT

Drawing Number: PPR-CONS 102
Sheet: 7 OF 13
Rev: H
Drawn: RD
Approved: CP
Size: A2
Date: 05/09/19





GENERAL		TREES	
B	BOLLARD	ACR	ACER
BB	BELUSHIA BEACON	ALD	ALDER
BH	BORERHOLE	BCH	BEECH
BS	BUS STOP	BCHY	BIRD CHERRY
CC	CONCRETE	CD	CEDEAR
CPS	CONCRETE PAVING SLABS	CHY	CHERRY
CK	DROP KERB	CON	CONIFER
FB	FLAG POLE	CYP	CYPRESS
GP	GATE POST	EUC	EUCALYPTUS
LP	LITTER BOX	FMFL	FIELD MAPLE
NP	ROAD NAME PLATE	FRT	FRUIT
PCE	PRE-CAST CONCRETE EDGING	HAW	HAWTHORN
PCK	PRE-CAST CONCRETE KERBS	HCH	HORSE CHESTNUT
PM	PARKING METER	HLY	HOLY
PS	ROAD SIGN	HOAK	HOLM OAK
SPC	SIGN POST	LAR	LABURNUM
SWCP	SURFACE WATER CATCHPIT	LIM	LIME
TH	TRIAL HOLE	LOC	LOCUST
TL	TRAFFIC LIGHT	LAUR	LAUREL
VENT	VENT PIPE	MM	MIMOSA
WI	WATER LEVEL	MPL	MAPLE
WT	WATER TROUGH	PNE	PINE
		POP	POPLAR
		RWN	ROWAN
		SB	SILVER BIRCH
		SPR	SWEET CHESTNUT
		STR	STRAWBERRY
		SYC	SYCAMORE
		WILW	WILLOW
		UNK/SPU	SPECIES UNKNOWN

SURVEY	
AOB	ABOVE ORDNANCE DATUM
OSB	O.S. BENCHMARK
TBM	TEMPORARY BENCHMARK
STN	SURVEY STATION

SERVICES	
AV	AIR VALVE
BT	BRITISH TELECOM COVER
BTB	BRITISH TELECOM JUNG. BOX
CATV	CABLE TELEVISION COVER
ECB	ELECTRICITY CONTROL BOX
ELCP	ELECTRICITY CABLE PIT
EP	ELECTRICITY POLE
ERC	EARTH ROD COVER
FH	FIRE HYDRANT
GU	GULLEY
GV	GAS VALVE
IC	INSPECTION COVER
LH	LAMP HOLE
LP	LAMP POST
MH	MANHOLE
MP	MARKER POST
RE	RODDING EYE
SV	STOP VALVE/COCK
TAP	WATER TAP/STANDPIPE
TP	TELEGRAPH POLE
WM	WATER METER
WMSV	WATER METER/STOP VALVE
WO	WASH OUT

SYMBOLS	
GATE	
STILE	
TELEPHONE CABLE	
ELECTRICITY CABLE	

TRACK KEY

30 ROUTE REFERENCE NUMBER
(SEE GRADIENT PROFILE)

GEO-GRID

PEDESTRIAN CROSSING

EXPAND LANDSCAPE PLAN TO SUIT
REVISED TRACK ALIGNMENT

NEW CONCRETE SURFACE
WITH RAILS EMBEDDED

TRACK CENTRE-LINE

SAFETY CLEARANCE ENVELOPE
(1000 OFF CL)

EDGING STRIP
(600 OFF CL)

25mm WATER PIPE

SURVEY HEIGHT (m)

LANDSCAPE KEY

Proposed decorative surface: Exposed aggregate and bring to level, supply and lay gravel (all types) 150mm deep top to base and compact; lay 6mm coarse modern courses; Lay Fibresol, or similar approved resin bonded gravel, to manufacturer's recommendations. Aggregate size 6-10mm; colour, golden amber.

Proposed tresspassing of decorative compacted gravel; 6mm-10mm aggregate size.

Proposed steel edging to paved areas as indicated eg 'borderline' by Excedge or similar.

Proposed/existing Purbeck stone border edging to rockery; 300-400mm dia. stone blocks on concrete surrounds.

Proposed formal lake edge - Gabion with Purbeck stone coping. Refer to dwg PPL-FL-PL-300/Detail A1-A3.

Proposed seat with backrest.

Proposed shrub, tree and ground cover planting - refer to Plant Schedule.

Proposed marginal planting - refer to Plant Schedule.

Proposed natural stone boulders for lake edge treatment; 400-800mm diameter Purbeck stone boulders placed to define lake edge.

Edging grass areas retained

SCALE 1:100
FOR SECTIONS REFER TO 'PPR-CONS-103 CONSTRUCTION DRAWINGS'

BOURNEMOUTH, CHRISTCHURCH & POOLE COUNCIL

Building Capital Team
www.bpcouncil.gov.uk
01202 261236


Client / Project

BCP COUNCIL
POOLE PARK RAILWAY
TRACK ALIGNMENT

Drawing Number: PPR-CONS 102

Sheet: 9 OF 13
Drawn: RD
Approved: CP

Rev. H
Size: A2
Date: 05/09/19

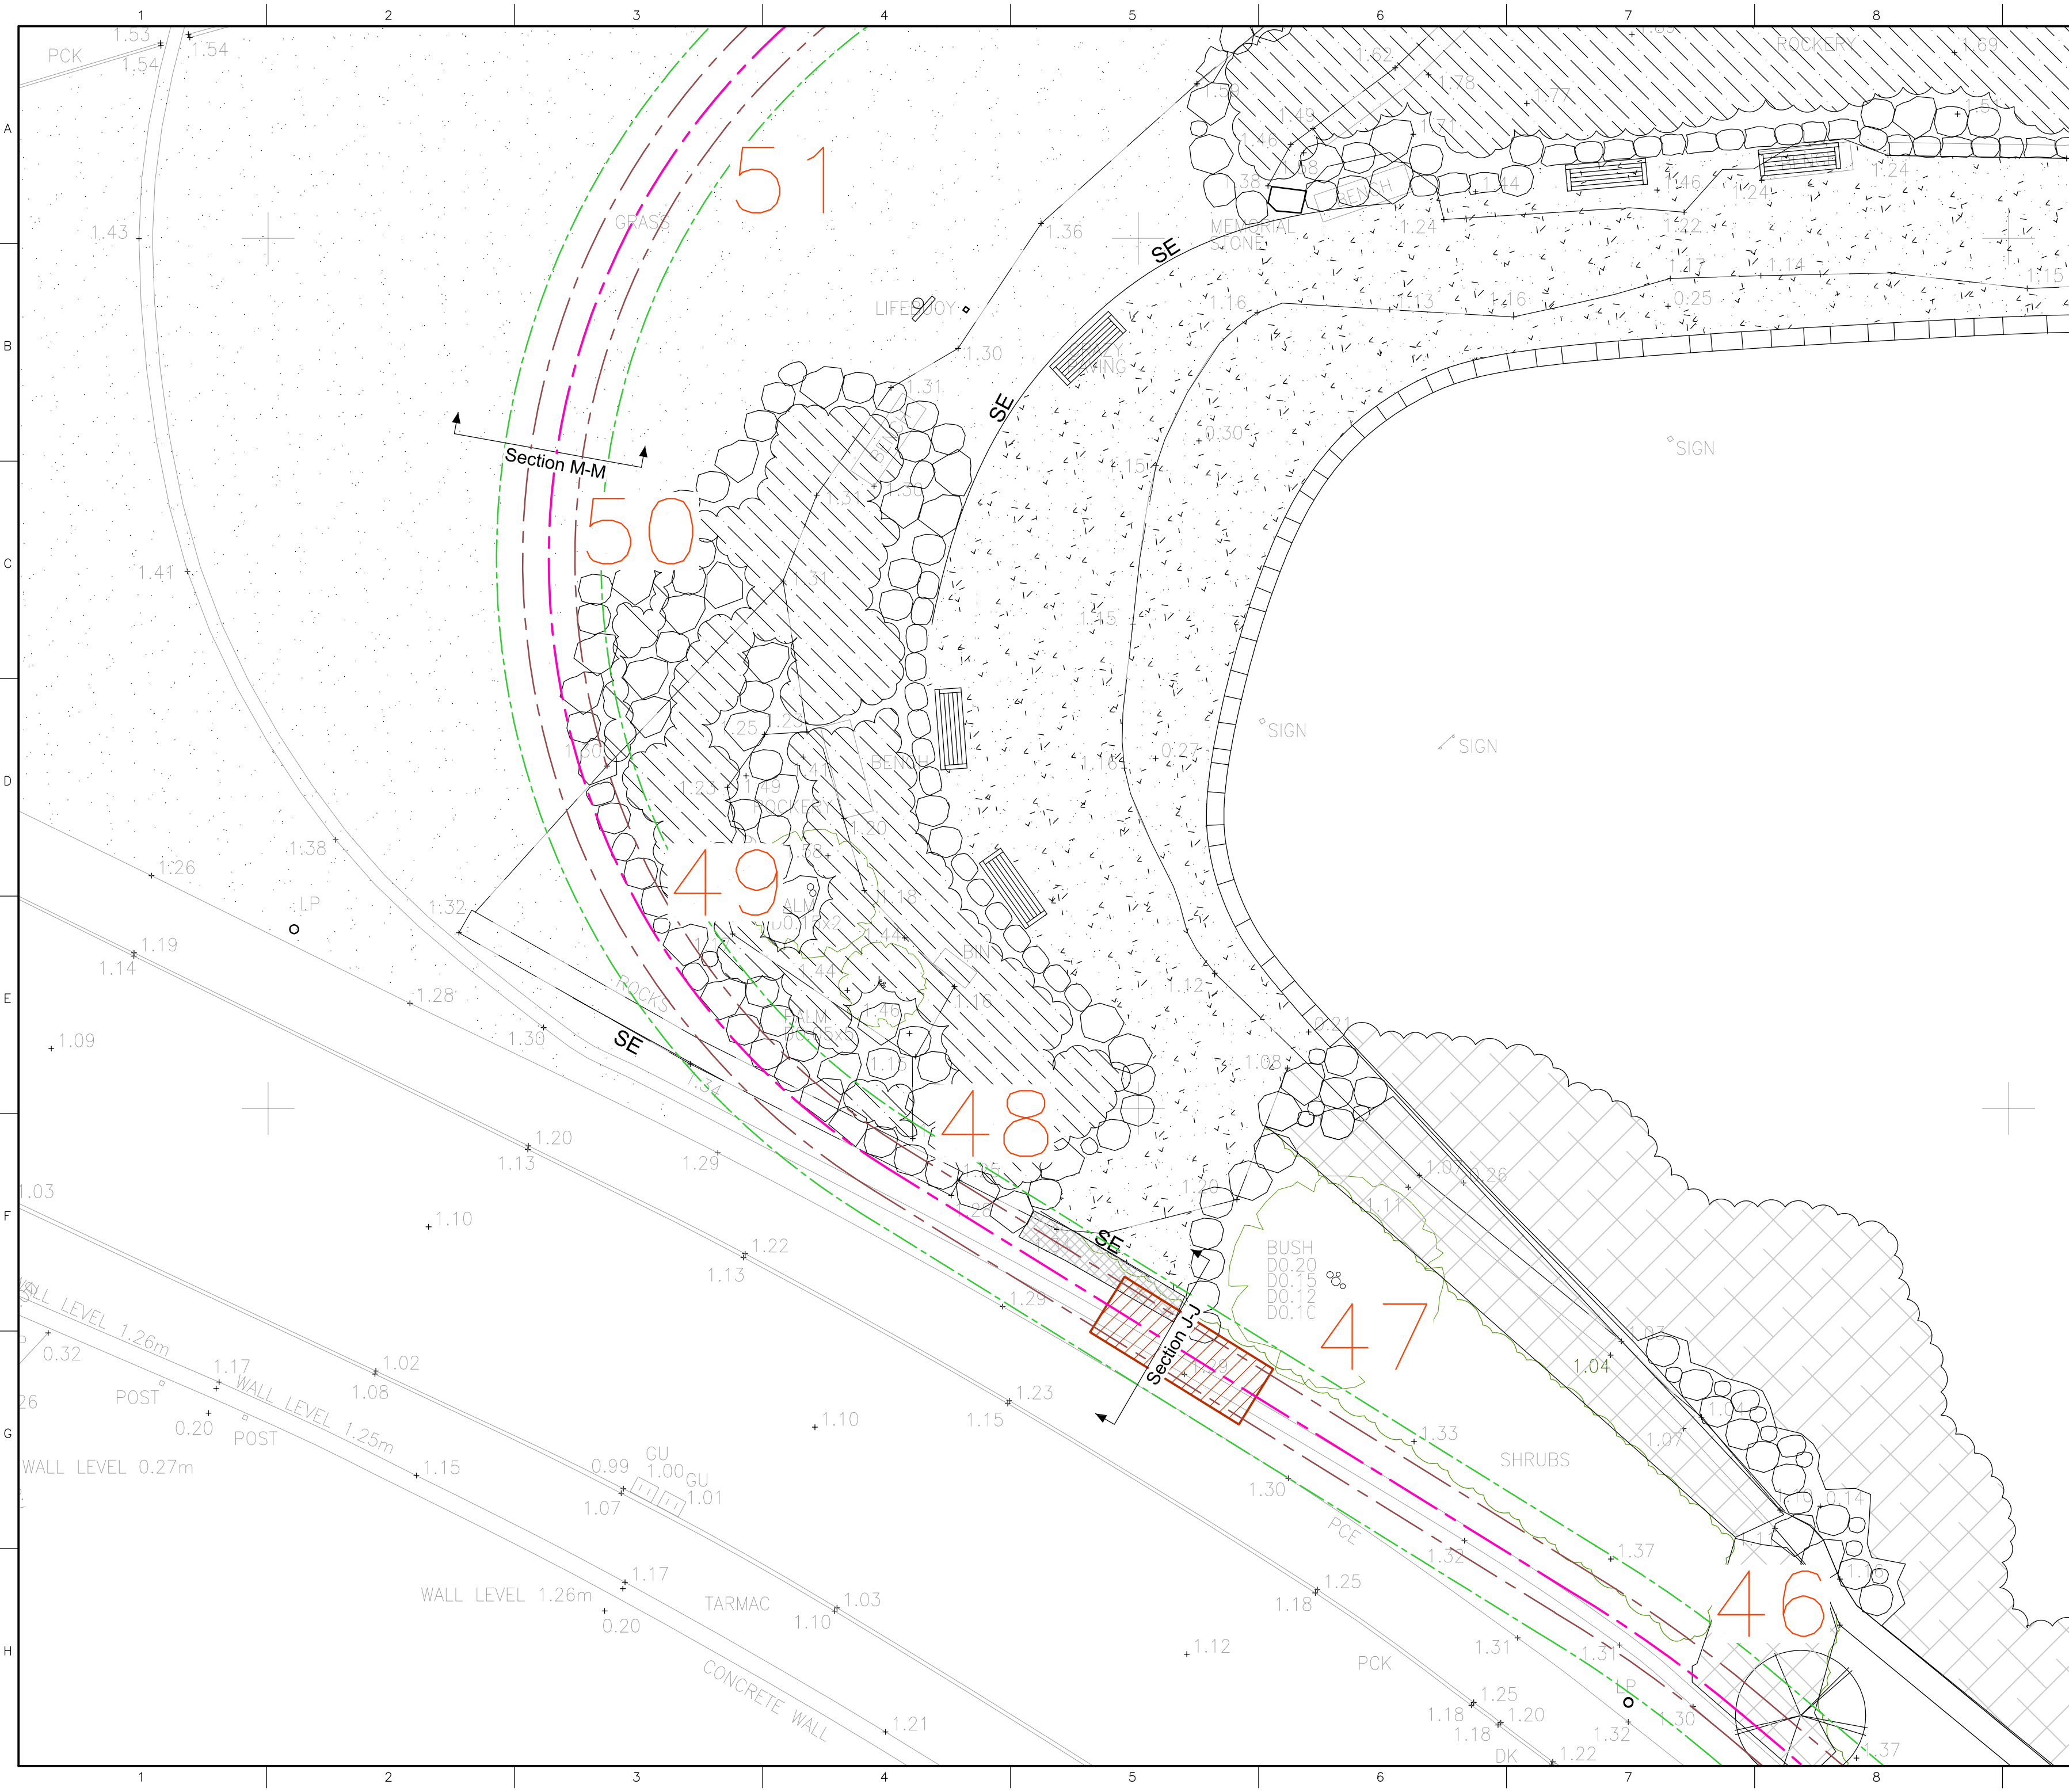

GENERAL		TREES	
B	BOLLARD	ACR	ACER
BB	BELUSHIA BEACON	ALD	ALDER
BH	BORSHOLE	BCH	BEECH
BS	BUS STOP	BCHY	BIRD CHERRY
CCNC	CONCRETE	CHY	CHERRY
CPC	CONCRETE PAVING SLABS	CON	CONIFER
CK	DROP KERB	CYP	CYPRESS
FB	FLAG POLE	EALPT	EUCALYPTUS
FCL	FLORAL BED	FML	FIELD MAPLE
GP	GATE POST	FRT	HAWTHORN
NP	ROAD NAME PLATE	HCH	HORSE CHESTNUT
PCE	PRE-CAST CONCRETE EDGING	HLY	HOLY
PCK	PRE-CAST CONCRETE KERBS	HOAK	HOLM OAK
PM	PARKING METER	JAB	JAPANESE
RS	ROAD SIGN	LAR	LARIX
SNP	SIGN POST	LIM	LIME
SWCP	SURFACE WATER CATCHMENT	LOC	LOCUST
TCB	TRIAL HOLE	LOC	LOCUST
TH	TRAFFIC LIGHT	MM	MIMOSA
TL	VENT PIPE	MPL	MAPLE
WT	WATER TROUGH	PNE	PINE
		POP	POPLAR
		RWN	RIVER WILLOW
		SCH	SWEET CHESTNUT
		SB	SILVER BIRCH
		SPR	SPRUCE
		STR	STRAWBERRY
		SVC	SYCAMORE
		WILW	WILLOW
		UNK/SPU	SPECIES UNKNOWN

SURVEY	
ADD	ABOVE ORDNANCE DATUM
OSBM	O.S. BENCHMARK
TBM	TEMPORARY BENCHMARK
STN	SURVEY STATION

SERVICES	
AV	AIR VALVE
BT	BRITISH TELECOM COVER
BTB	BRITISH TELECOM JUNG. BOX
CATV	CABLE TELEVISION COVER
ECB	ELECTRICITY CONTROL BOX
ELCP	ELECTRICITY CABLE PIT
EP	ELECTRICITY POLE
ERC	EARTH ROD COVER
FH	FIRE HYDRANT
GU	GULLY
GV	GAS VALVE
IC	INSPECTION COVER
LH	LAMP HOLE
LP	LAMP POST
MH	MANHOLE
MP	MARKER POST
RE	RODDING EYE
SV	STOP VALVE/COCK
TAP	WATER TAP/STANDPIPE
TP	TELEGRAPH POLE
WM	WATER METER
WMSV	WATER METER/STOP VALVE
WO	WASH OUT

SYMBOLS	
GATE	
STILE	
TELEPHONE CABLE	
ELECTRICITY CABLE	

TRACK KEY

30 ROUTE REFERENCE NUMBER (SEE GRADIENT PROFILE)

GEO-GRID

PEDESTRIAN CROSSING

EXPAND LANDSCAPE PLAN TO SUIT REVISED TRACK ALIGNMENT

NEW CONCRETE SURFACE WITH RAILS EMBEDDED

TRACK CENTRE-LINE

SAFETY CLEARANCE ENVELOPE (1500 OFF CL)

EDGING STRIP (600 OFF CL)

#25mm WATER PIPE

SURVEY HEIGHT (m)

LANDSCAPE KEY

Proposed decorative surface: Exposed ground and bring to levels, supply and lay gravel (all 150mm deep) to take and compact by 60mm roller. Lay Fibresol, or similar approved resin bonded gravel, to manufacturer's recommendations. Aggregate size 6-10mm, colour, golden amber.

Proposed topdressing of decorative compacted gravel: 6mm-10mm aggregate size.

Proposed steel edging to paved areas as indicated eg 'borderline' by Excedge or similar.

Proposed/existing Purbeck stone border edging to rockery: 300-400mm dia. above blocks on concrete subgrade.

Proposed formal lake edge - Gabion with Purbeck stone coping. Refer to dwg PPL-FL-100/Detail A1-A3.

Proposed seat with backrest.

Proposed shrub, tree and ground cover planting - refer to Plant Schedule.

Proposed marginal planting - refer to Plant Schedule.

Proposed natural stone boulders for lake edge restraint: 400-800mm diameter. Purbeck stone boulders placed to define lake edge.

Edging grass areas retained

SCALE 1:100
FOR SECTIONS REFER TO 'PPR-CONS-103 CONSTRUCTION DRAWINGS'



BOURNEMOUTH, CHRISTCHURCH & POOLE COUNCIL

Building Capital Team
www.bcpccouncil.gov.uk
01202 261236


Client / Project

BCP COUNCIL
POOLE PARK RAILWAY
TRACK ALIGNMENT

Drawing Number: PPR-CONS 102

Sheet: 11 OF 13
Drawn: RD
Approved: CP

Rev. H
Size: A2
Date: 05/09/19

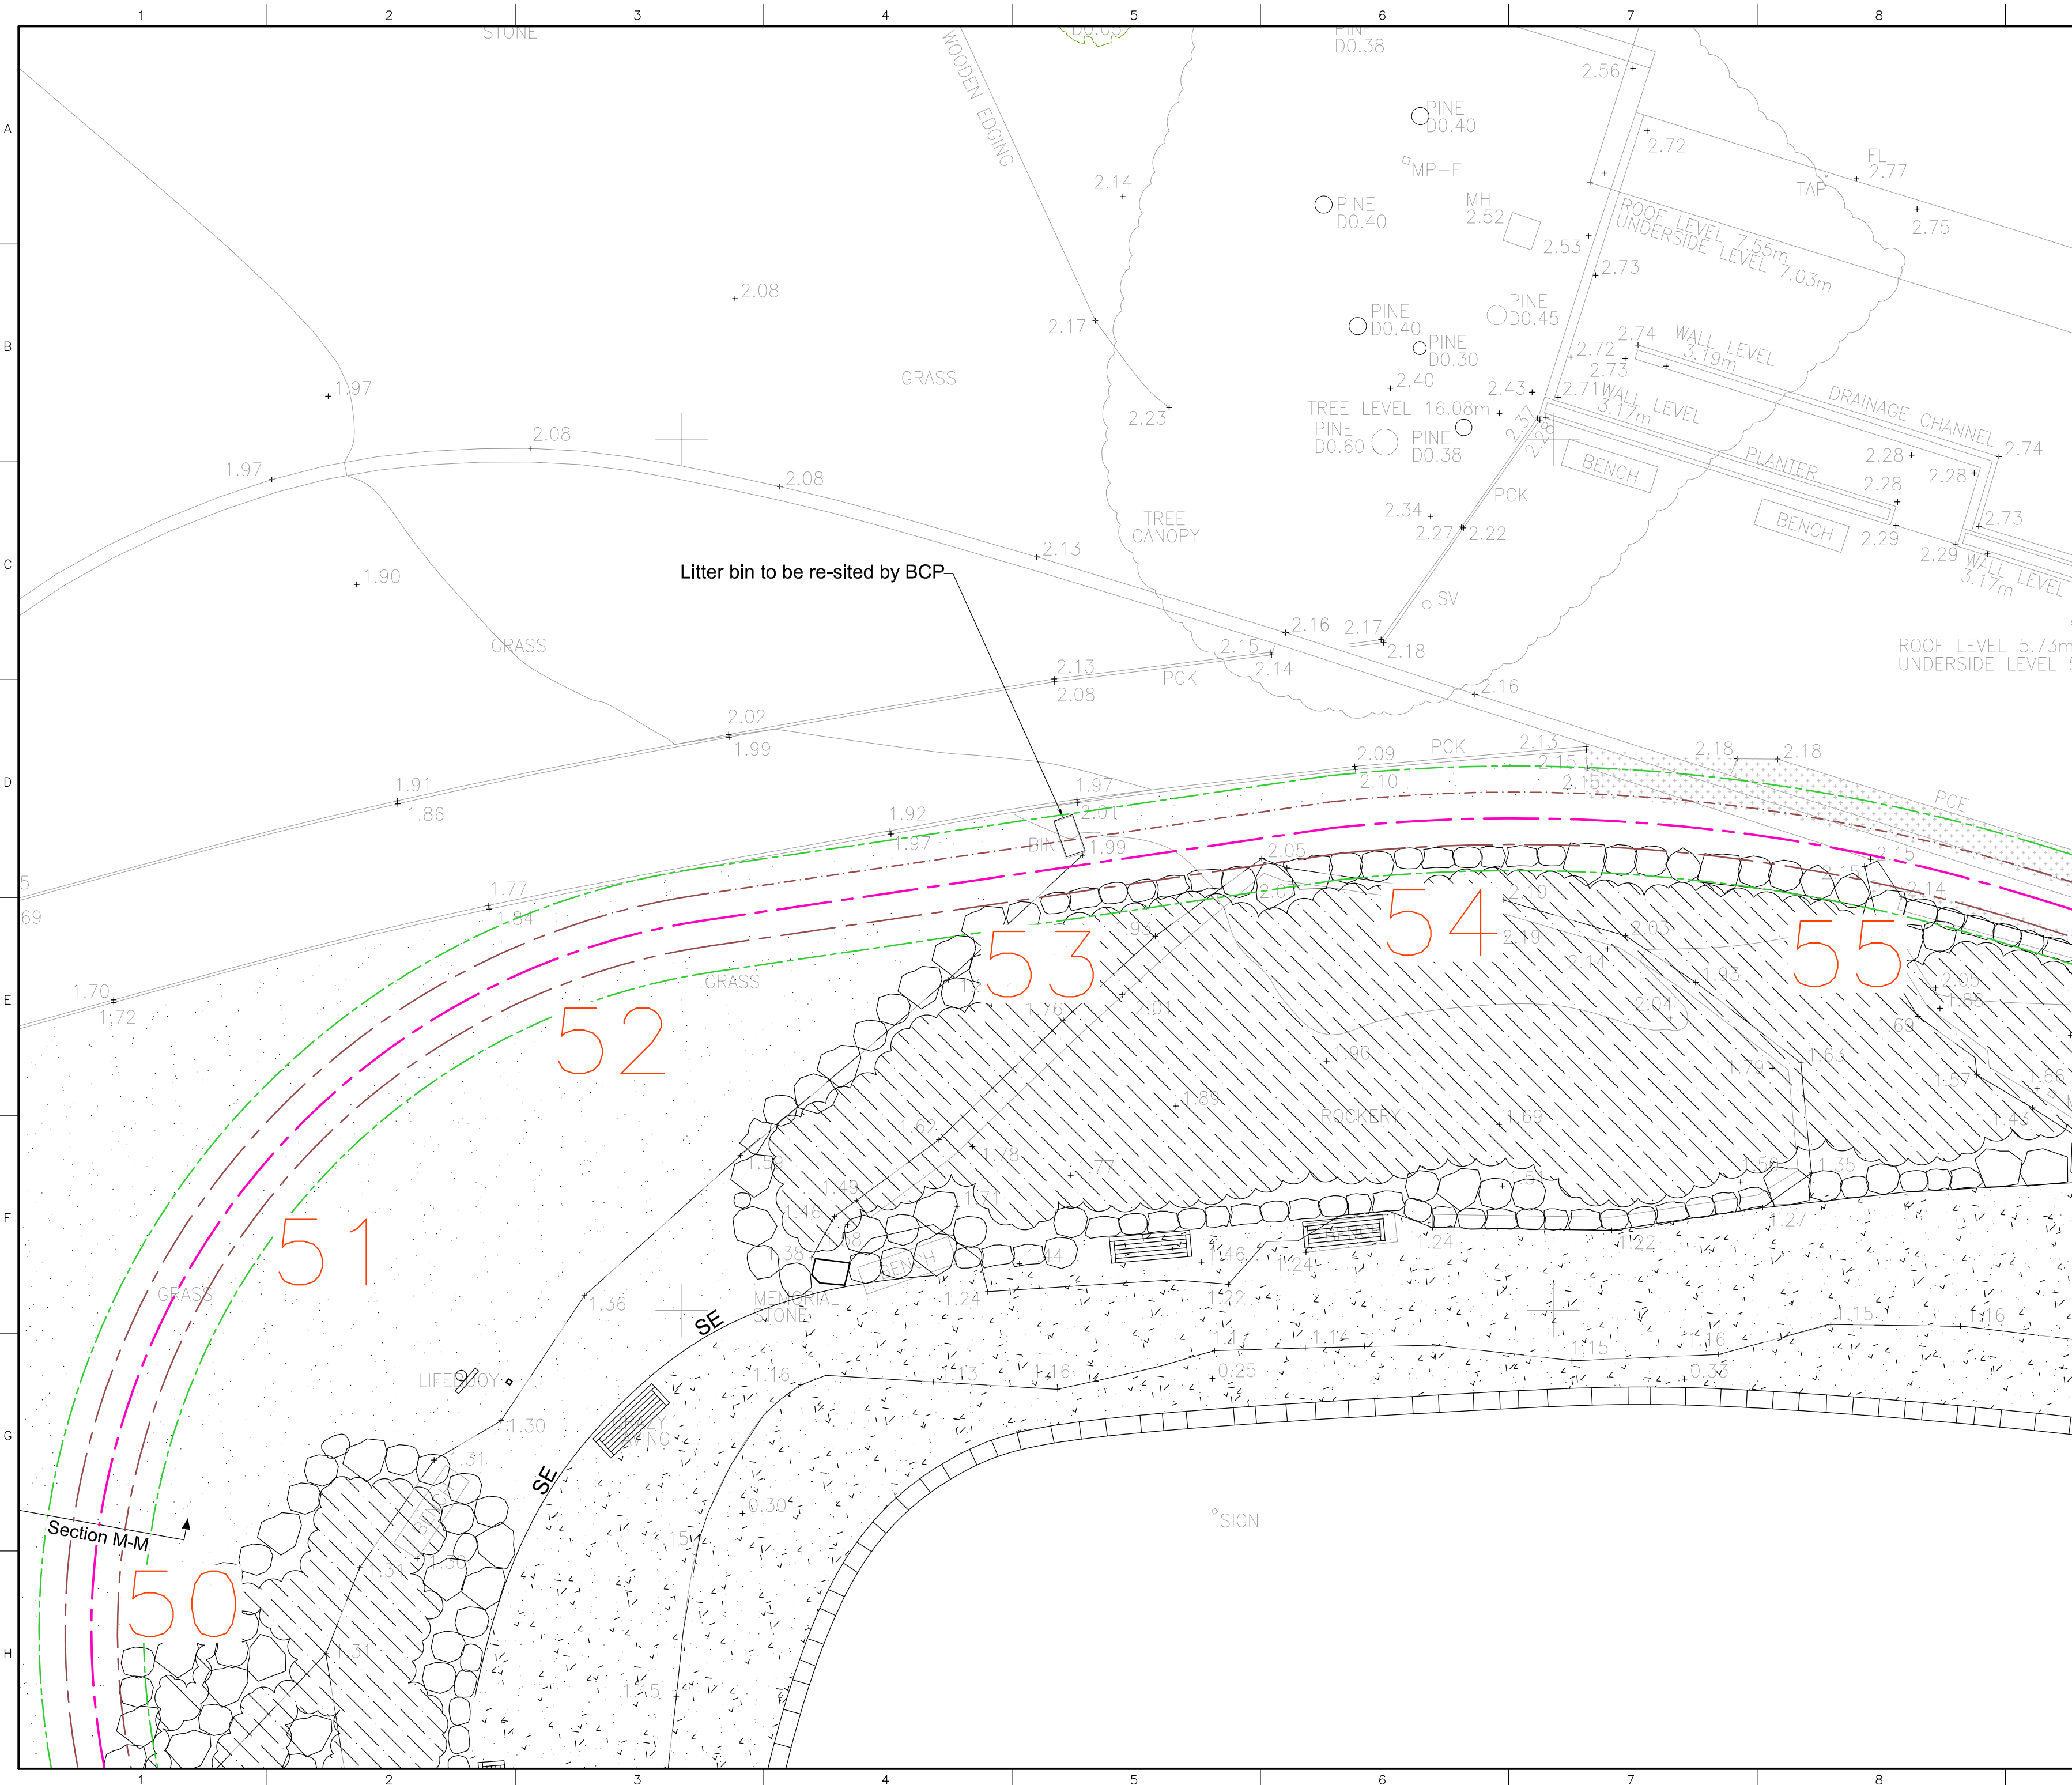

GENERAL		LEGEND	TREES
BH	BOLLARD	ACR	ACER
BB	BEULISH BEACON	ALD	ALDER
BR	BOROUGH	BCH	BEECH
BR	BROOK	BIR	BIRD CHERRY
CC	CONCRETE	CED	CEDRAR
CC	CONCRETE PAVING SLABS	CON	CONIFER
DK	DROP KERB	CYP	CYPRESS
FB	FLOWER BED	FLC	FUZZY PINE
FG	FLUSH	FML	FIELD MAPLE
GP	GRASS	FRU	FRUIT
IB	LETTER BOX	HAW	HAWTHORN
IP	ROAD NAME PLATE	HOR	HORNBEAM CHESTNUT
NC	PRE-CAST CONCRETE EDGING	HLY	HOLLY
NP	PARKING WATER	LAR	LARCH
NS	ROAD SIGN	LAB	LARBURN
OP	SIGN POST	LARH	LARCH
SWP	SURFACE WATER CATCHPIT	LIM	LIME
TCB	TELEPHONE CALL BOX	LOC	LOCUST
TR	TRAIL	LM	LYM
TR	TRAIL LIGHT	MIM	MIMOSA
VENT	VENT HOLE	MAR	MARSH
WL	WATER LEVEL	POP	PINE
WT	WATER TROUGH	RWN	ROWAN
		SCH	SILVER CHESTNUT
		SIB	SILVER BIRCH
		STR	STRAWBERRY
		SYB	SYCAMORE
		WLC	WILLOW
		WUN/SPU	SPECIES UNKNOWN
SURVEY			
ABM	ABOVE ORNANCE DATUM		
OS	O.S. BENCHMARK		
TM	TEMPORARY BENCHMARK		
STN	SURVEY STATION		
SERVICES		Species	9g
AV	AIR VALVE	Does x	dog
BR	BRITISH TELEVISION COVER	No of	dog
CB	CABLE TELEVISION COVER		
CBT	CABLE TELEVISION COVER		
ELCP	ELECTRICITY CABLE PIT		
ELP	ELECTRICITY COVER		
ER	EARTH ROD COVER		
FI	FIRE HYDRANT		
GU	GAS VALVE		
GV	INSULATED COVER		
LI	LAND HOLE		
LM	MANHOLE		
MP	MARKER POST		
RE	REDDING EYE		
ST	STOP VALVE/COCK		
TA	WATER TAP/STANDPIPE		
TE	TELEGRAPH		
WM	WATER METER		
WMSV	WATER METER/STOP VALVE		
SYMBOLS			
DATE			
GATE			
TELEPHONE CABLE			
ELECTRICITY CABLE			
		BWF	BARBED FENCE
		CBF	CLOSE BOARDED FENCE
		CCG	CONCRETE RAILING FENCE
		CLF	CHAIN LINK FENCE
		CPF	CHESTNUT RAILING FENCE
		CWF	CHICKEN WIRE FENCE
		GA	GATE POST
		IRF	IRON RAILING FENCE
		MPF	POST & MESH FENCE
		PRF	POST & RAIL FENCE
		PWF	POST & WIRE FENCE
		TRF	TRELLIS FENCE
		WF	WIRE MESH FENCE
		WPF	WOODEN PANEL FENCE

TRACK KEY

30 ROUTE REFERENCE NUMBER
(SEE GRADIENT PROFILE)

 GED-GRD

 PEDESTRIAN CROSSING

 EXPAND LANDSCAPE PLAN TO SUIT
REVISED TRACK ALIGNMENT

 NEW CONCRETE SURFACE
WITH RAILS EMBEDDED

 TRACK CENTRE-LINE

 TRACK CENTRE-LINE

 SAFETY CLEARANCE ENVELOPE
(1200 OFF CL)

 ELEVATED STOP
(600 OFF CL)

 #25mm WATER PIPE

 SURVEY HEIGHT (m)

1:24

LANDSCAPE KEY

 Proposed decorative surface: Excessive ground and bring to levels, apply and lay gravel to fill (1-150mm depth suit to fall and compacts, lay firm, dense medium coarse, lay fibrecast, or similar approved rain bonded gravel, in accordance with recommendations, Aggregate size 6-10mm; colour, pollen amber.

 Proposed topdressing of decorative compacted ground; 6mm-10mm aggregate size.

 Proposed steel edging to paved areas as indicated on 'Borderline' by Excedrite or similar.

 Proposed/existing Purbeck stone bordering edging to rookery; 300-400mm dia. stone blocks on concrete surrounds.

 Proposed formal holly leaf - Gaboon with Purbeck stone coping: Refer to dwg PP-CP-18-200 (detail A) - (A).

 Proposed sedum with bodestock.

 Proposed shrub, tree and ground cover planting - refer to Plant Schedule.

 Proposed marginal planting - refer to Plant Schedule.

 Proposed stone borders for lake edge treatment. 400-800mm diameter Purbeck stone borders placed to define lake edge.

 Existing grass areas retained

SCALE 1:100
FOR SECTIONS REFER TO 'PPR-CONS-103 CONSTRUCTION DRAWINGS'



BOURNEMOUTH, CHRISTCHURCH & POOLE COUNCIL

Building Capital Team
www.bcpccouncil.gov.uk
01202 261236

Client / Project

BCP COUNCIL
POOLE PARK RAILWAY
TRACK ALIGNMENT

Drawing Number: PPR-CONS 102	Sheet: 12 OF 13	Rev. H
	Drawn: RD	Size: A2
	Approved: CP	Date: 05/09/19

