


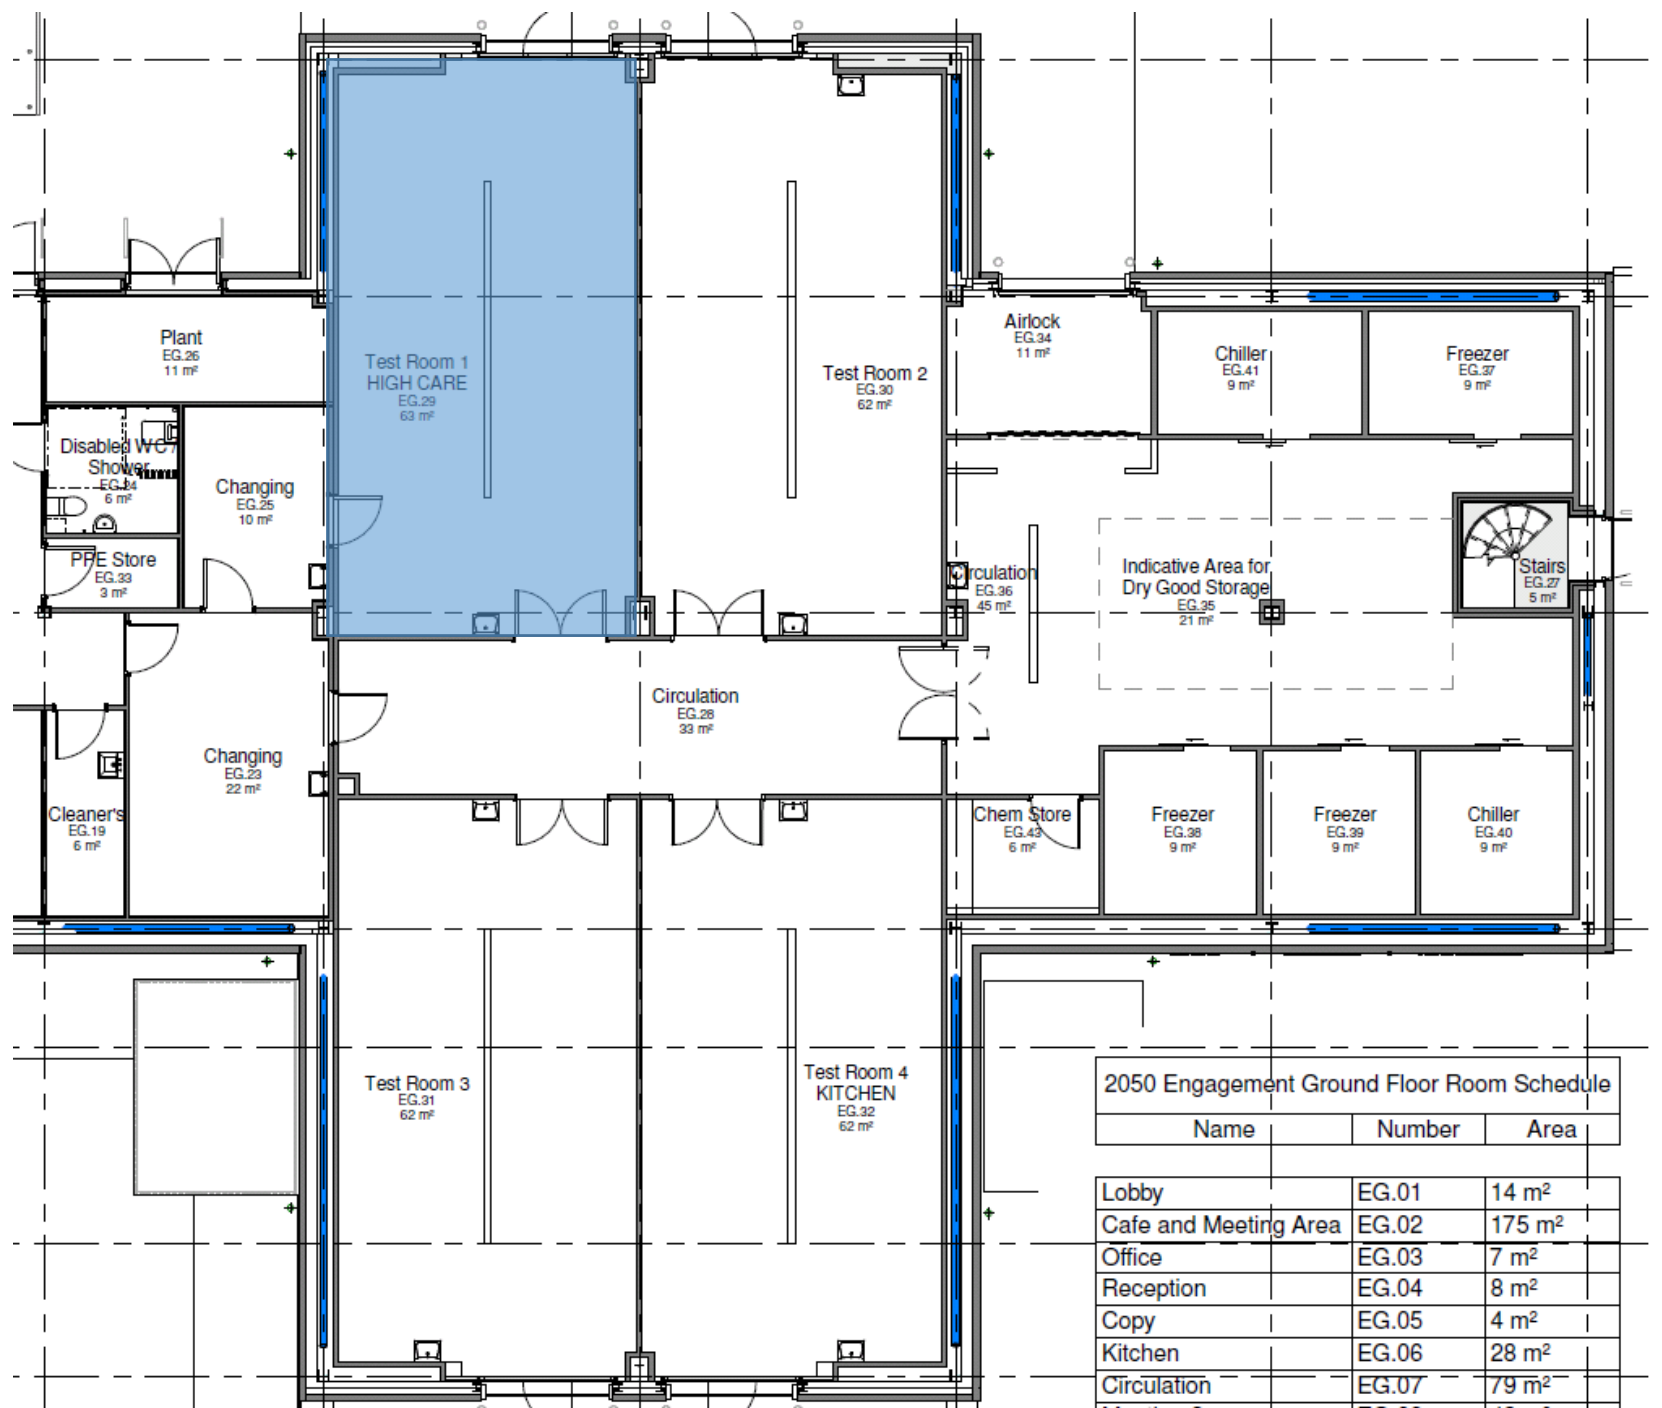

2050 Engagement Ground Floor Room Schedule

Name	Number	Area
Lobby	EG.01	14 m²
Cafe and Meeting Area	EG.02	175 m²
Office	EG.03	7 m²
Reception	EG.04	8 m²
Copy	EG.05	4 m²
Kitchen	EG.06	28 m²
Circulation	EG.07	79 m²